



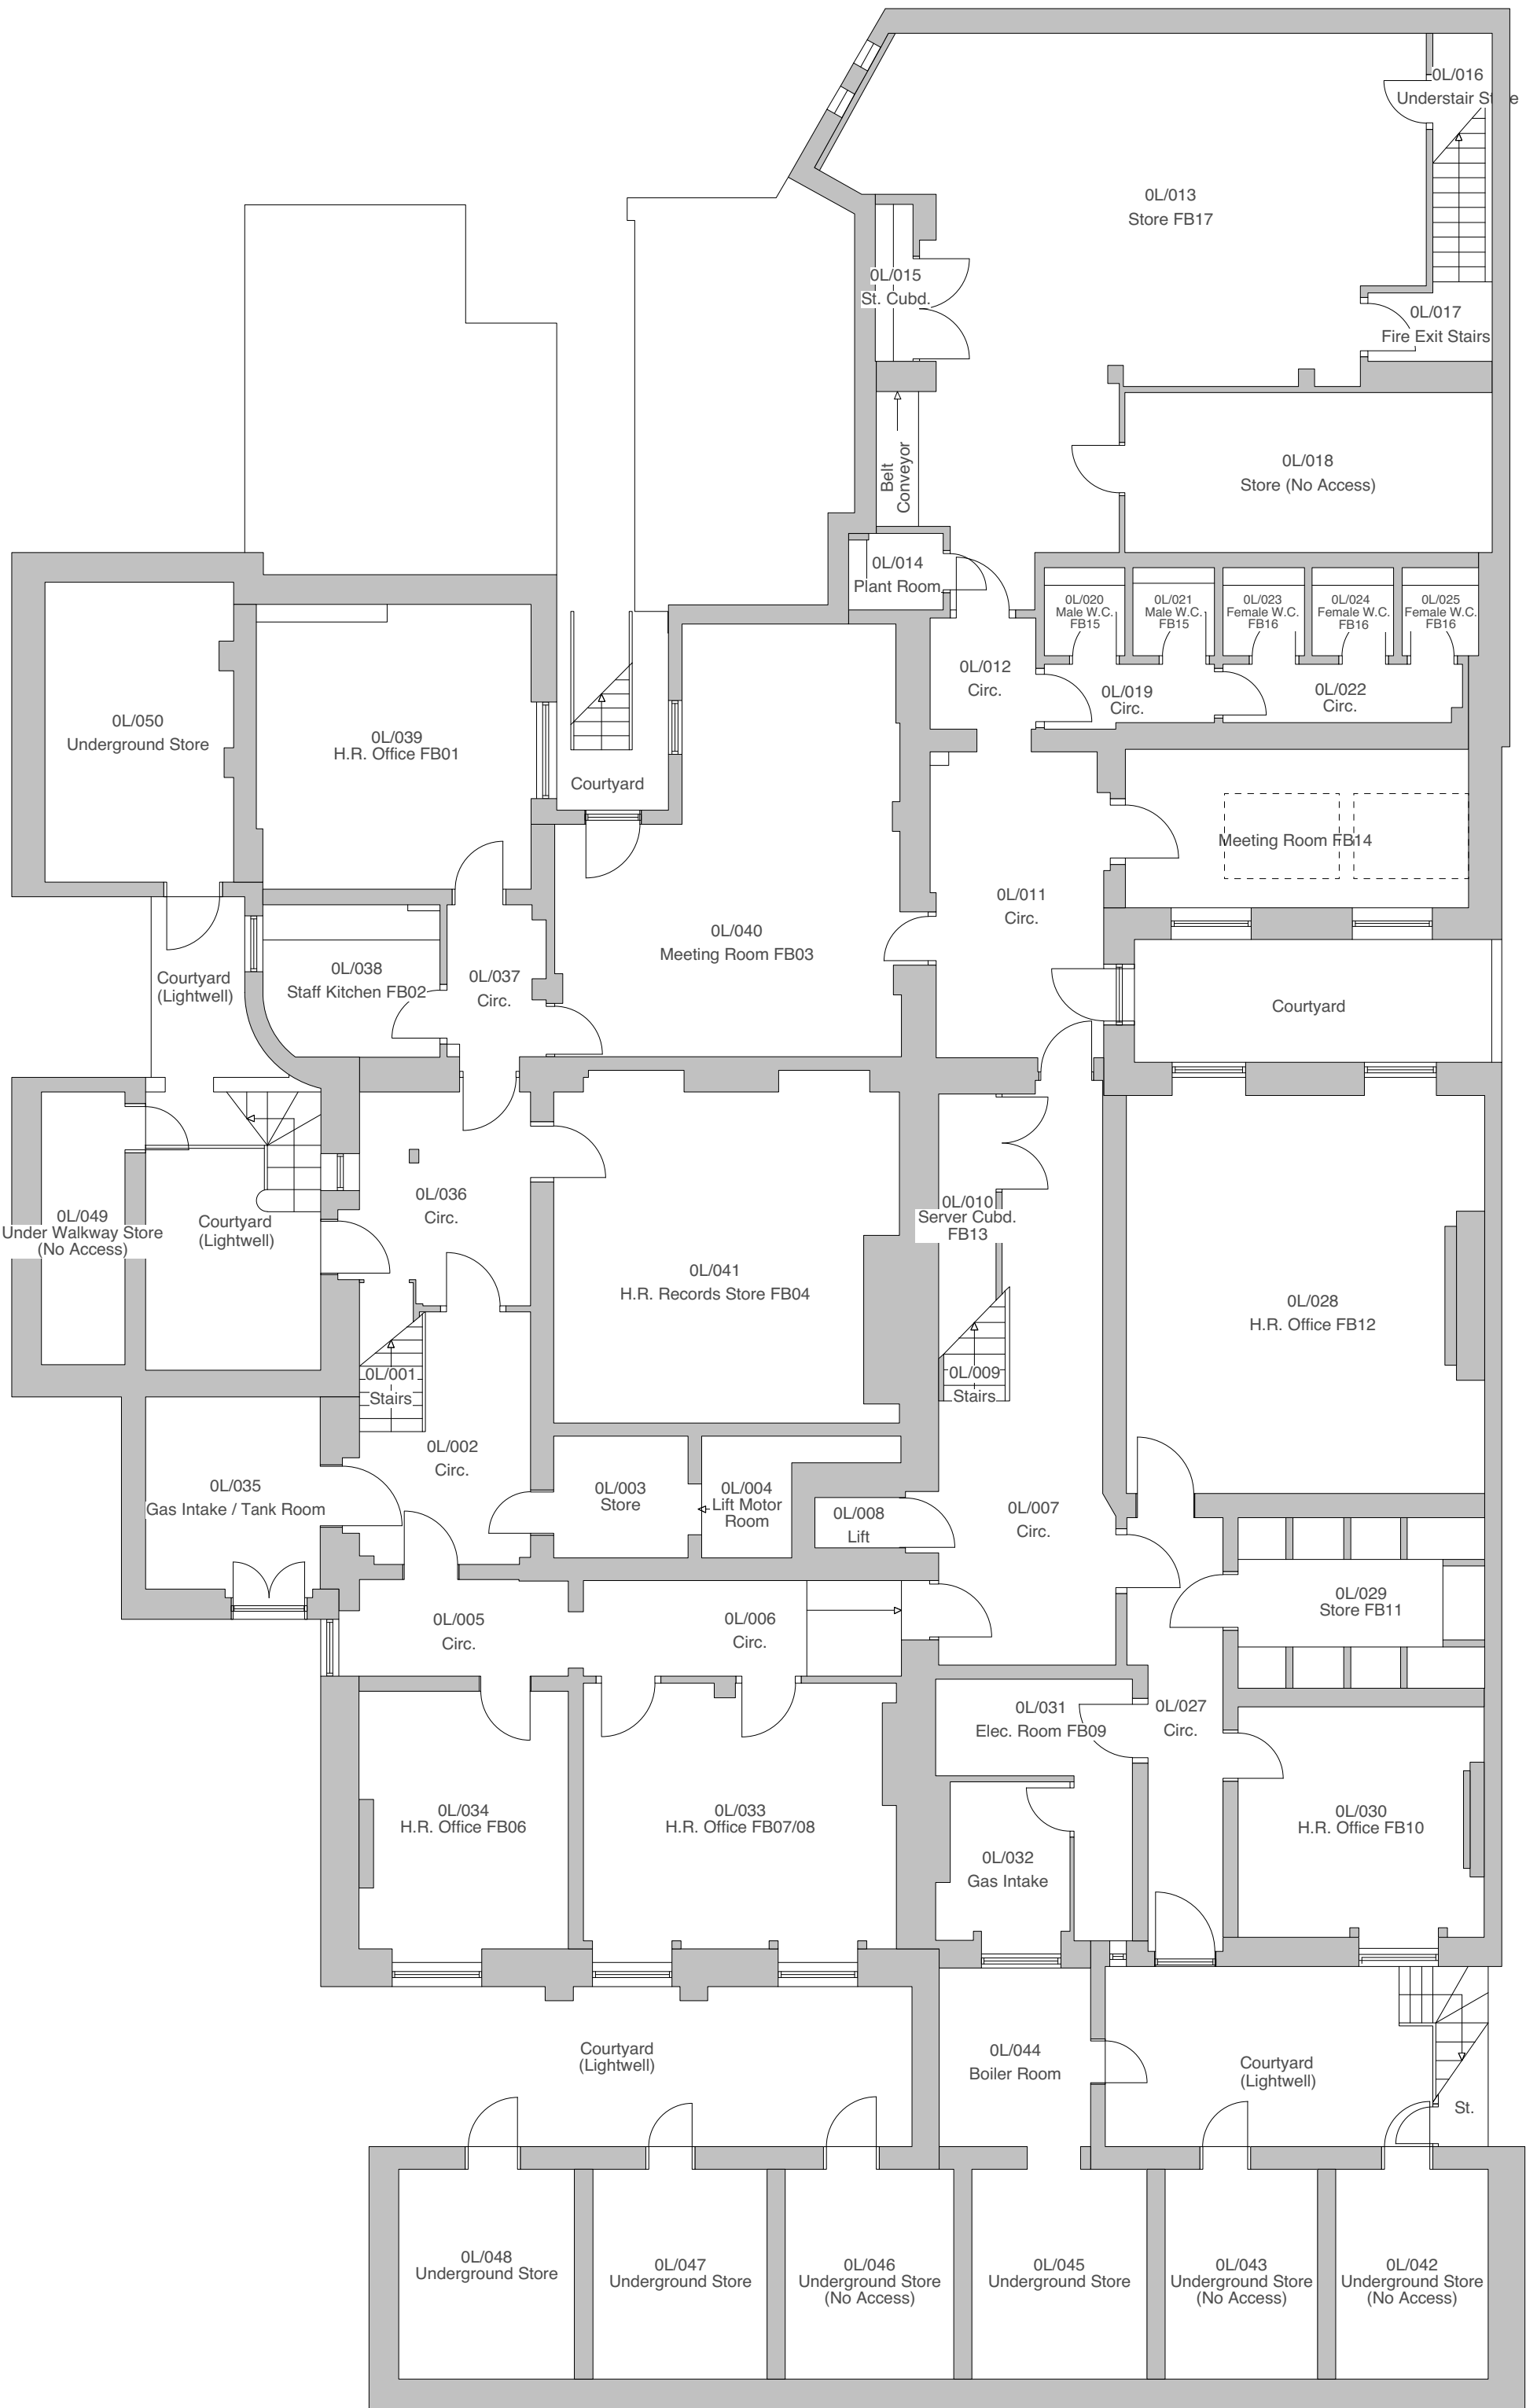

EXISTING LOWER GROUND FLOOR PLAN

Scale 1:100 @ A1

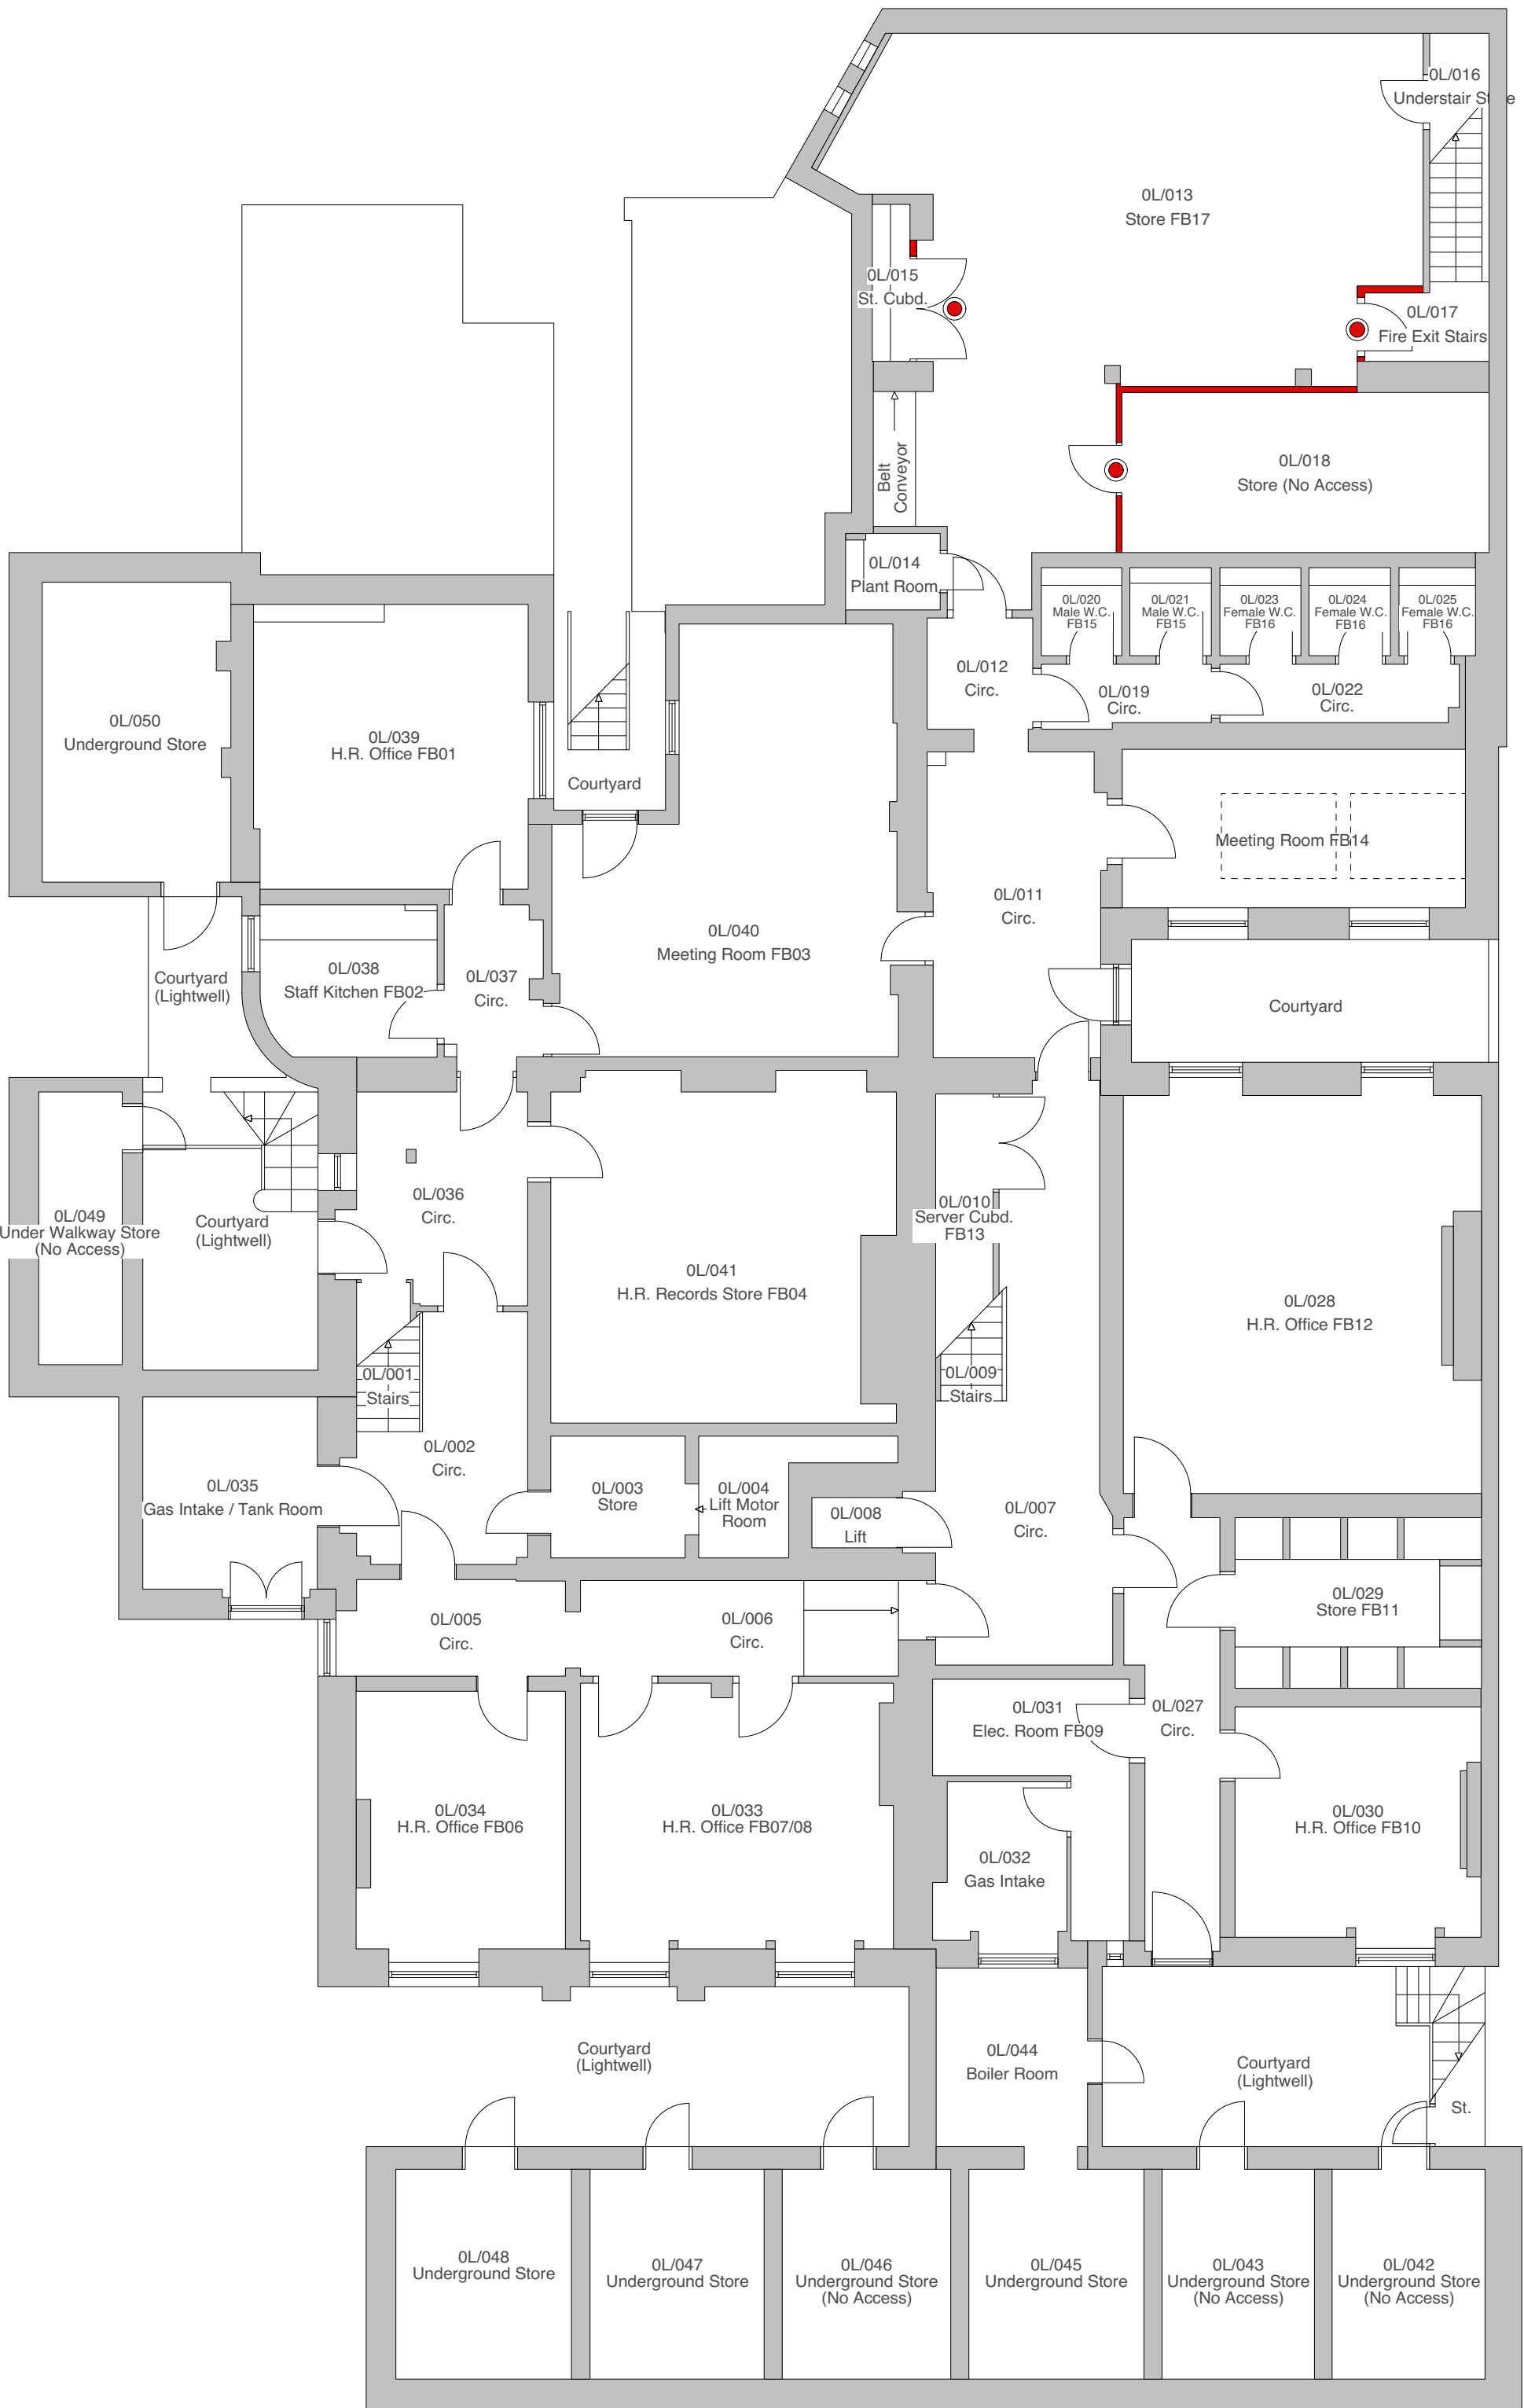

LOWER GROUND FLOOR DEMOLITION AND ALTERATIONS PLAN

Scale 1:100 @ A1

- KEY
- Stud partitions to be demolished.
 - Take off existing door, and ironmongery, remove lining/frame & architrave & clear all materials arising from site.



Scale 1:100 @ A1



Chartered Architects
Chartered Building Surveyors
Interior Designers
CDM Services

Suite 3, Sandford House,
1b Claremont Road,
Teddington, TW11 8DH
+44 (0)1425 472 833
www.kendallkingscott.co.uk

Project
Faber Building No 23/24 Russell Square
Client
SOAS University of London

Scale
1:100
Paper Size
A1
Filename
190604.vwx

© Copyright Do not scale this drawing

Rev Date By Ap Note

Drawing Title
Lower Ground Floor - Existing & Demolition & Alterations Plans
Project Number
190604-1200
Drawing Number
P1

Date
08/01/2020
Drawn
CB
Checked
MM
Status
PLANNING

Check all dimensions and levels on site

Only to be used on the site for which designed. The electronic transmission of design information contained in this drawing is carried out entirely at the User's risk and Kendall Kingscott Ltd. will have no liability for any errors or inaccuracies arising therefrom. The production of amended or updated information from the said design information by the User is entirely the responsibility of the User and Kendall Kingscott Ltd. shall have no responsibility in respect thereof whatsoever.