





EXISTING GROUND & LOWER GROUND FLOOR PLAN  
SCALE 1:100

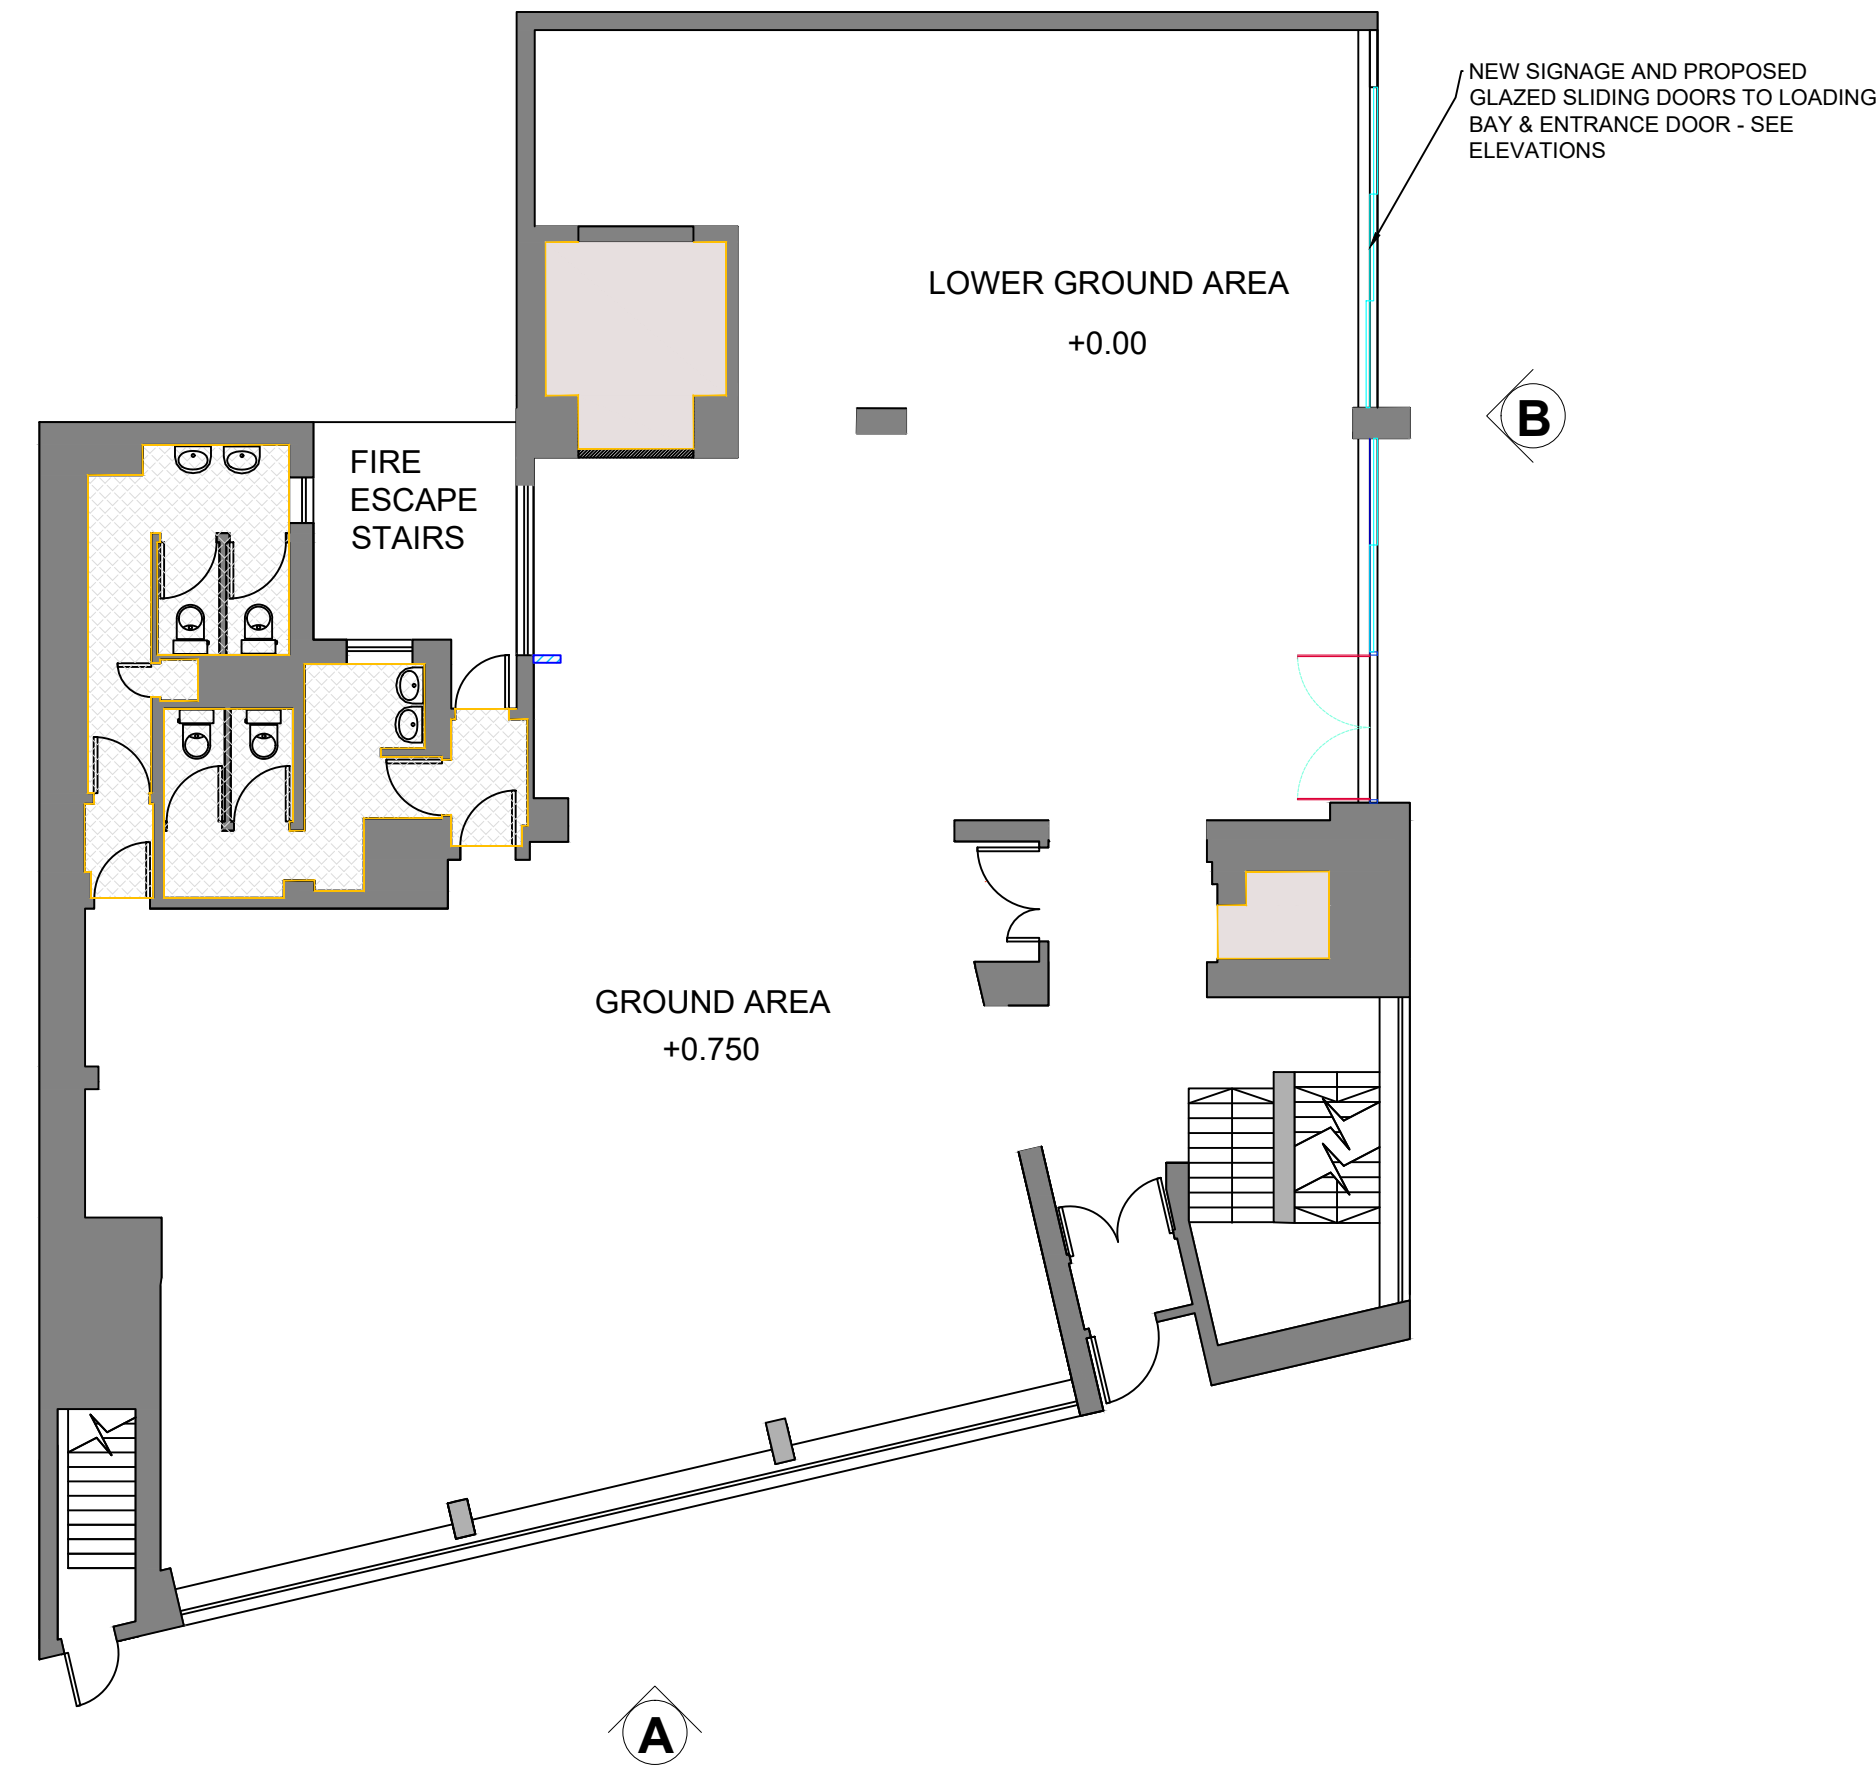


PROPOSED GROUND & LOWER GROUND FLOOR PLAN  
SCALE 1:100

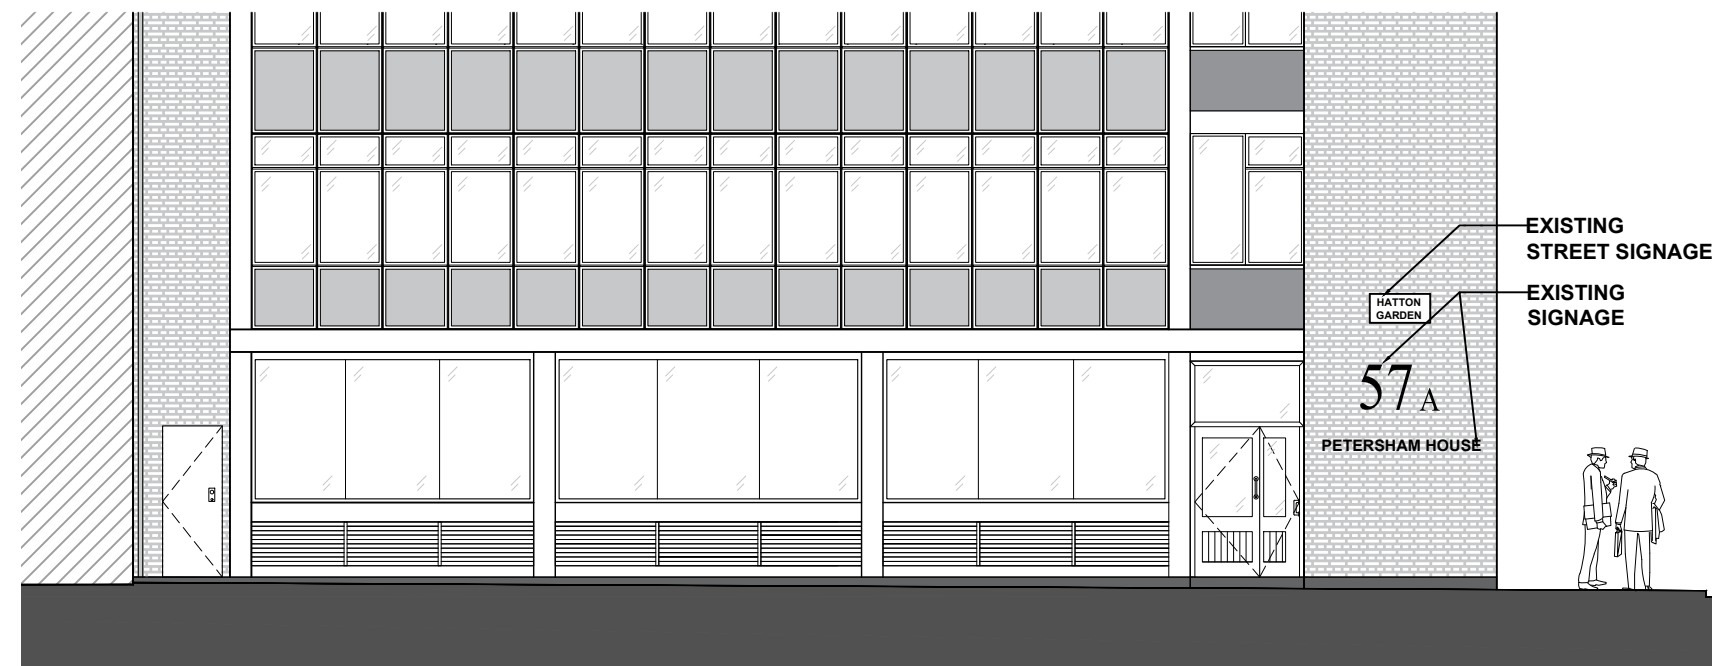

A. EXISTING SW ELEVATION - HATTON GARDEN  
SCALE 1:100

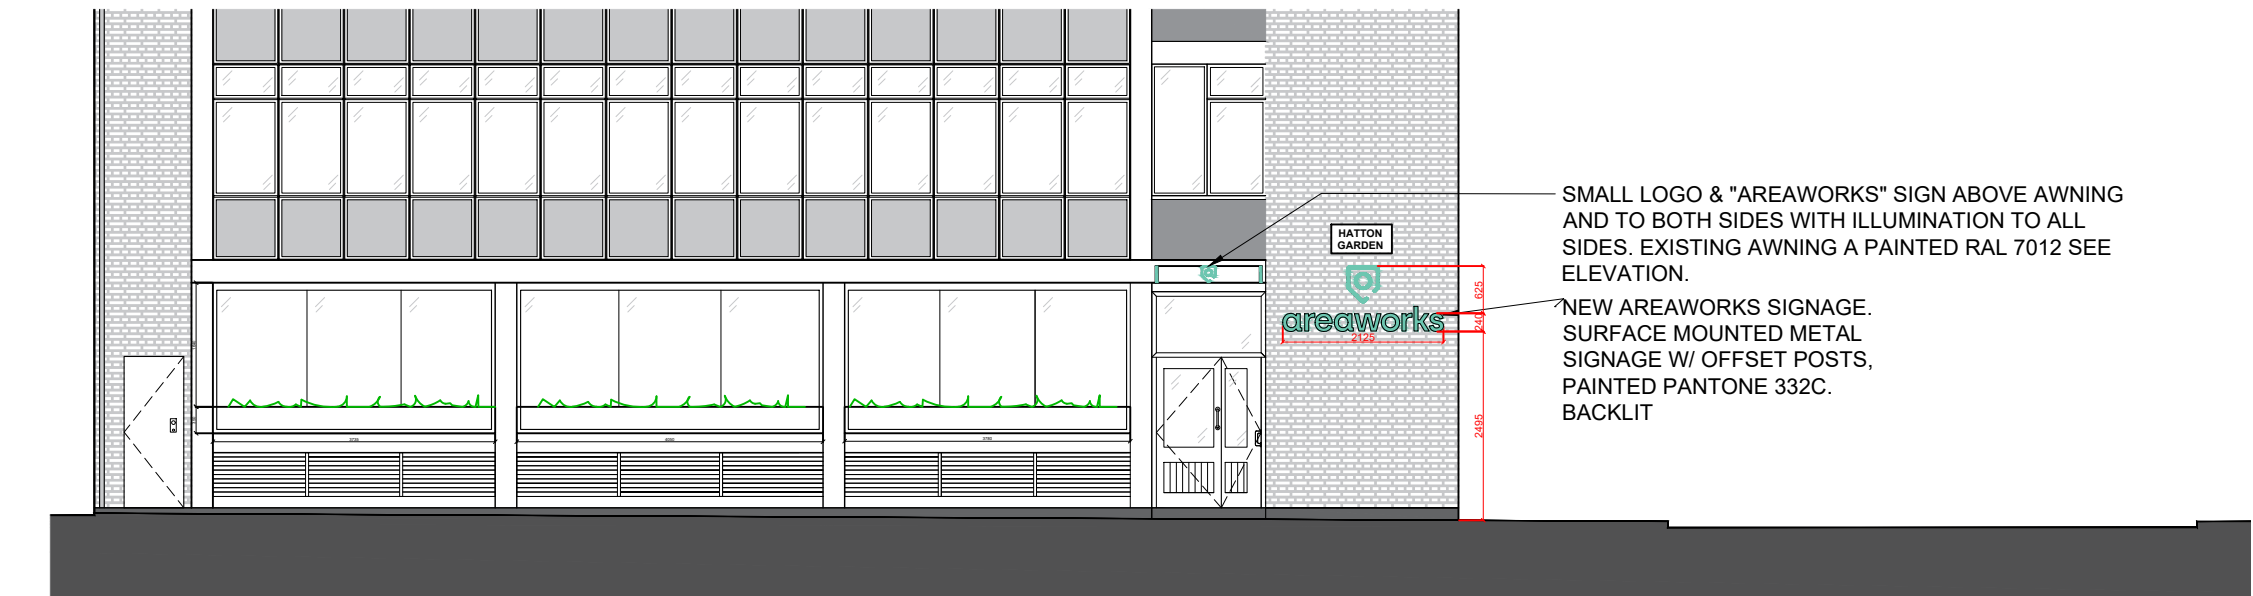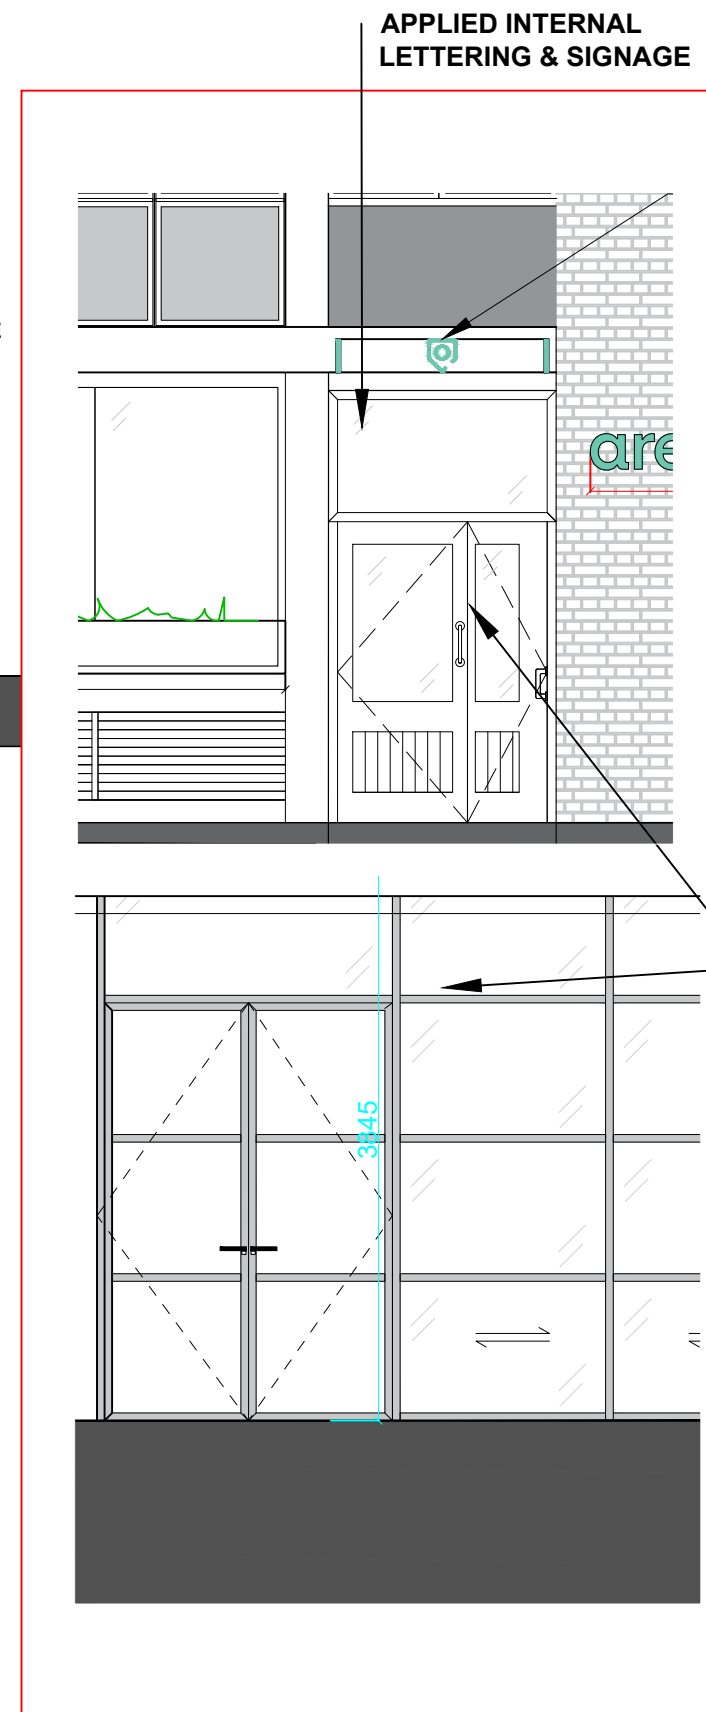

A. PROPOSED S/W ELEVATION - HATTON GARDEN  
SCALE 1:100

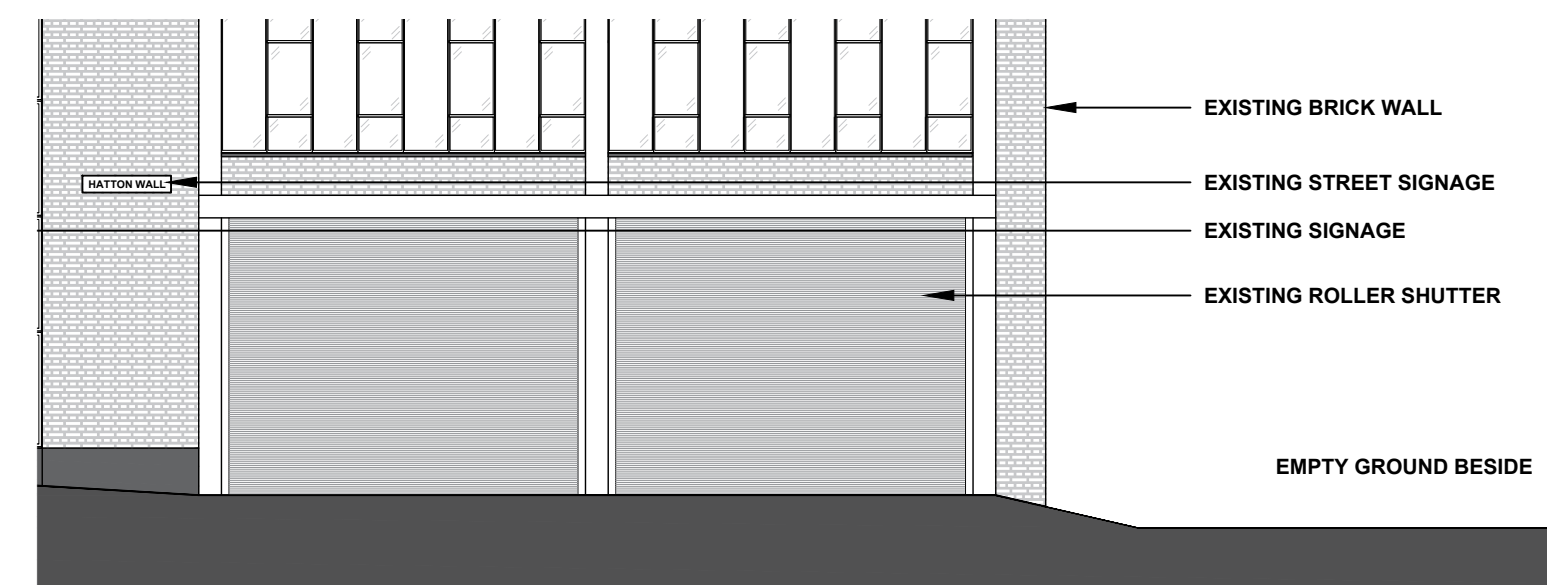

B. EXISTING S/E ELEVATION - HATTON WALL  
SCALE 1:100



B. PROPOSED SE ELEVATION - HATTON WALL  
SCALE 1:100

G	PLANNING	KE	HW	04.11.19
F	PLANNING	KE	HW	03.10.19
E	PLANNING	KE	HW	01.10.19
D	PLANNING	KE	HW	30.09.19
C	PLANNING	KE	HW	19.09.19
B	LOGO ADDED - DRAFT TO CLIENT	HW	HW	22.07.19
A	PLANNING	EP	EP	07/05/19
-	PLANNING	EP	EP	07/05/19
REV	DESCRIPTION	DRWN	CHKD	DATE



## PLANNING

CLIENT  
**Areaworks**

SITE ADDRESS  
**Hatton Garden  
London  
W1W 7AB**

PROJECT DIRECTOR  
**ROB GREGORY**

PROJECT SITE MANAGER  
**HANNAH WALSWORTH**

PROJECT MANAGER  
**ANDY CAMP**

PROJECT MANAGER  
**STEVEN EDWARDS**

DRAWING TITLE  
**Signage Application - Existing & Proposed GF Plan**

PROJECT NO.  
**59243**

SCALE  
**1:100@A1**

STATUS  
**Pre-Design**




REVISION  
**G**

DRAWING NO.  
**59243 OKT V1 ZZ DR I 0101**


322 High Holborn  
London  
WC1V 7PB  
+44 (0) 20 7553 9500  
oktra.co.uk





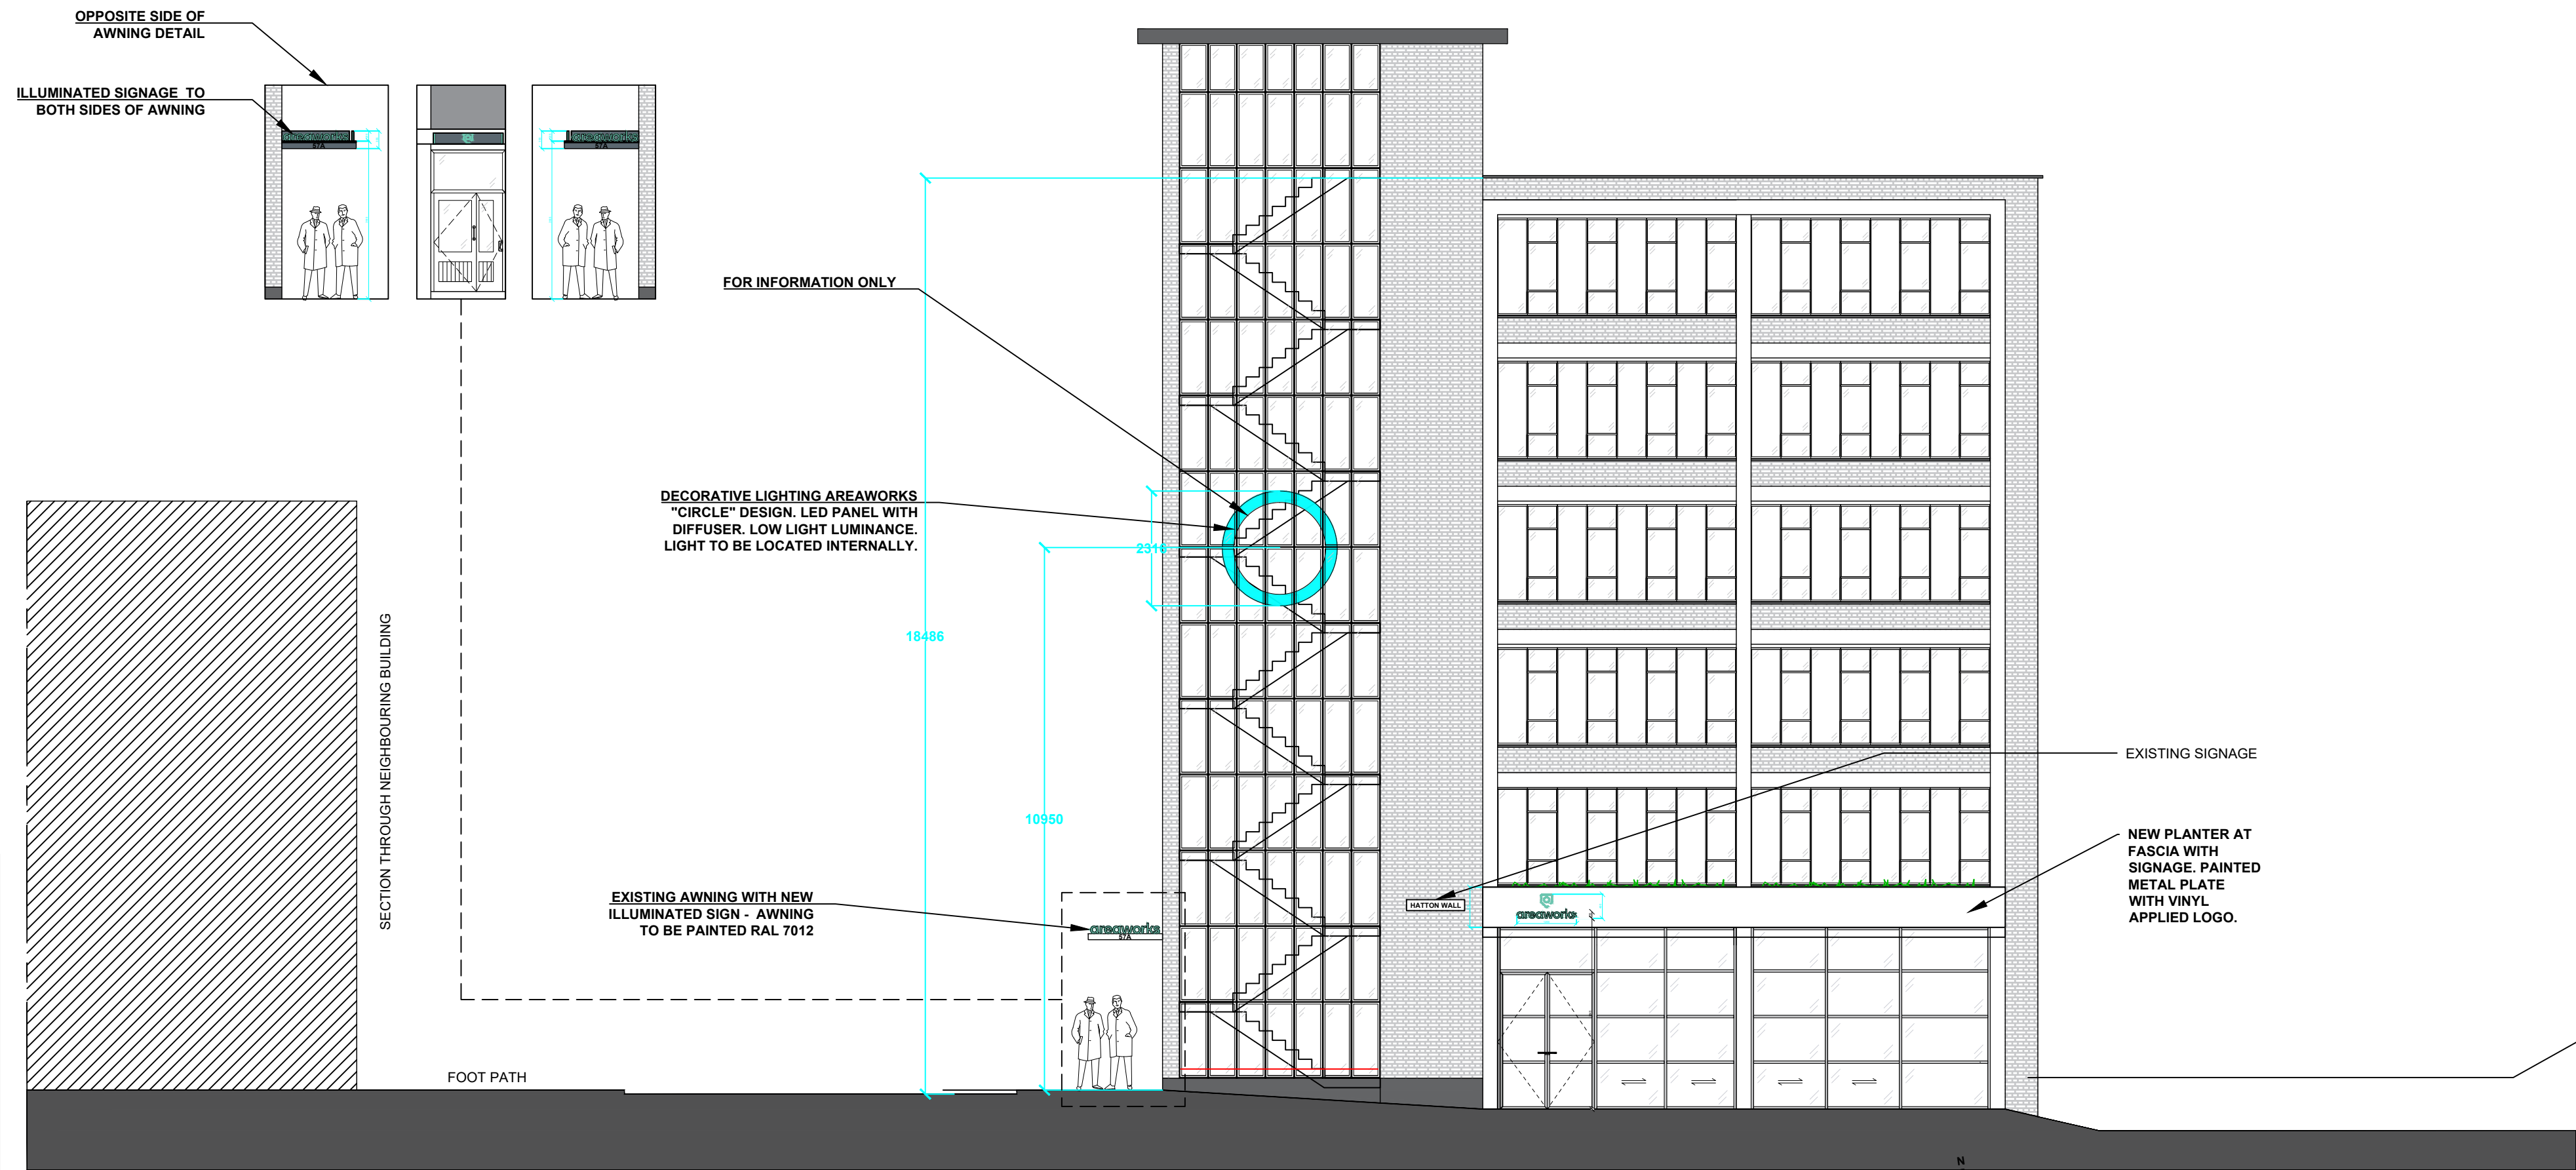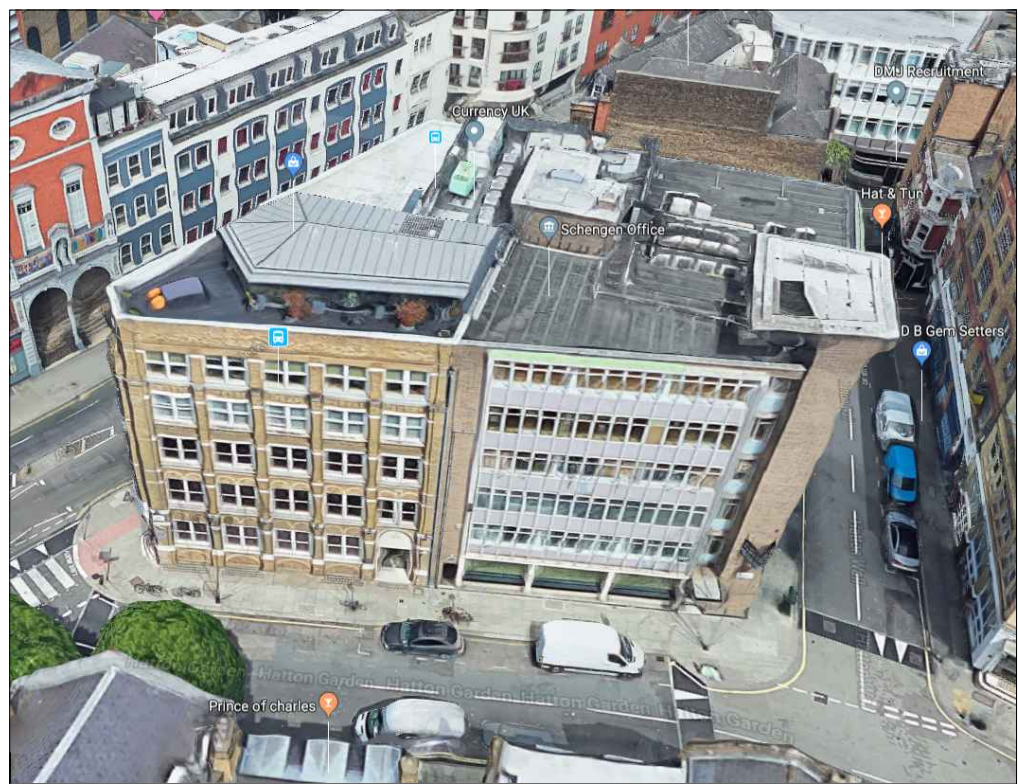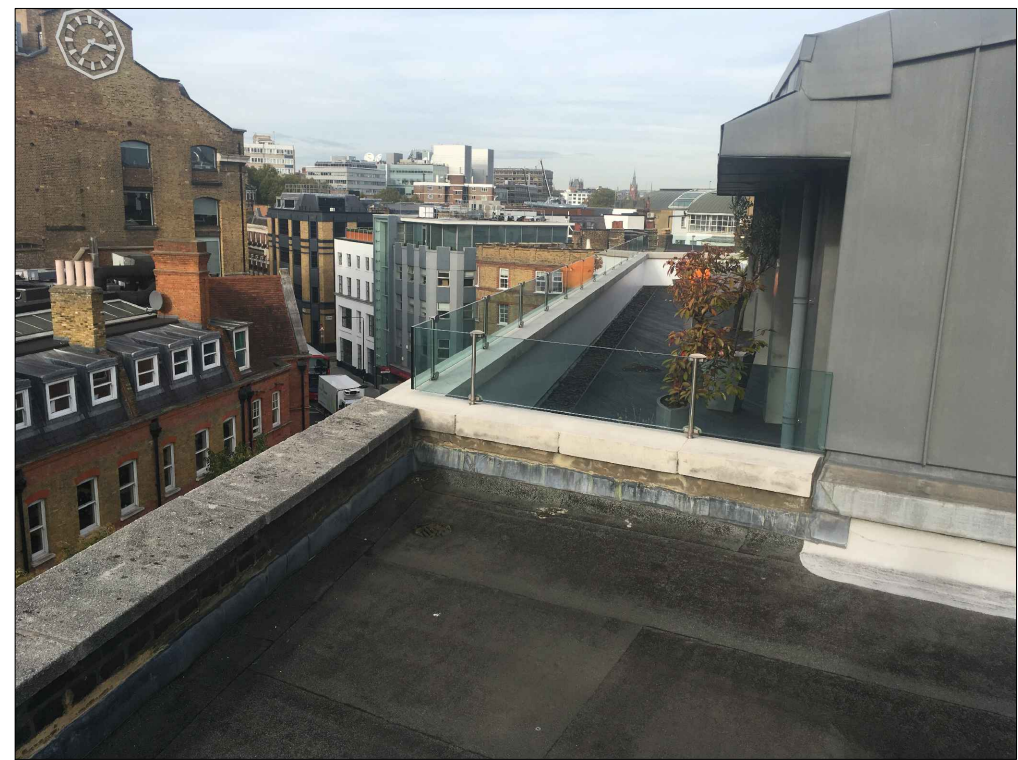

**PROPOSED SE ELEVATION - HATTON WALL**  
SCALE 1:100

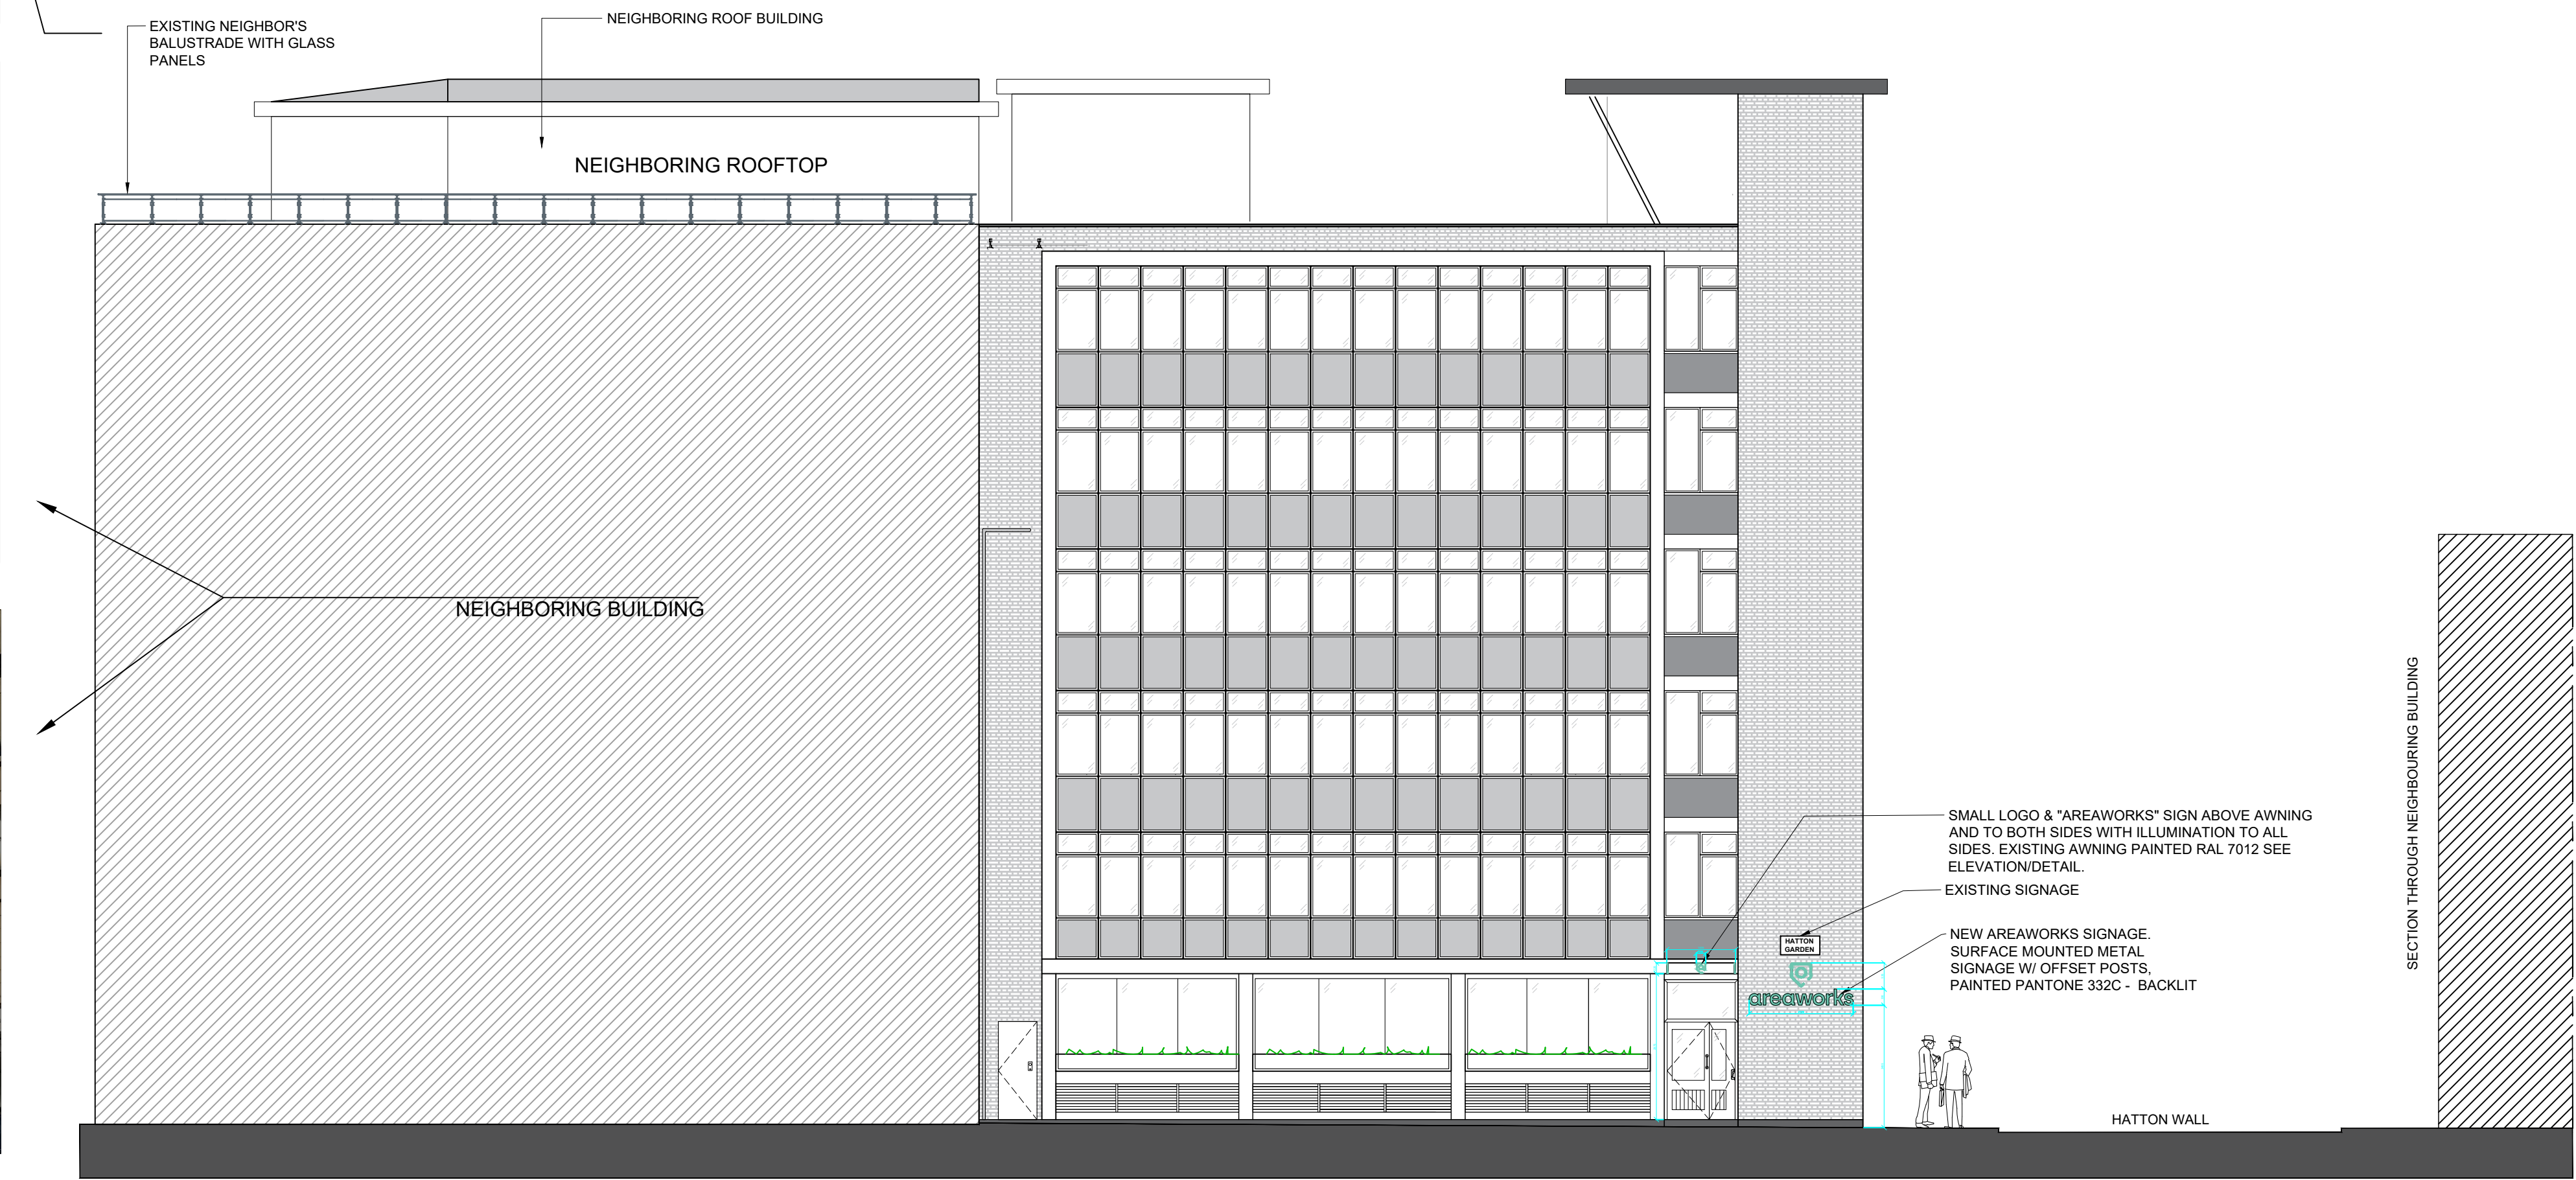

**PROPOSED S/W ELEVATION - HATTON GARDEN**  
SCALE 1:100

G	PLANNING UPDATE	KE	HW	04.11.19
F	PLANNING	KE	HW	03.10.19
E	PLANNING	KE	HW	01.10.19
D	PLANNING	KE	HW	30.09.19
C	PLANNING	KE	HW	19.09.19
B	LOGO ADDED - DRAFT TO CLIENT	HW	HW	22.07.19
A	PLANNING	EP	EP	07/05/19
-	PLANNING	EP	EP	07/05/19
REV	DESCRIPTION	DRWN	CHKD	DATE

SCALE 1:100  
1 2 3 4 5 10

DRAWING STAGE

**PLANNING**

CLIENT

**Areaworks**

SITE ADDRESS  
**Hatton Garden  
London  
W1W 7AB**

PROJECT DIRECTOR  
**ROB GREGORY**

PROJECT MANAGER  
**ANDY CAMP**

PROJECT DESIGNER  
**HANNAH WALSWORTH**

PROJECT SITE MANAGER  
**STEVEN EDWARDS**

DRAWING TITLE  
**Signage Application-Proposed SE/SW Elevations**

PROJECT NO.  
**59243**

SCALE  
**1:100@A1**

STATUS  
**Pre-Design**

REVISION  
**G**

DRAWING NO.  
**59243 OKT V1 ZZ DR I 0401**


**oktra**

322 High Holborn  
London  
WC1V 7PB  
+44 (0) 20 7553 9500  
oktra.co.uk








EXISTING S/E ELEVATION - HATTON WALL  
SCALE 1:100

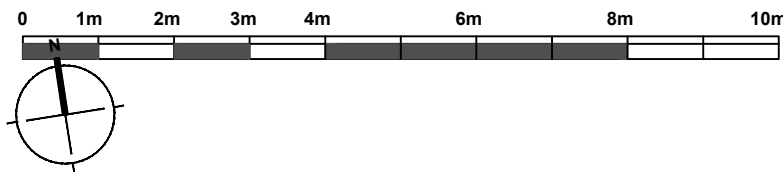

DELAMINATING EXISTING WINDOWS

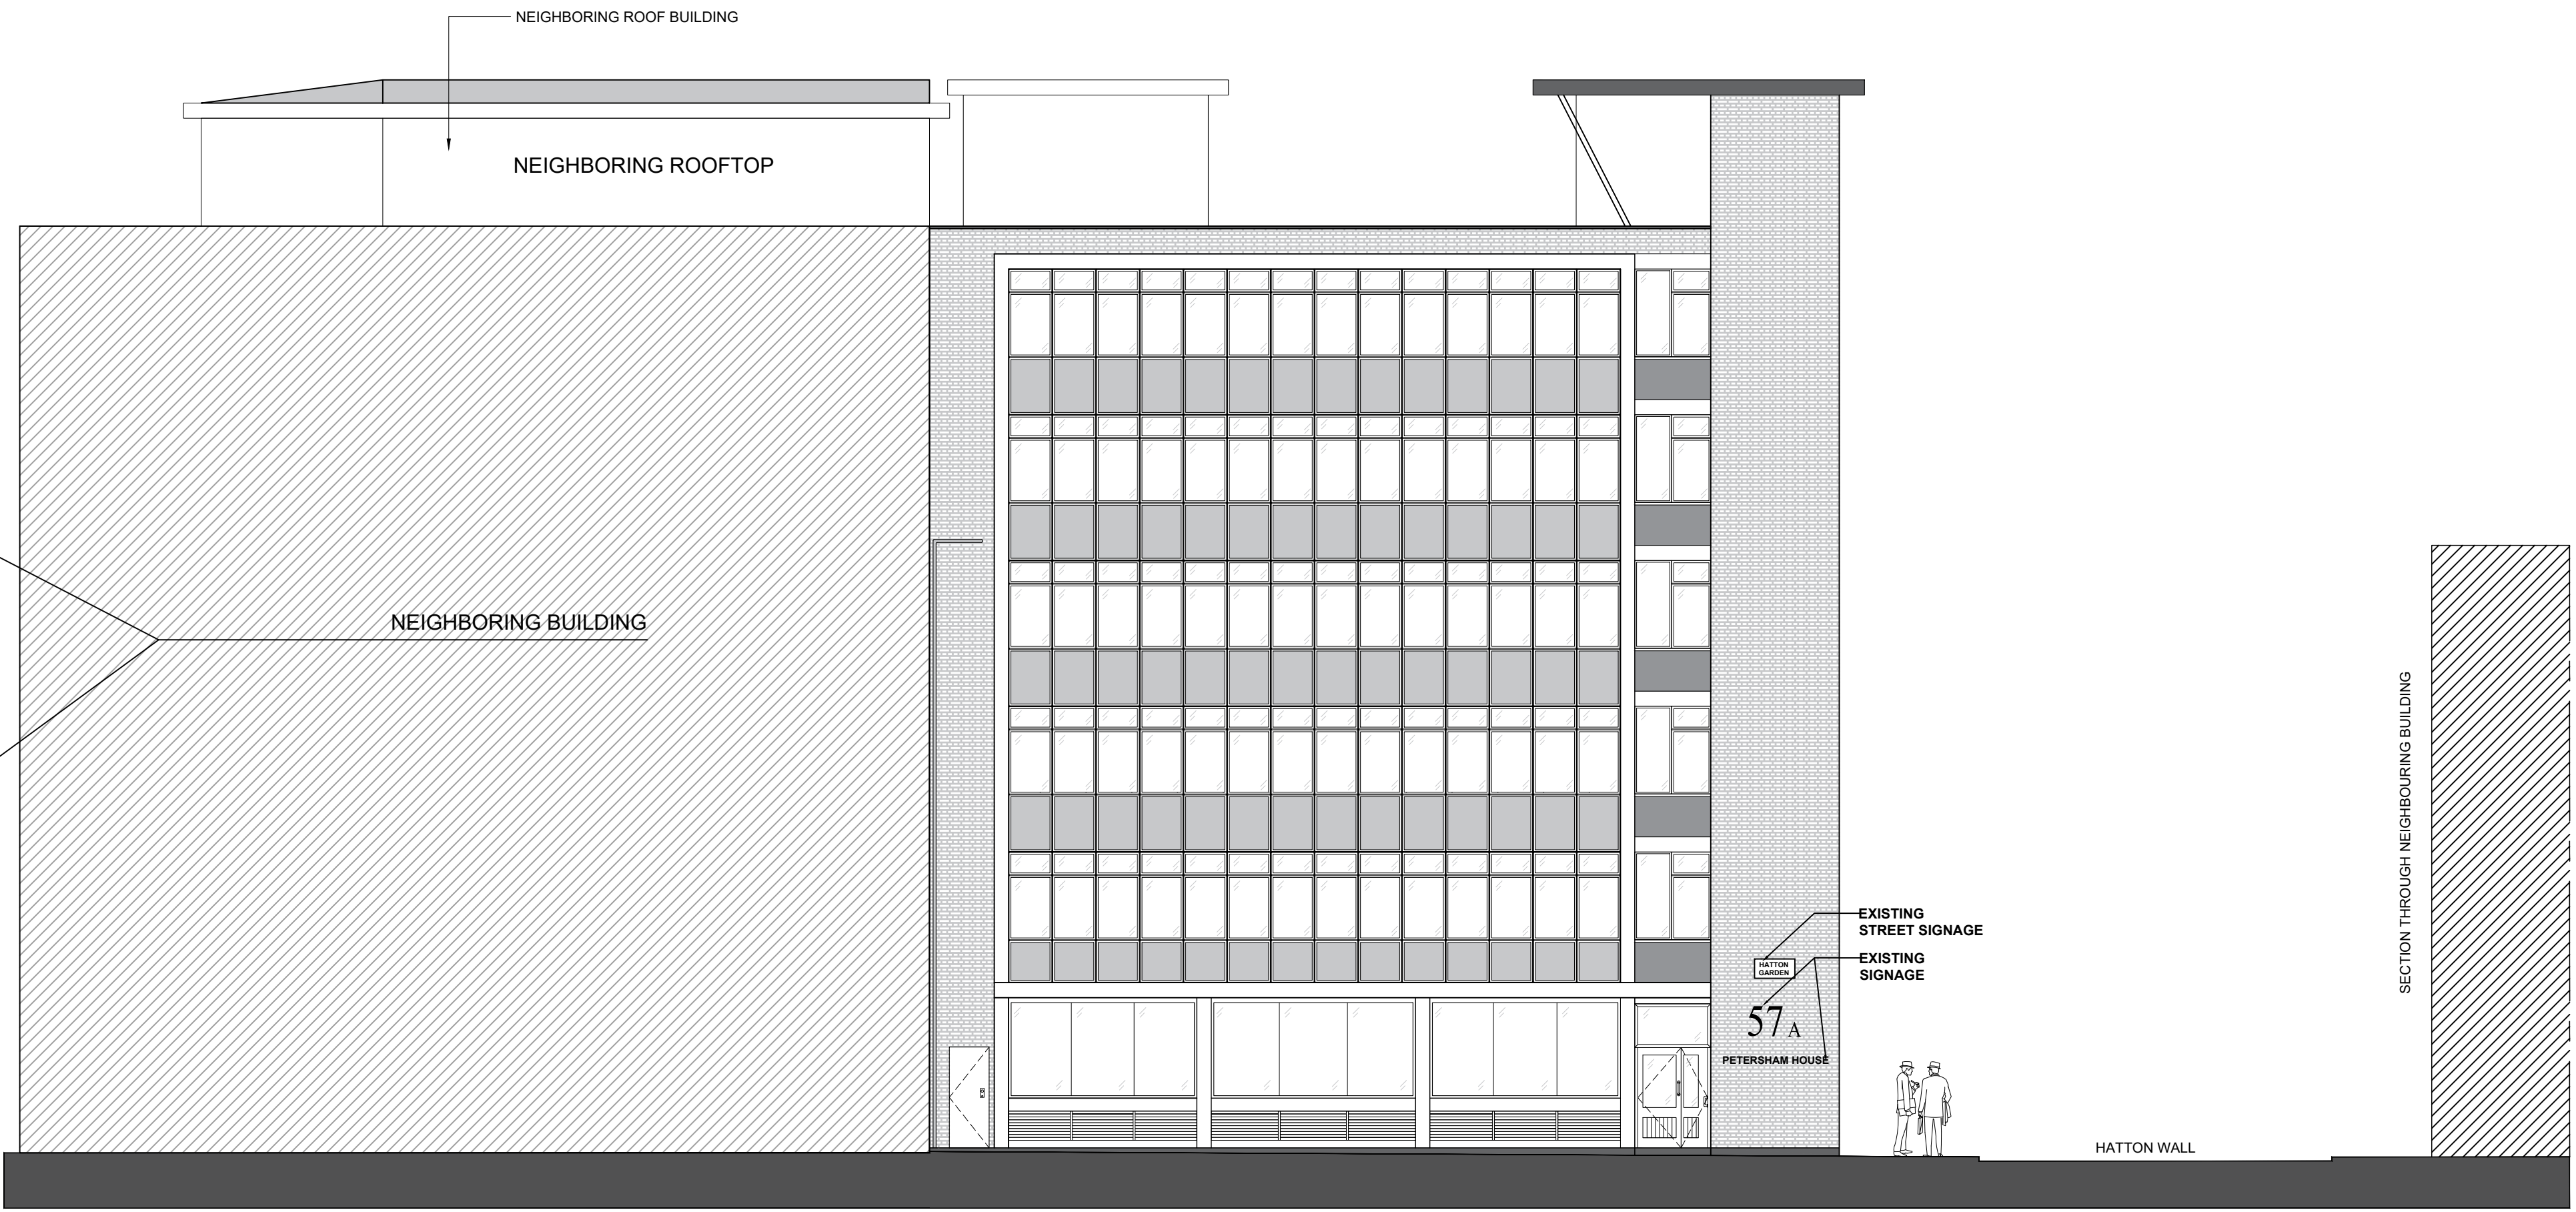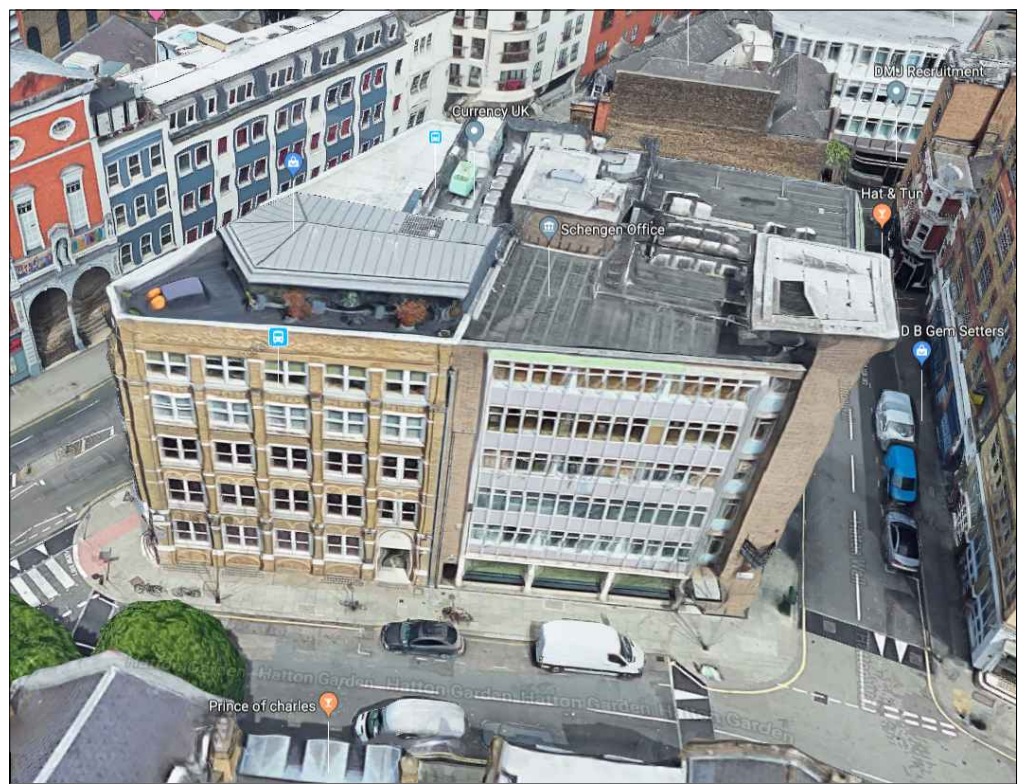

EXISTING SW ELEVATION - HATTON GARDEN  
SCALE 1:100

 

G	PLANNING	KE	HW	04.11.19
F	PLANNING	KE	HW	03.10.19
E	PLANNING	KE	HW	01.10.19
D	PLANNING	KE	HW	30.09.19
C	PLANNING	KE	HW	19.09.19
B	LOGO ADDED - DRAFT TO CLIENT	HW	HW	22.07.19
A	PLANNING	EP	EP	07/05/19
-	PLANNING	EP	EP	07/05/19
REV	DESCRIPTION	DRWN	CHKD	DATE

SCALE 1:100  
1 2 3 4 5 10

DRAWING STAGE

PLANNING

CLIENT

Areaworks

SITE ADDRESS  
Hatton Garden  
London  
W1W 7AB

PROJECT DIRECTOR  
ROB GREGORY

PROJECT MANAGER  
ANDY CAMP

PROJECT DESIGNER  
HANNAH WALSWORTH

PROJECT SITE MANAGER  
STEVEN EDWARDS

DRAWING TITLE  
Signage Application - Existing SE/SW Elevations

PROJECT NO.  
59243

SCALE  
1:100@A1

STATUS  
Pre-Design


REVISION  
G

DRAWING NO.  
59243 OKT V1 ZZ DR I 0402


322 High Holborn  
London  
WC1V 7PB  
+44 (0) 20 7553 9500  
oktra.co.uk

oktra




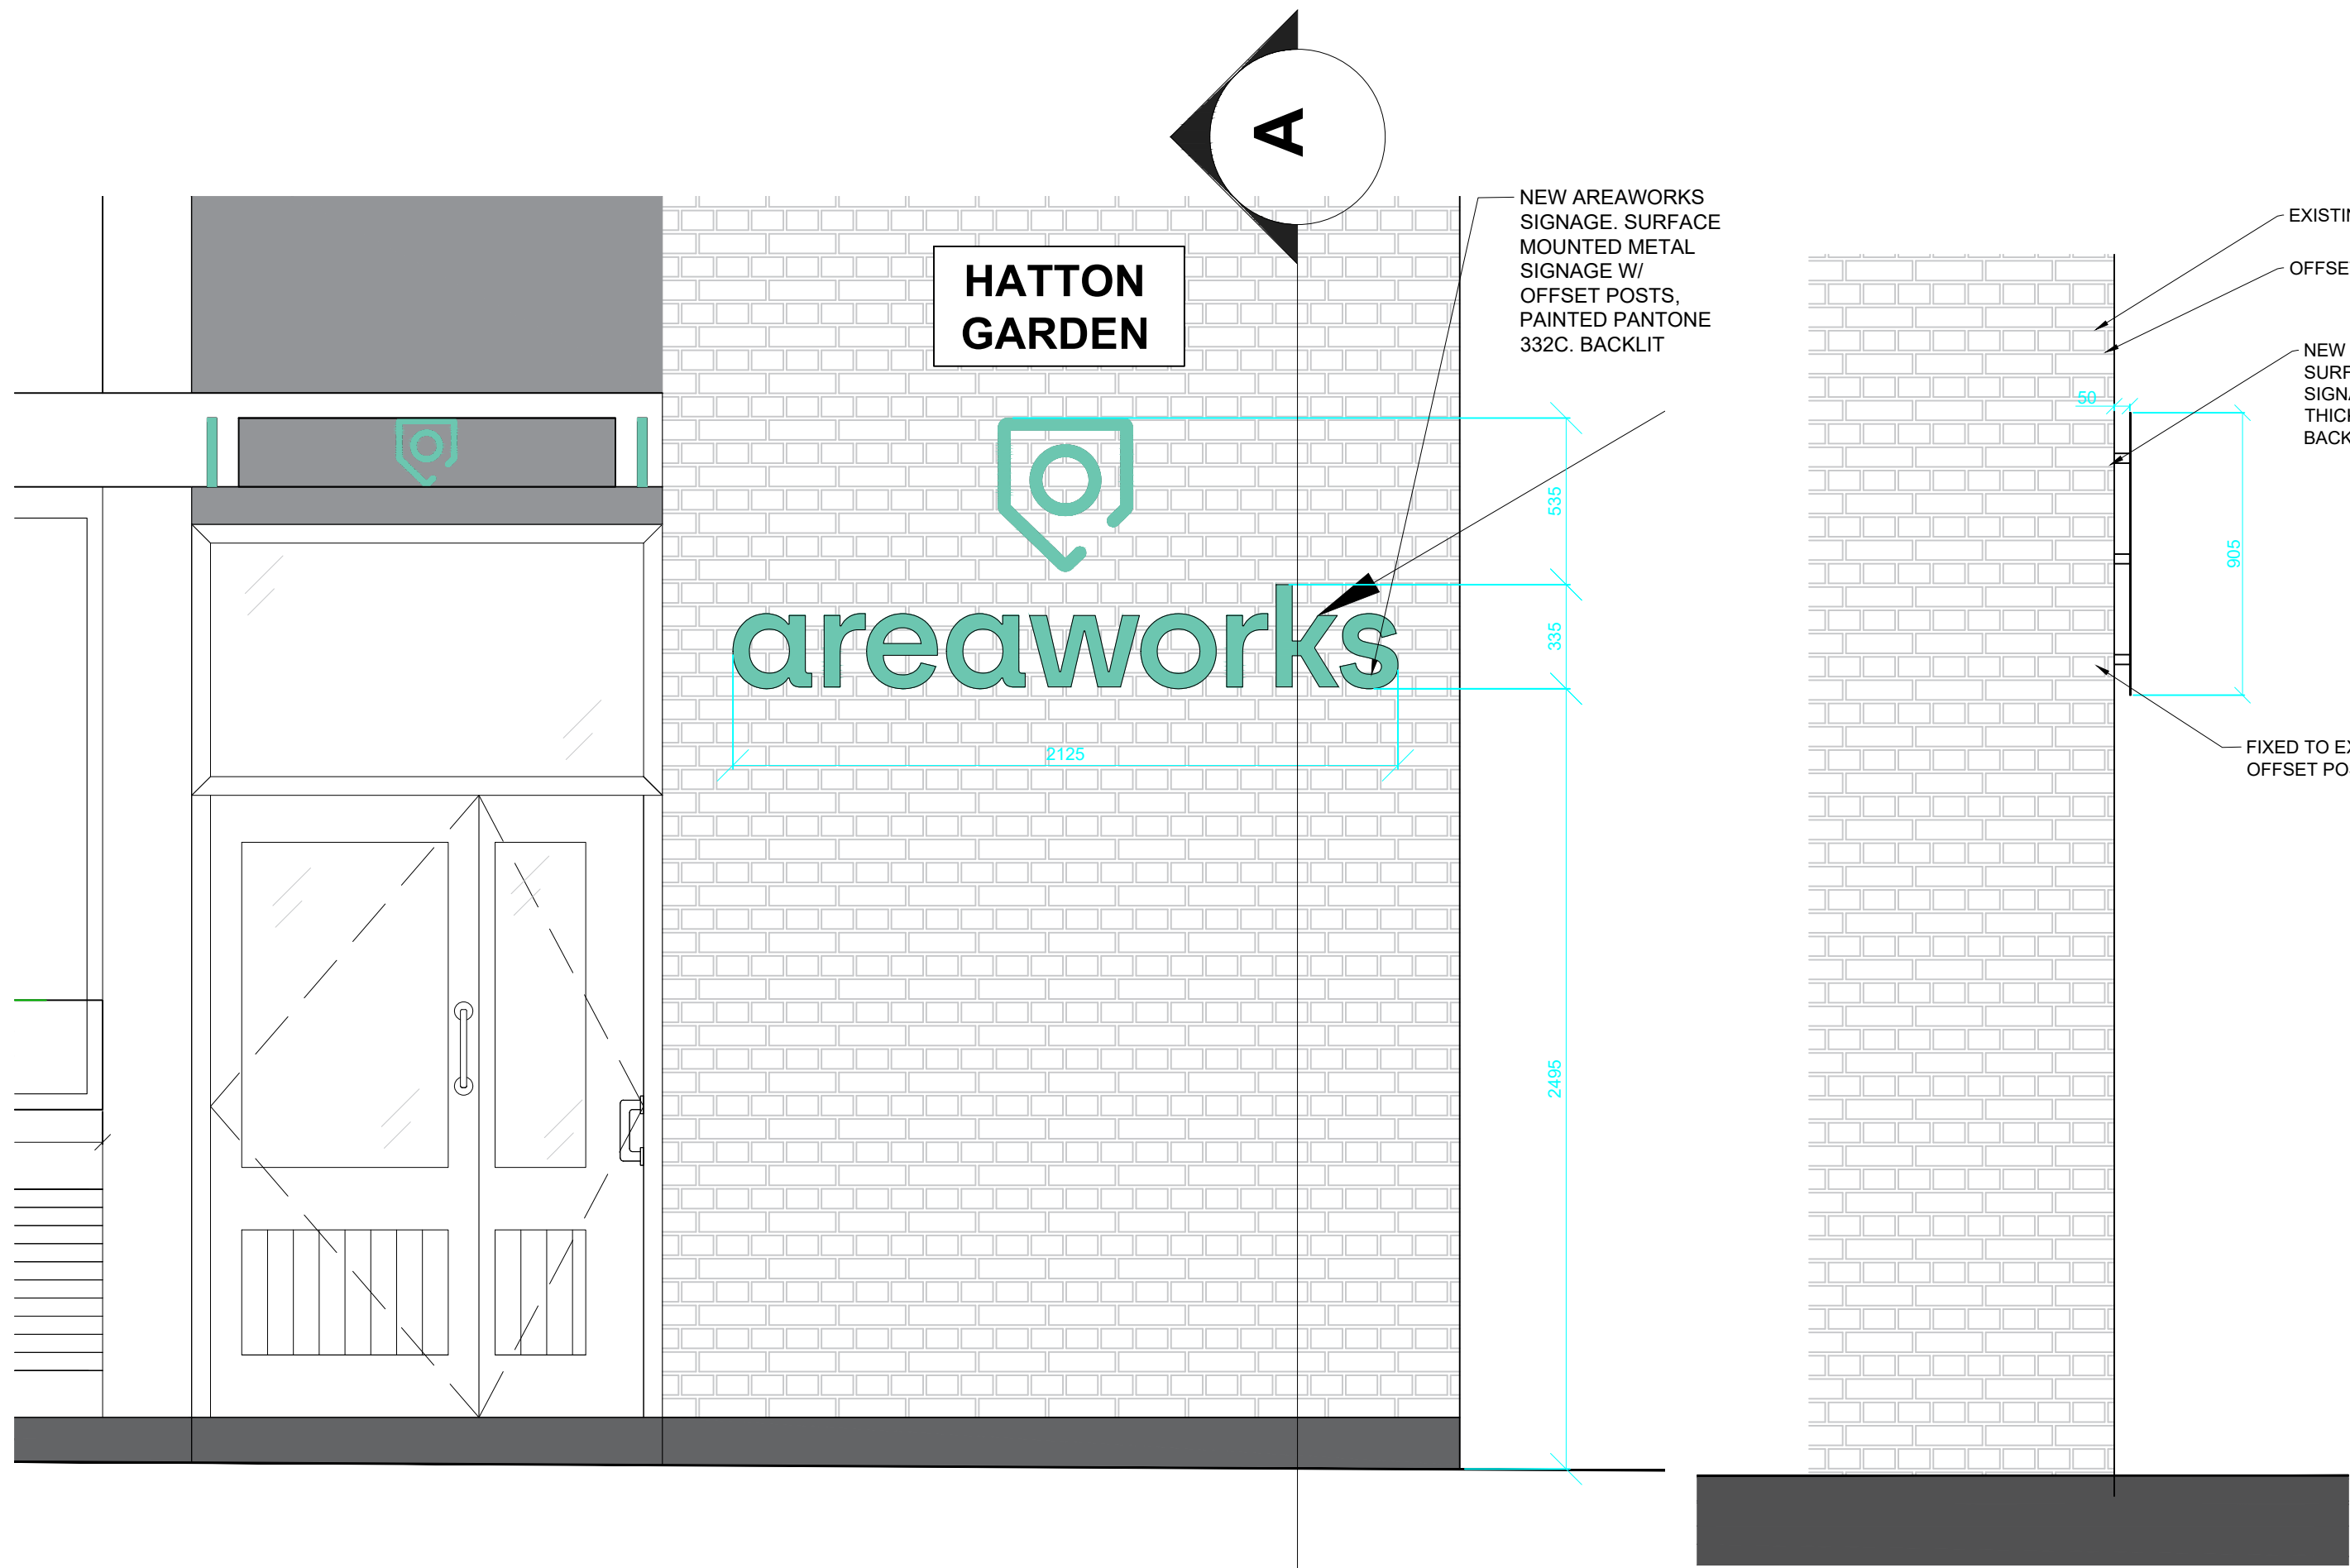


PROPOSED S/W ELEVATION - HATTON GARDEN  
SCALE 1:20

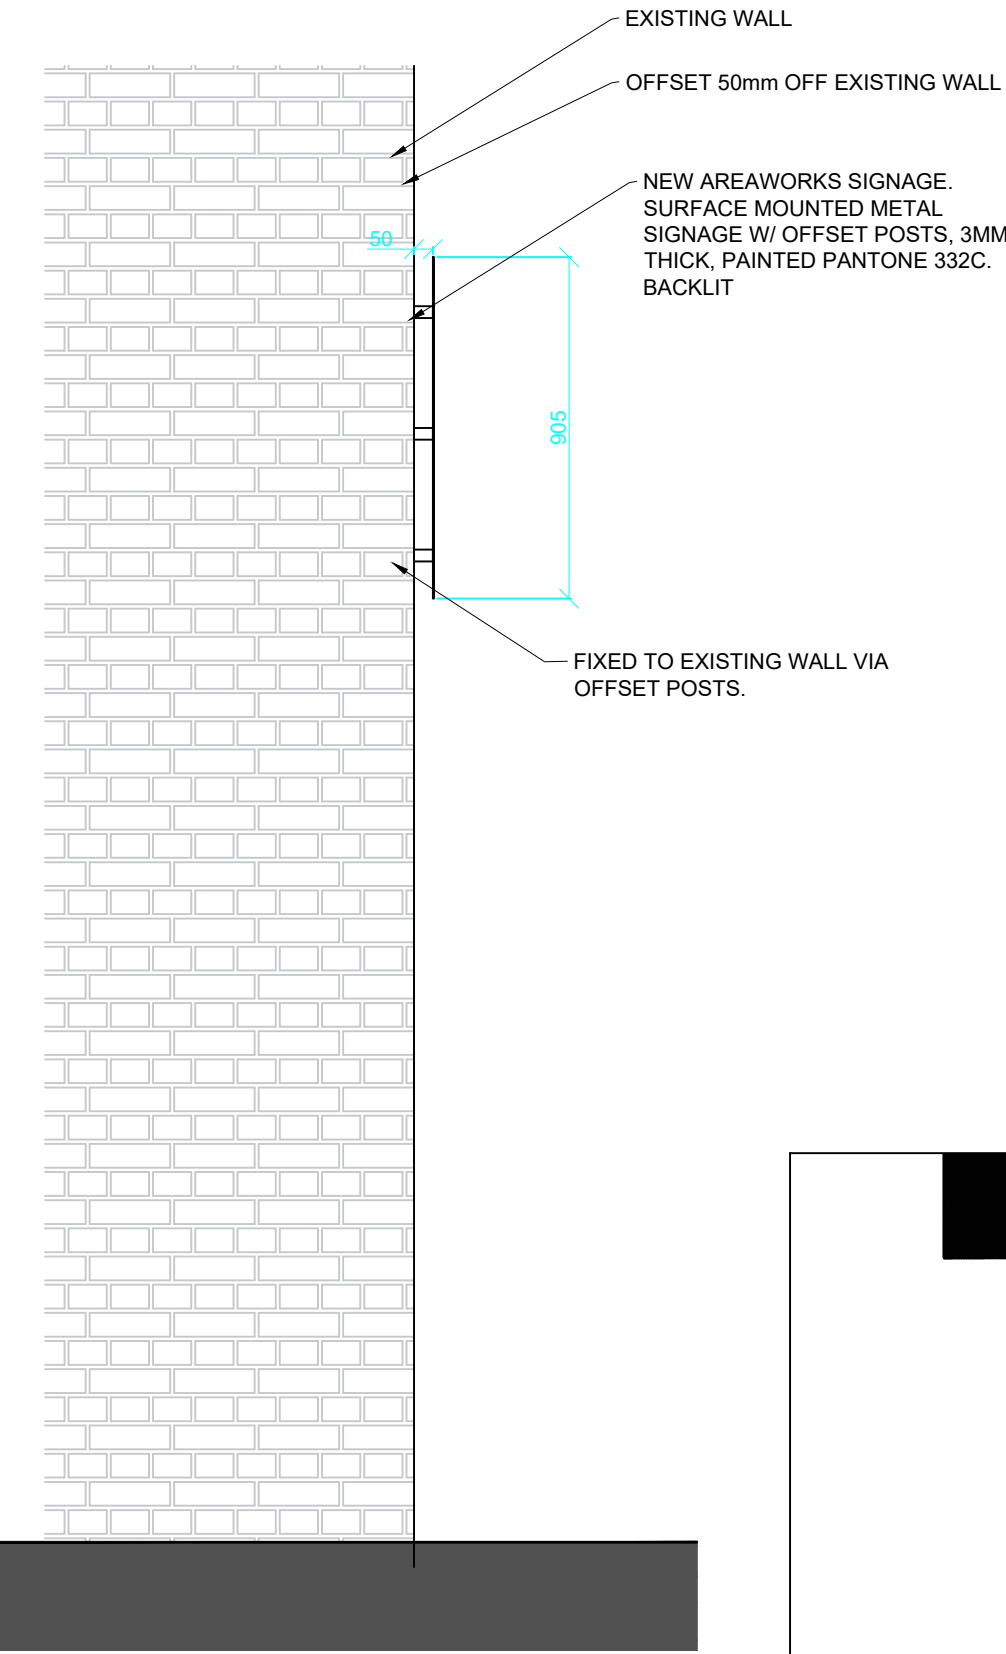


SECTION A-A  
SCALE 1:20

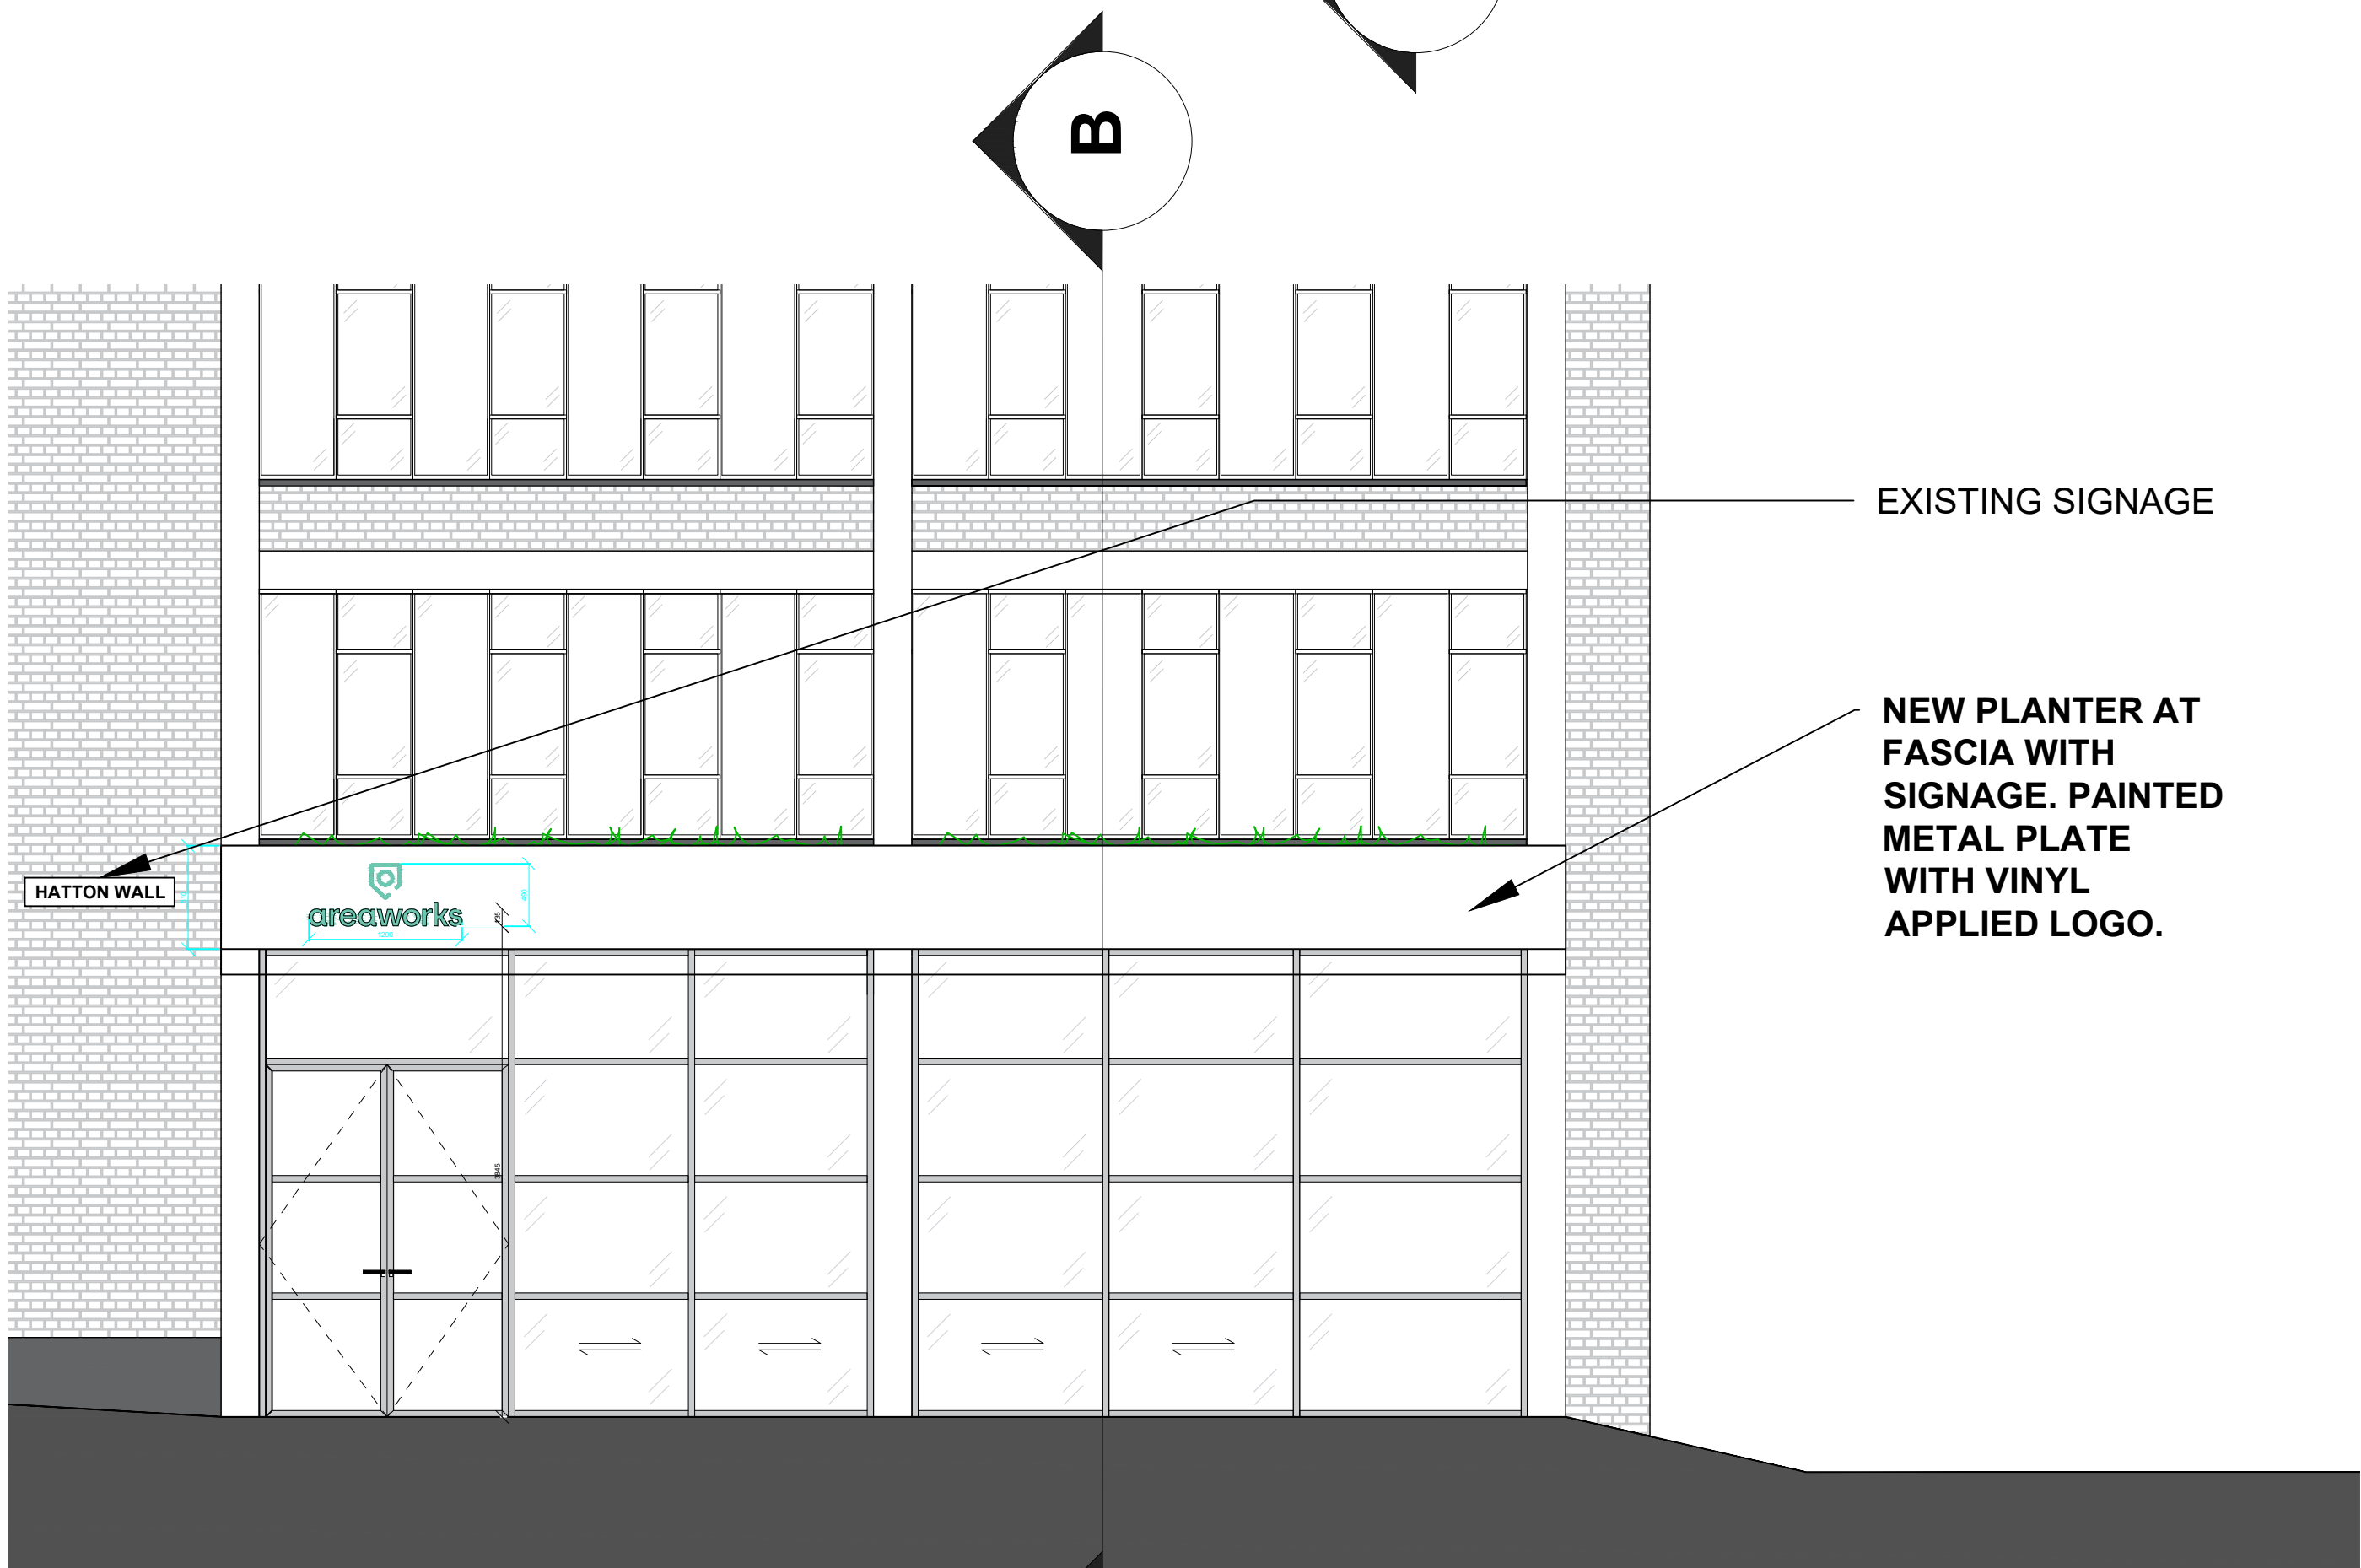


PROPOSED S/E ELEVATION - HATTON GARDEN  
SCALE 1:50

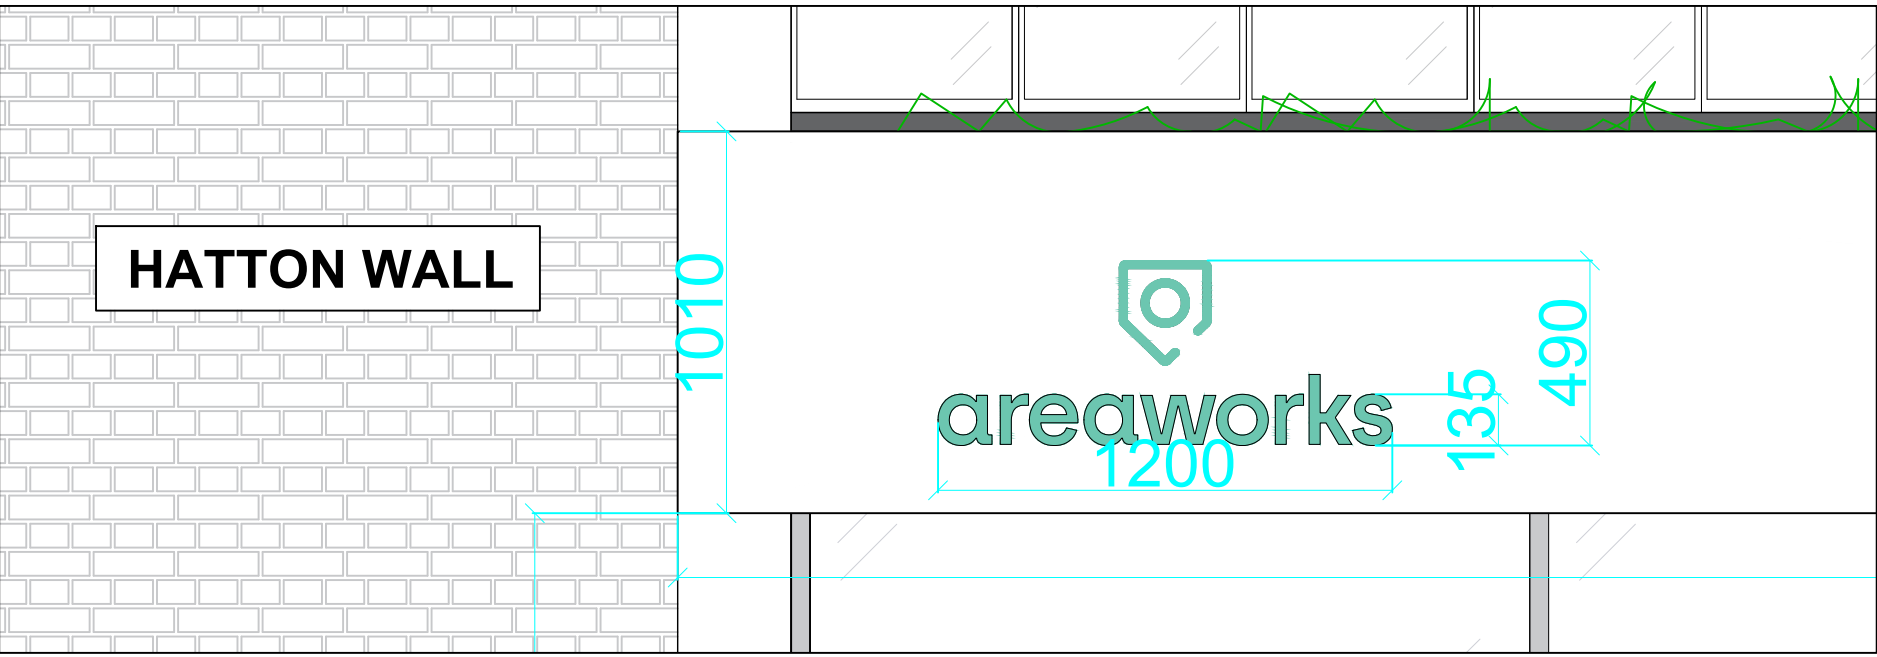

PROPOSED CAFE SIGN  
SCALE 1:20

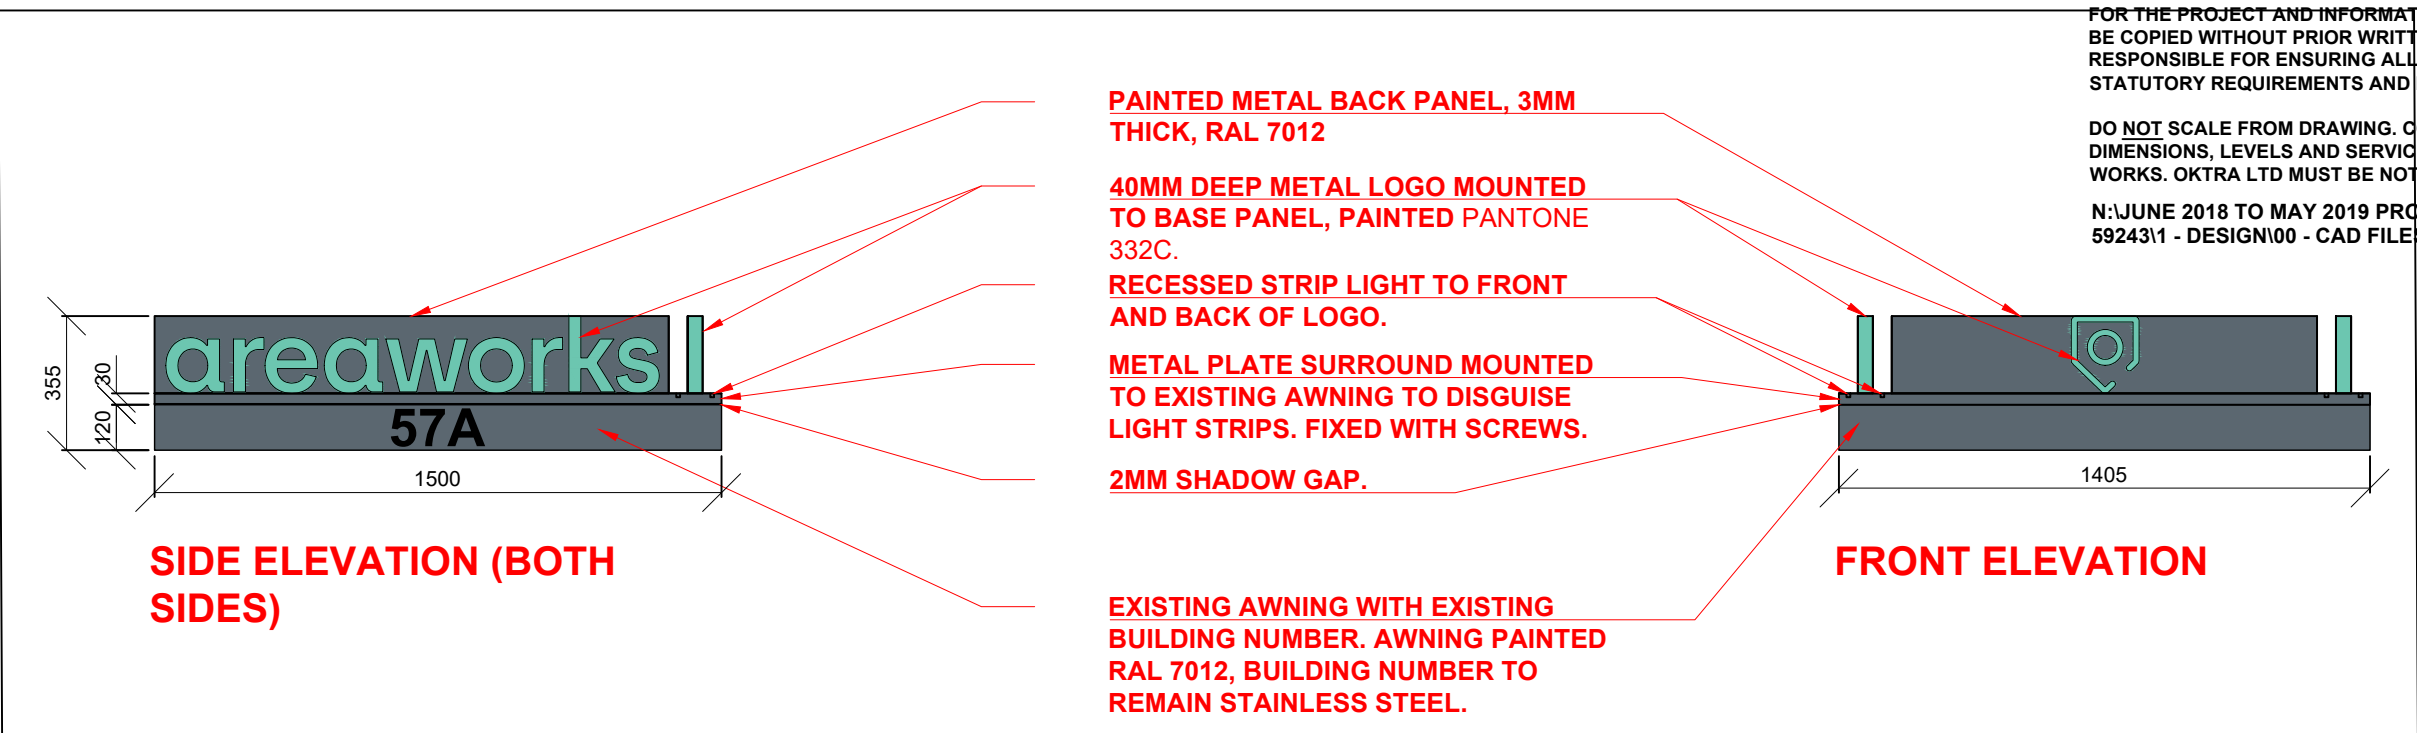

PROPOSED AWNING DETAILS  
SCALE 1:20

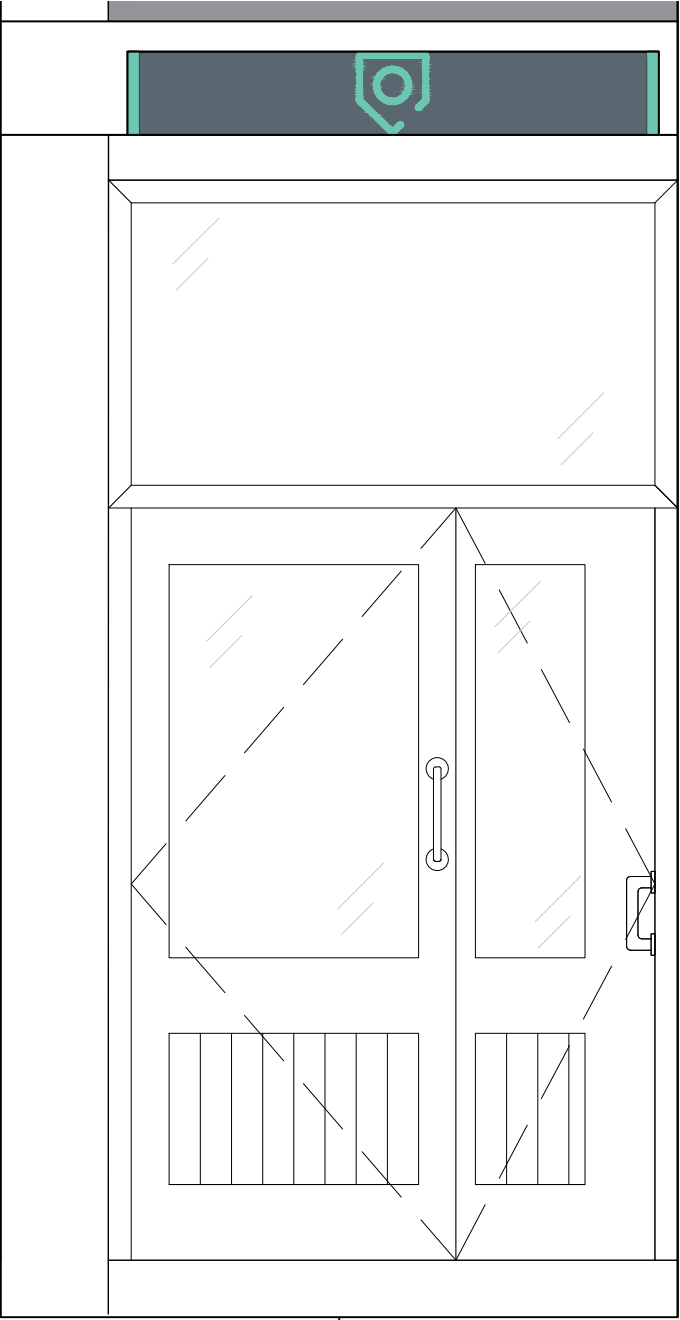

PROPOSED SIGNAGE  
DETAILS TO AWNING  
SCALE 1:20

© COPYRIGHT OKTRA LTD  
THIS DRAWING REMAINS THE COPYRIGHT OF OKTRA LTD, TO BE USED SOLELY FOR THE PROJECT AND INFORMATION AS TITLED. THIS DRAWING MUST NOT BE COPIED WITHOUT PRIOR WRITTEN CONSENT. CONTRACTORS ARE RESPONSIBLE FOR ENSURING ALL WORKS COMPLY WITH ALL RELEVANT STATUTORY REQUIREMENTS AND BRITISH STANDARDS.  
DO NOT SCALE FROM DRAWING. CONTRACTORS MUST CHECK ALL DIMENSIONS, LEVELS AND SERVICES PRIOR TO COMMENCEMENT OF ANY WORKS. OKTRA LTD MUST BE NOTIFIED OF ANY DISCREPANCIES.  
N:JUNE 2018 TO MAY 2019 PROJECT FILES\AREAWORKS 59243\1 - DESIGN\00 - CAD FILES

G	PLANNING	KE	HW	04.11.19
F	PLANNING	KE	HW	03.10.19
E	PLANNING	KE	HW	01.10.19
D	PLANNING	KE	HW	30.09.19
C	PLANNING	KE	HW	19.09.19
B	LOGO ADDED - DRAFT TO CLIENT	HW	HW	22.07.19
A	PLANNING	EP	EP	07/05/19
-	PLANNING	EP	EP	07/05/19
REV	DESCRIPTION	DRWN	CHKD	DATE

SCALE 1:100  
1 2 3 4 5 10

DRAWING STAGE

PLANNING

CLIENT

Areaworks

SITE ADDRESS

Hatton Garden  
London  
W1W 7AB

PROJECT DIRECTOR

ROB GREGORY

PROJECT MANAGER

ANDY CAMP

PROJECT DESIGNER

HANNAH WALSWORTH

PROJECT SITE MANAGER

STEVEN EDWARDS

DRAWING TITLE

Signage Application-Proposed Signage Section

PROJECT NO.

59243

SCALE

1:100@A1

STATUS

Pre-Design

REVISION

G

DRAWING NO.

59243 OKT V1 ZZ DR I 0102

322 High Holborn  
London  
WC1V 7PB  
+44 (0) 20 7553 9500  
oktra.co.uk

oktra