
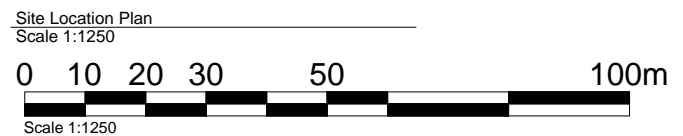
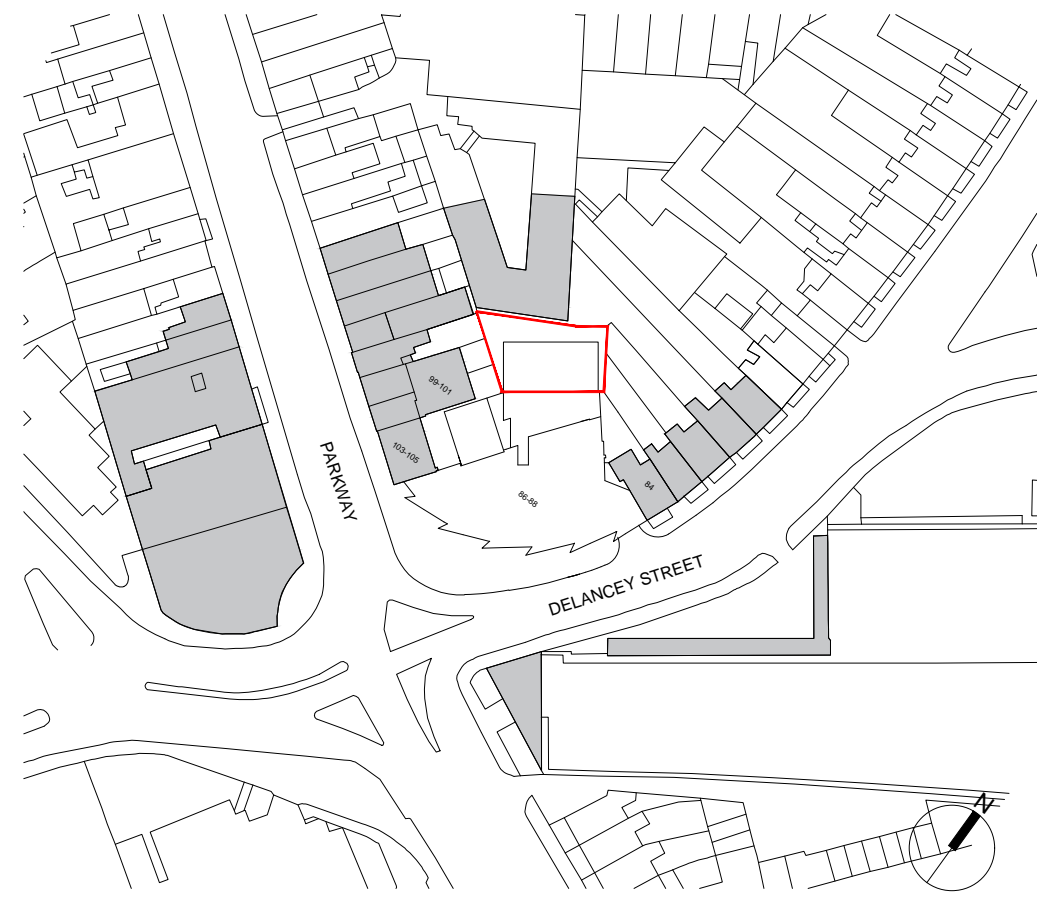


NOTES

- Do not scale from this drawing, except for planning purposes.
- Check all dimensions on site.
- Subject to survey.
- Subject to site inspection.
- Site boundary lines are indicative only.

First Floor Plan

Example Acoustic Panel Product
 Quietstone Light Acoustic Panel
 (www.quietstone.co.uk) or similar

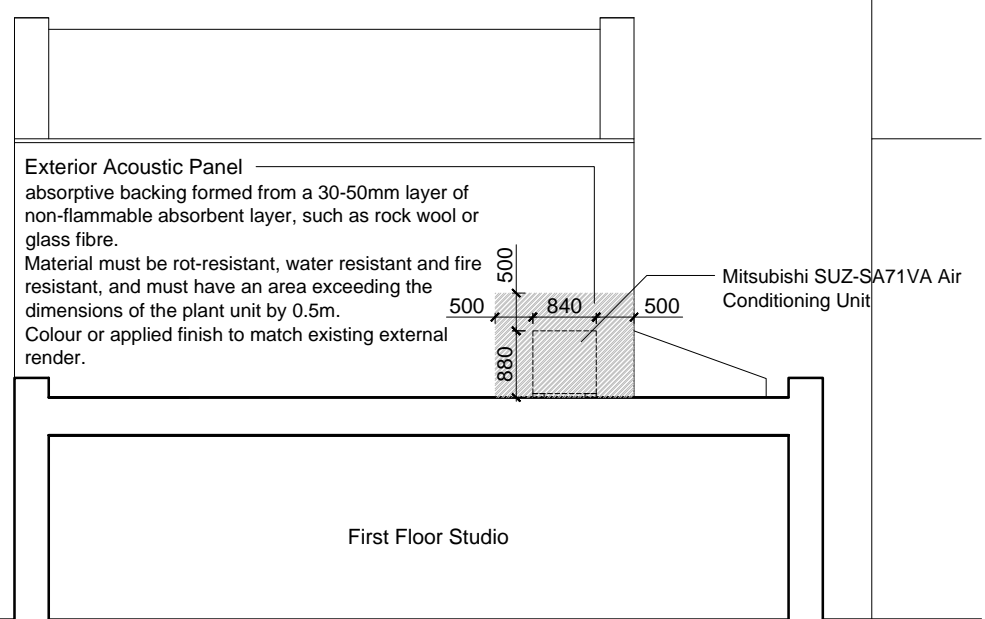

Rev	Date	By	Spec note updated	Description
A	08/01/2020	CG	Spec note updated	

Revision Schedule

project
86-88 DELANCEY STREET
LONDON NW1 7SA

title
PROPOSED ACOUSTIC PLANT
FIRST FLOOR PLAN & ELEVATION

drawing status PLANNING		scale 1:100 @ A3
contract no. -	date SEPT 2019	checked by CG
client ref. -	drawn by CG	revision A
project no. P15-341	drawing number 23(GE)P002	

cgl

Child Graddon Lewis
 architects & designers

Studio1
 155 Commercial Street
 Spitalfields
 London E1 6BJ

T: +44 (0) 20 7539 1200
 F: +44 (0) 20 7539 1201
 E: hg@cgluk.com
 www.cgluk.com