


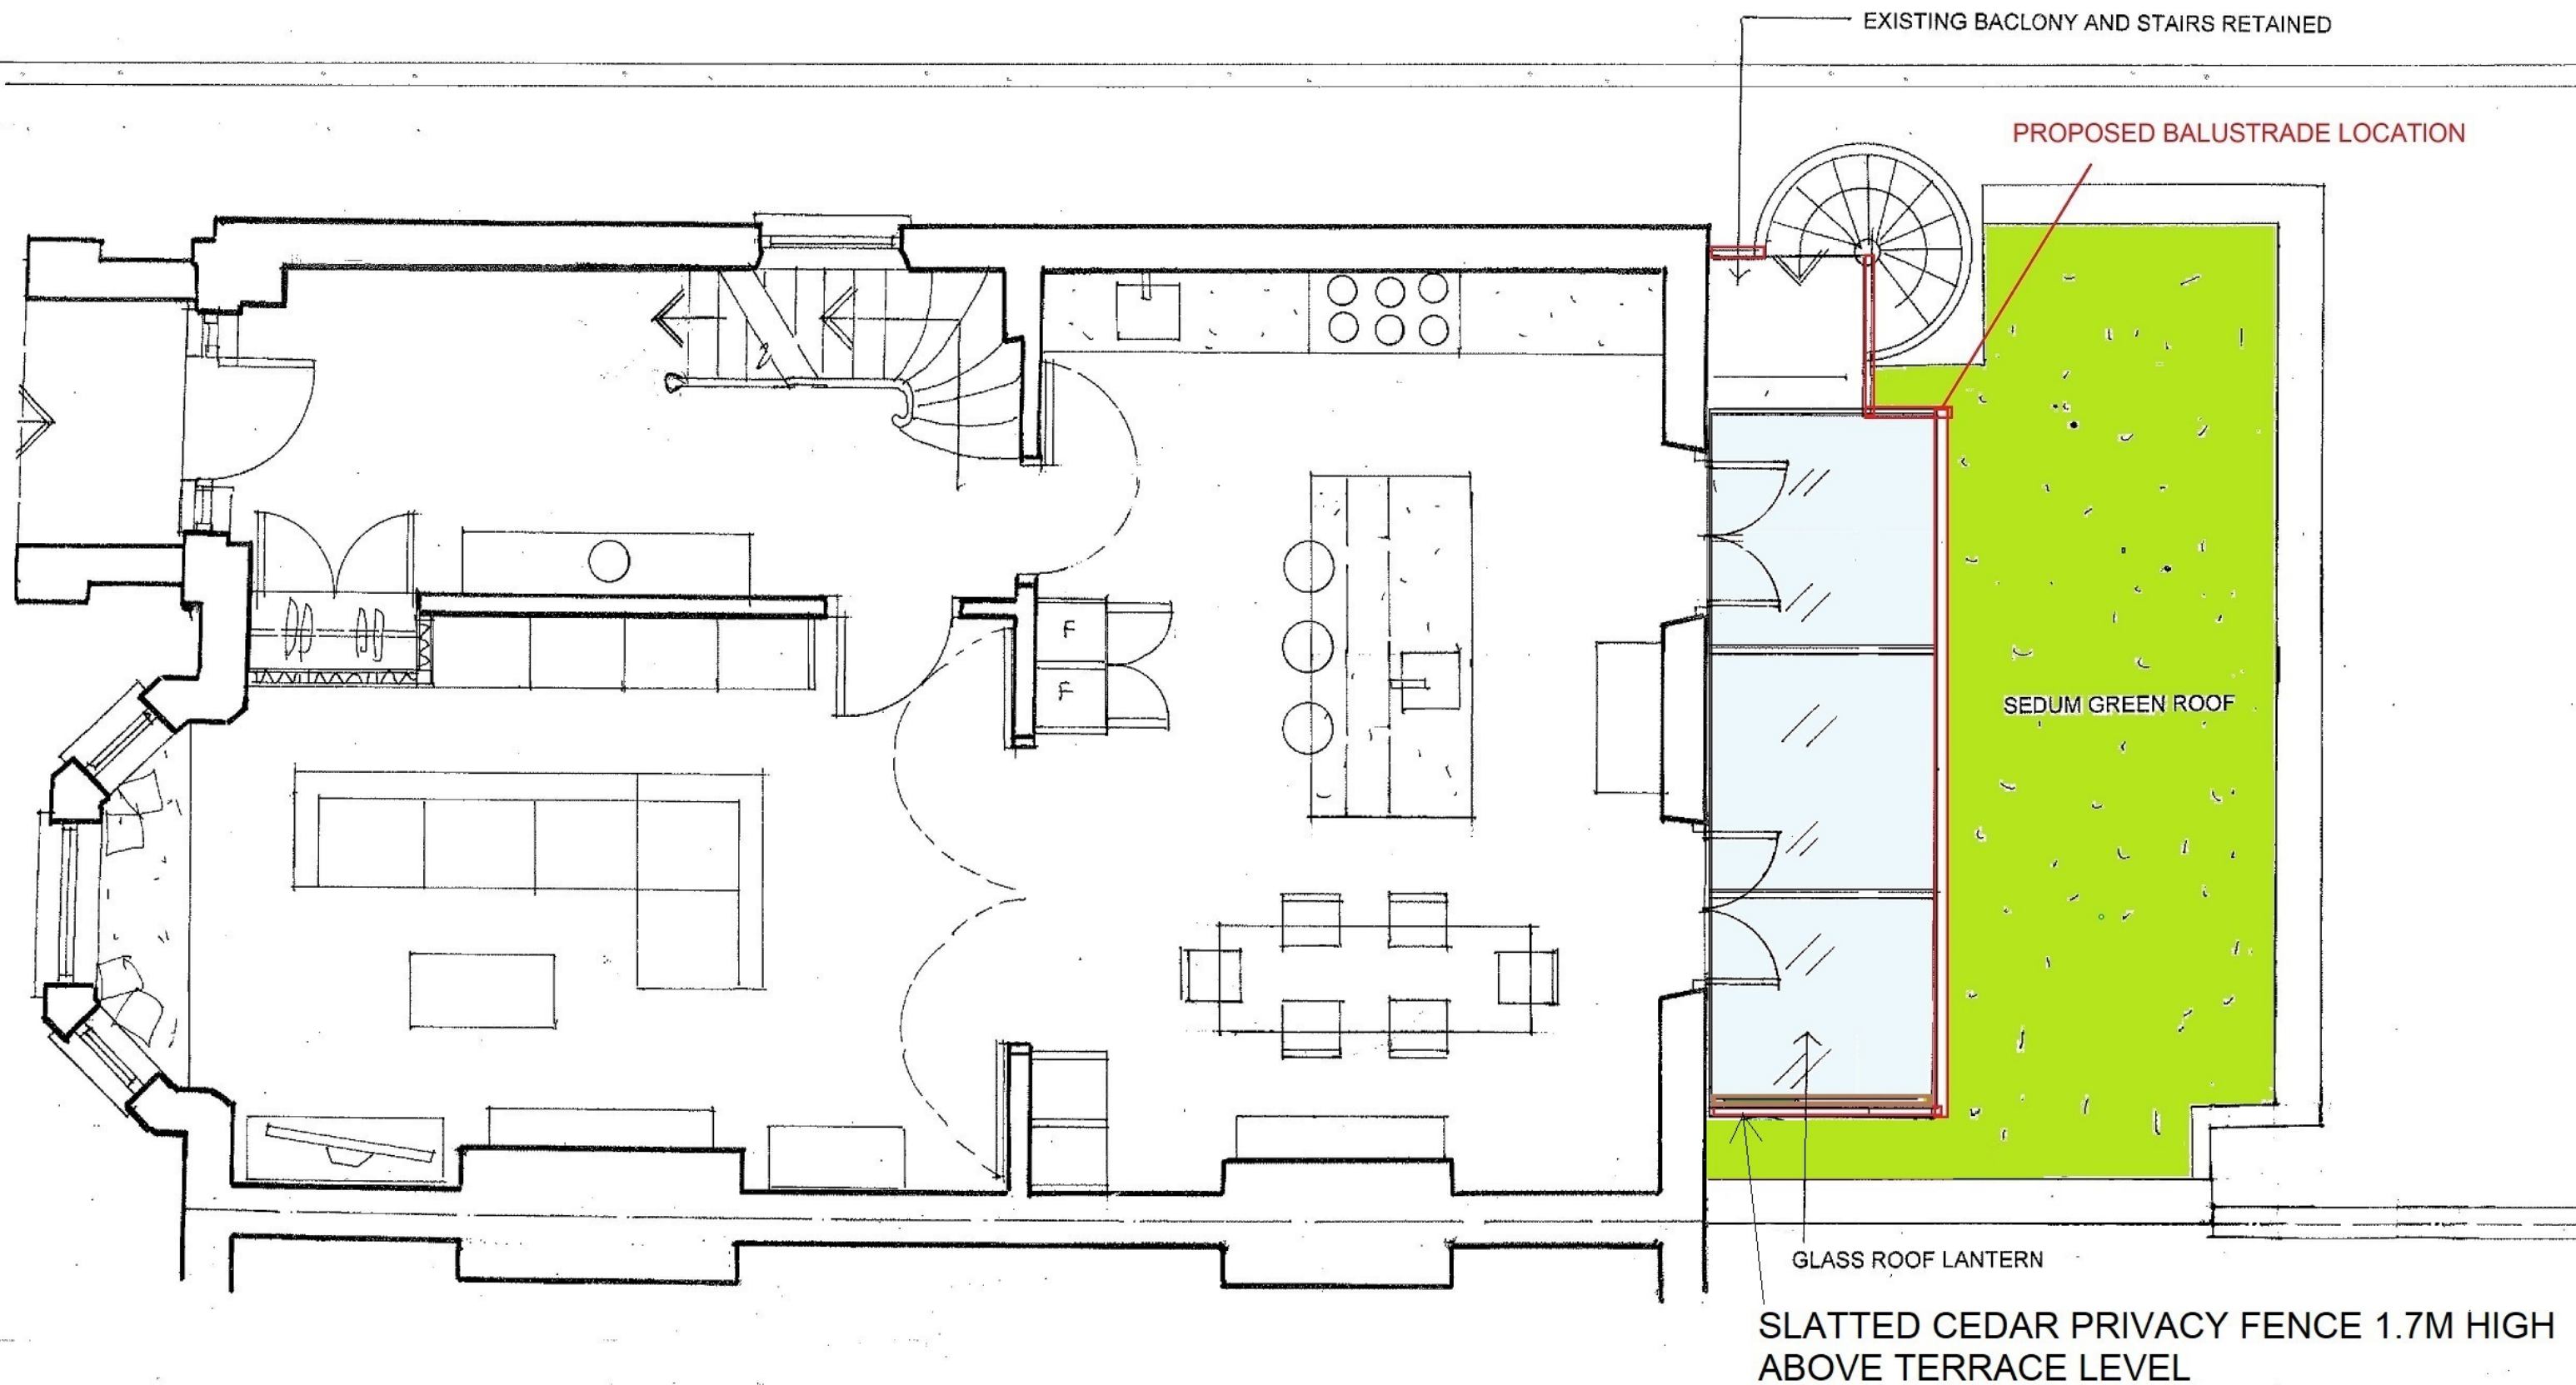

archplan

architects and property management

1 Millfield Place, Highgate, London N6 6JP
Tel: 020 8341 5628 e-mail: archplan@hotmail.com

Date
Nov
2017

Drawn by

Checked by

Scale
1:50
At A3

Project

5 Chalcot Gardens
LONDON NW3 4YB

Title


**GROUND FLOOR PLAN
AS PROPOSED**

Drawing no.

CG 42
D

Copyright
Archplan 2017


SLATTED CEDAR PRIVACY FENCE 1.7M HIGH
ABOVE TERRACE LEVEL

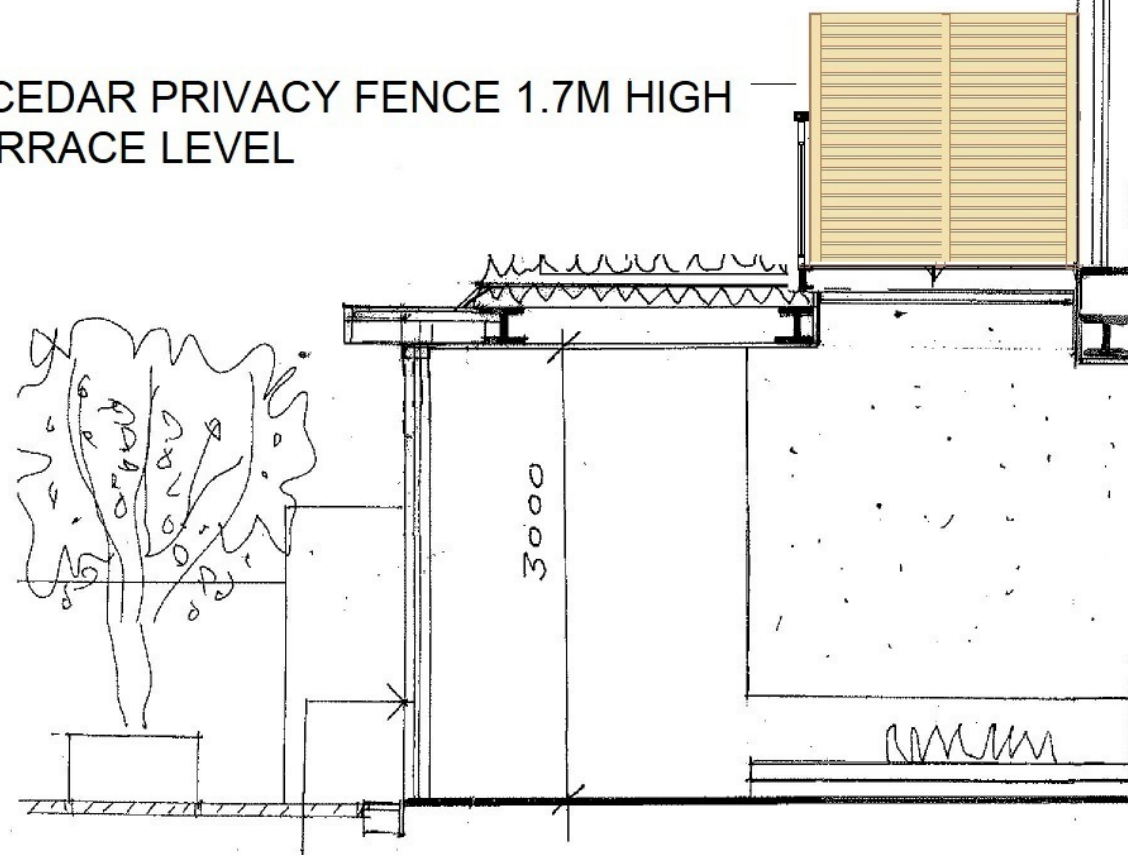

SLIDING GLASS DOORS



archplan architects and property management 1 Millfield Place, Highgate, London N6 6JP Tel: 020 8341 5628 e-mail: archplan@hotmail.com	Date Nov 2017	Scale 1:50 At A3	Project 5 Chalcot Gardens LONDON NW3 4YB	Drawing no. CG 48
	Drawn by	Checked by	Title SECTION B-B AS PROPOSED	D Copyright Archplan 2017

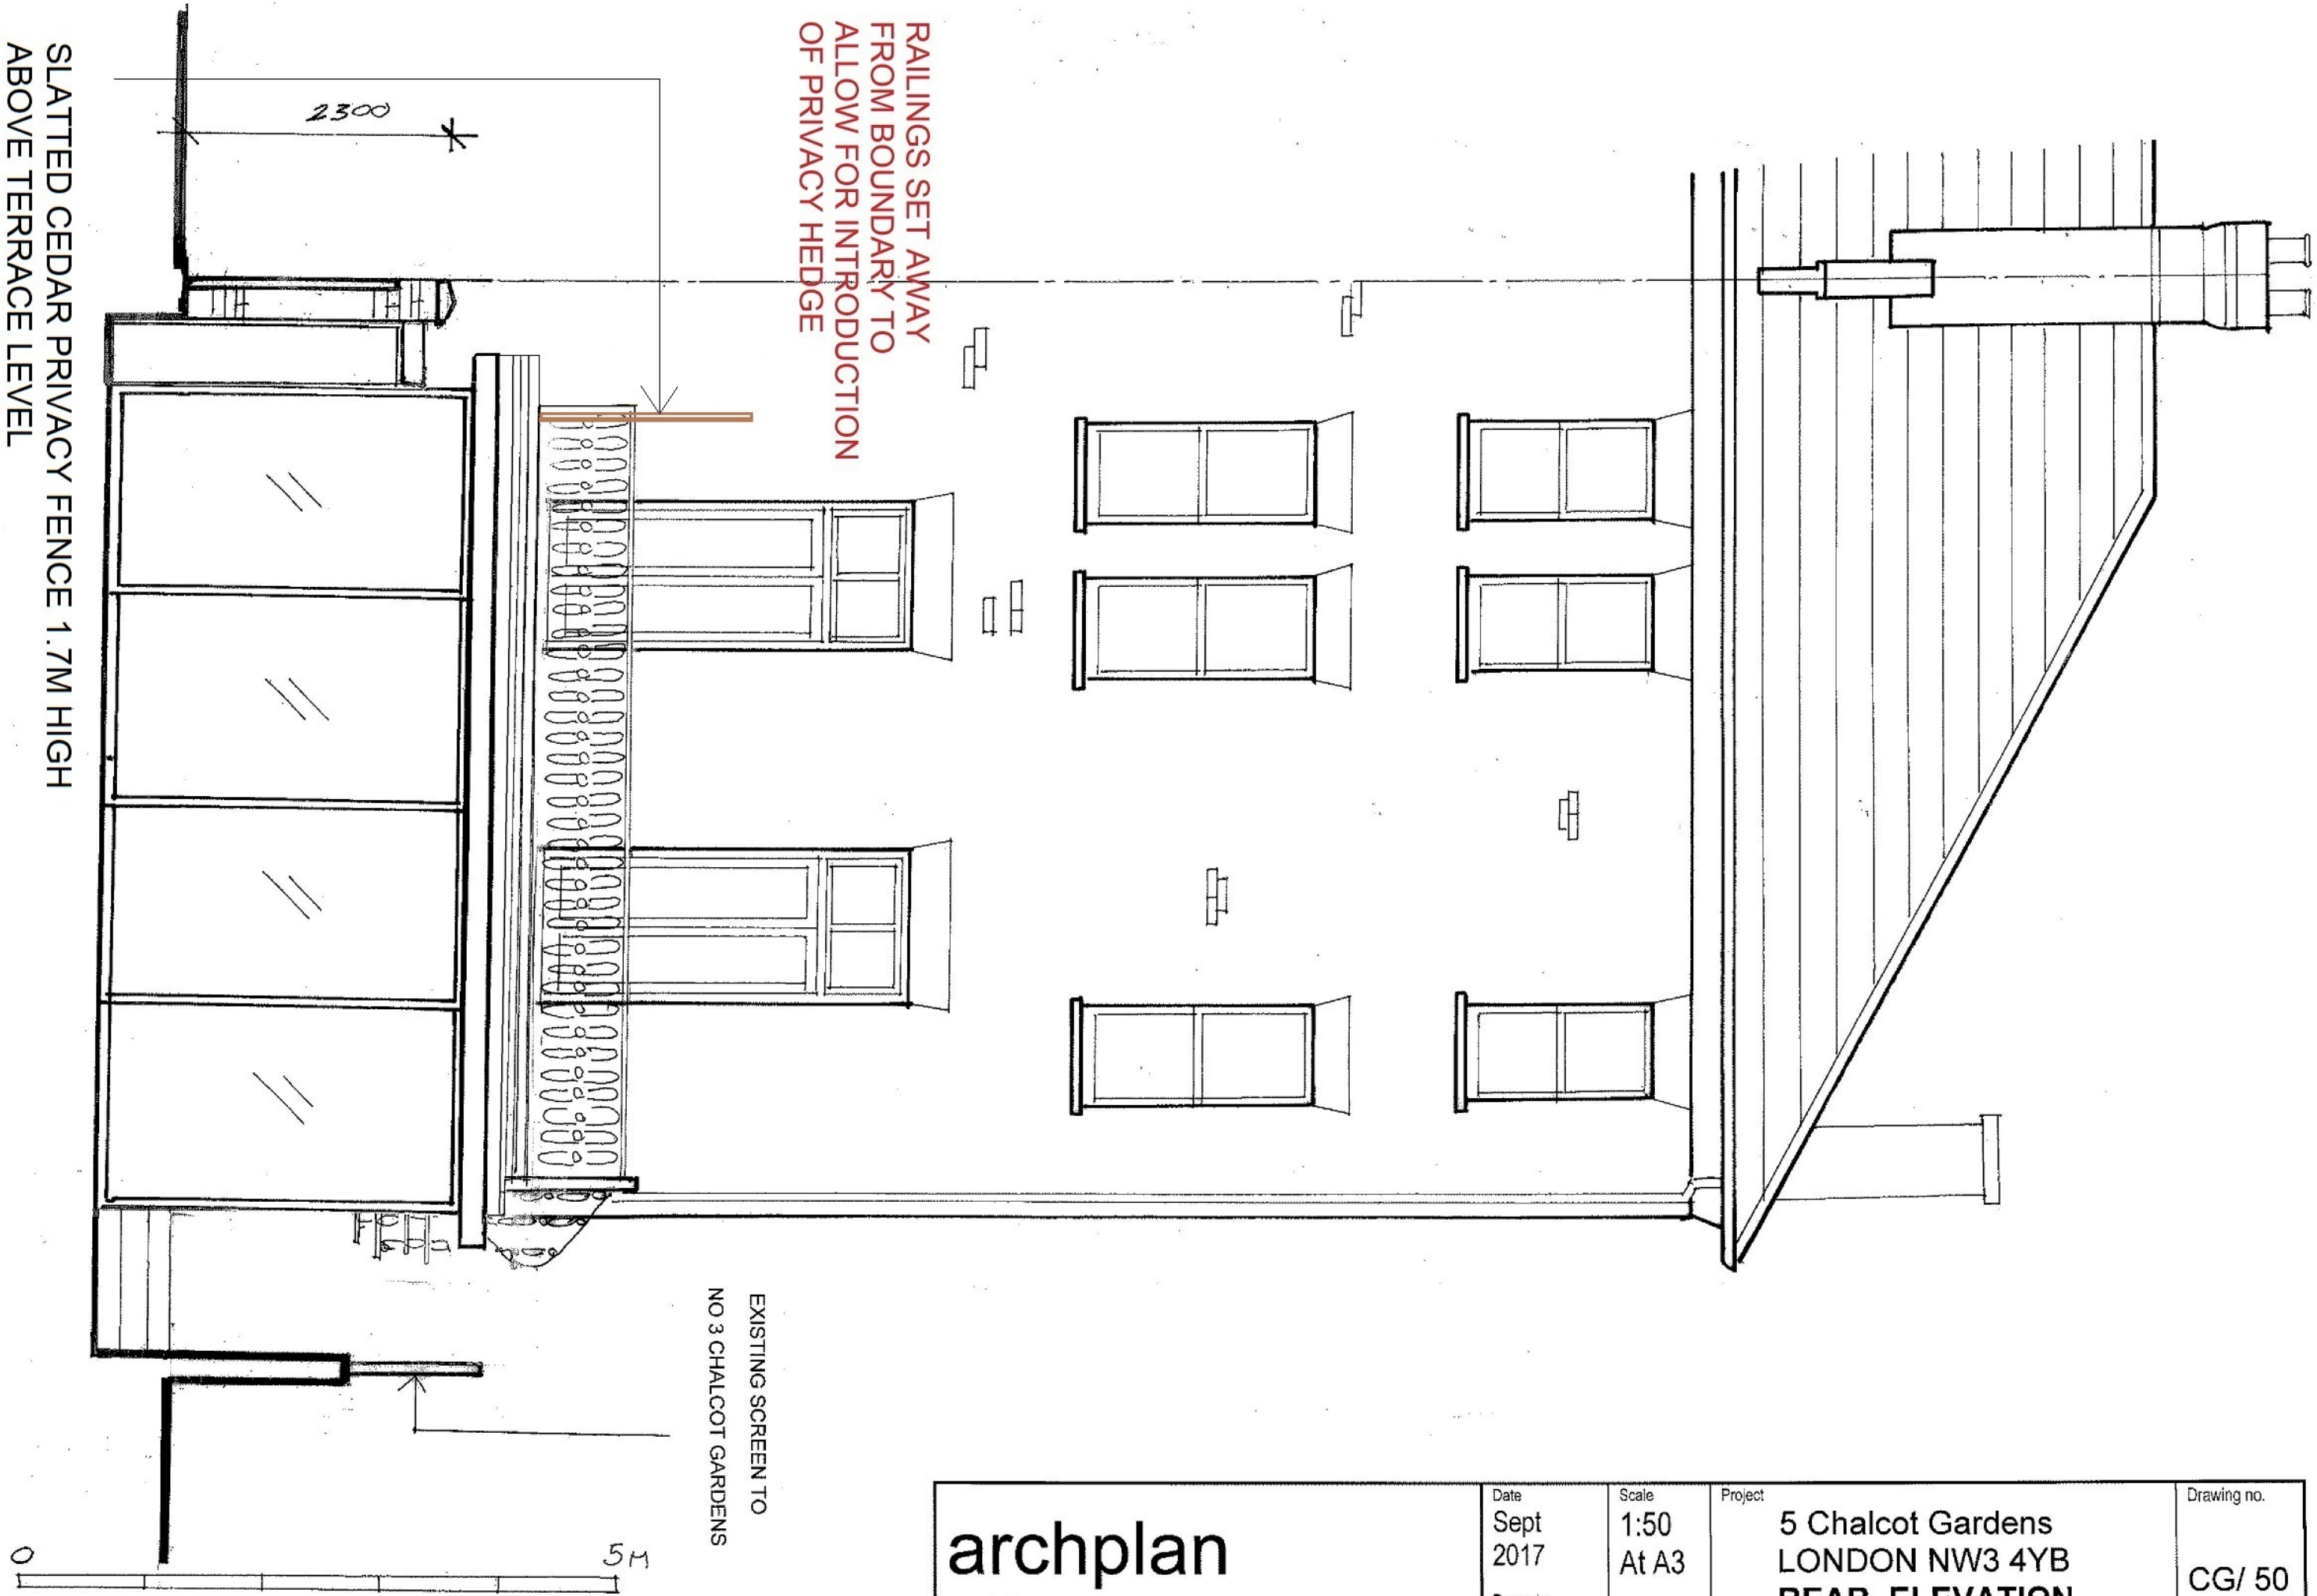

archplan

architects and property management

1 Millfield Place, Highgate, London N6 6JP
Tel: 020 8341 5628 e-mail: archplan@hotmail.com

Date
Sept
2017

Drawn by

Checked by

Scale
1:50
At A3

Project

5 Chalcot Gardens
LONDON NW3 4YB
**REAR ELEVATION
AS PROPOSED**

Title

Drawing no.

CG/ 50
D

Copyright
Archplan 2017