





Front Elevation

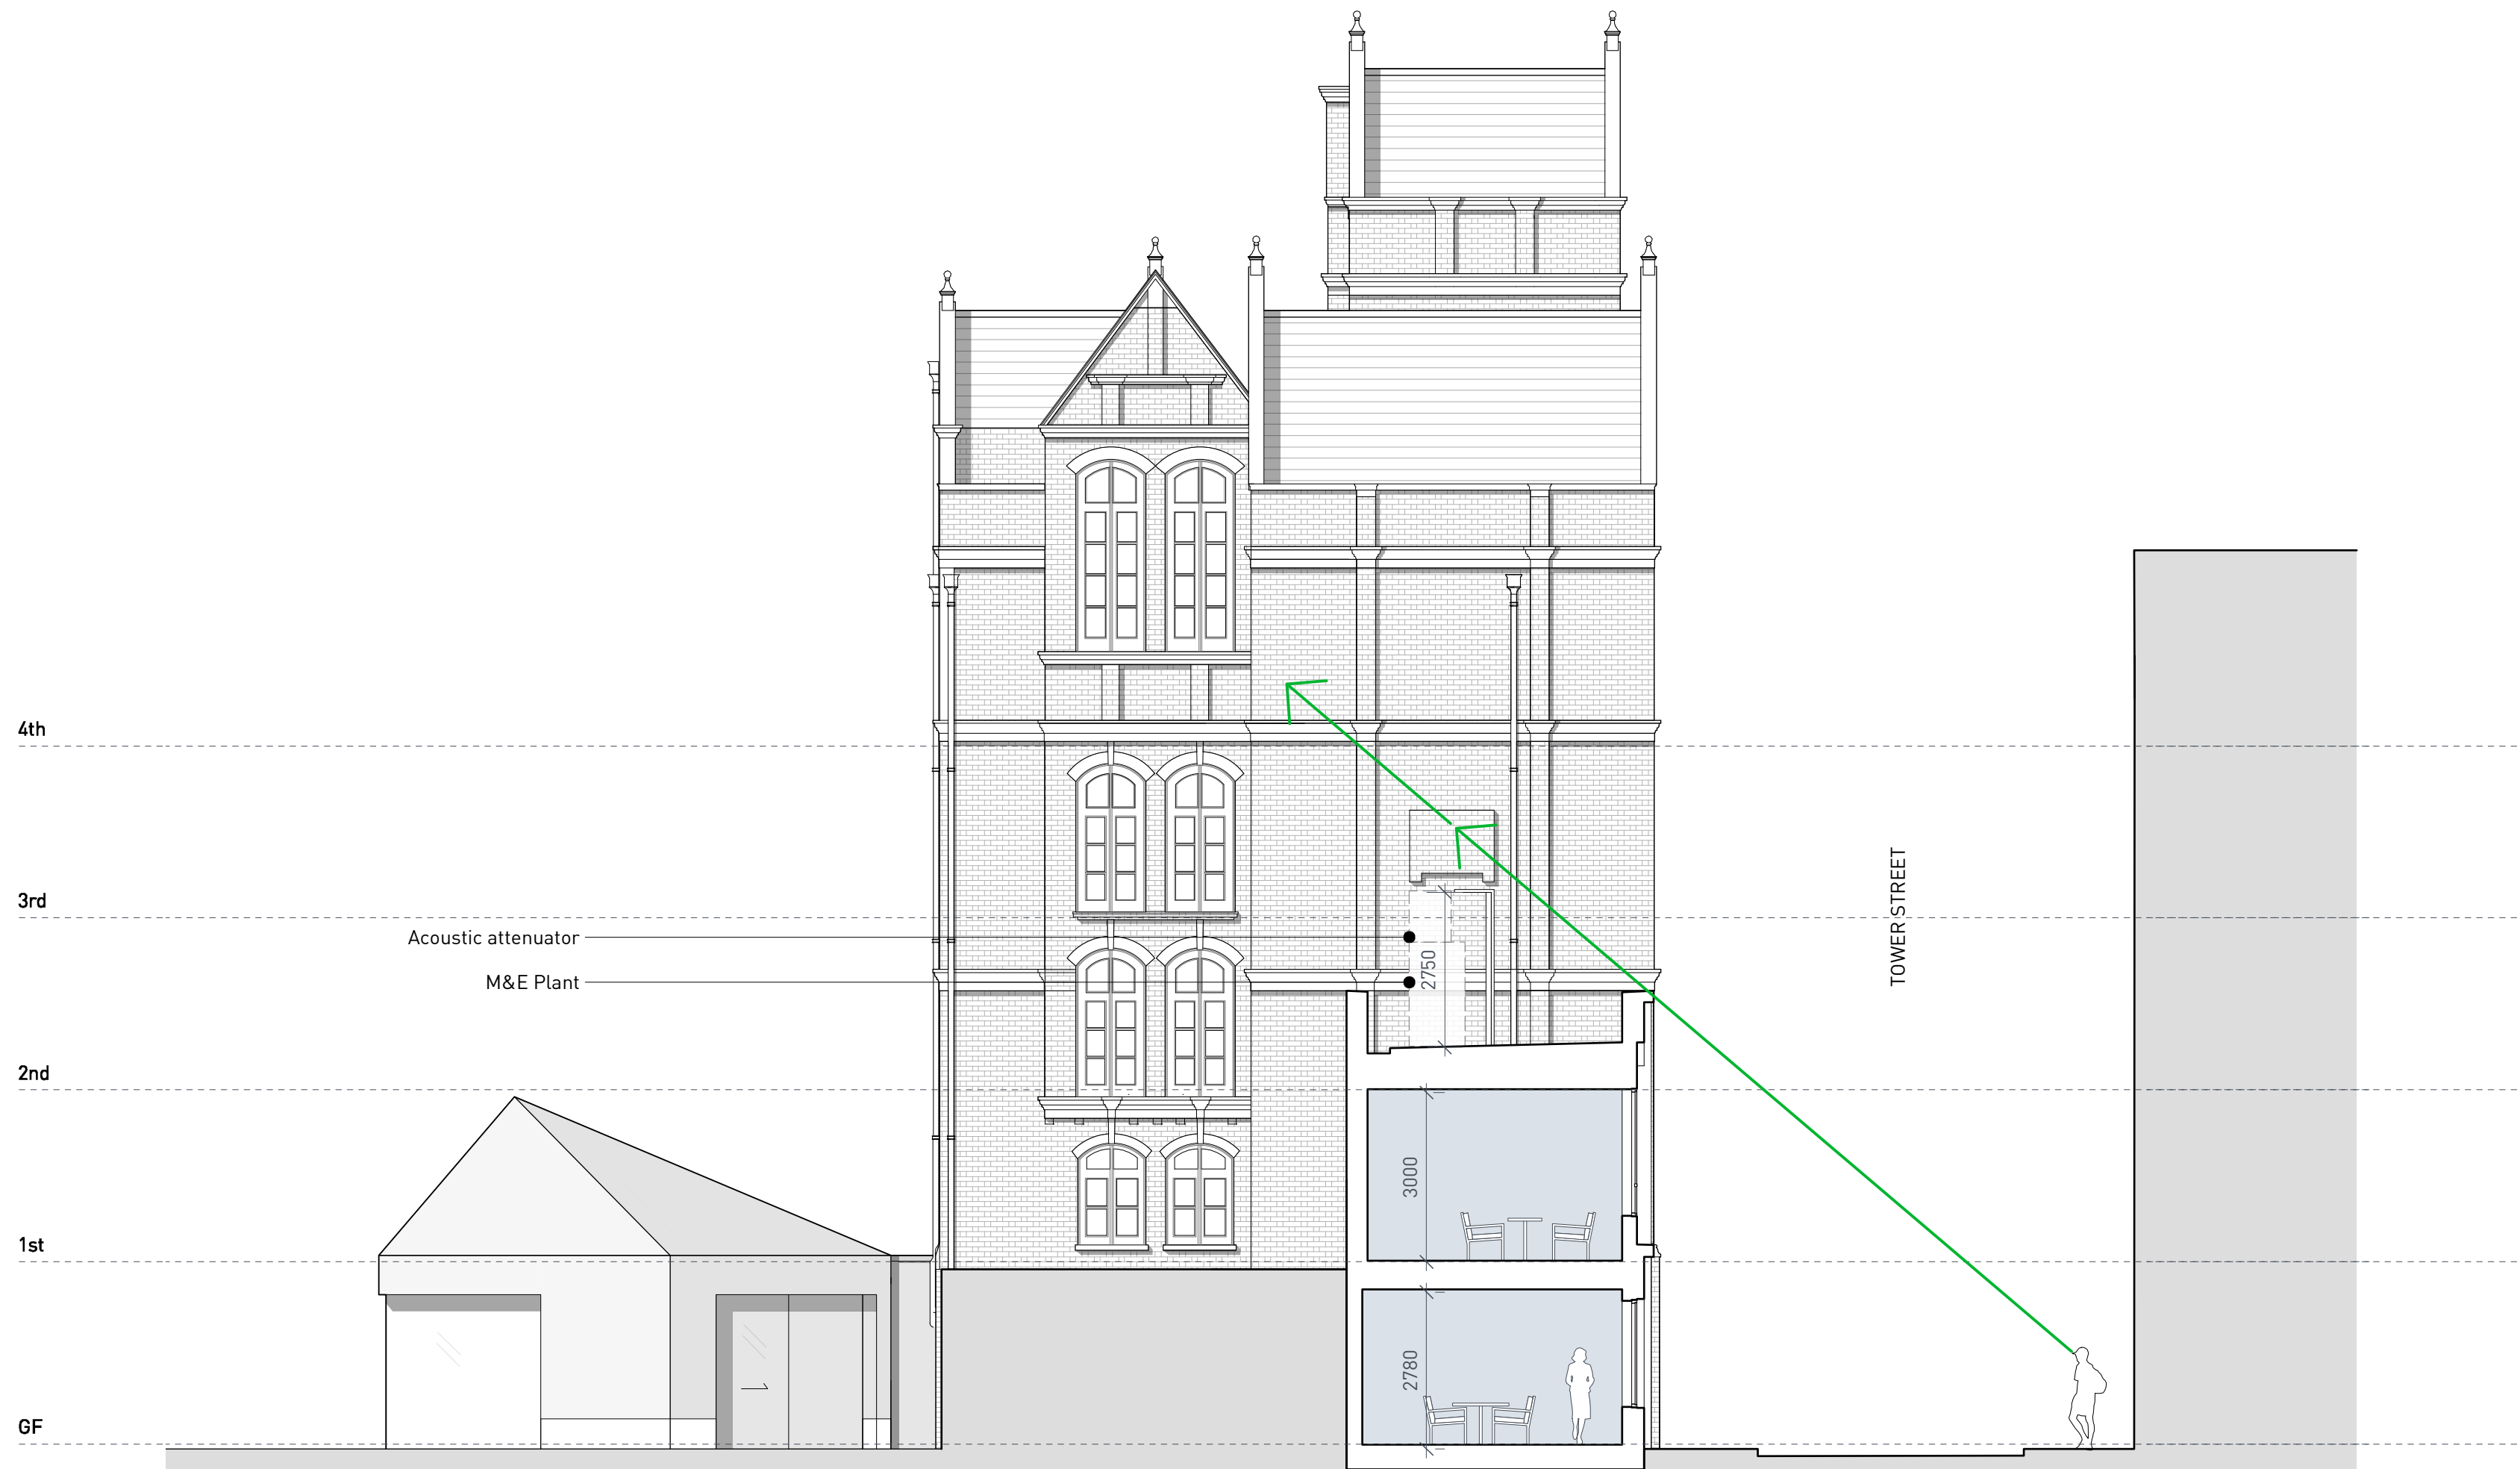

Section

NOTES

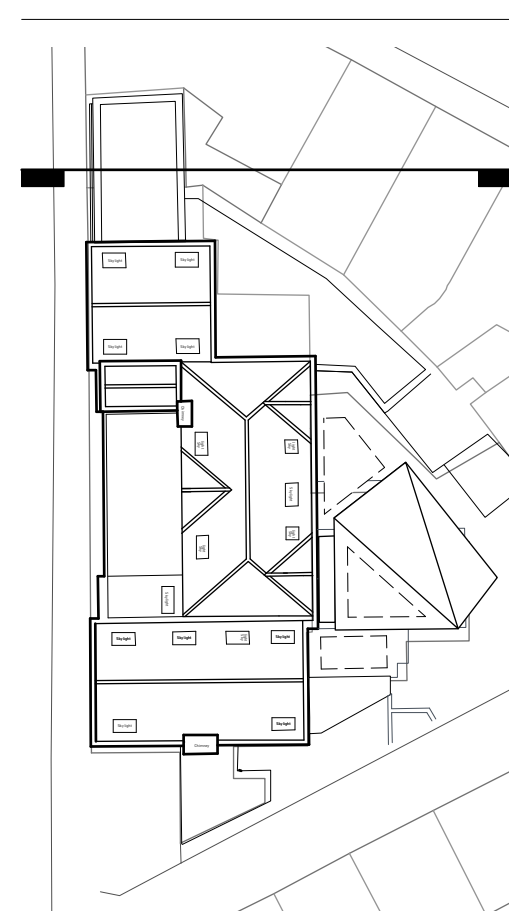

Section key

DRAWING TO BE READ IN CONJUNCTION WITH GE AND GS SERIES

B	13.01.20	Side extension facade design updated
A	25.06.19	Screen extended horizontally over plant
-	02.04.19	Original issue
REV	DATE	COMMENTS

03 05 10 20+

CLARIDGEARCHITECTS

6 LONSDALE ROAD LONDON NW6 6RD info@claridgearchitects.com +44(0)20 8969 9223

This drawing is the property of Claridge Architects Ltd. Copyright is reserved & this drawing is issued on the condition that it is not copied, reproduced, retained or disclosed to any unauthorised person, either wholly or in part, without our consent. Do not scale from this drawing, check all dimensions on site.

22 Tower Street

CLIENT - BRC

PLANT SCREEN INFORMATION

STATUS - PLANNING

DRAWN	CHECKED	REVISION
RG	RB	B
SCALE	DRAWING	DATE
1:100 @ A1	18010_SK.47	13.01.20
1:200 @ A3		