



01 Existing Front Elevation 1:100 @ A3

02Existing Side Elevation
1:100 @ A3

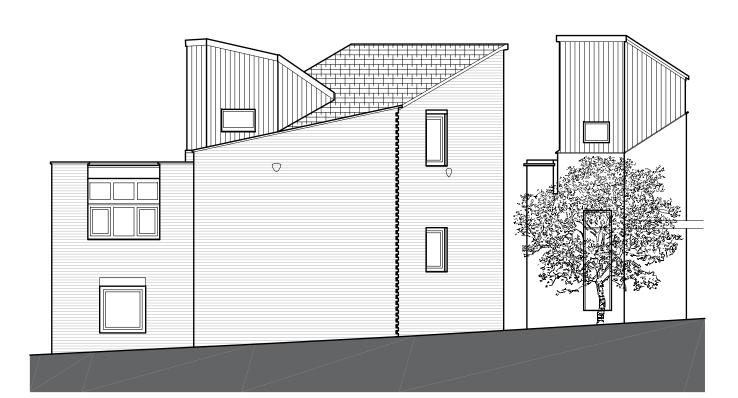




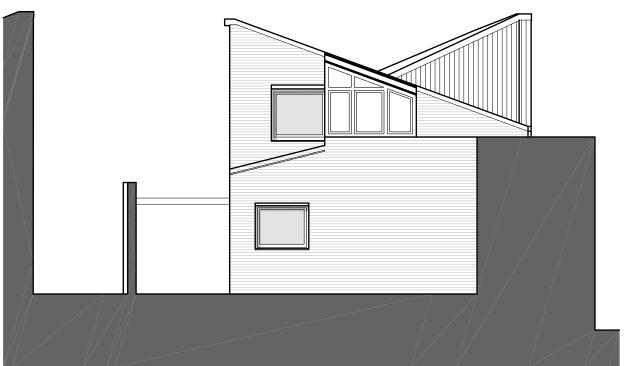

04 Existing Side Elevation 1:100 @ A3

Notes:
Drawings are for planning purposes only.
Measurements are indicative and not to be used for construction purposes at all. If any discrepancies are identified please notify architectural designer.

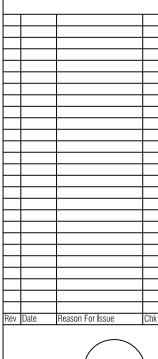

U	1	2	3 m

Client Mrs Nataliya Babynets

Address 3 Copperbeech Close Hampstead London

Drawing Title Existing Elevations

Project No. Date 1908 Nov 19

Scale 1:100 @ A3 Drawing No. 98-210 Current Rev. P01