


Notes:
 Drawings are for planning purposes only.
 Measurements are indicative and not to be used for construction purposes at all. If any discrepancies are identified please notify architectural designer.

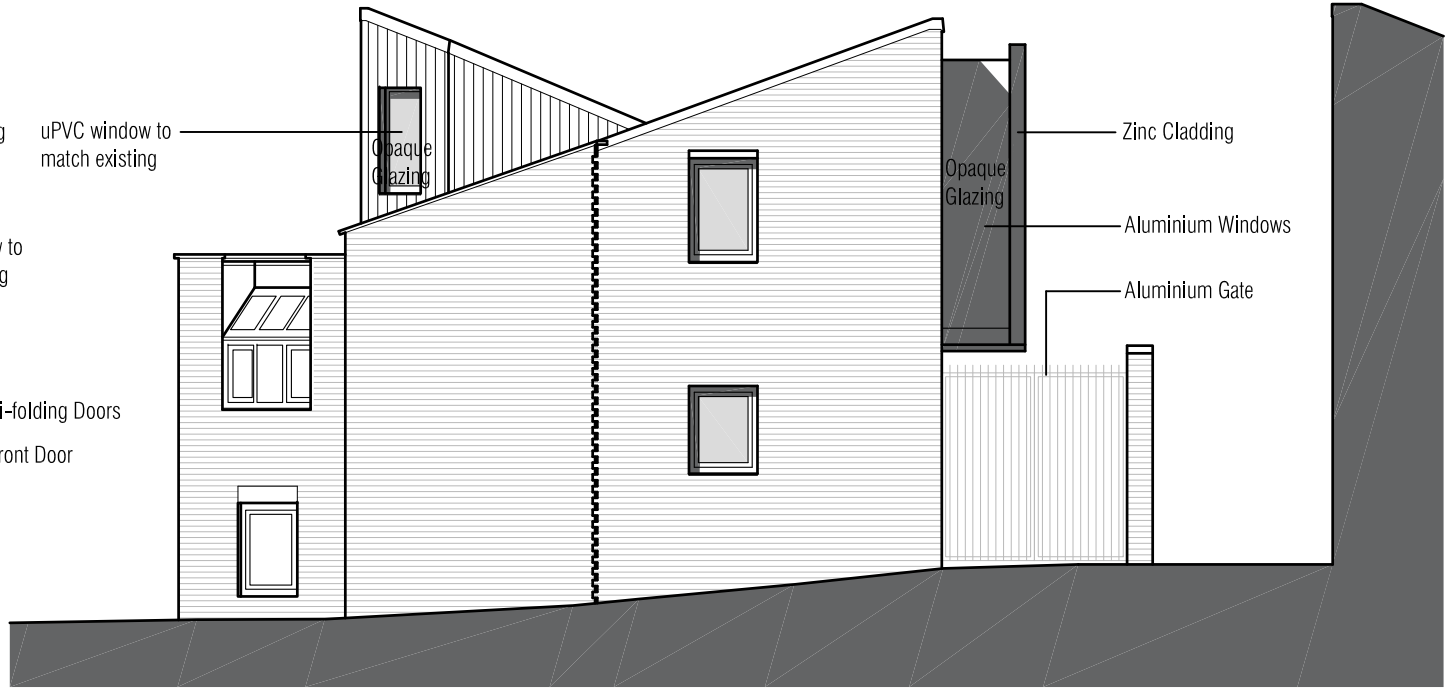

01 Proposed Front Elevation
 1:100 @ A3


02 Proposed Side Elevation
 1:100 @ A3



03 Proposed Rear Elevation
 1:100 @ A3

04 Proposed Side Elevation
 1:100 @ A3

Rev	Date	Reason For Issue	Chk
-----	------	------------------	-----

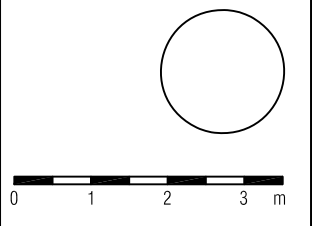

Client Mrs Nataliya Babynets		
Address 3 Copperbeech Close Hampstead London		
Drawing Title Proposed Elevations		
Project No. 1908	Date Jan 20	Scale 1:100 @ A3
Drawing No. 00-210	Current Rev. P01	