

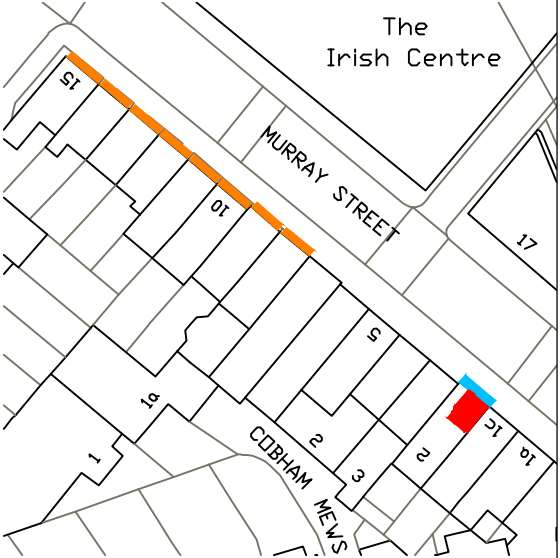


Rev	Date	By	Check	Appr	Description
P1	23.10.19	RW	JVB	TG	First issue
P2	29.11.19	RW	JVB	TG	Use label updated
P3	15.01.20	RW	JVB	TG	Street context information and dimensions added.

 

- Key:
- Existing gates and railing
 - 2A Murray Street
 - Proposed railings

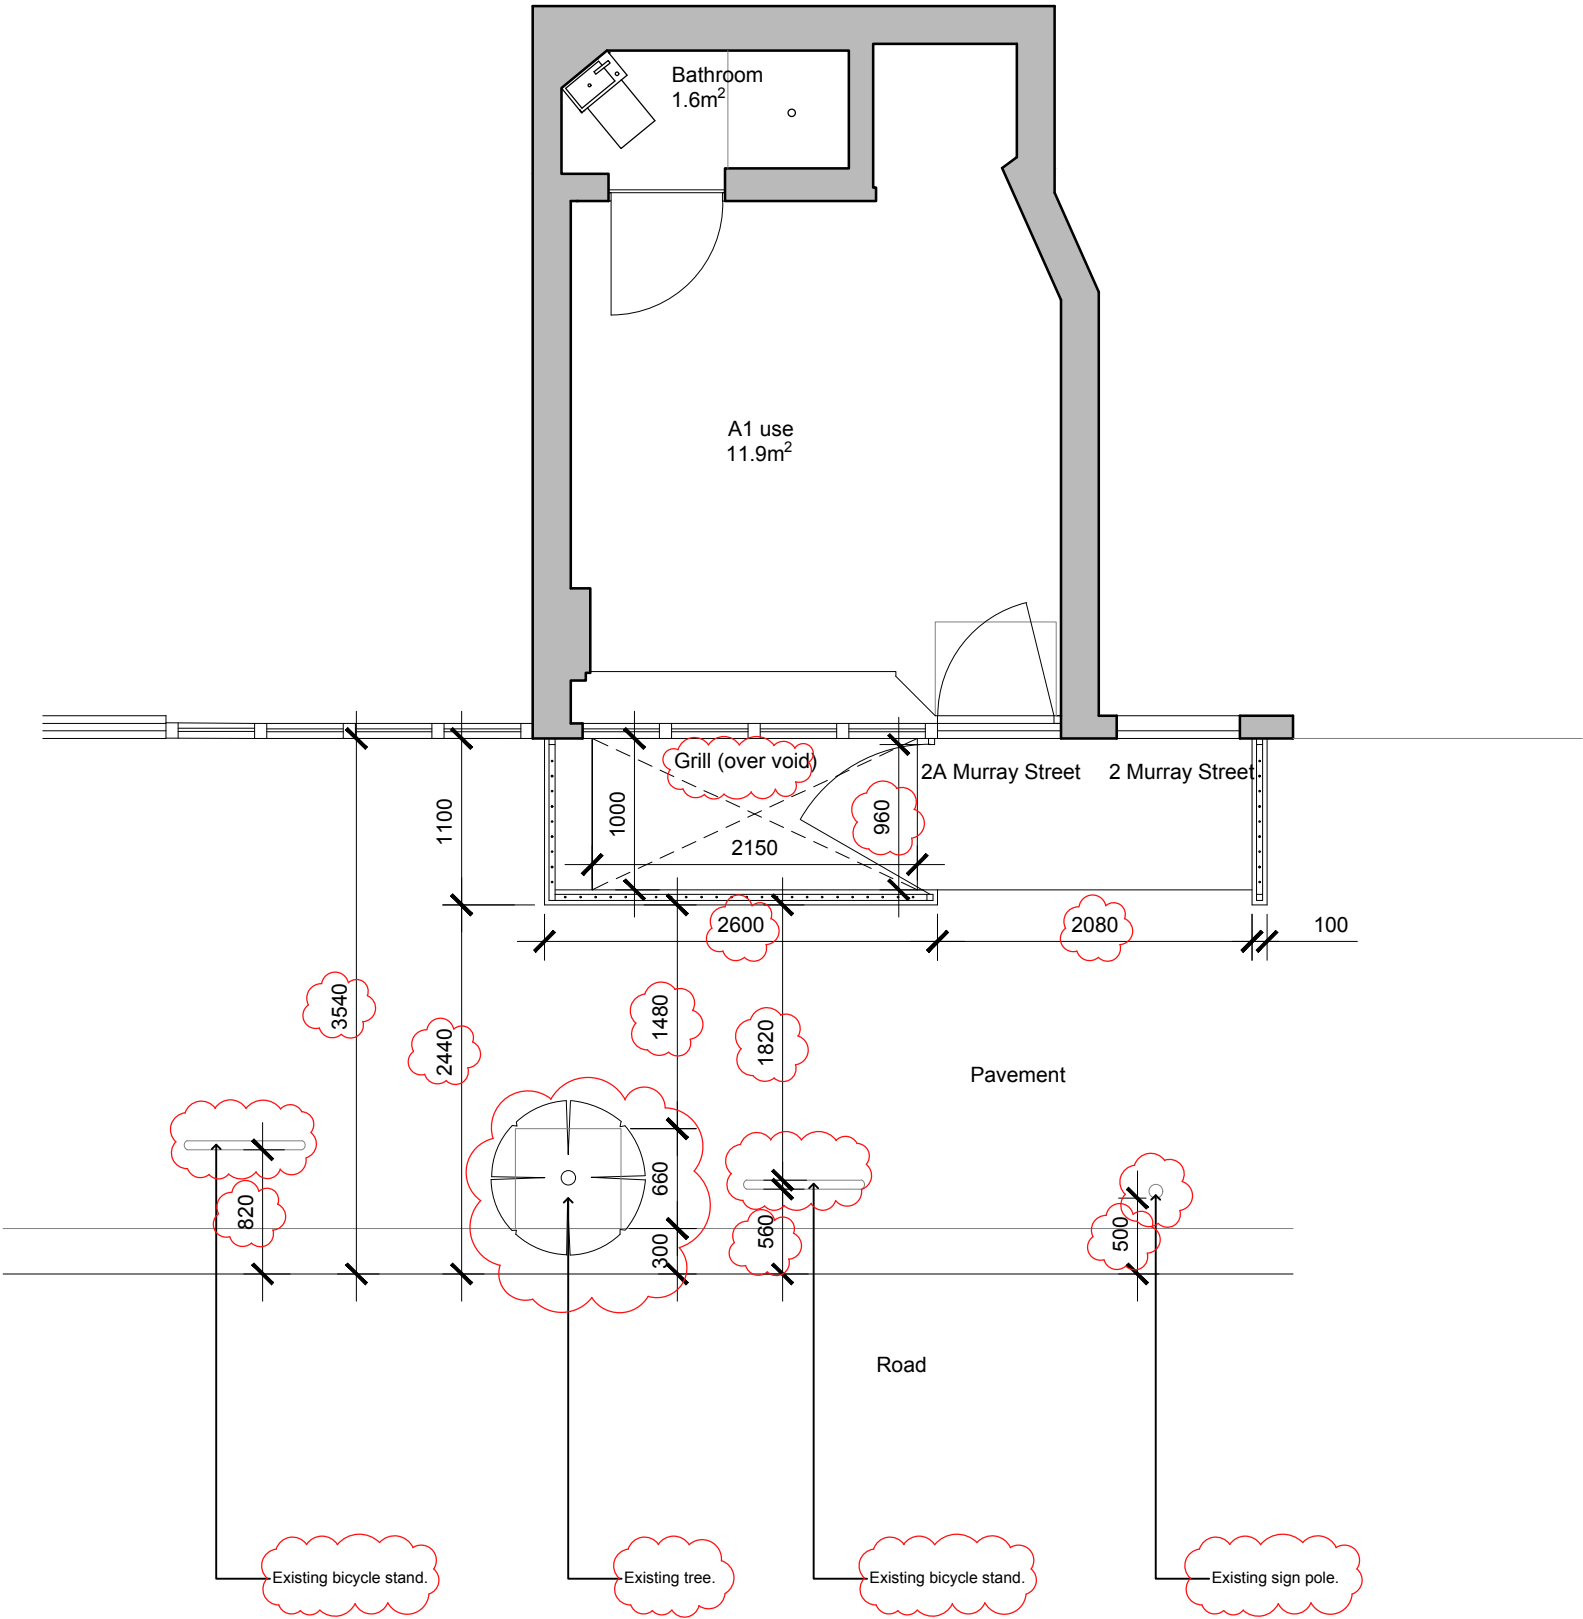

Haverslock LLP
Studio 10, Cliff Road Studios
Cliff Road, London NW10 5AN
Tel: +44 (0)20 7267 7676
info@haverslock.com
www.haverslock.com

Client:
The Owner

Job Title:
2A Murray Street

Drawing Title:
Proposed Ground Floor Plan

Job/Dwg No./Rev	1196	1003	P3
-----------------	------	------	----

Drawn	Checked	Appr	Date
RW	JVB	TG	29/11/19

Drawing status: Planning
Don't scale from this drawing. Check all dimensions on site before ordering.
Scale: 1:50@A3