

LOWER GROUND FLOOR PLAN

rev a issued for planning

01.12.19

**h 2 architecture**  
 12 LADDERSTILE RIDE KINGSTON-UPON-THAMES KT2 7LP t. 0845 053 0880

PROJECT 0359

10a bracknell gardens

hampstead

london

CLIENT

nadia raibin



**existing** (dwg no.0359\_e002)  
 lower ground floor plan

SCALE  
 100@a3

DATE  
 sept 2019

DRAWN  
 ph

REVISION  
 a

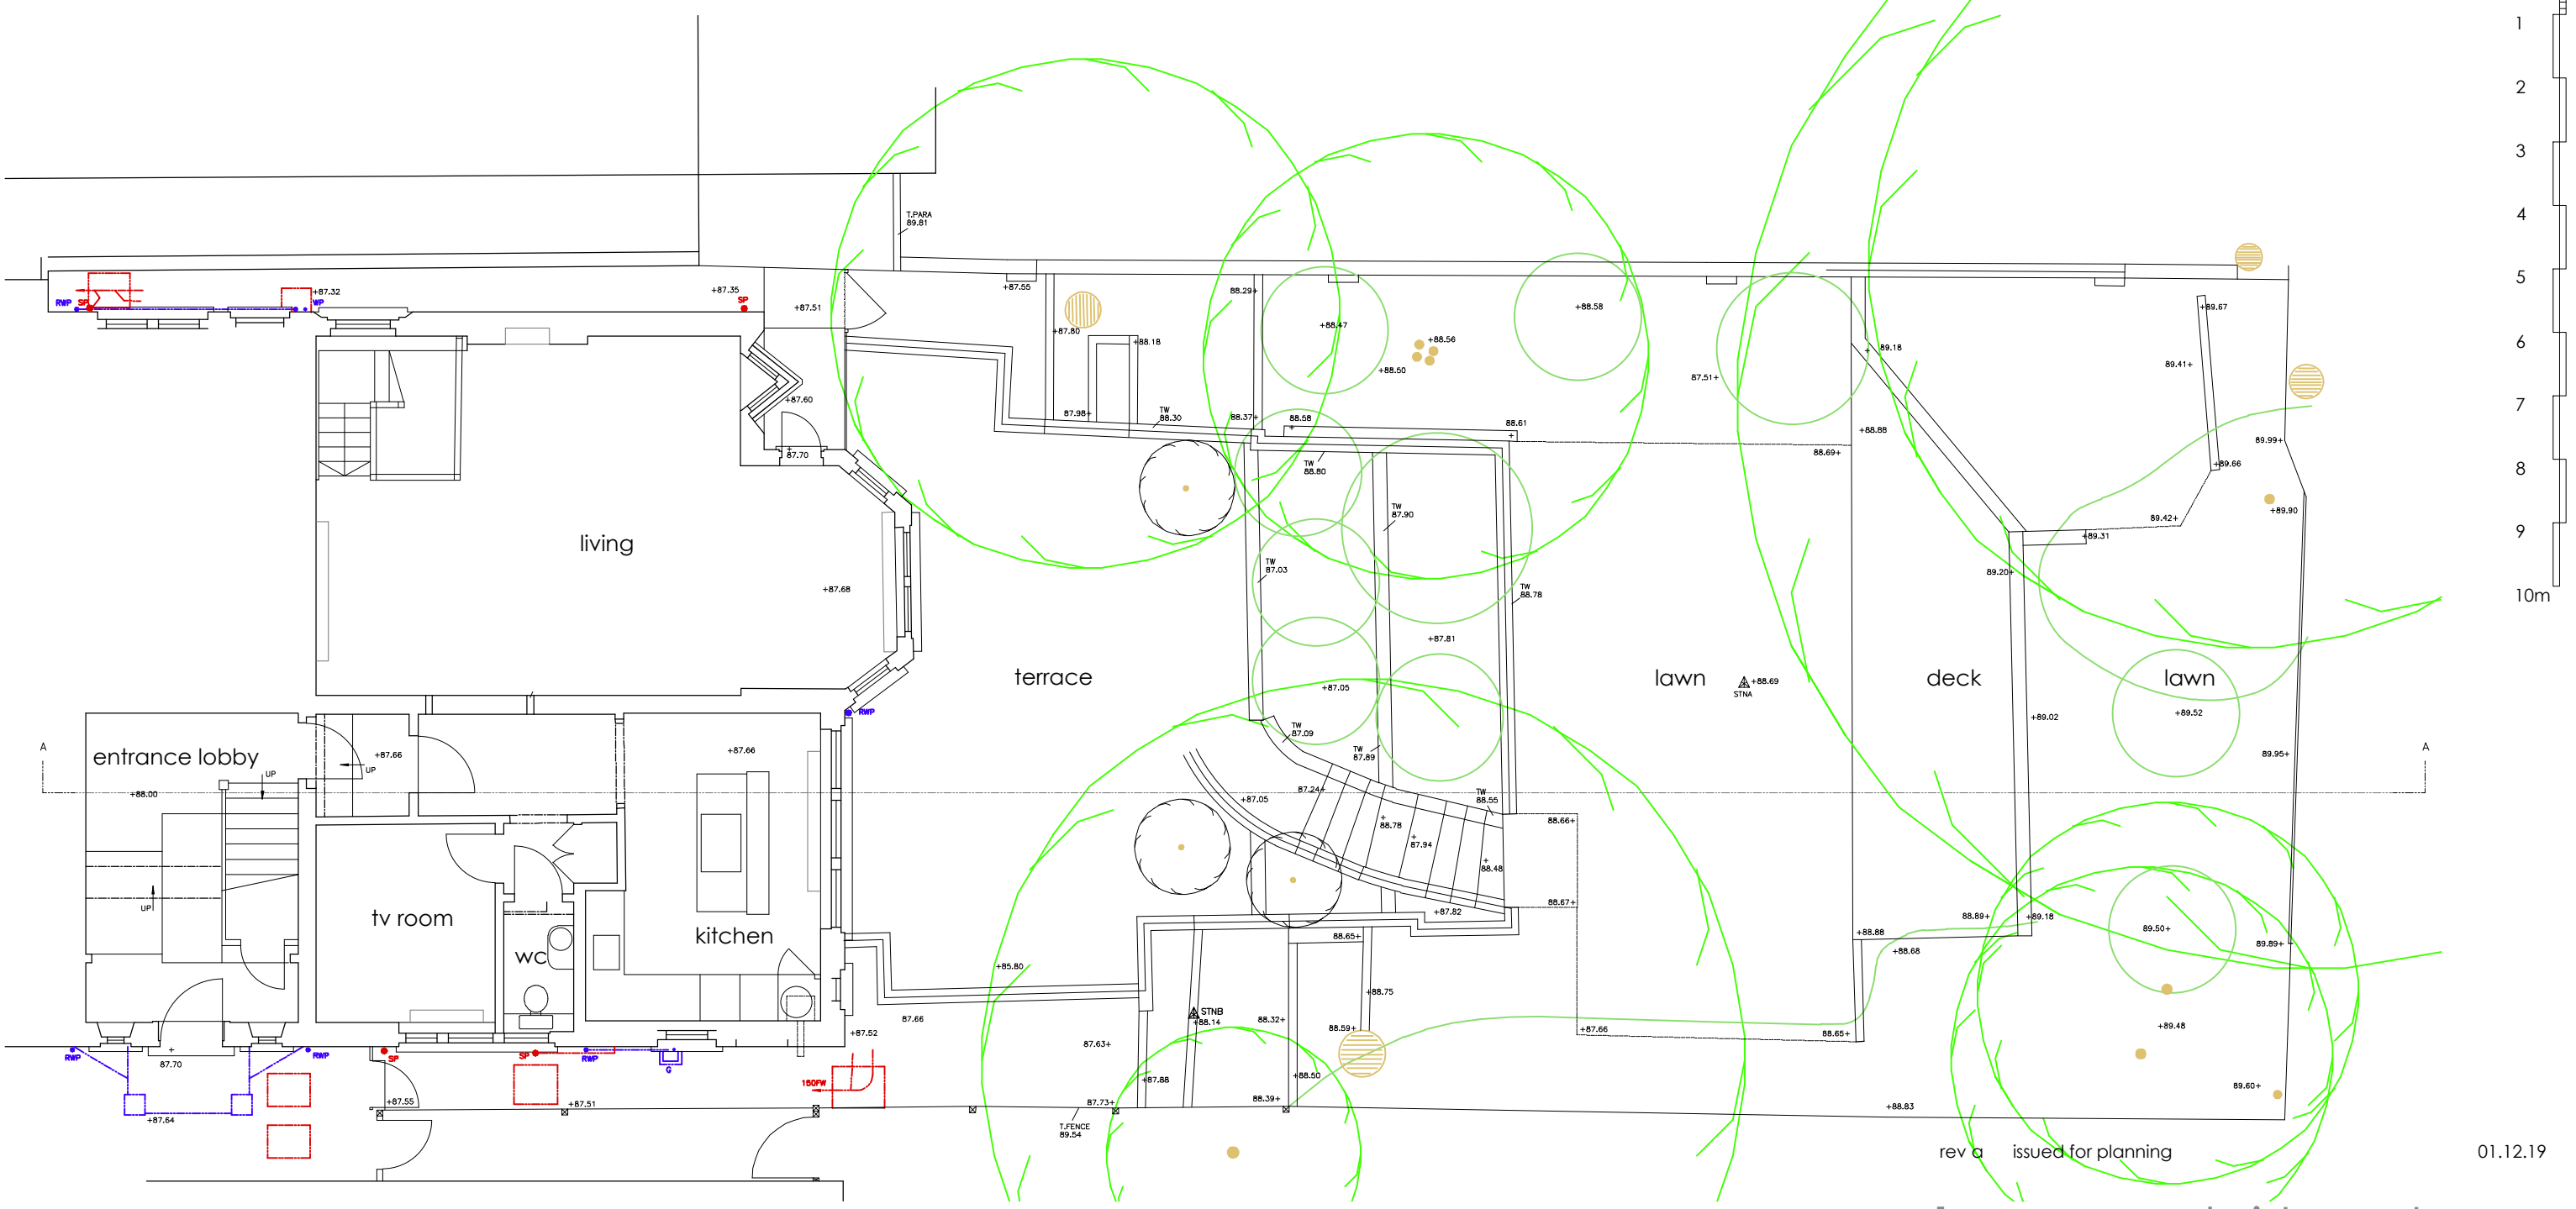 

UPPER GROUND FLOOR PLAN

rev a issued for planning 01.12.19


**h 2 architecture**  
 12 LADDERSTILE RIDE KINGSTON-UPON-THAMES KT2 7LP t. 0845 053 0880

PROJECT 0359  
**10a bracknell gardens**      **hampstead**      **london**

CLIENT  
**nadia raibin**

**existing** (dwg no.0359\_e003)  
 upper ground floor plan

SCALE	DATE	DRAWN	REVISION
100@a3	sept 2019	ph	a

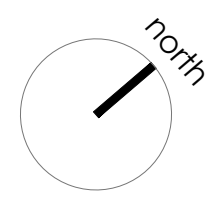




SIDE ELEVATION (WEST)

REAR ELEVATION

SIDE ELEVATION (EAST)

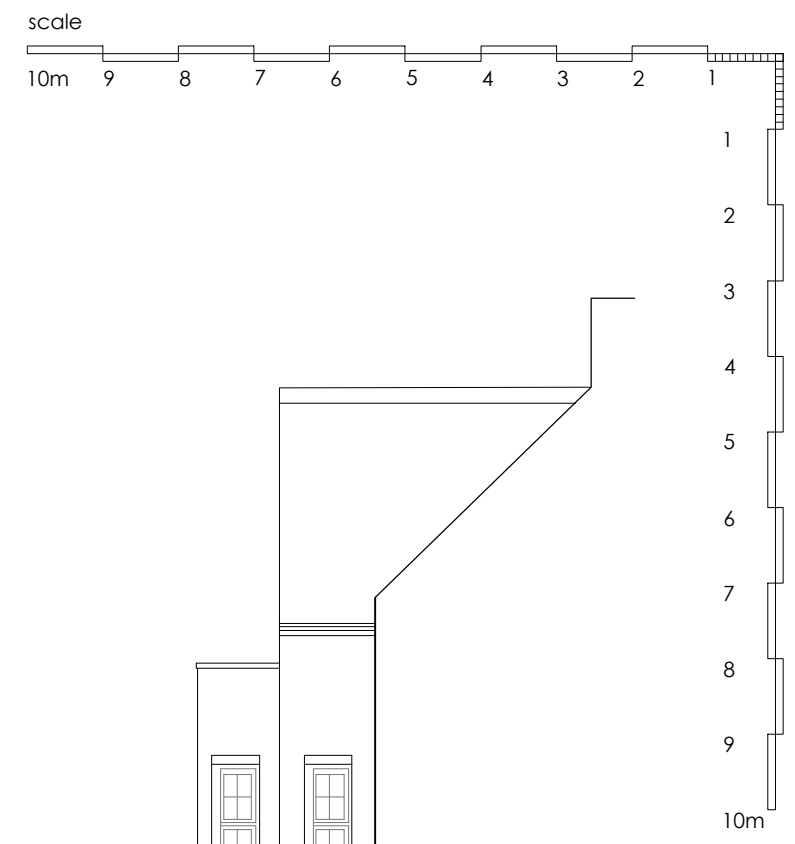

rev a issued for planning 01.12.19



**h 2 architecture**  
 12 LADDERSTILE RIDE KINGSTON-UPON-THAMES KT2 7LP t. 0845 053 0880

PROJECT 0359  
**10a bracknell gardens hampstead london**

CLIENT  
**nadia raibin**

**existing** (dwg no.0359\_e004)  
 rear + side elevations

SCALE	DATE	DRAWN	REVISION
100@a3	sept 2019	ph	a

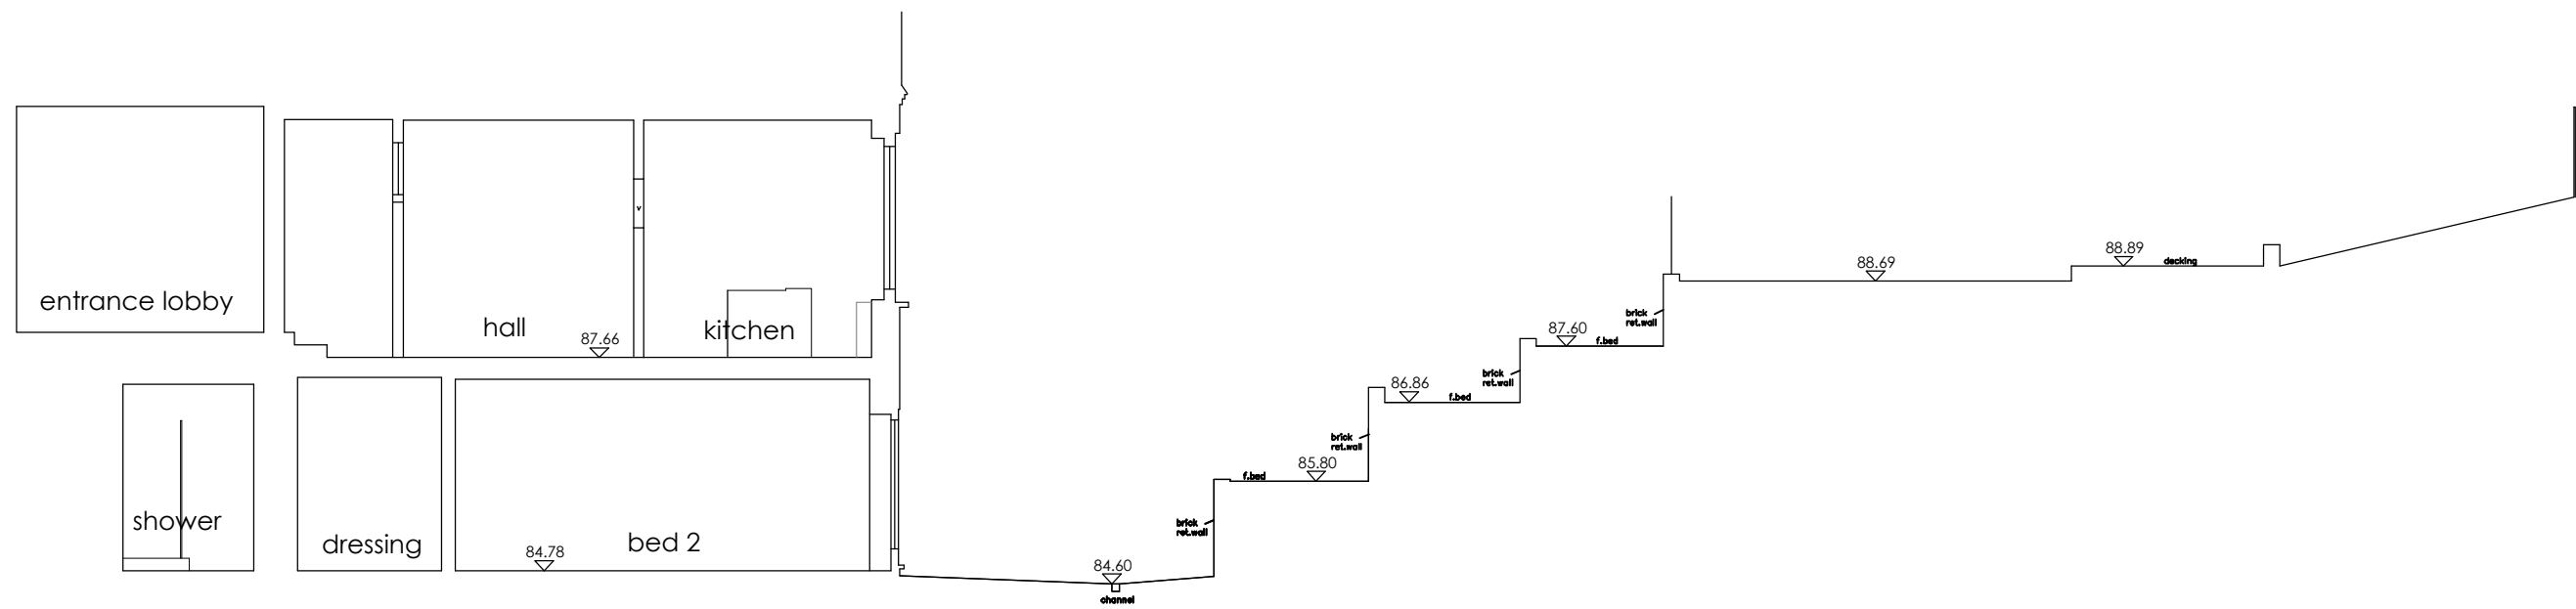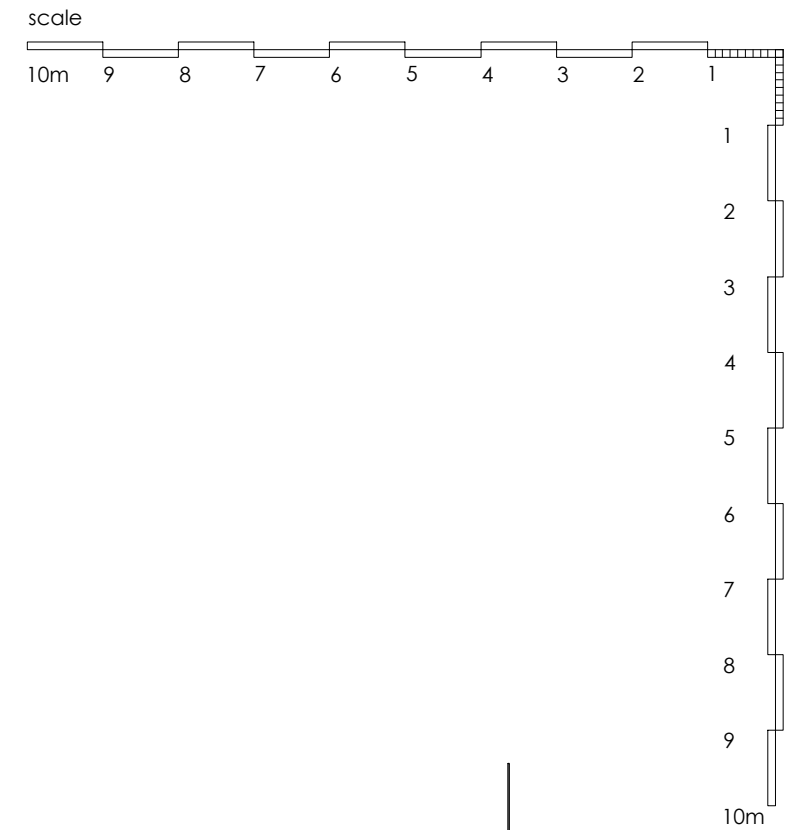

SECTION A

rev a issued for planning

05.09.19

**h 2 architecture**  
 12 LADDERSTILE RIDE KINGSTON-UPON-THAMES KT2 7LP t. 0845 053 0880

PROJECT 0359

**10a bracknell gardens**

**hampstead**

**london**

CLIENT

**nadia raibin**

**existing** (dwg no.0359\_e005)  
 section a

SCALE  
**100@a3**

DATE  
**sept 2019**

DRAWN  
**ph**

REVISION  
**a**