

LOWER GROUND FLOOR PLAN

rev a issued for planning 01.12.19



h 2 architecture
 12 LADDERSTILE RIDE KINGSTON-UPON-THAMES KT2 7LP t. 0845 053 0880

PROJECT 0359
10a bracknell gardens hampstead london

CLIENT
nadia raibin

proposed (dwg no.0359_p002)
 lower ground floor plan

SCALE	DATE	DRAWN	REVISION
100@a3	sept 2019	ph	a

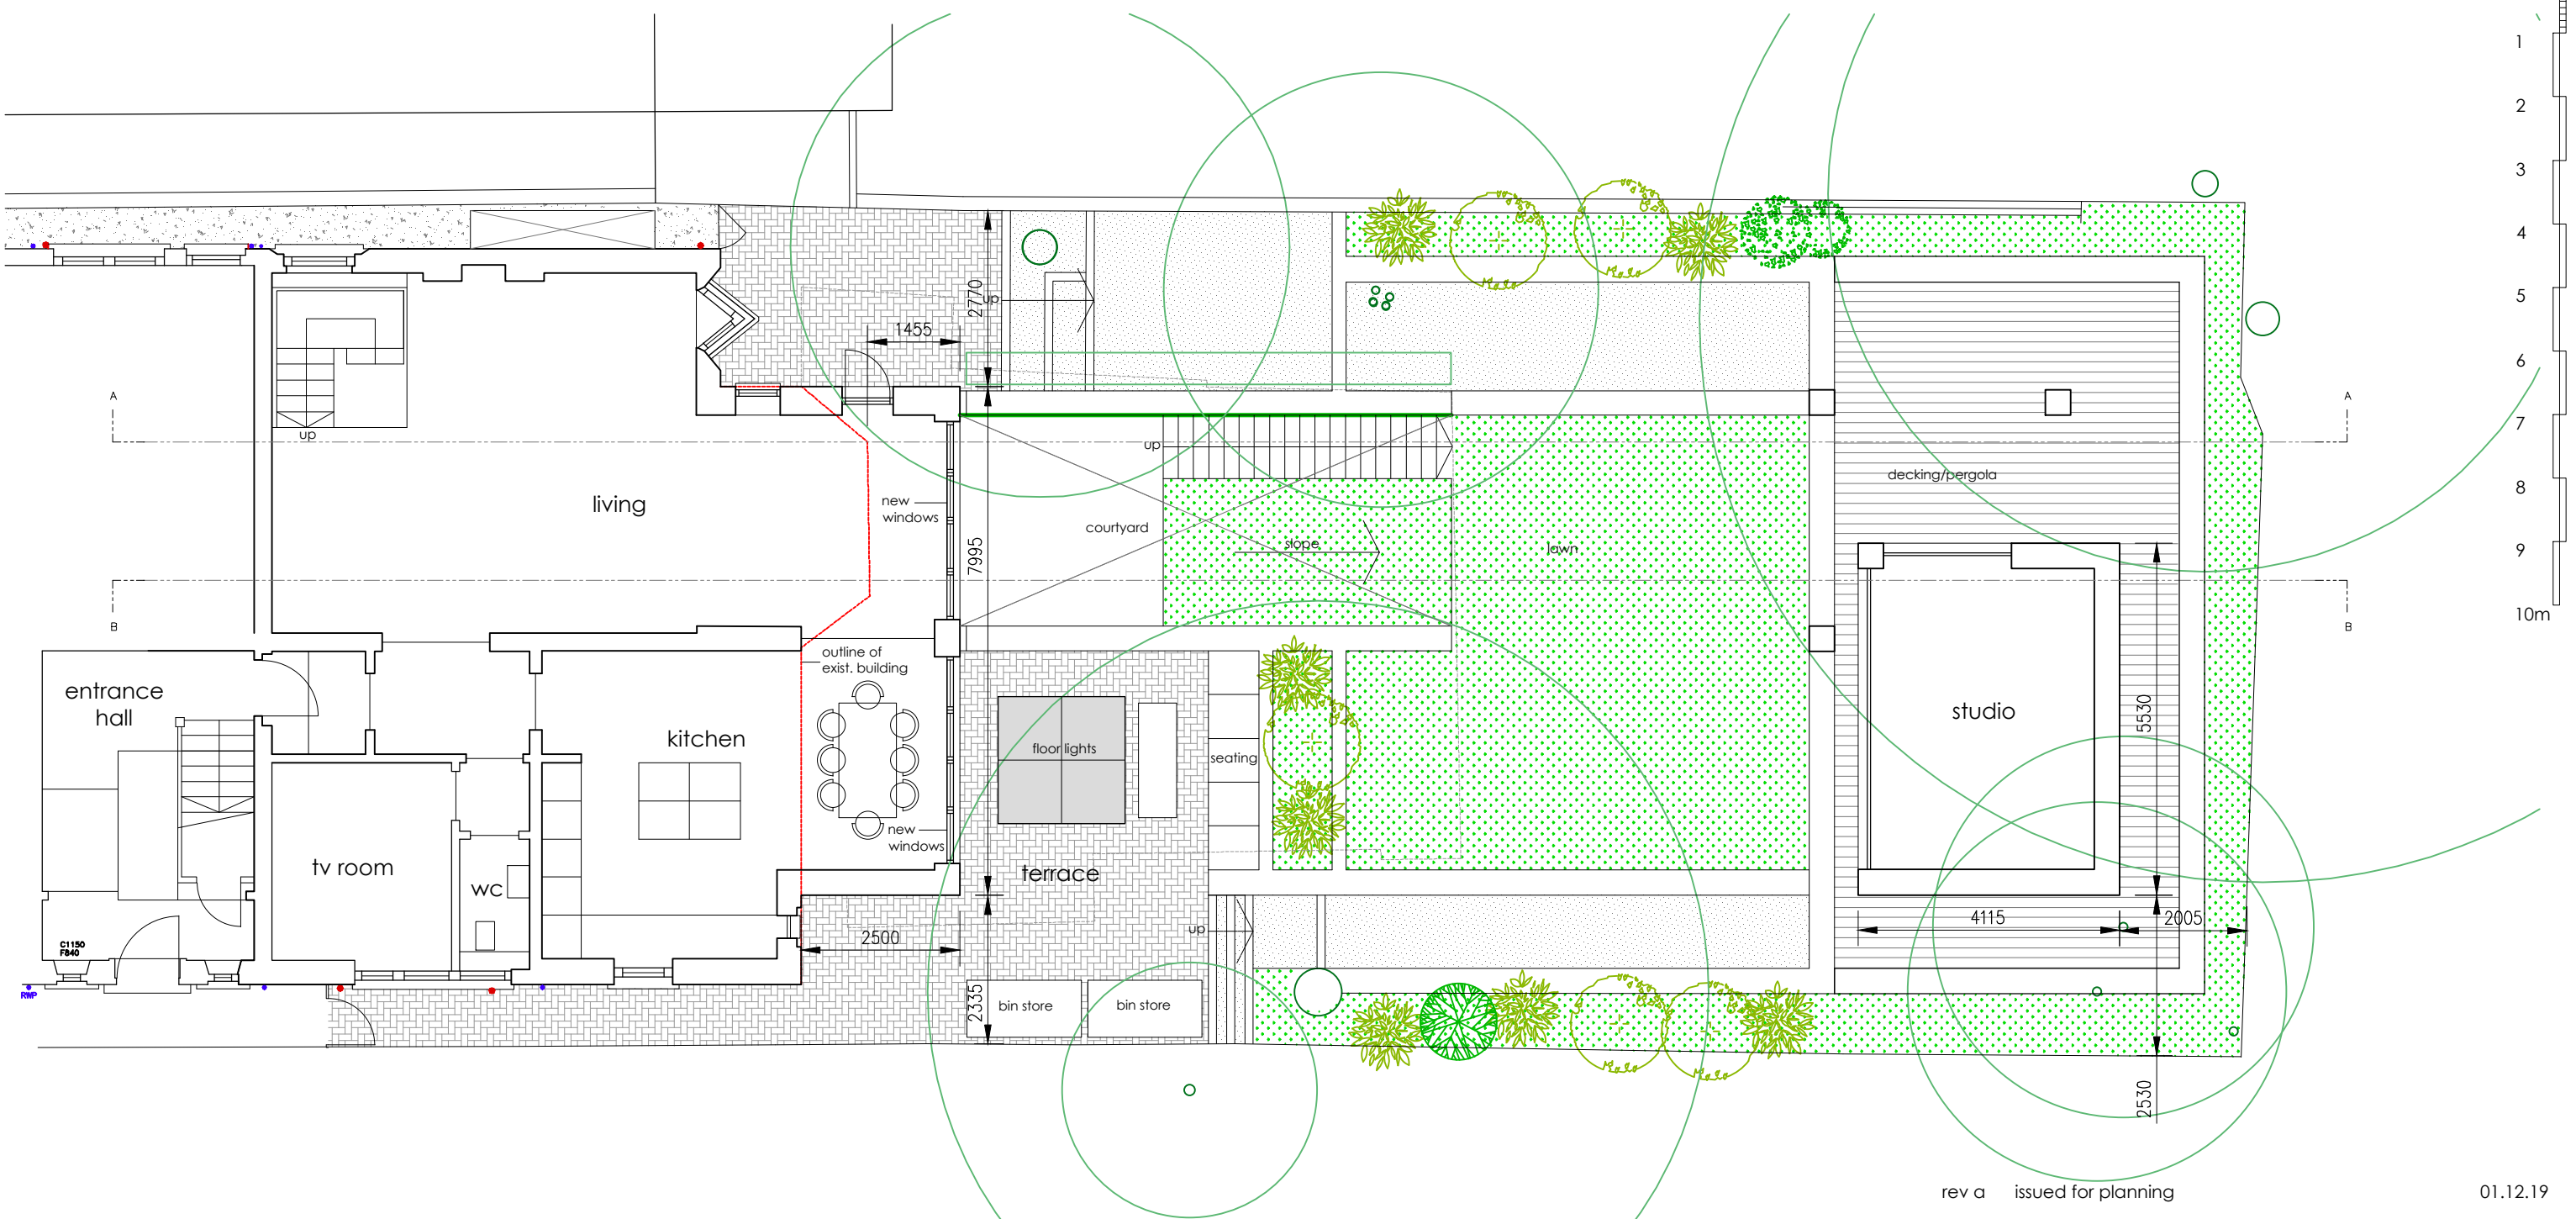 

UPPER GROUND FLOOR PLAN

rev a issued for planning 01.12.19



h 2 architecture
 12 LADDERSTILE RIDE KINGSTON-UPON-THAMES KT2 7LP t. 0845 053 0880

PROJECT 0359
10a bracknell gardens hampstead london

CLIENT
nadia raibin

proposed (dwg no.0359_p003)
 upper ground floor plan

SCALE	DATE	DRAWN	REVISION
100@a3	sept 2019	ph	a

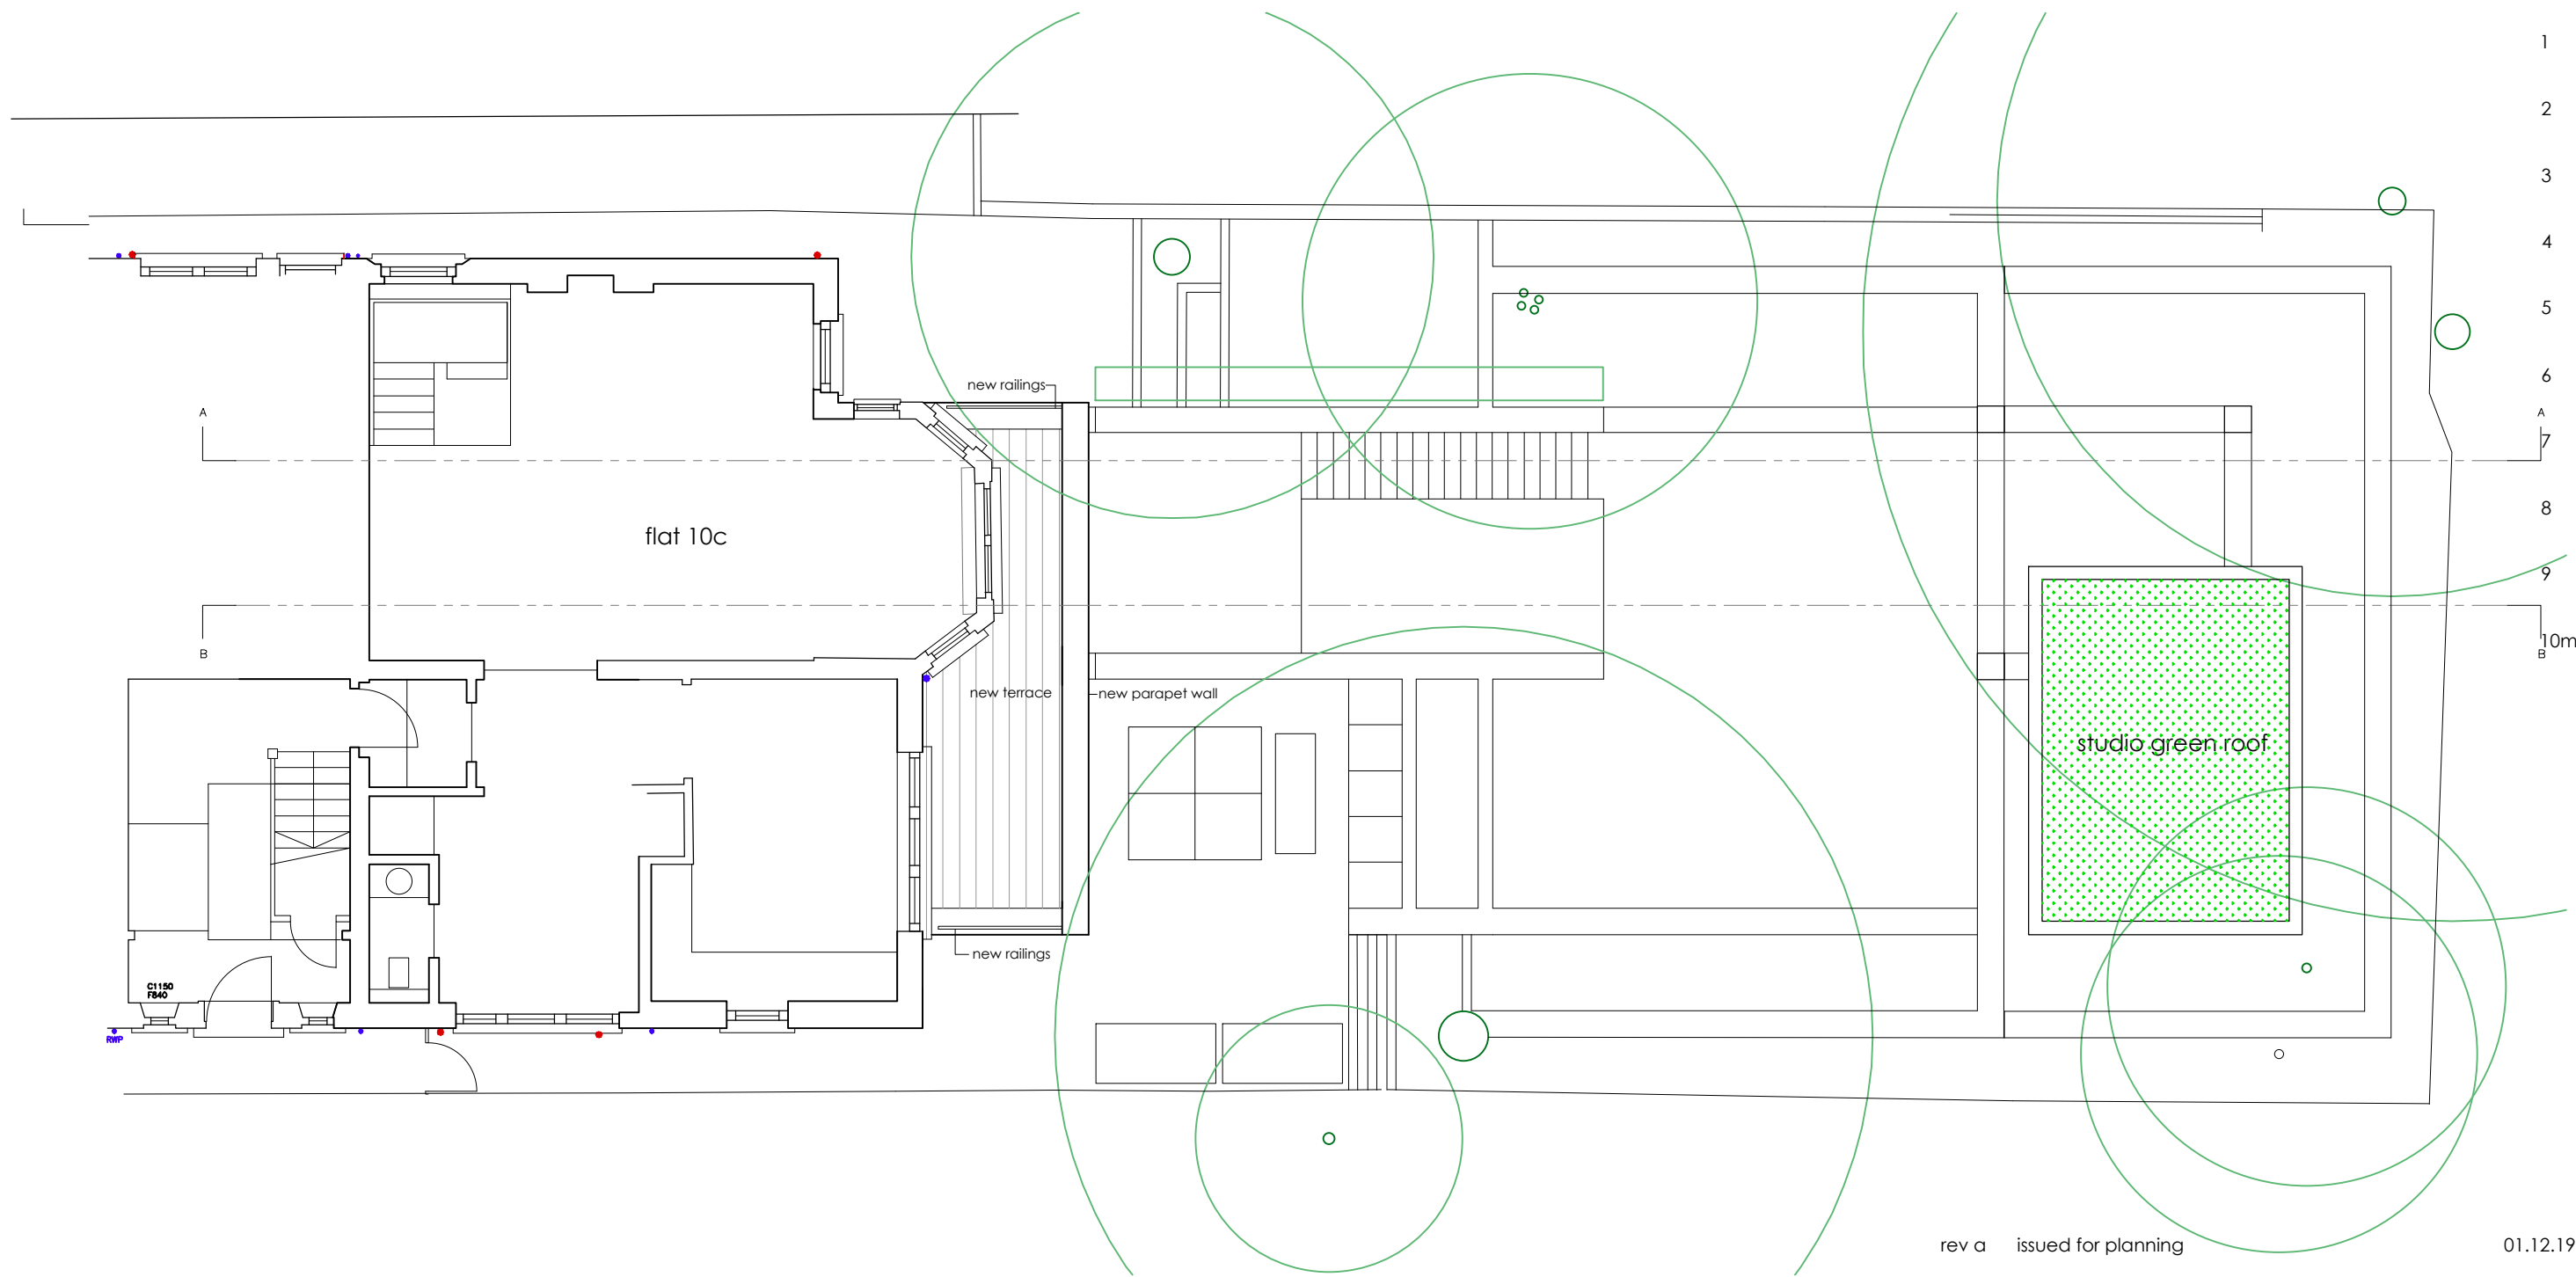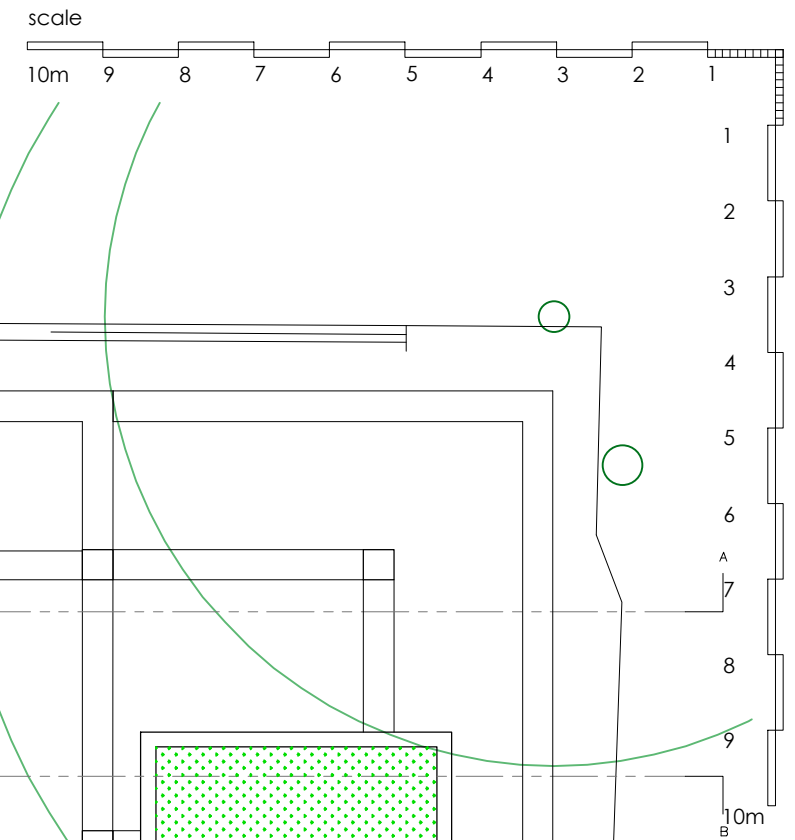

FIRST FLOOR PLAN

rev a issued for planning 01.12.19

h 2 architecture
 12 LADDERSTILE RIDE KINGSTON-UPON-THAMES KT2 7LP t. 0845 053 0880



PROJECT 0359
10a bracknell gardens hampstead london

CLIENT
nadia raibin


proposed (dwg no.0359_p004)
 first floor plan

SCALE	DATE	DRAWN	REVISION
100@a3	sept 2019	ph	a


scale

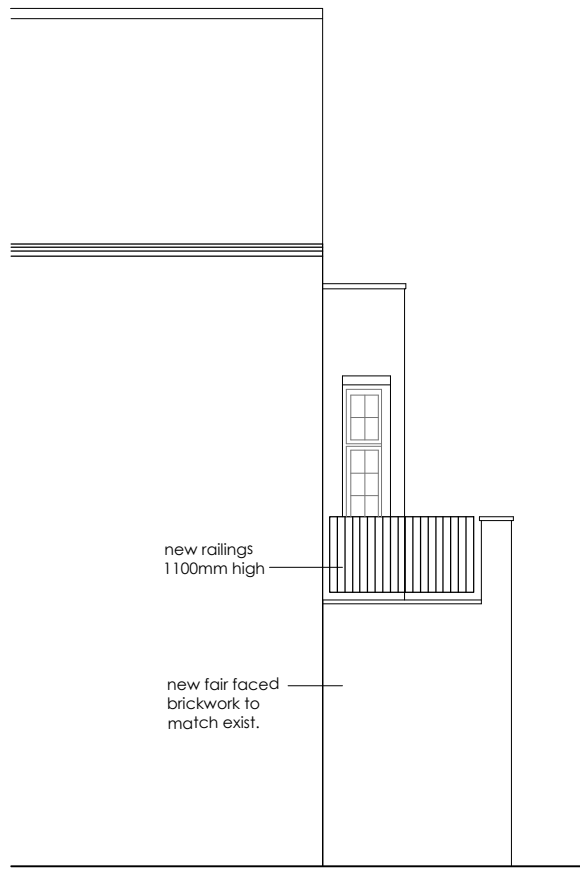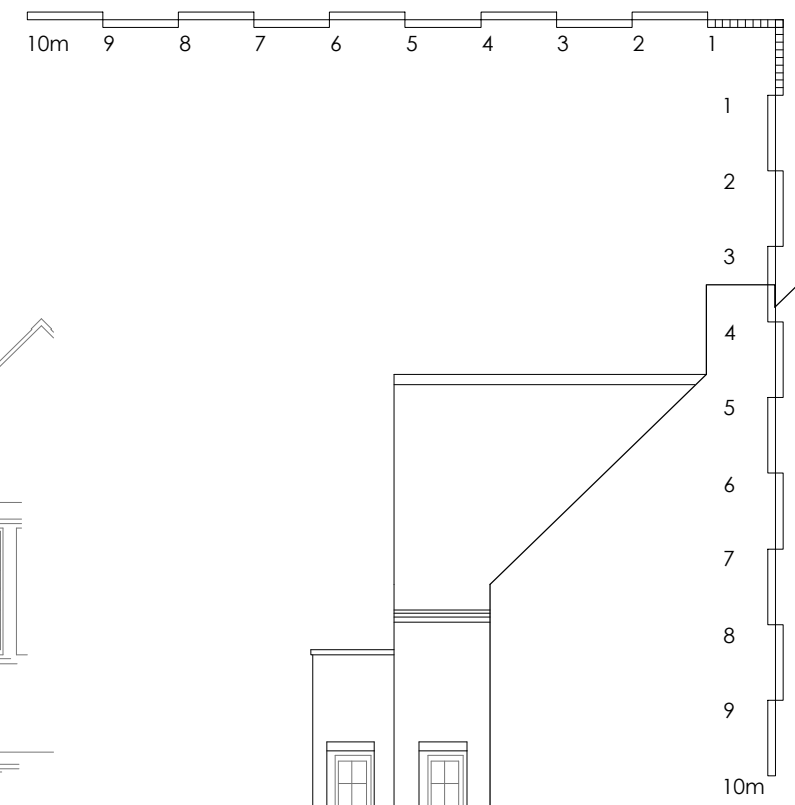

SIDE ELEVATION (WEST)

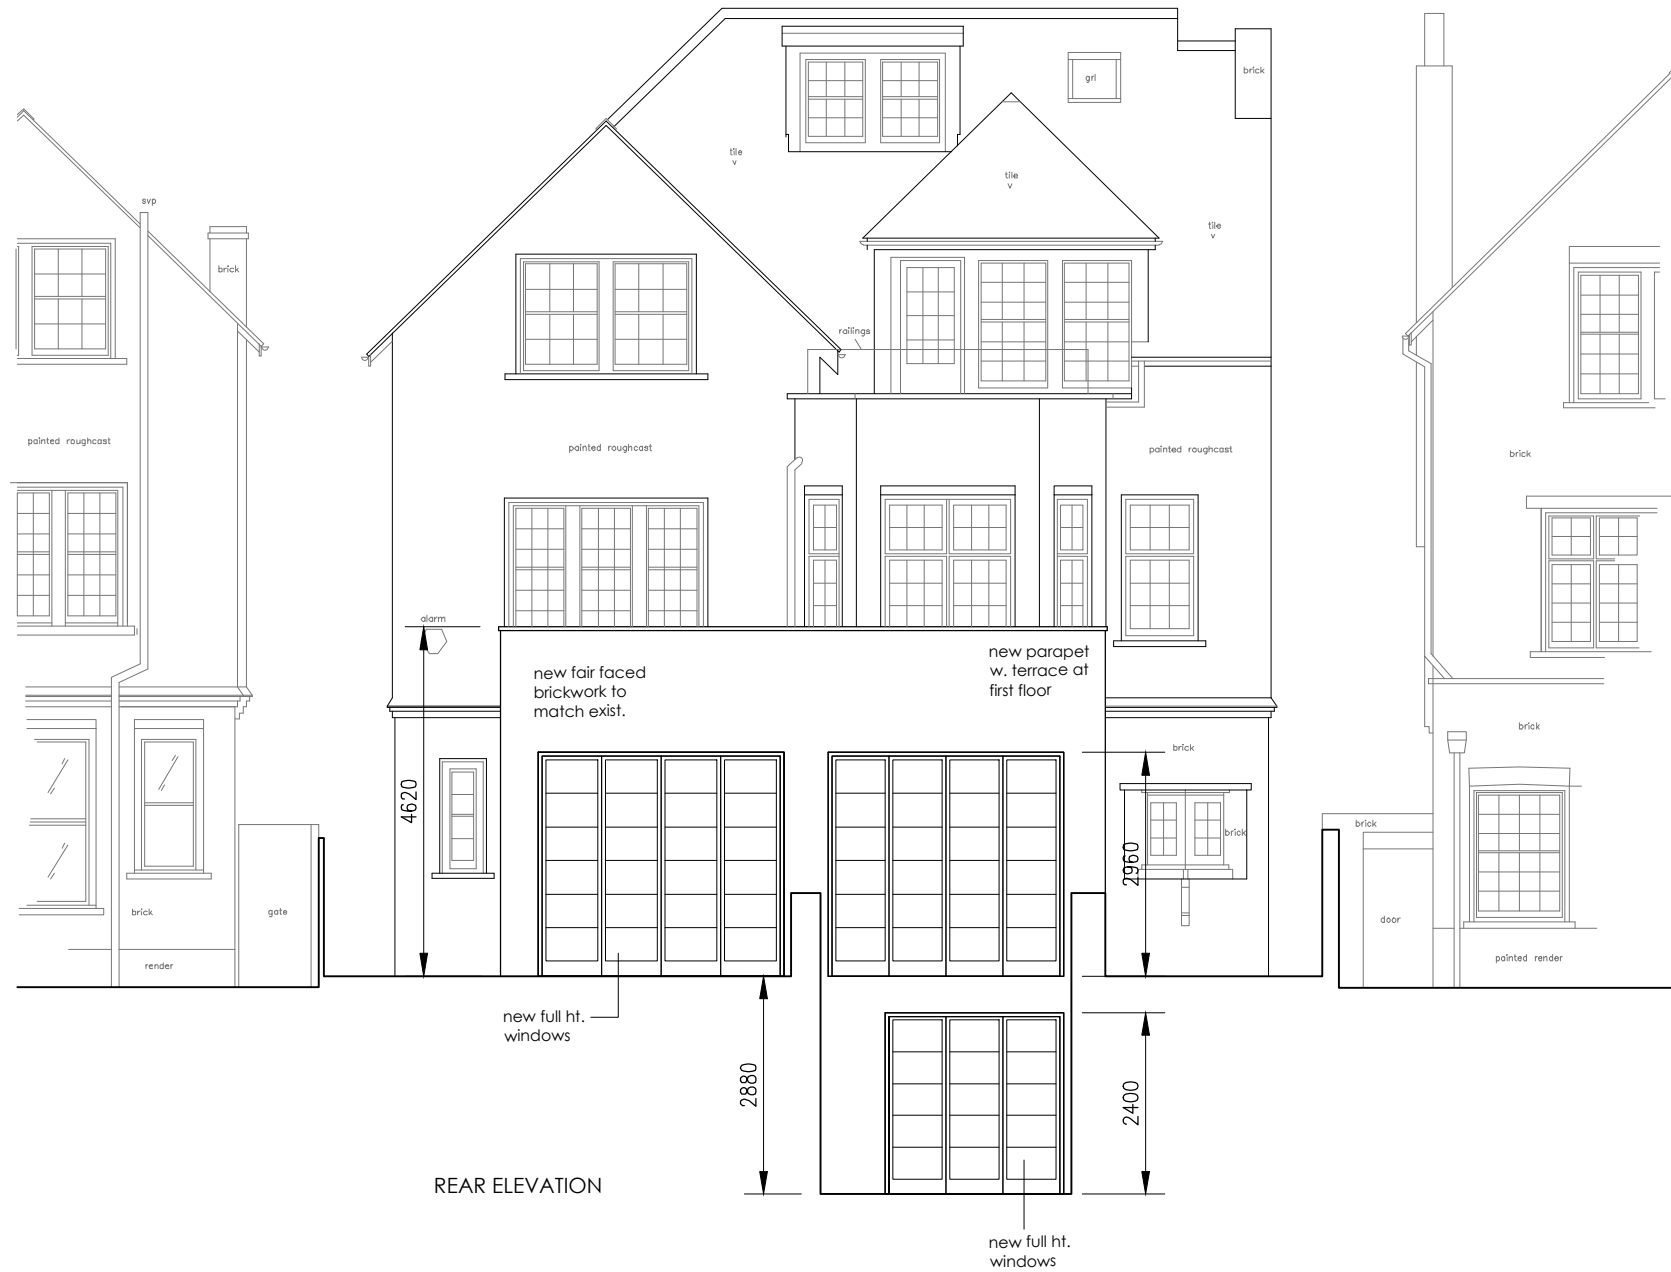

REAR ELEVATION

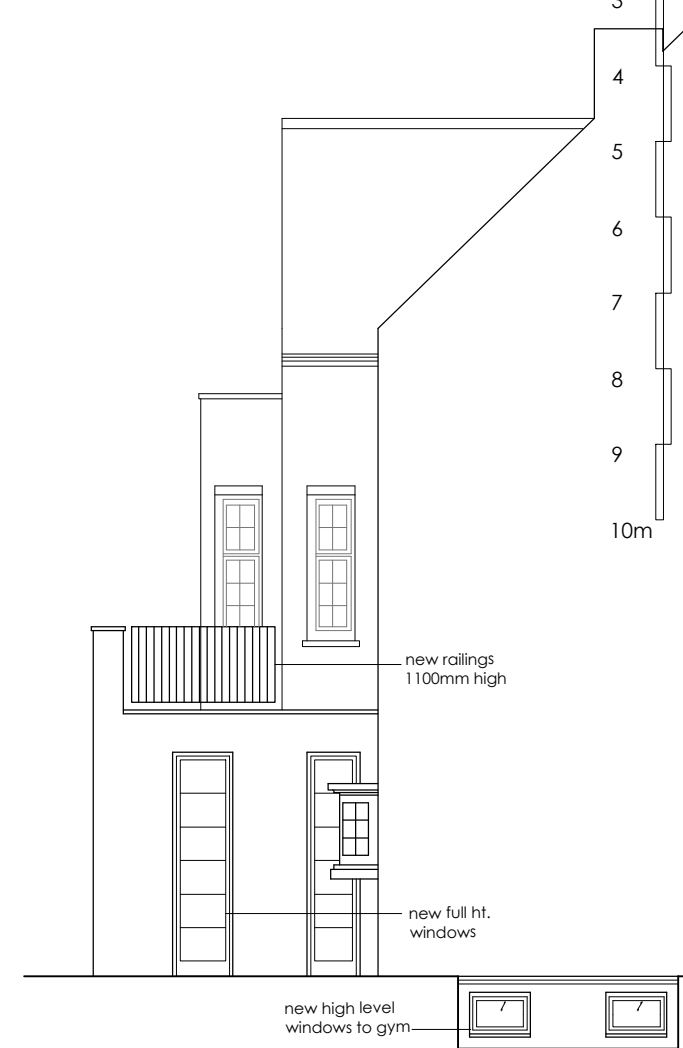

SIDE ELEVATION (EAST)

rev a issued for planning

01.12.19

h2 architecture
 12 LADDERSTILE RIDE KINGSTON-UPON-THAMES KT2 7LP t. 0845 053 0880

PROJECT 0359

10a bracknell gardens

hampstead

london

CLIENT

nadia raibin



proposed (dwg no.0359_p005)
 rear + side elevations

SCALE
100@a3

DATE
sept 2019

DRAWN
ph

REVISION
a

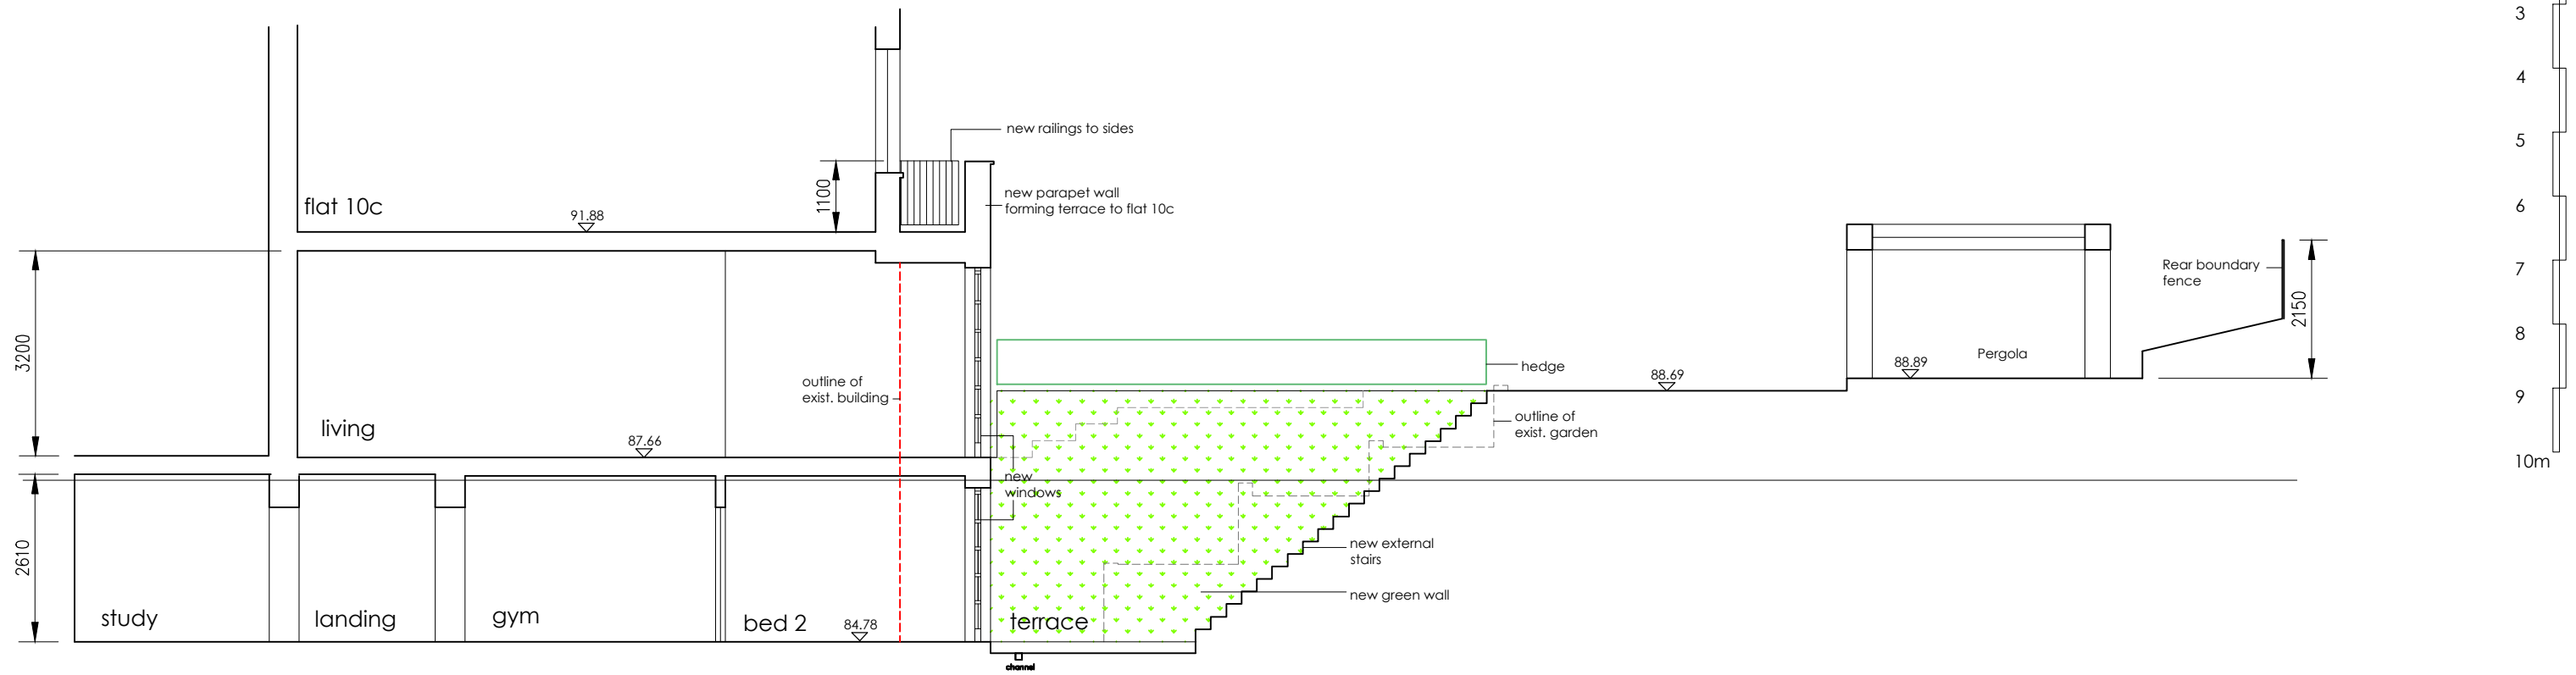 

DATUM 80.00m

SECTION A

rev a issued for planning

01.12.19

h 2 architecture
 12 LADDERSTILE RIDE KINGSTON-UPON-THAMES KT2 7LP t. 0845 053 0880

PROJECT 0359

10a bracknell gardens

hampstead

london

CLIENT

nadia raibin



proposed (dwg no.0359_p006)
 section a

SCALE
 100@a3

DATE
 sept 2019

DRAWN
 ph

REVISION
 a

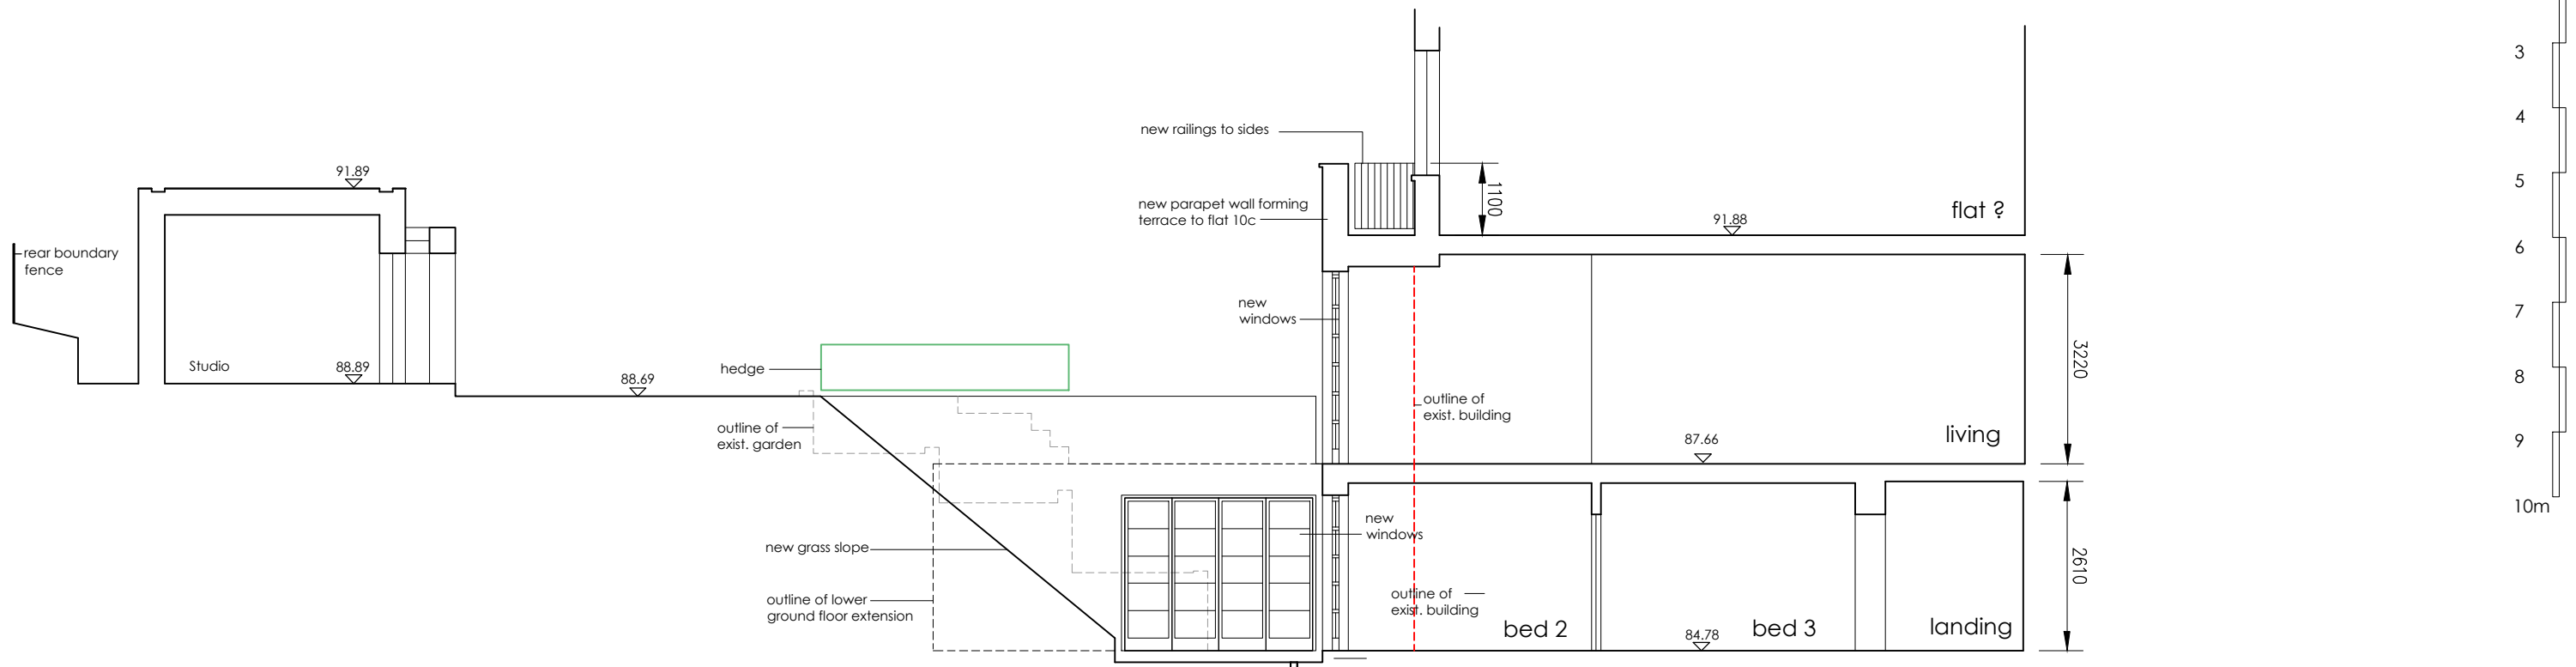 

SECTION B-B

DATUM 80.00m

SECTION B

rev a issued for planning 01.12.19



h 2 architecture
 12 LADDERSTILE RIDE KINGSTON-UPON-THAMES KT2 7LP t. 0845 053 0880

PROJECT 0359
10a bracknell gardens hampstead london


CLIENT
nadia raibin

proposed (dwg no.0359_p007)
 section b

SCALE	DATE	DRAWN	REVISION
100@a3	sept 2019	ph	a

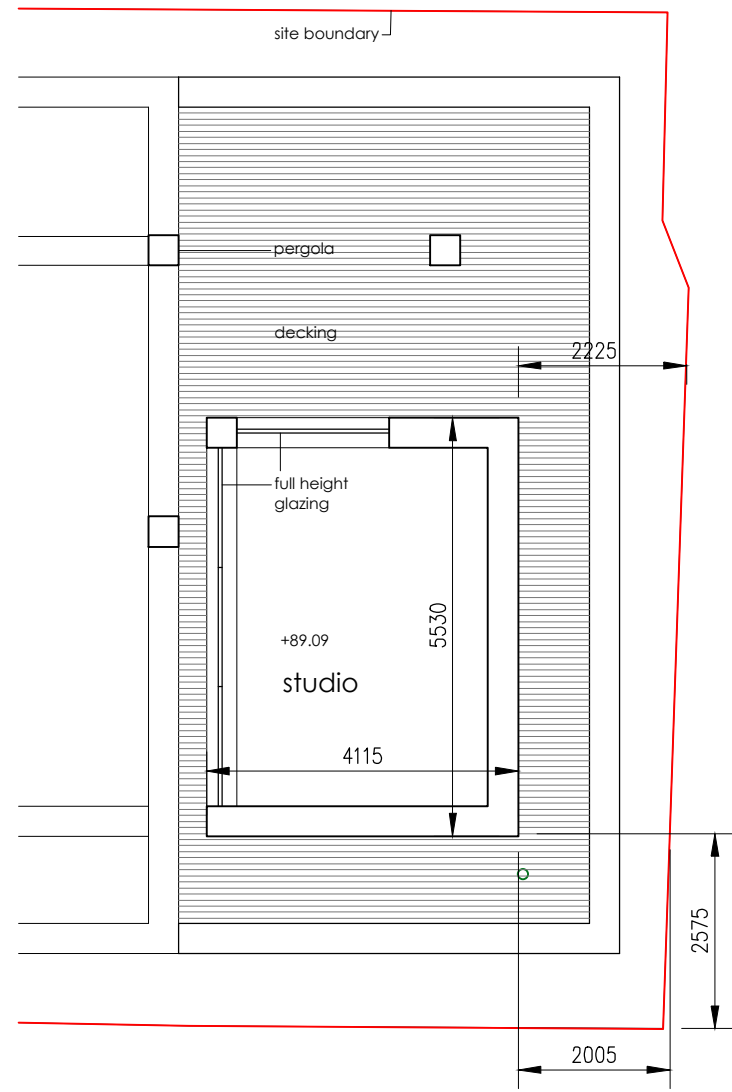 




PLAN

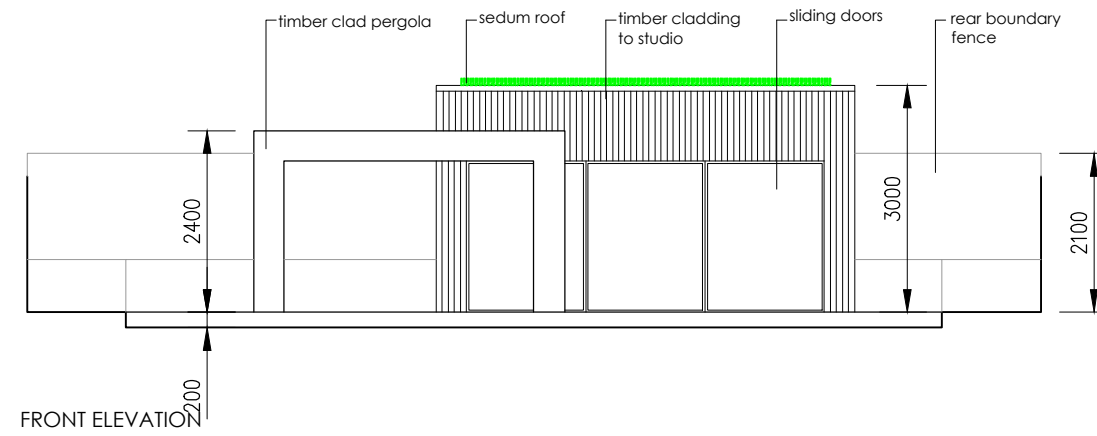


FRONT ELEVATION



REAR ELEVATION

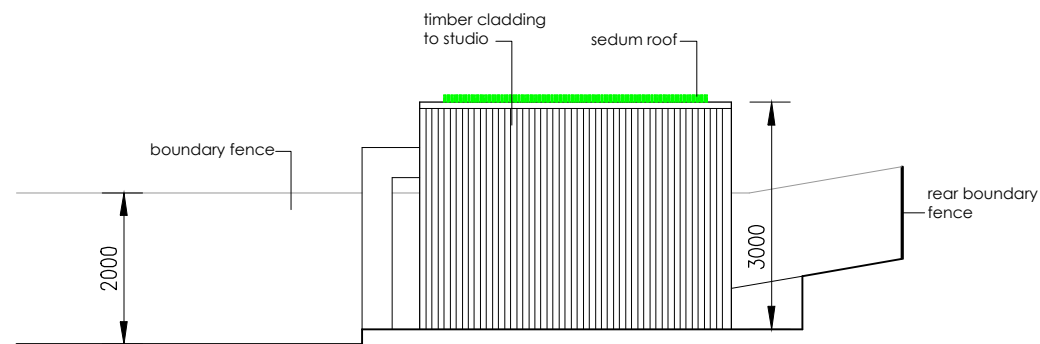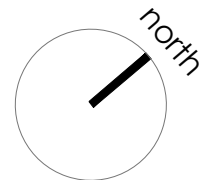 

SIDE ELEVATION (WEST)

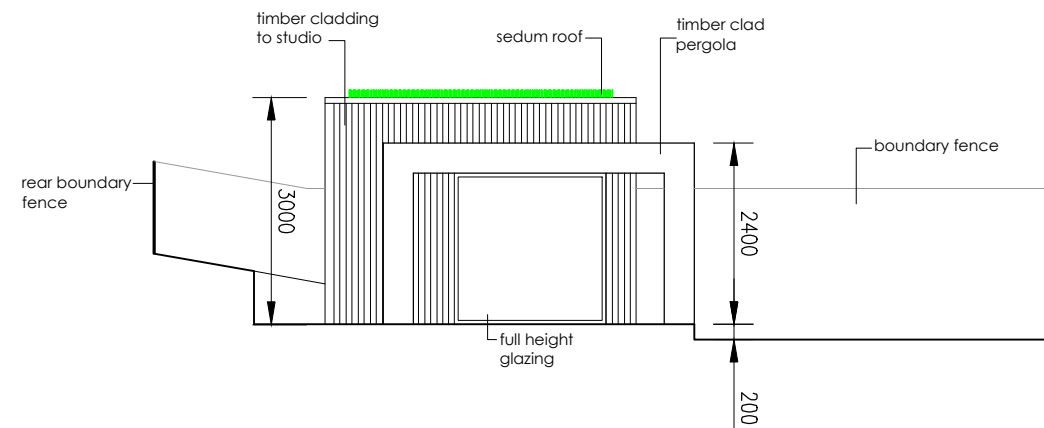

SIDE ELEVATION (EAST)

rev a issued for planning

01.12.19

h 2 architecture
12 LADDERSTILE RIDE KINGSTON-UPON-THAMES KT2 7LP t. 0845 053 0880

PROJECT 0359

10a bracknell gardens

hampstead

london

CLIENT

nadia raibin

proposed (dwg no.0359_p008)
studio plan + elevations

SCALE

100@a3

DATE

sept 2019

DRAWN

ph

REVISION

a