


Maximum permitted height for building R3
+74.000 m AOD

South Elevation - Bat Box Locations

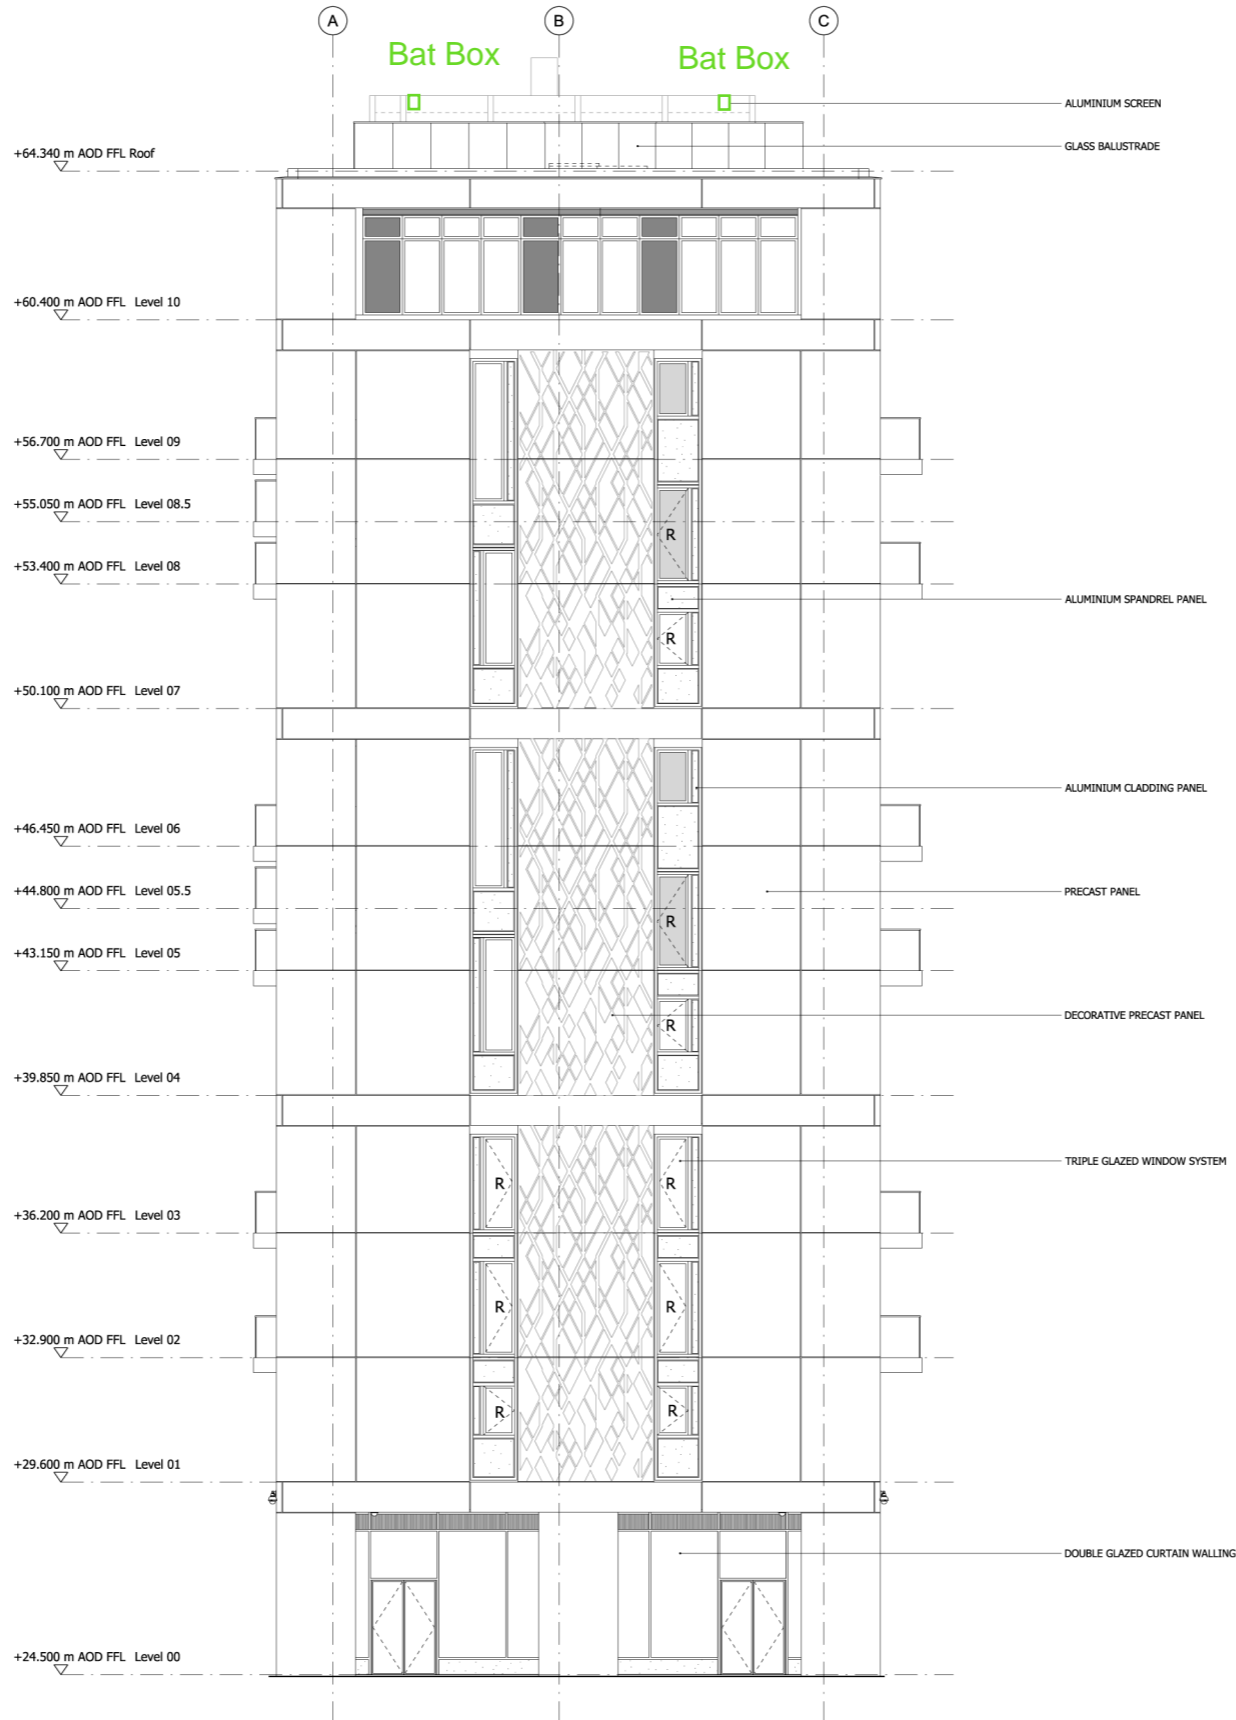

NOTES:

DO NOT SCALE FROM THIS DRAWING.
ALL DIMENSIONS TO BE CHECKED ON SITE.
ALL OMISSIONS AND DISCREPANCIES TO BE REPORTED TO THE ARCHITECT IMMEDIATELY.

ALL RIGHTS RESERVED. THIS WORK IS COPYRIGHT AND CANNOT BE REPRODUCED OR COPIED OR MODIFIED IN ANY FORM OR BY ANY MEANS, GRAPHIC ELECTRONIC OR MECHANICAL, INCLUDING PHOTOCOPYING WITHOUT THE WRITTEN PERMISSION OF SQUIRE AND PARTNERS ARCHITECTS.

LEGEND

R = WINDOW WITH RESTRICTED OPENING

ISSUED FOR PLANNING	15/08/19	DS	G
ISSUED FOR PLANNING	12/04/19	DS	F
ISSUED FOR COMMENT	05/03/19	DS	E
ISSUED FOR COMMENT	07/09/18	DS	D
ISSUED FOR COMMENT	21/06/18	DS	C
ISSUED FOR PLANNING	10/08/15	LP	B
ISSUED FOR COMMENT	23/07/15	MT	A
ISSUED FOR COMMENT	16/06/15	MT	-

Revision description	Date	Check	Rev
----------------------	------	-------	-----

SQUIRE & PARTNERS

77 Wicklow Street London WC1X 9JY
T: 020 7278 5555 F: 020 7239 0495

info@squireandpartners.com
www.squireandpartners.com

Project
R3 Kings Cross,
N1 9AL

Drawing
Proposed South Elevation
McLaren SK:03
Ref. CON3 Bird/Bat Boxes

Drawn Date Scale
JB 16/06/15 1:100@A1
1:200@A3

Job number Drawing number Revision
14026 C645_E_S_001 SK:03 G

