




SITE LOCATION PLAN

 


DRAWING NOTES

REVISION	DATE	NOTE
R01	25/09/2019	PLANNING

TEAM		GENERAL NOTES
CLIENT	Sam's Cafe	1. Do not scale from this drawing. 2. All dimensions to be checked on site by the contractor and such dimensions to be the responsibility of the contractor. 3. Report all drawing errors, omissions and discrepancies to the architect. 4. This document may be issued in an uncontrolled CAD format to enable others to use it as background information to make alterations and/or additions. In that instance the file will be accompanied by a PDF version. It is for those making such alterations and additions to ensure that they make use of current background information. Gibson Thornley Architects accepts no liability for any such alterations or additions to the background information or arising out of changes to background information which occur prior to alterations or additions being made.
APPROVED INSPECTOR	Steve Edgeworthy	
SERVICES CONSULTANT	PIR	
STRUCTURAL ENGINEER	Pike & Pyles	

GIBSON THORNLEY					
GIBSON THORNLEY ARCHITECTS LIMITED No. 4 The Hangar Renaissance Works 25-27 Hackney Road London E2 7HX www.gibsonthornley.com info@gibsonthornley.com +44 (0)20 7259 7064					
PROJECT NO 40 CHALCOT ROAD DRAWING TITLE SITE LOCATION PLAN					
DRAWN BY	CHECKED	SCALE	STATUS		
HO	BG	1:1250@A4	PLANNING		
PROJECT	ZONE	TYPE	CLASSIFICATION	DRAWING NO	REVISION
19005	-	AL	[00]	001	P01

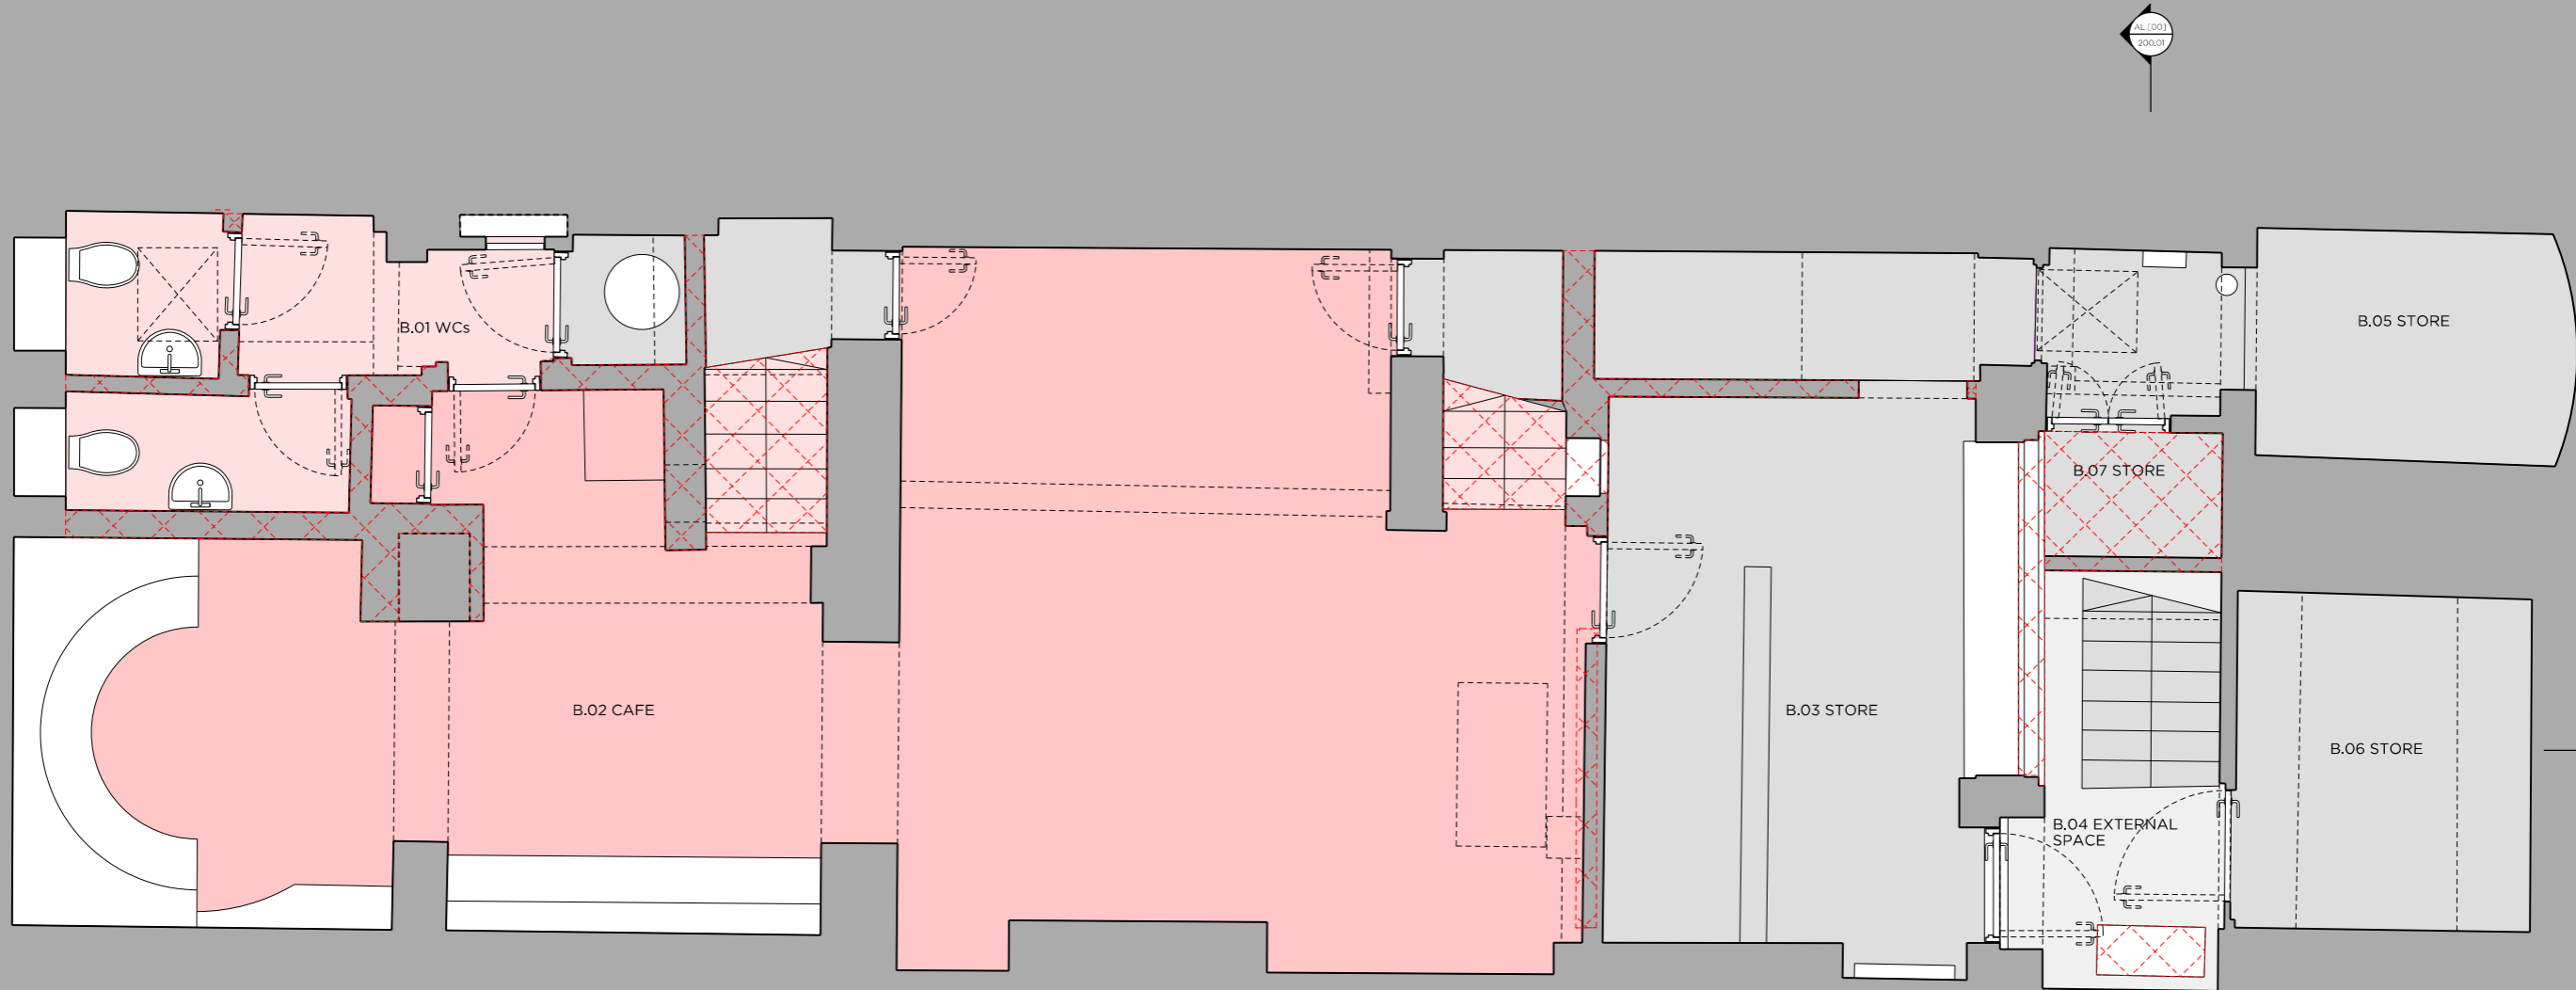

01 BASEMENT PLAN

DRAWING NOTES

Proposed Demolition

REVISION	DATE	NOTE
P01	25/10/19	PLANNING
P02	16/01/20	PLANNING

TEAM	
CLIENT	Sam's Cafe
APPROVED INSPECTOR	Shore Engineering
SERVICES CONSULTANT	P3A
STRUCTURAL ENGINEER	Pika & Myers
CATERING CONSULTANT	Advance Catering

GENERAL NOTES

- Do not scale from this drawing.
- All dimensions to be checked on site by the contractor and such dimensions to be his responsibility.
- Report all drawing errors, omissions and discrepancies to the architect.
- This document may be issued in an uncontrolled CAD format to enable others to use it as background information to make alterations and/or additions, in that instance the file will be accompanied by a PDF version. It is for those making such alterations and additions to ensure that they make use of current background information. Gibson Thornley Architects accepts no liability for any such alterations or additions to the background information or arising out of changes to background information which occur prior to alterations of additions being made.




GIBSON THORNLEY
 Gibson Thornley Architects Limited
 No. 4 The Hangar
 Perseverance Works
 25-27 Hackney Road
 London E2 7NX
 www.gibsonsthornley.com
 info@gibsonsthornley.com
 +44 (0)20 7729 7064

JOB TITLE
 NO.40 CHALCOT ROAD
 EXISTING BASEMENT PLAN

DRAWN BY	CHECKED	SCALE	STATUS
HO	BG	1:25@A1 1:50@A3	PLANNING

PROJECT	ZONE	TYPE	CLASSIFICATION	DRAWING NO.	REVISION
19005	-	AL	[00]	100	P02

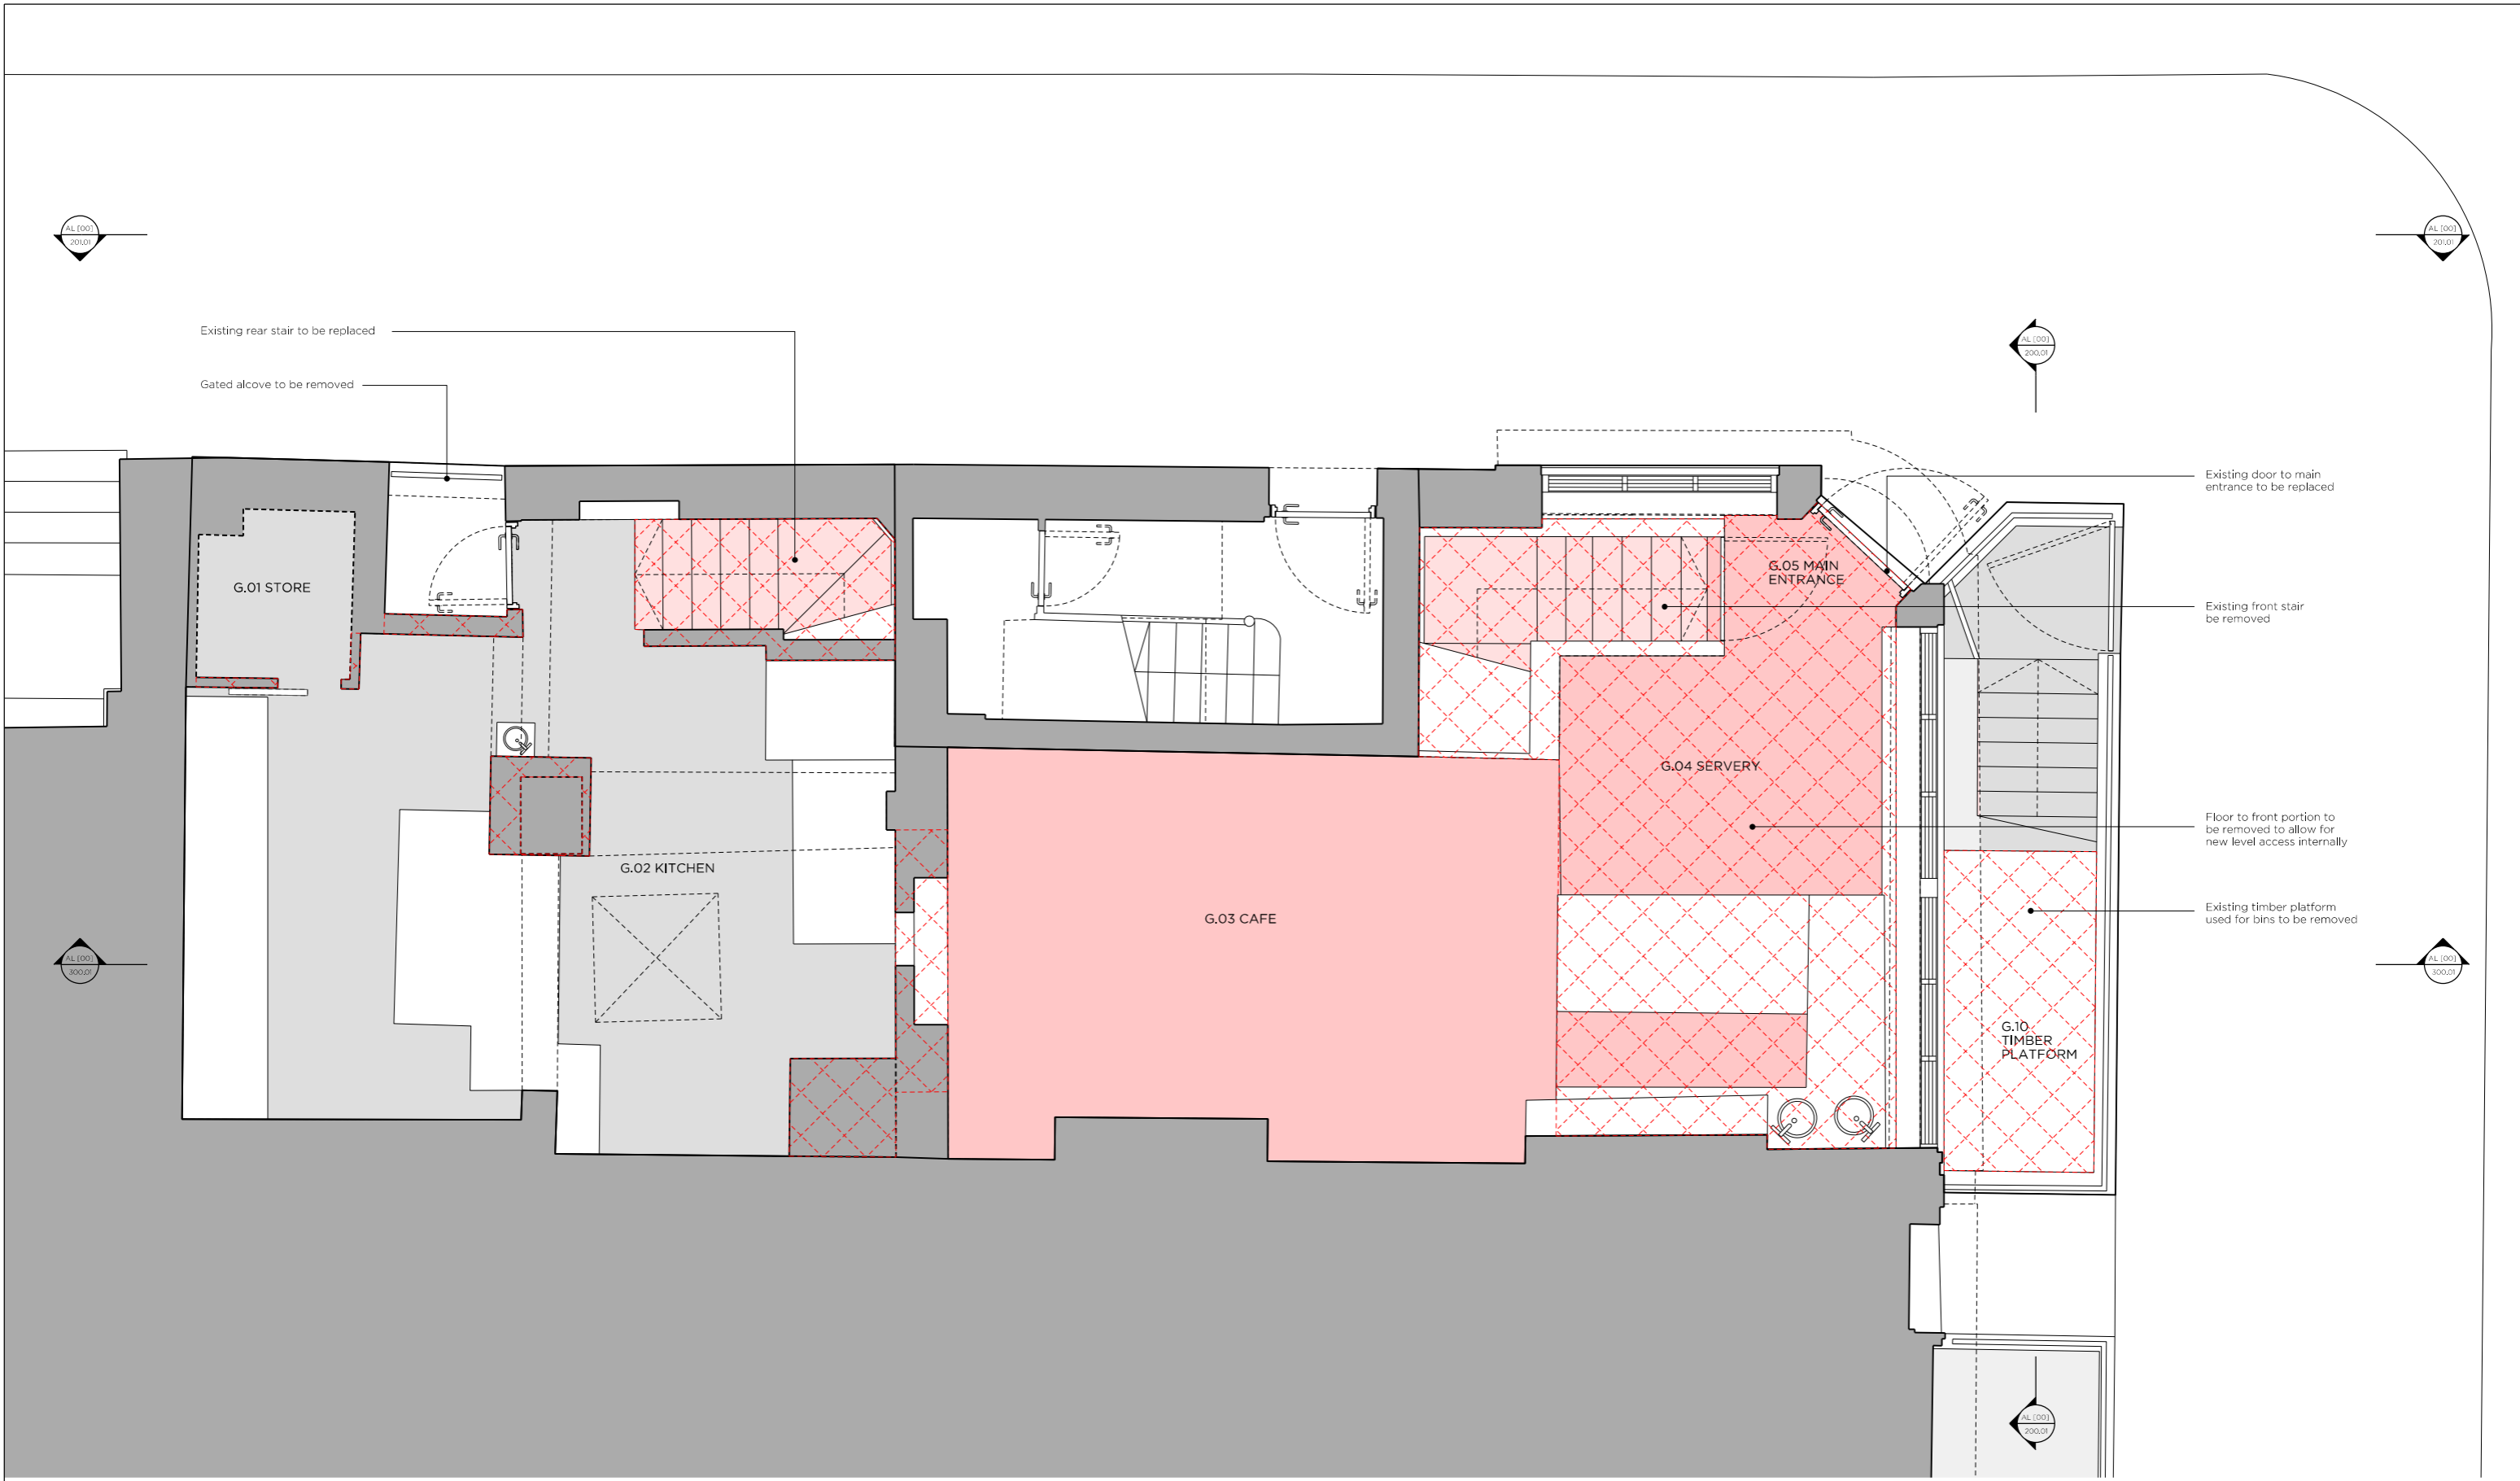

SCALE (m) 0 0.5 1 2.5 5
 01 GROUND FLOOR PLAN

DRAWING NOTES


Proposed Demolition

REVISION	DATE	NOTE
P01	25/10/19	PLANNING

TEAM	
CLIENT	Sam's Cafe
APPROVED INSPECTOR	Shane Engleberg
SERVICES CONSULTANT	PJA
STRUCTURAL ENGINEER	Prike & Myers

GENERAL NOTES

1. Do not scale from this drawing.
2. All dimensions to be checked on site by the contractor and such dimensions to be his responsibility.
3. Report all drawing errors, omissions and discrepancies to the architect.
4. This document may be issued in an uncontrolled CAD format to enable others to use it as background information to make alterations and/or additions, in that instance the file will be accompanied by a PDF version. It is for those making such alterations and additions to ensure that they make use of current background information. Gibson Thornley Architects accepts no liability for any such alterations or additions to the background information or arising out of changes to background information which occur prior to alterations or additions being made.

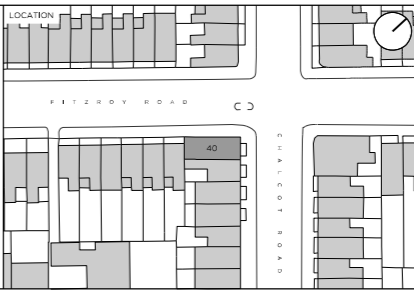


GIBSON THORNLEY
 Gibson Thornley Architects Limited
 No. 4 The Hangar
 Perseverance Works
 25-27 Hackney Road
 London E2 7NX
 www.gibsonsthornley.com
 info@gibsonsthornley.com
 +44 (0)20 7729 7064

JOB TITLE
 NO.40 CHALCOT ROAD
 EXISTING GROUND FLOOR PLAN

DRAWN BY	CHECKED	SCALE	STATUS
HO	BG	1:25@A1 1:50@A3	PLANNING

PROJECT	ZONE	TYPE	CLASSIFICATION	DRAWING NO.	REVISION
19005	-	AL	[00]	101	P01

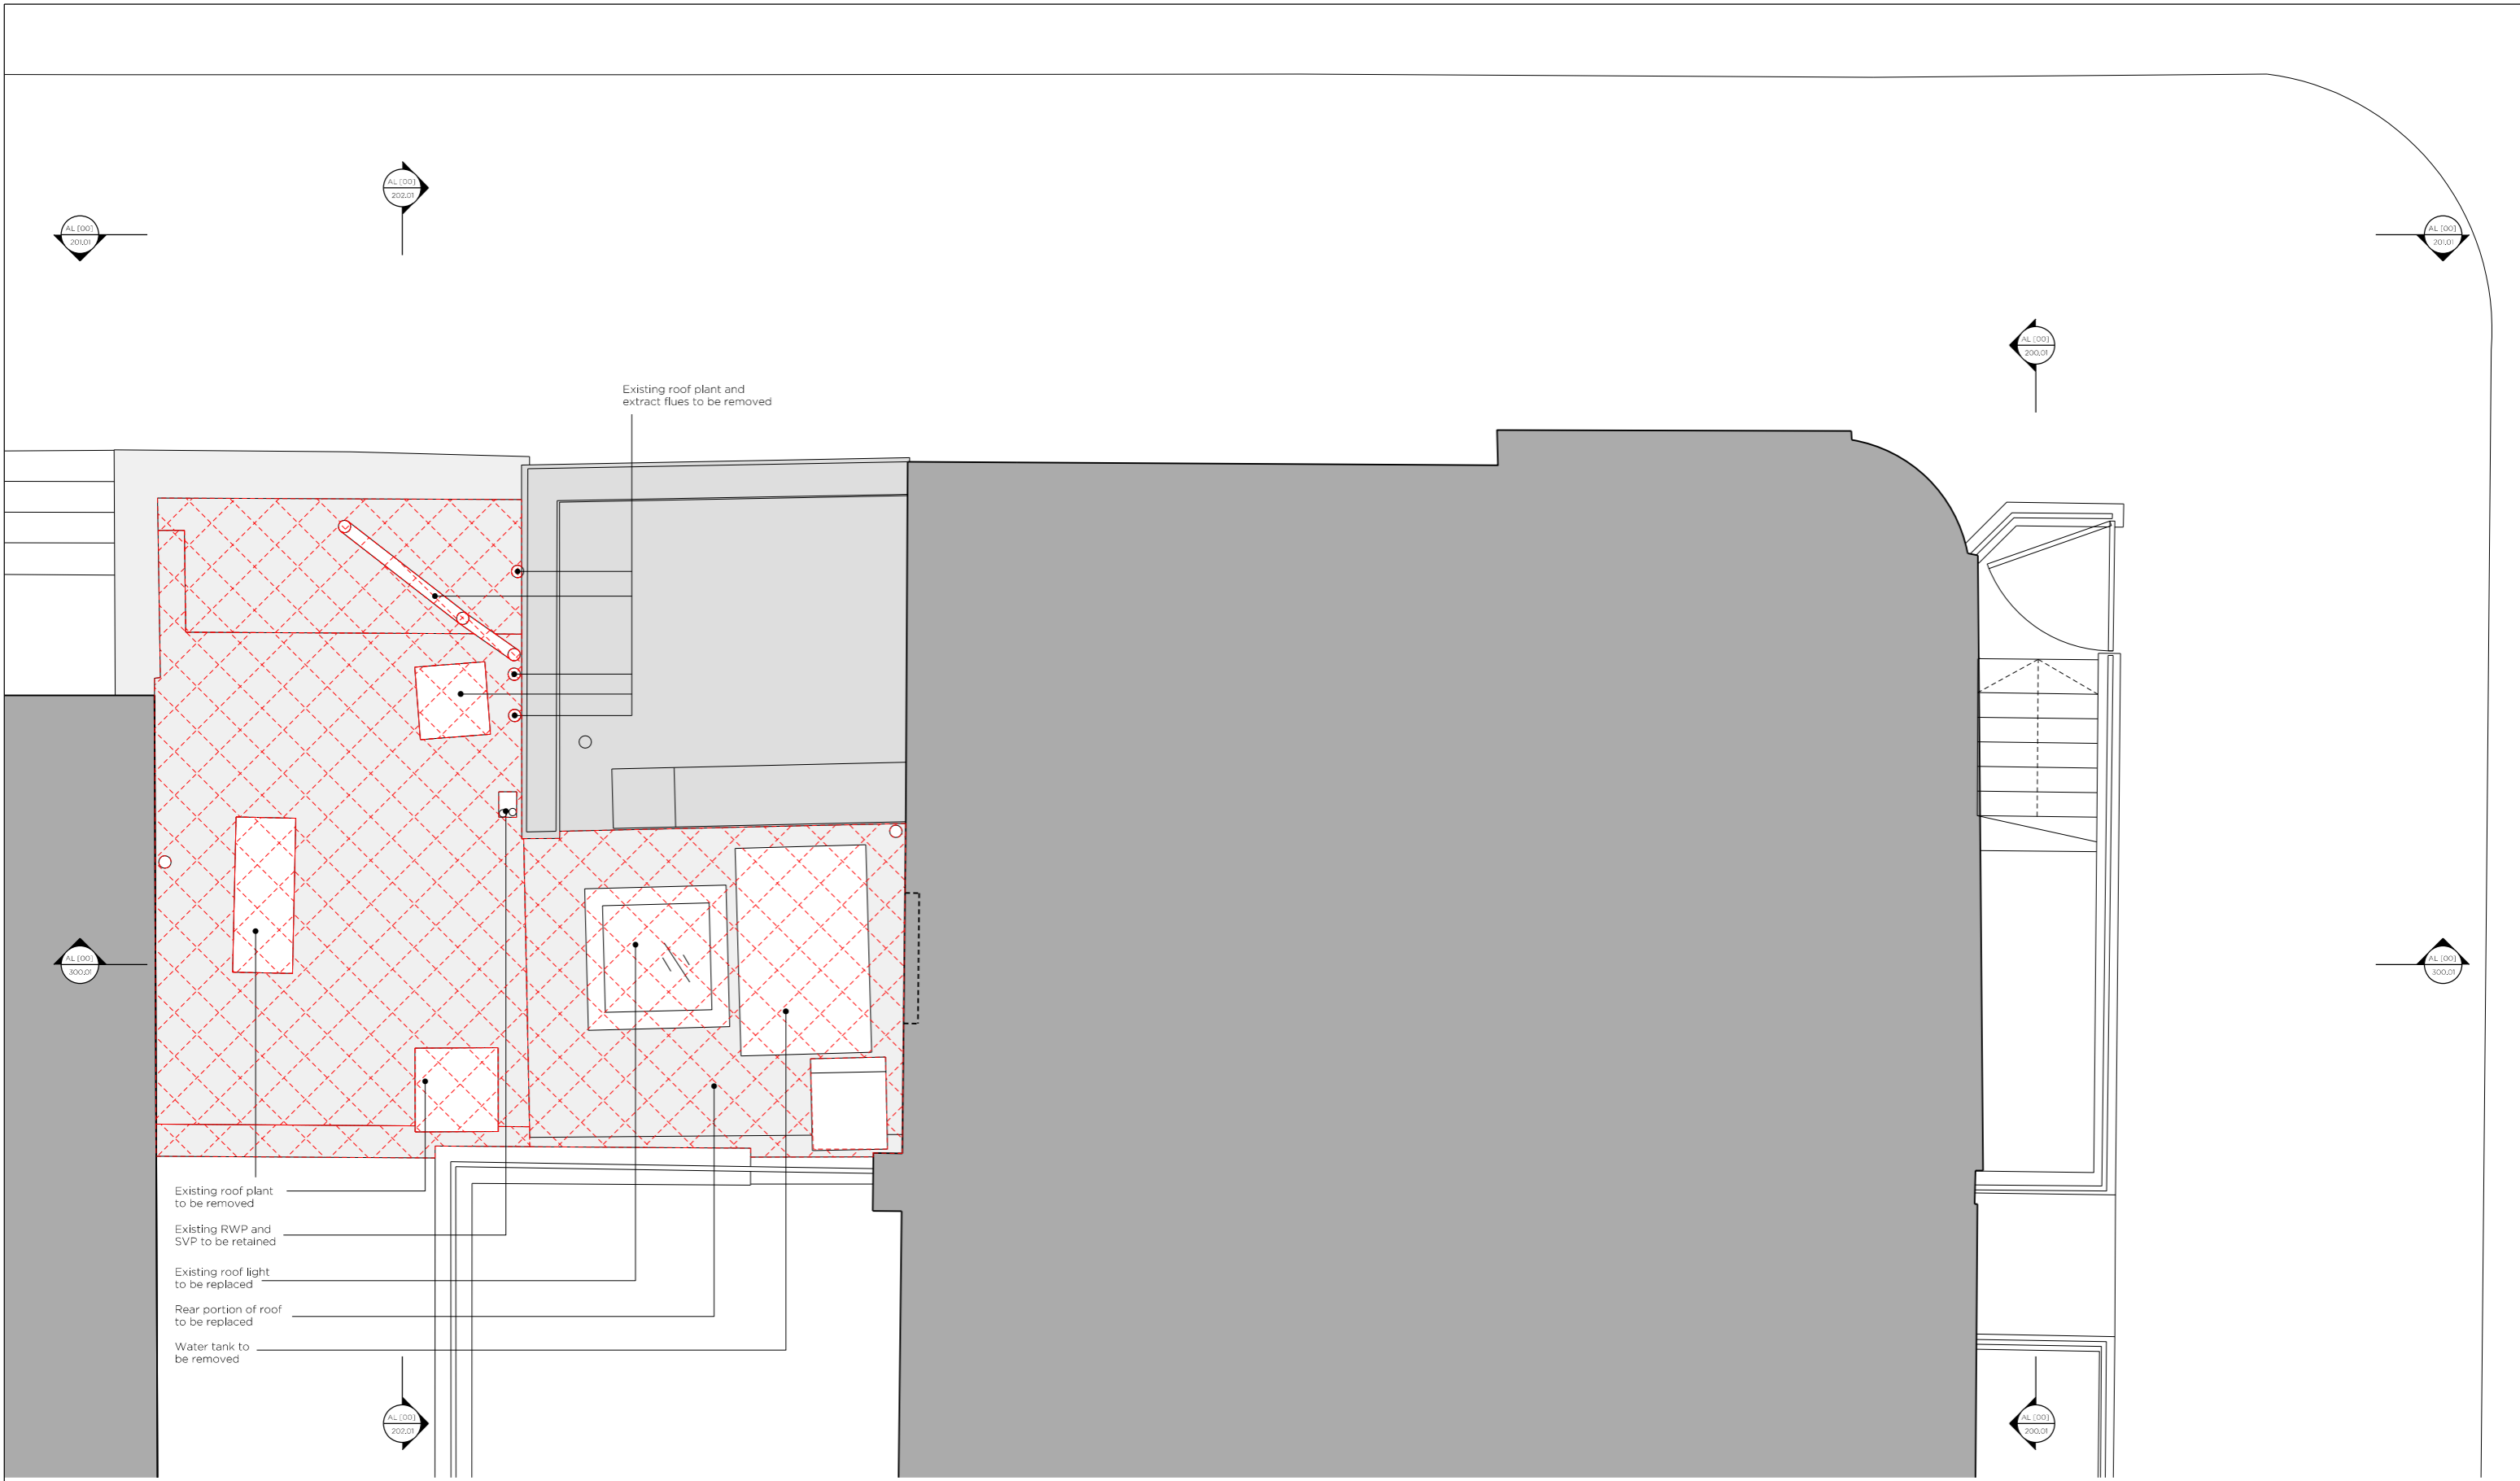

SCALE (m) 0 0.5 1 2.5 5 01 ROOF PLAN

DRAWING NOTES




REVISION	DATE	NOTE
P01	25.10.19	PLANNING
P02	16.01.20	PLANNING

TEAM	
CLIENT	Sam's Cafe
APPROVED INSPECTOR	Shore Engineering
SERVICES CONSULTANT	P3R
STRUCTURAL ENGINEER	Phix & Myers
CATERING CONSULTANT	Advance Catering

GENERAL NOTES


1. Do not scale from this drawing.
2. All dimensions to be checked on site by the contractor and such dimensions to be his responsibility.
3. Report all drawing errors, omissions and discrepancies to the architect.
4. This document may be issued in an uncontrolled CAD format to enable others to use it as background information to make alterations and/or additions, in that instance the file will be accompanied by a PDF version. It is for those making such alterations and additions to ensure that they make use of current background information. Gibson Thornley Architects accepts no liability for any such alterations or additions to the background information or arising out of changes to background information which occur prior to alterations or additions being made.

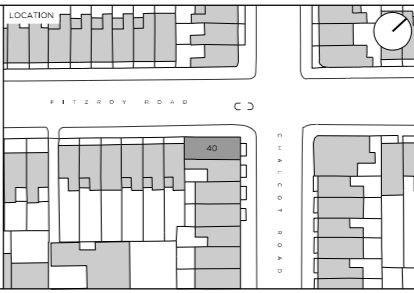

GIBSON THORNLEY
 Gibson Thornley Architects Limited
 No. 4 The Hangar
 Perseverance Works
 25-27 Hackney Road
 London E2 7NX
 www.gibsonsthornley.com
 info@gibsonsthornley.com
 +44 (0)20 7729 7064

JOB TITLE
 NO.40 CHALCOT ROAD
 EXISTING ROOF PLAN

DRAWN BY HO	CHECKED BG	SCALE 1:25@A1 1:50@A3	STATUS PLANNING
PROJECT 19005	ZONE -	TYPE AL	CLASSIFICATION [00]
DRAWING NO. 102	REVISION P02		

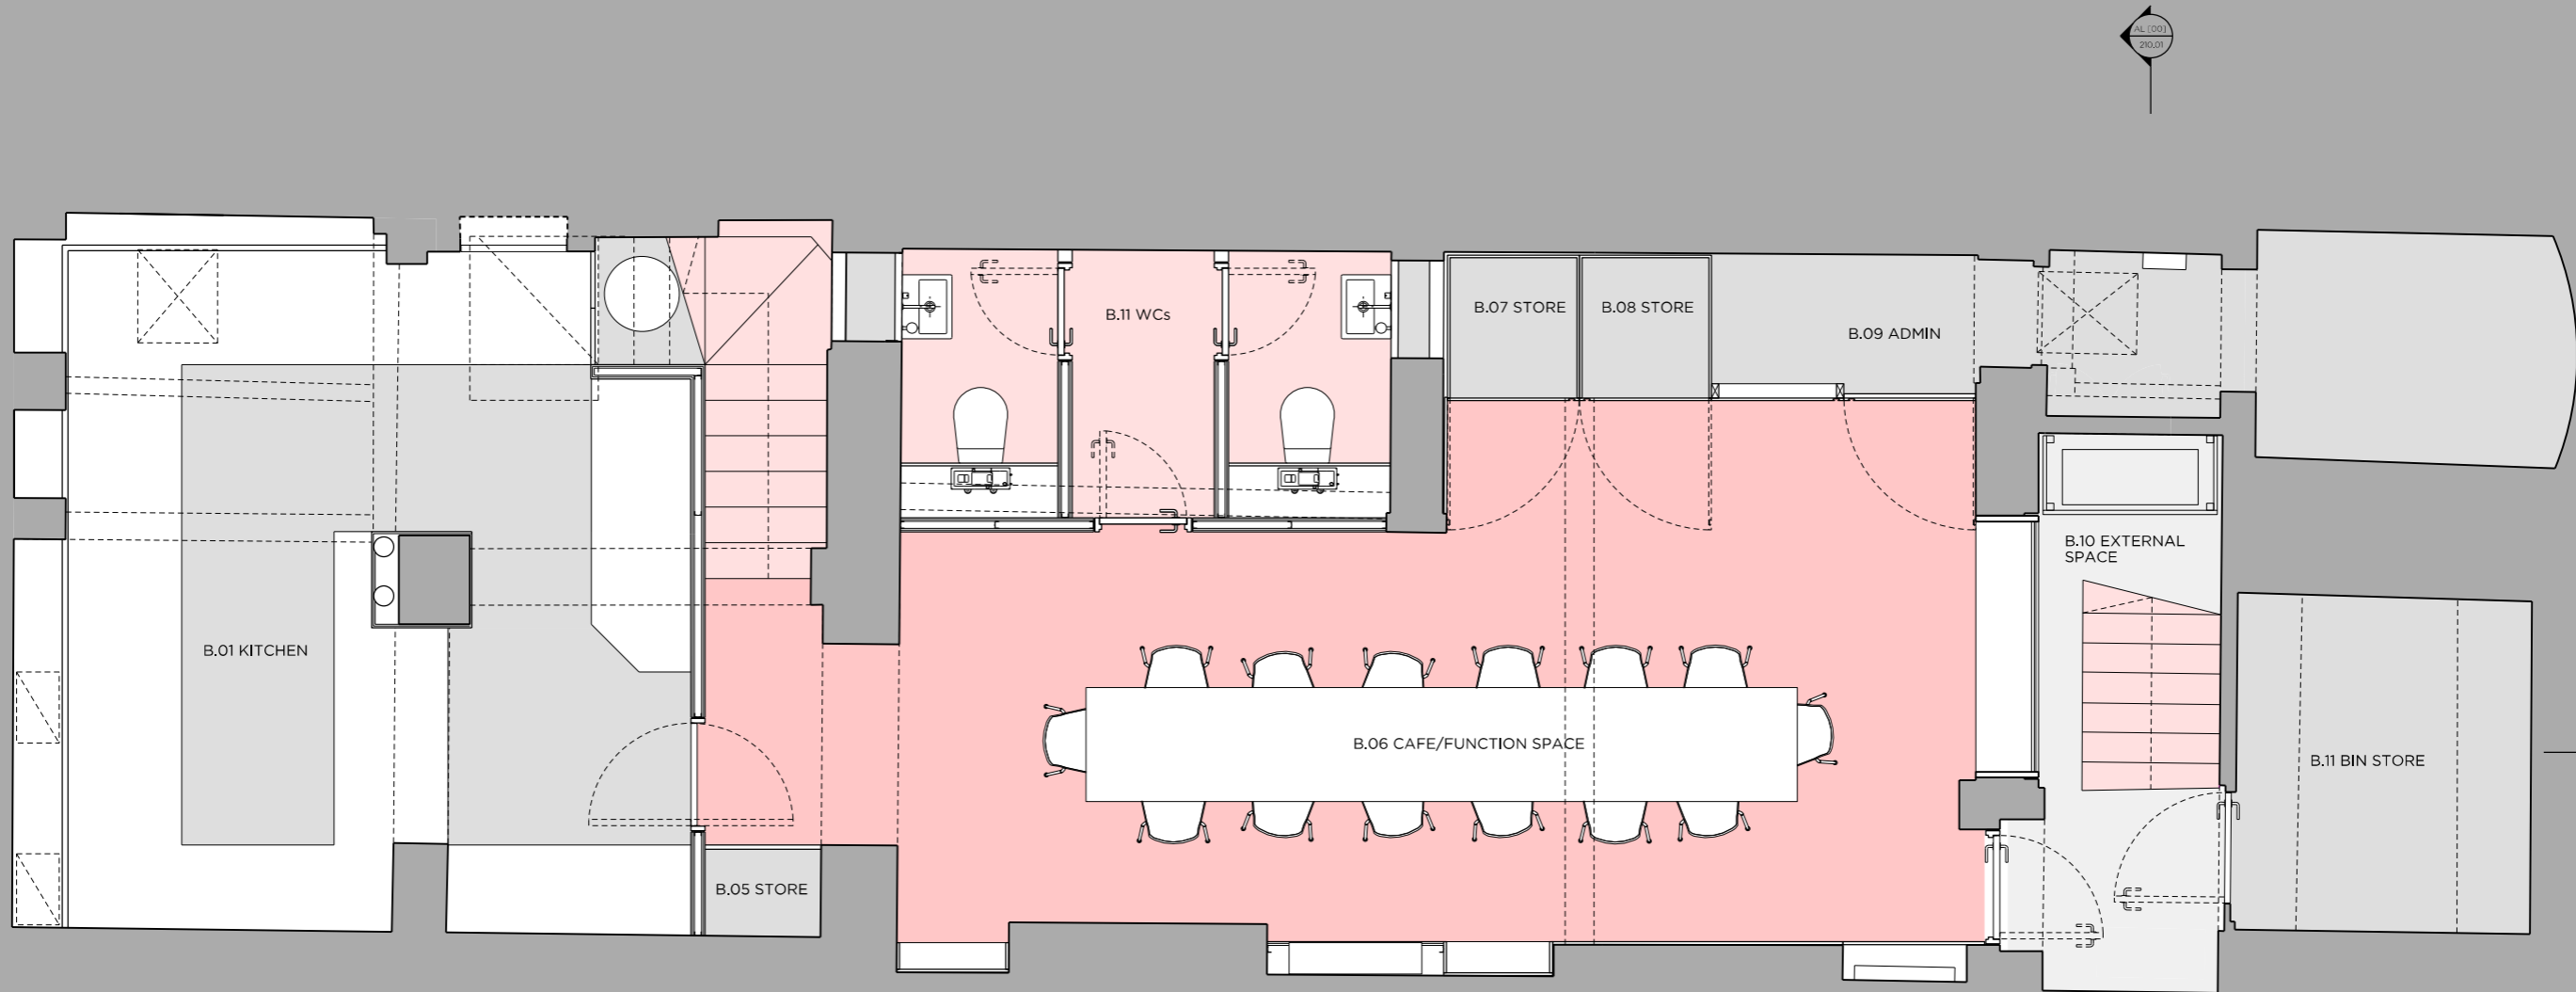

01 BASEMENT PLAN


DRAWING NOTES

REVISION	DATE	NOTE
P01	25.10.19	PLANNING
P02	16.01.20	PLANNING

TEAM	ROLE	NAME
CLIENT		Sam's Cafe
APPROVED INSPECTOR		Shore Engineering
SERVICES CONSULTANT		P3A
STRUCTURAL ENGINEER		Pika & Myers
CATERING CONSULTANT		Advance Catering

GENERAL NOTES

- Do not scale from this drawing.
- All dimensions to be checked on site by the contractor and such dimensions to be his responsibility.
- Report all drawing errors, omissions and discrepancies to the architect.
- This document may be issued in an uncontrolled CAD format to enable others to use it as background information to make alterations and/or additions, in that instance the file will be accompanied by a PDF version. It is for those making such alterations and additions to ensure that they make use of current background information, Gibson Thornley Architects accepts no liability for any such alterations or additions to the background information or arising out of changes to background information which occur prior to alterations or additions being made.

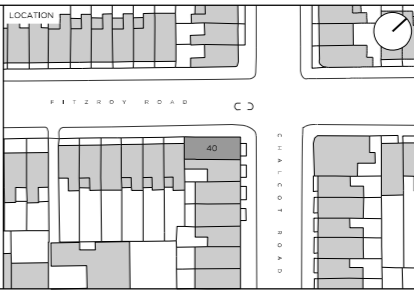

GIBSON THORNLEY
 Gibson Thornley Architects Limited
 No. 4 The Hangar
 Perseverance Works
 25-27 Hackney Road
 London E2 7NX
 www.gibsonsthornley.com
 info@gibsonsthornley.com
 +44 (0)20 7729 7064

JOB TITLE
 NO.40 CHALCOT ROAD
 PROPOSED BASEMENT PLAN

DRAWN BY HO	CHECKED BG	SCALE 1:25@A1 1:50@A3	STATUS PLANNING
PROJECT 19005	ZONE -	TYPE AL	CLASSIFICATION [00]
DRAWING NO. 110	REVISION P02		




SCALE (m) 0 0.5 1 2.5 5
 01 GROUND FLOOR PLAN

DRAWING NOTES

REVISION	DATE	NOTE
P01	25/10/19	PLANNING
P02	16/01/20	PLANNING

TEAM	
CLIENT	Sam's Cafe
APPROVED INSPECTOR	Shore Engineering
SERVICES CONSULTANT	PSA
STRUCTURAL ENGINEER	Phix & Myers
CATERING CONSULTANT	Advance Catering

GENERAL NOTES
 1. Do not scale from this drawing.
 2. All dimensions to be checked on site by the contractor and such dimensions to be his responsibility.
 3. Report all drawing errors, omissions and discrepancies to the architect.
 4. This document may be issued in an uncontrolled CAD format to enable others to use it as background information to make alterations and/or additions, in that instance the file will be accompanied by a PDF version. It is for those making such alterations and additions to ensure that they make use of current background information. Gibson Thornley Architects accepts no liability for any such alterations or additions to the background information or arising out of changes to background information which occur prior to alterations of additions being made.

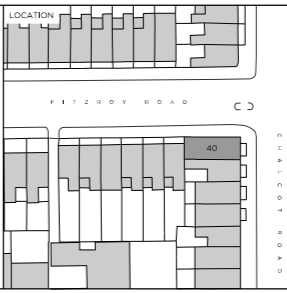


GIBSON THORNLEY
 Gibson Thornley Architects Limited
 No. 4 The Hangar
 Perseverance Works
 25-27 Hackney Road
 London E2 7NX
 www.gibsonsthornley.com
 info@gibsonsthornley.com
 +44 (0)20 7729 7064

JOB TITLE
NO.40 CHALCOT ROAD
 DRAWING TITLE
PROPOSED GROUND FLOOR PLAN

DRAWN BY	CHECKED	SCALE	STATUS
HO	BG	1:25@A1 1:50@A3	PLANNING

PROJECT	ZONE	TYPE	CLASSIFICATION	DRAWING NO.	REVISION
19005	-	AL	[00]	111	P02

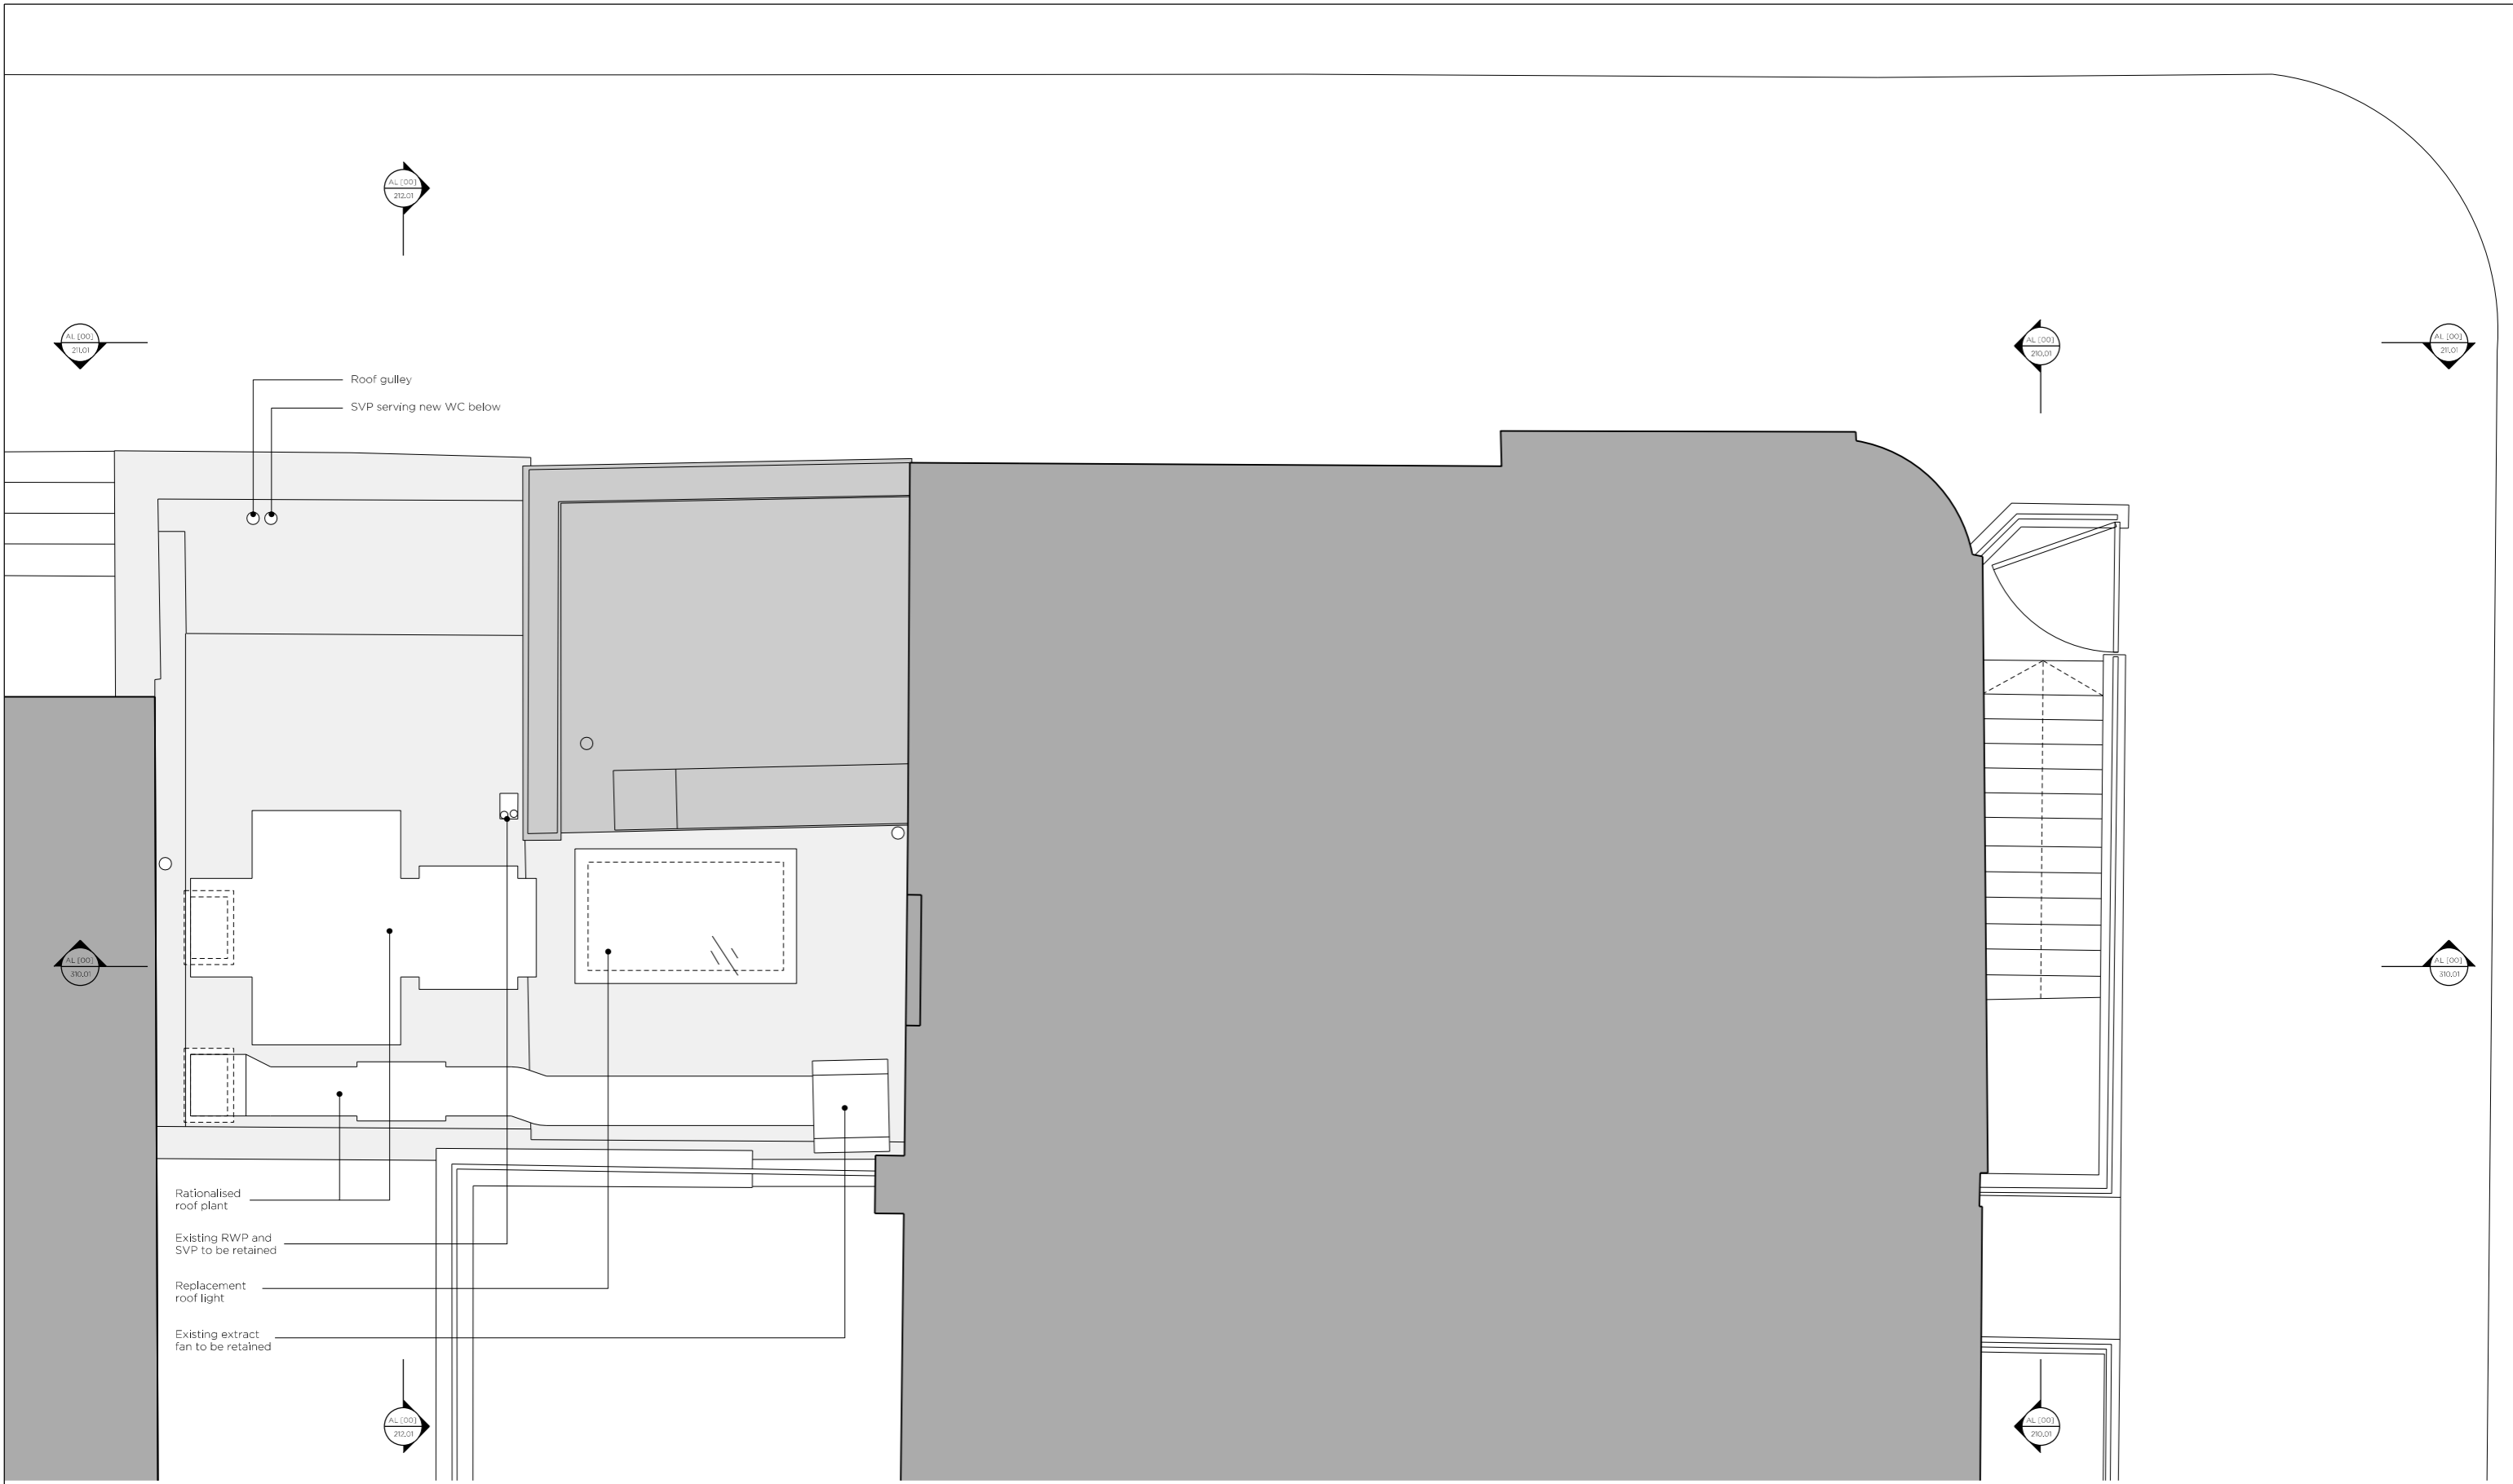


SCALE (m) 0 0.5 1 2.5 5
 01 ROOF PLAN

DRAWING NOTES

REVISION	DATE	NOTE
P01	25/10/19	PLANNING
P02	16/01/20	PLANNING

TEAM	
CLIENT	Sam's Cafe
APPROVED INSPECTOR	Shore Engineering
SERVICES CONSULTANT	P3A
STRUCTURAL ENGINEER	Phix & Myers
CATERING CONSULTANT	Advance Catering

GENERAL NOTES
 1. Do not scale from this drawing.
 2. All dimensions to be checked on site by the contractor and such dimensions to be his responsibility.
 3. Report all drawing errors, omissions and discrepancies to the architect.
 4. This document may be issued in an uncontrolled CAD format to enable others to use it as background information to make alterations and/or additions, in that instance the file will be accompanied by a PDF version. It is for those making such alterations and additions to ensure that they make use of current background information. Gibson Thornley Architects accepts no liability for any such alterations or additions to the background information or arising out of changes to background information which occur prior to alterations or additions being made.

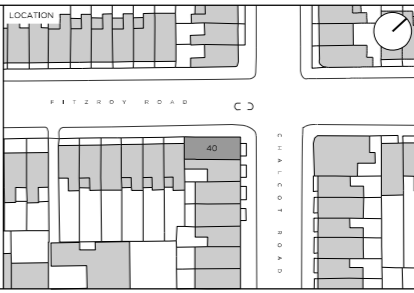

GIBSON THORNLEY
 Gibson Thornley Architects Limited
 No. 4 The Hangar
 Perseverance Works
 25-27 Hackney Road
 London E2 7NX
 www.gibsonsthornley.com
 info@gibsonsthornley.com
 +44 (0)20 7729 7064

JOB TITLE
NO.40 CHALCOT ROAD
 DRAWING TITLE
PROPOSED ROOF PLAN

DRAWN BY	CHECKED	SCALE	STATUS
HO	BG	1:25@A1 1:50@A3	PLANNING

PROJECT	ZONE	TYPE	CLASSIFICATION	DRAWING NO.	REVISION
19005	-	AL	[00]	112	P02



Existing door to main entrance to be replaced

Existing timber platform used for bins to be removed


Existing window to be lowered

Existing low level store to be removed

Basement door to be replaced

41 CHALCOT ROAD

40 CHALCOT ROAD

 

01 ELEVATION

DRAWING NOTES




REVISION	DATE	NOTE
P01	25/10/19	PLANNING
P02	16/01/20	PLANNING

TEAM	
CLIENT	Sam's Cafe
APPROVED INSPECTOR	Shore Engineering
SERVICES CONSULTANT	P3A
STRUCTURAL ENGINEER	Phix & Myers
CATERING CONSULTANT	Advance Catering

GENERAL NOTES

- Do not scale from this drawing.
- All dimensions to be checked on site by the contractor and such dimensions to be his responsibility.
- Report all drawing errors, omissions and discrepancies to the architect.
- This document may be issued in an uncontrolled CAD format to enable others to use it as background information to make alterations and/or additions. In that instance the file will be accompanied by a PDF version. It is for those making such alterations and additions to ensure that they make use of current background information. Gibson Thornley Architects accepts no liability for any such alterations or additions to the background information or arising out of changes to background information which occur prior to alterations or additions being made.

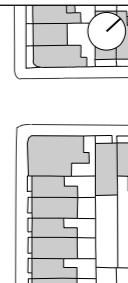

GIBSON THORNLEY
 Gibson Thornley Architects Limited
 No. 4 The Hangar
 Perseverance Works
 25-27 Hackney Road
 London E2 7NX
 www.gibsonsthornley.com
 info@gibsonsthornley.com
 +44 (0)20 7729 7064

JOB TITLE
NO.40 CHALCOT ROAD
EXISTING NORTH ELEVATION

DRAWN BY HO	CHECKED BG	SCALE 1:50@A1 1:100@A3	STATUS PLANNING
PROJECT 19005	ZONE -	TYPE AL	CLASSIFICATION [00]
DRAWING NO. 200	REVISION P02		



01 ELEVATION

DRAWING NOTES

 Proposed Demolition

REVISION DATE NOTE

REVISION	DATE	NOTE
P01	25/10/19	PLANNING

TEAM

CLIENT	Sam's Cafe
APPROVED INSPECTOR	Shore Engineering
SERVICES CONSULTANT	PJA
STRUCTURAL ENGINEER	Priva & Myers


GENERAL NOTES

1. Do not scale from this drawing.
2. All dimensions to be checked on site by the contractor and such dimensions to be his responsibility.
3. Report all drawing errors, omissions and discrepancies to the architect.
4. This document may be issued in an uncontrolled CAD format to enable others to use it as background information to make alterations and/or additions, in that instance the file will be accompanied by a PDF version. It is for those making such alterations and additions to ensure that they make use of current background information. Gibson Thornley Architects accepts no liability for any such alterations or additions to the background information or arising out of changes to background information which occur prior to alterations or additions being made.

LOCATION



PROJECT

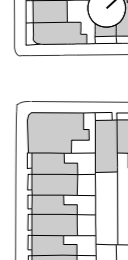


GIBSON THORNLEY
Gibson Thornley Architects Limited

No. 4 The Hangar
Perseverance Works
25-27 Hackney Road
London E2 7NX

www.gibsonsthornley.com
info@gibsonsthornley.com
+44 (0)20 7729 7064

JOB TITLE
NO.40 CHALCOT ROAD
DRAWING TITLE
EXISTING WEST ELEVATION

DRAWN BY	CHECKED	SCALE	STATUS		
HO	BG	1:50@A1 1:100@A3	PLANNING		
PROJECT	ZONE	TYPE	CLASSIFICATION	DRAWING NO.	REVISION
19005	-	AL	[00]	201	P01

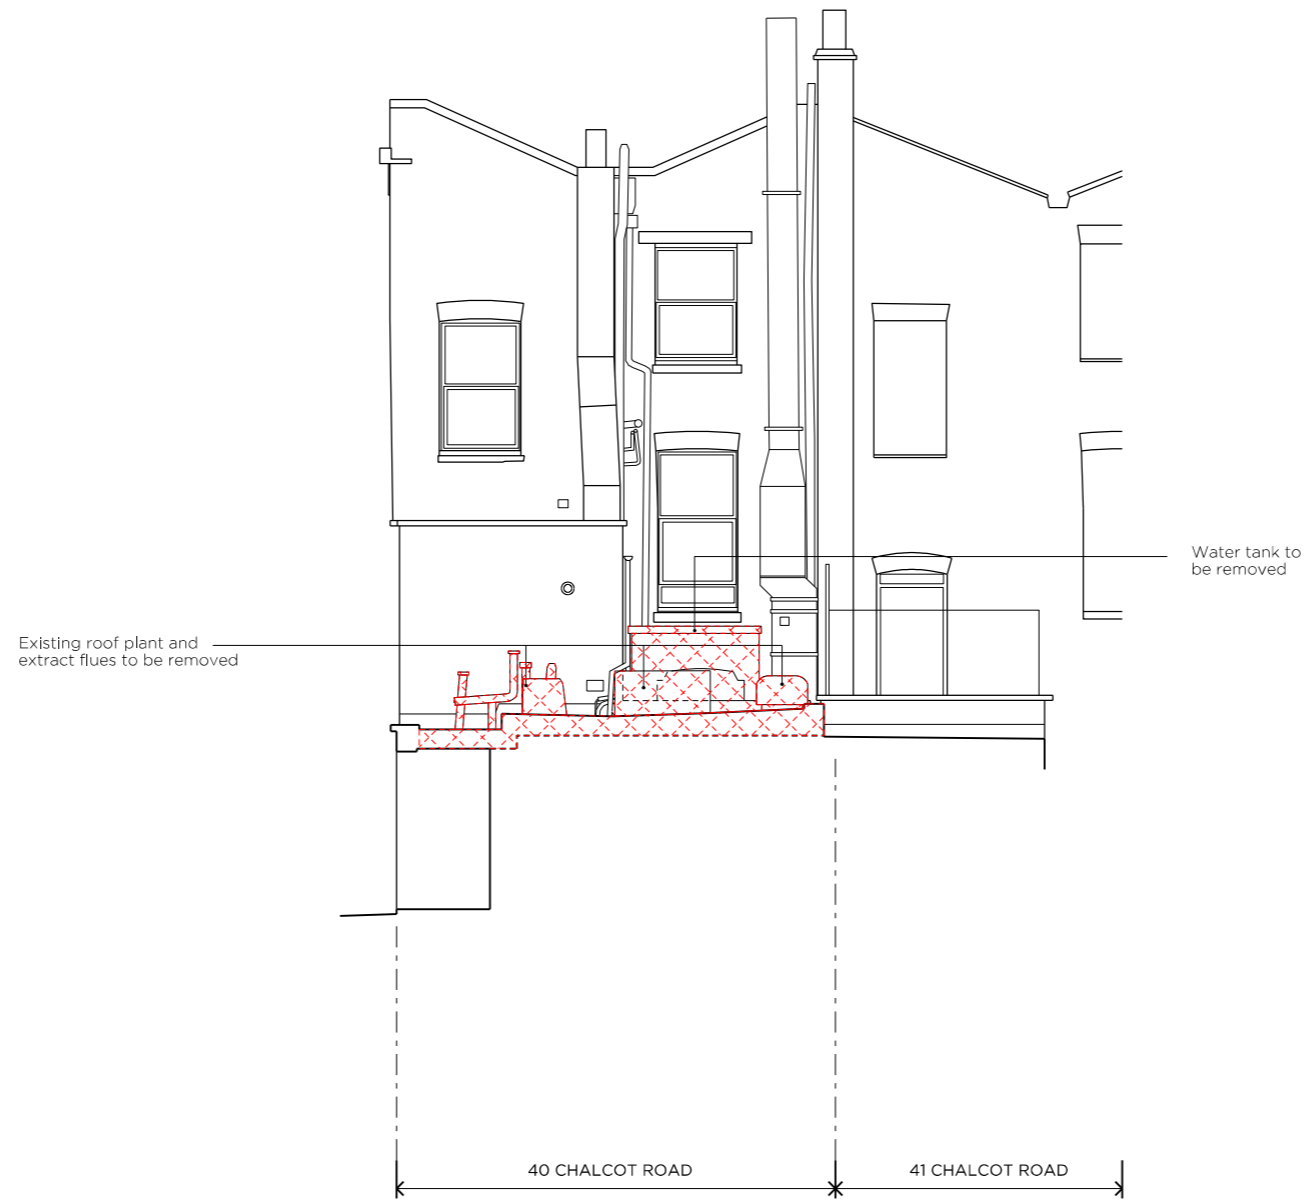

01 ELEVATION

DRAWING NOTES


Proposed Demolition

REVISION	DATE	NOTE
P01	25/10/19	PLANNING
P02	16/01/20	PLANNING

TEAM	
CLIENT	Sam's Cafe
APPROVED INSPECTOR	Shore Engineering
SERVICES CONSULTANT	P3A
STRUCTURAL ENGINEER	Phka & Myers
CATERING CONSULTANT	Advance Catering

GENERAL NOTES

1. Do not scale from this drawing.
2. All dimensions to be checked on site by the contractor and such dimensions to be his responsibility.
3. Report all drawing errors, omissions and discrepancies to the architect.
4. This document may be issued in an uncontrolled CAD format to enable others to use it as background information to make alterations and/or additions, in that instance the file will be accompanied by a PDF version. It is for those making such alterations and additions to ensure that they make use of current background information. Gibson Thornley Architects accepts no liability for any such alterations or additions to the background information or relying out of changes to background information which occur prior to alterations or additions being made.

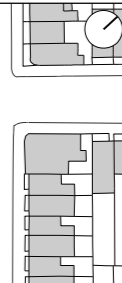

GIBSON THORNLEY

Gibson Thornley Architects Limited
 No. 4 The Hangar
 Perseverance Works
 25-27 Hackney Road
 London E2 7NX
 www.gibsonsthornley.com
 info@gibsonsthornley.com
 +44 (0)20 7729 7064

JOB TITLE
NO.40 CHALCOT ROAD
 DRAWING TITLE
EXISTING SOUTH ELEVATION

DRAWN BY	CHECKED	SCALE	STATUS		
HO	BG	1:50@A1 1:100@A3	PLANNING		
PROJECT	ZONE	TYPE	CLASSIFICATION	DRAWING NO.	REVISION
19005	-	AL	[00]	202	P02



01 ELEVATION

DRAWING NOTES

REVISION	DATE	NOTE
P01	25/10/19	PLANNING
P02	16/01/19	PLANNING

TEAM	NAME
CLIENT	Sam's Cafe
APPROVED INSPECTOR	Shore Engineering
SERVICES CONSULTANT	P3A
STRUCTURAL ENGINEER	Phix & Myers
CATERING CONSULTANT	Advance Catering

GENERAL NOTES

1. Do not scale from this drawing.
2. All dimensions to be checked on site by the contractor and such dimensions to be his responsibility.
3. Report all drawing errors, omissions and discrepancies to the architect.
4. This document may be issued in an uncontrolled CAD format to enable others to use it as background information to make alterations and/or additions, in that instance the file will be accompanied by a PDF version. It is for those making such alterations and additions to ensure that they make use of current background information. Gibson Thornley Architects accepts no liability for any such alterations or additions to the background information or arising out of changes to background information which occur prior to alterations or additions being made.



GIBSON THORNLEY
 Gibson Thornley Architects Limited
 No. 4 The Hangar
 Perseverance Works
 25-27 Hackney Road
 London E2 7NX
 www.gibsonsthornley.com
 info@gibsonsthornley.com
 +44 (0)20 7729 7064

JOB TITLE
 NO.40 CHALCOT ROAD
 PROPOSED NORTH ELEVATION

DRAWN BY	CHECKED	SCALE	STATUS
HO	BG	1:50@A1 1:100@A3	PLANNING
PROJECT	ZONE	TYPE	CLASSIFICATION
19005	-	AL	[00]

DRAWING NO.	REVISION
210	P02



01 ELEVATION

DRAWING NOTES

REVISION	DATE	NOTE
R01	25/10/19	PLANNING
R02	16/01/20	PLANNING

TEAM	
CLIENT	Sam's Cafe
APPROVED INSPECTOR	Shore Engineering
SERVICES CONSULTANT	PJA
STRUCTURAL ENGINEER	Phix & Myers
CATERING CONSULTANT	Advance Catering

GENERAL NOTES


- Do not scale from this drawing.
- All dimensions to be checked on site by the contractor and such dimensions to be his responsibility.
- Report all drawing errors, omissions and discrepancies to the architect.
- This document may be issued in an uncontrolled CAD format to enable others to use it as background information to make alterations and/or additions, in that instance the file will be accompanied by a PDF version. It is for those making such alterations and additions to ensure that they make use of current background information, Gibson Thornley Architects accepts no liability for any such alterations or additions to the background information or arising out of changes to background information which occur prior to alterations or additions being made.



GIBSON THORNLEY
 Gibson Thornley Architects Limited
 No. 4 The Hangar
 Perseverance Works
 25-27 Hackney Road
 London E2 7NX
 www.gibsonsthornley.com
 info@gibsonsthornley.com
 +44 (0)20 7729 7064

JOB TITLE
 NO.40 CHALCOT ROAD
PROPOSED WEST ELEVATION

DRAWN BY HO	CHECKED BG	SCALE 1:50@A1 1:100@A3	STATUS PLANNING
PROJECT 19005	ZONE -	TYPE AL	CLASSIFICATION [00]
DRAWING NO. 211	REVISION P02		

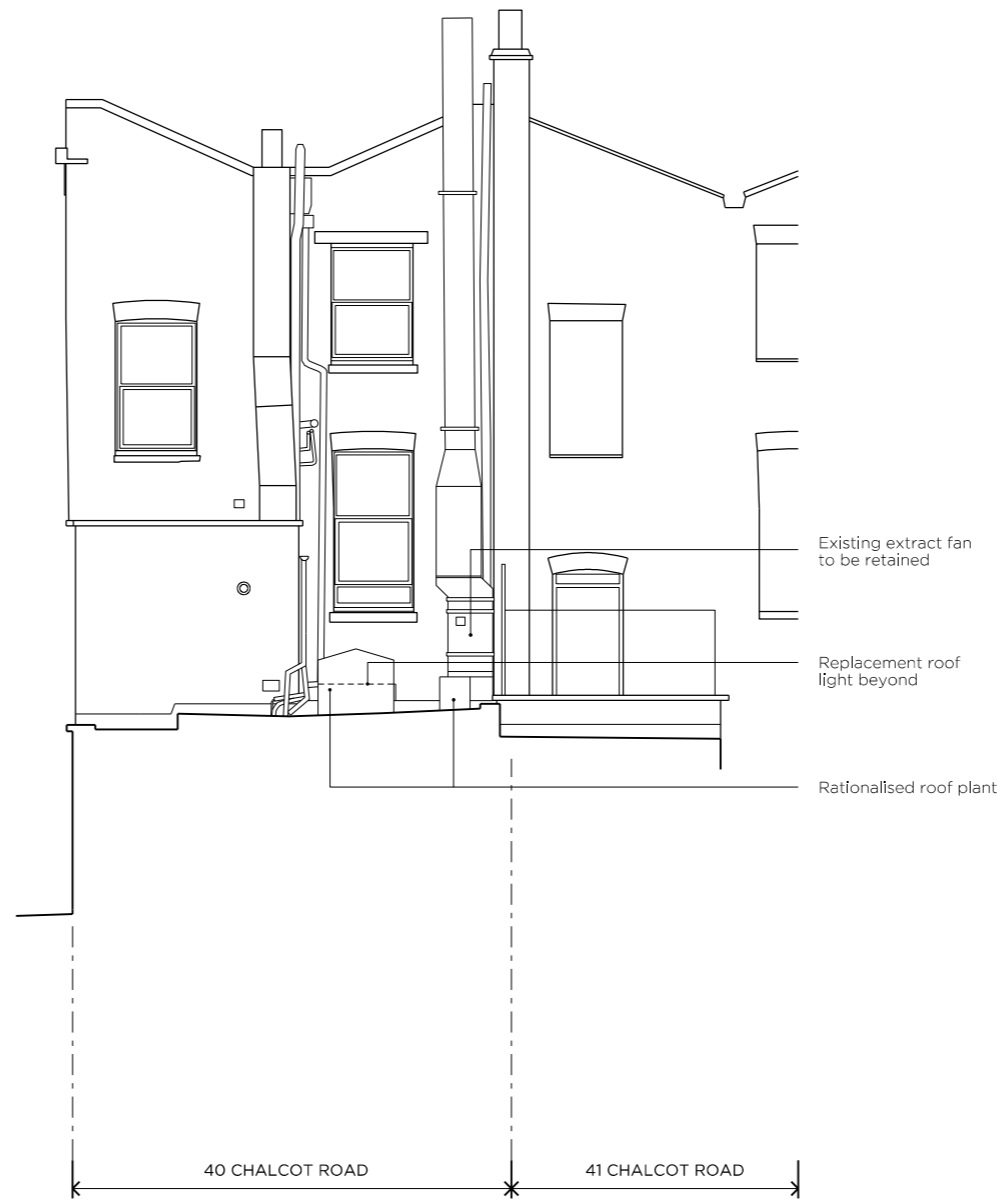

01 ELEVATION


DRAWING NOTES

REVISION	DATE	NOTE
P01	25/10/19	PLANNING
P02	16/01/20	PLANNING

TEAM	MEMBER
CLIENT	Sam's Cafe
APPROVED INSPECTOR	Shore Engineering
SERVICES CONSULTANT	PJR
STRUCTURAL ENGINEER	Philo & Myers
CATERING CONSULTANT	Advance Catering

GENERAL NOTES



- Do not scale from this drawing.
- All dimensions to be checked on site by the contractor and such dimensions to be his responsibility.
- Report all drawing errors, omissions and discrepancies to the architect.
- This document may be issued in an uncontrolled CAD format to enable others to use it as background information to make alterations and/or additions, in that instance the file will be accompanied by a PDF version. It is for those making such alterations and additions to ensure that they make use of current background information. Gibson Thornley Architects accepts no liability for any such alterations or additions to the background information or arising out of changes to background information which occur prior to alterations or additions being made.

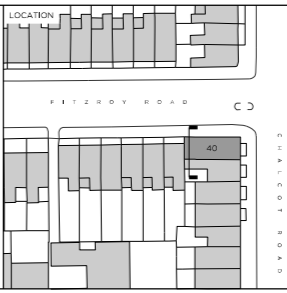

GIBSON THORNLEY
 Gibson Thornley Architects Limited
 No. 4 The Hangar
 Perseverance Works
 25-27 Hackney Road
 London E2 7NX
 www.gibsonsthornley.com
 info@gibsonsthornley.com
 +44 (0)20 7729 7064

JOB TITLE
 NO.40 CHALCOT ROAD
PROPOSED SOUTH ELEVATION

DRAWN BY HO	CHECKED BG	SCALE 1:50@A1 1:100@A3	STATUS PLANNING
PROJECT 19005	ZONE -	TYPE AL	CLASSIFICATION [00]
DRAWING NO. 212	REVISION P02		

 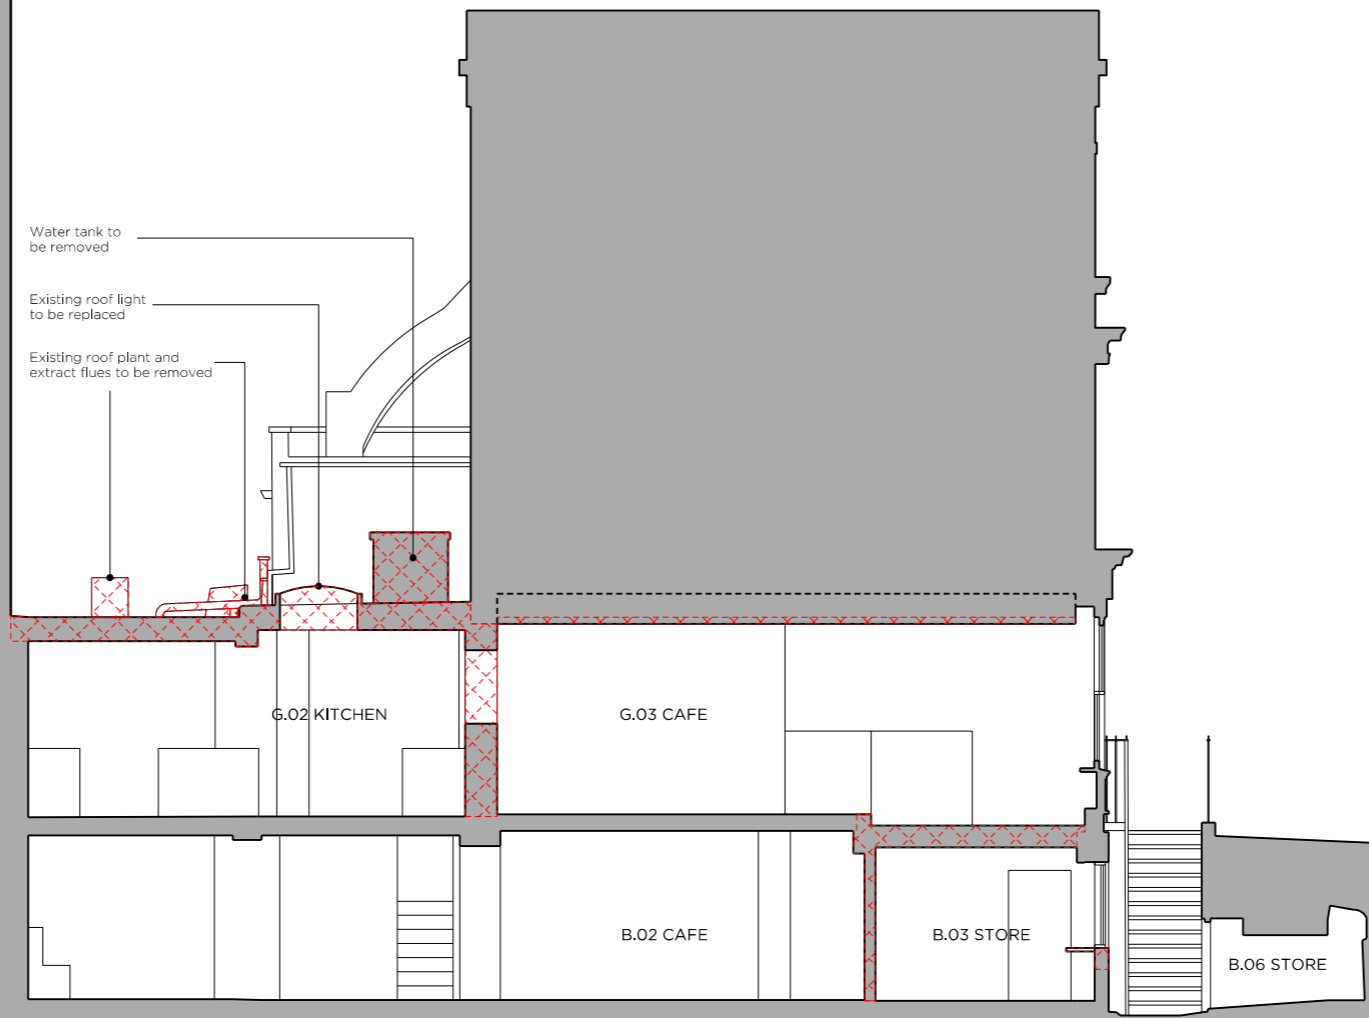

01 LONG SECTION

DRAWING NOTES





Proposed Demolition

REVISION	DATE	NOTE
P01	25/03/19	PLANNING
P02	16/01/20	PLANNING

TEAM	
CLIENT	Sam's Cafe
APPROVED INSPECTOR	Shore Engineering
SERVICES CONSULTANT	P3R
STRUCTURAL ENGINEER	Pipe & Myers
CATERING CONSULTANT	Advance Catering

GENERAL NOTES

- Do not scale from this drawing.
- All dimensions to be checked on site by the contractor and such dimensions to be his responsibility.
- Report all drawing errors, omissions and discrepancies to the architect.
- This document may be issued in an uncontrolled CAD format to enable others to use it as background information to make alterations and/or additions, in that instance the file will be accompanied by a PDF version. It is for those making such alterations and additions to ensure that they make use of current background information. Gibson Thornley Architects accepts no liability for any such alterations or additions to the background information or acting out of changes to background information which occur prior to alterations of additions being made.

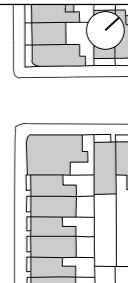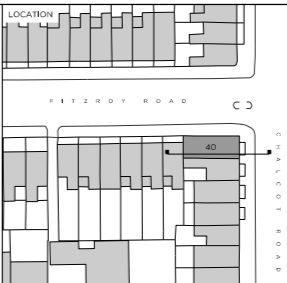


GIBSON THORNLEY
 Gibson Thornley Architects Limited
 No. 4 The Hangar
 Perseverance Works
 25-27 Hackney Road
 London E2 7HX
 www.gibsonsthornley.com
 info@gibsonsthornley.com
 +44 (0)20 7729 7064

JOB TITLE
 NO.40 CHALCOT ROAD
DRAWING TITLE
 EXISTING LONG SECTION

DRAWN BY	CHECKED	SCALE	STATUS
HO	BG	1:50@A1 1:100@A3	PLANNING

PROJECT	ZONE	TYPE	CLASSIFICATION	DRAWING NO	REVISION
19005	-	AL	[00]	300	P02

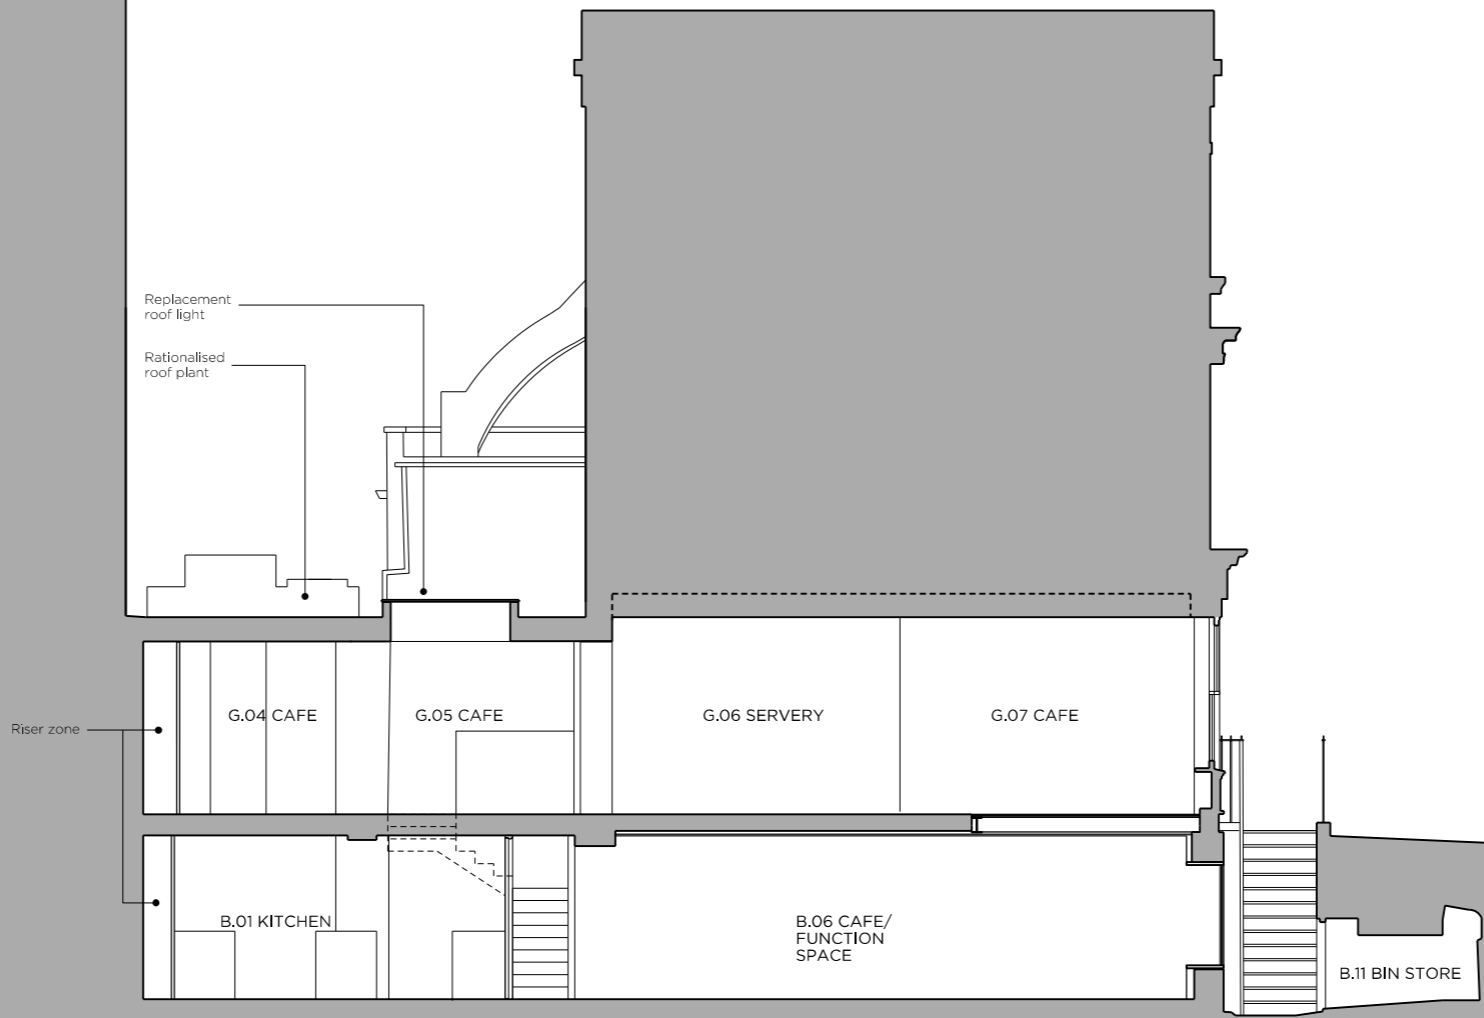

01 LONG SECTION

DRAWING NOTES

REVISION	DATE	NOTE
P01	25.10.19	PLANNING
P02	16.01.20	PLANNING

TEAM	
CLIENT	Sam's Cafe
APPROVED INSPECTOR	Shore Engineering
SERVICES CONSULTANT	PJR
STRUCTURAL ENGINEER	Pipe & Myers
CATERING CONSULTANT	Advance Catering

GENERAL NOTES

1. Do not scale from this drawing.
2. All dimensions to be checked on site by the contractor and such dimensions to be his responsibility.
3. Report all drawing errors, omissions and discrepancies to the architect.
4. This document may be issued in an uncontrolled CAD format to enable others to use it as background information to make alterations and/or additions, in that instance the file will be accompanied by a PDF version. It is for those making such alterations and additions to ensure that they make use of current background information. Gibson Thornley Architects accepts no liability for any such alterations or additions to the background information or arising out of changes to background information which occur prior to alterations or additions being made.



GIBSON THORNLEY
 Gibson Thornley Architects Limited
 No. 4 The Hangar
 Perseverance Works
 25-27 Hackney Road
 London E2 7HX
 www.gibsonsthornley.com
 info@gibsonsthornley.com
 +44 (0)20 7729 7064

JOB TITLE
NO.40 CHALCOT ROAD
PROPOSED LONG SECTION

DRAWN BY	CHECKED	SCALE	STATUS
HO	BG	1:50@A1 1:100@A3	PLANNING

PROJECT	ZONE	TYPE	CLASSIFICATION	DRAWING NO	REVISION
19005	-	AL	[00]	310	P02