

LOCATION PLAN

SCALE: 1:1250 @A4

DATE: DEC 19

DRAWN NHT

1814/location

ALTERATIONS


GROUND PAIR NORTH & SOUTH, 4 STONE BUILDINGS, LINCOLN'S INN, LONDON WC2A 3XT
CHAMBERS OF GEORGE BOMPAS QC

NICHOLAS HILL THOMPSON
8 PALEWELL PARK

LONDON SW14 8JG

TEL 020 8876 0886

CHARTERED ARCHITECT
FACS 020 8255 4082.

 

lbc

SITE PLAN

SCALE: 1:200@A4
 DATE: SEPT 19
 DRAWN: NHT

1814/site

ALTERATIONS



GROUND PAIR NORTH & SOUTH, 4 STONE BUILDINGS, LINCOLN'S INN, LONDON WC2A 3XT
 CHAMBERS OF GEORGE BOMPAS QC

NICHOLAS HILL THOMPSON
 8 PALEWELL PARK

LONDON SW14 8JG

TEL 020 8876 0886

CHARTERED ARCHITECT
 FACS 020 8255 4082.

 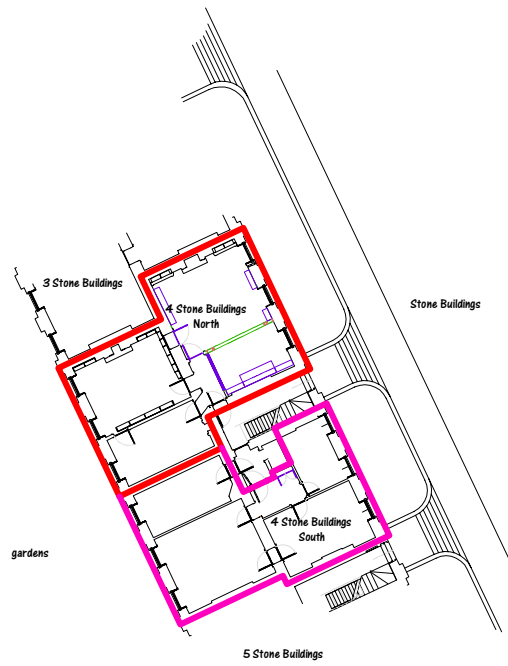

lbc

BLOCK PLAN

SCALE: 1:500@A4
 DATE: DEC 19
 DRAWN: NHT

1814/block

ALTERATIONS
 GROUND PAIR NORTH & SOUTH, 4 STONE BUILDINGS, LINCOLN'S INN, LONDON WC2A 3XT
 CHAMBERS OF GEORGE BOMPAS QC

NICHOLAS HILL THOMPSON
 8 PALEWELL PARK

LONDON SW14 8JG

TEL 020 8876 0886

CHARTERED ARCHITECT
 FACS 020 8255 4082.