




DO NOT SCALE FOR CONSTRUCTION PURPOSES.
 THE CONTRACTOR IS TO CHECK AND VERIFY ALL BUILDING AND SITE DIMENSIONS, LEVELS AND SEWER INVERT LEVELS AT CONNECTION POINTS BEFORE WORK STARTS.
 THIS DRAWING IS TO BE READ AND CHECKED IN CONJUNCTION WITH ENGINEERS AND OTHER SPECIALIST DRAWINGS.
 THE DRAWING AND THE WORKS DEPICTED ARE THE COPYRIGHT OF PHILIP MEADOWCROFT ARCHITECTS LTD AND MAY NOT BE REPRODUCED EXCEPT BY WRITTEN PERMISSION.

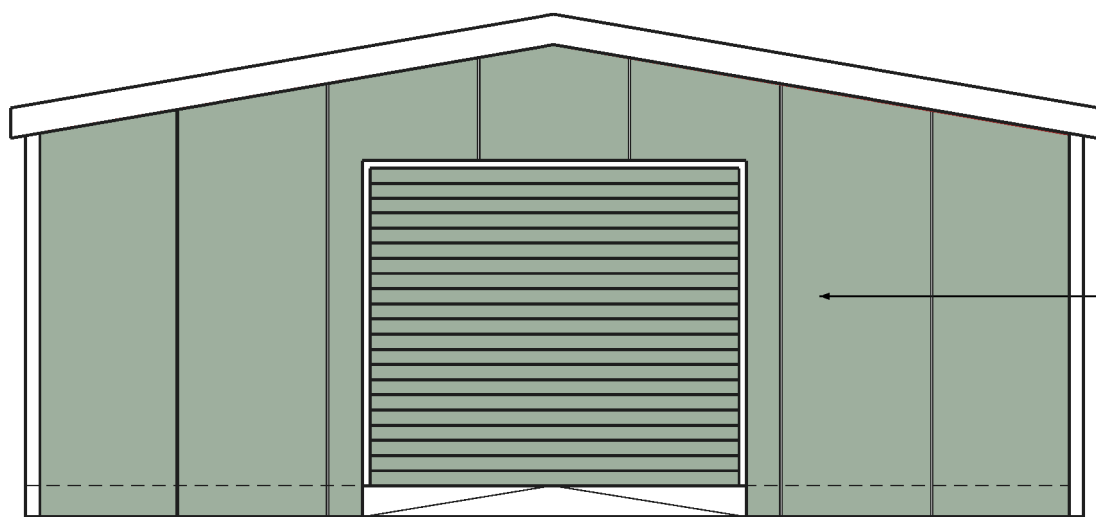


1 North-east elevation
 1:50@A3

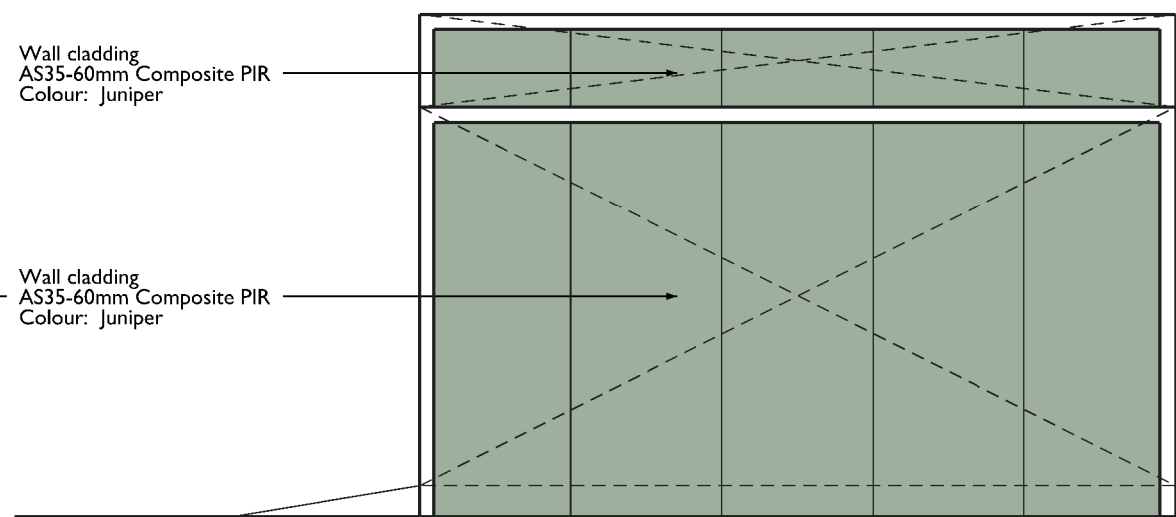

2 North-west elevation
 1:30@A3

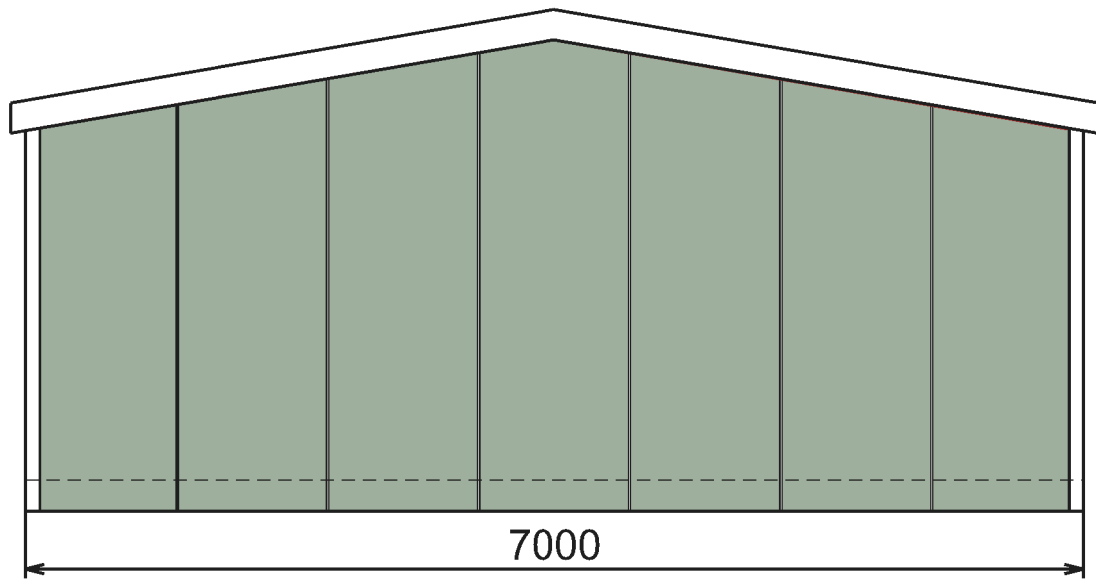

3 South-west elevation
 1:50@A3

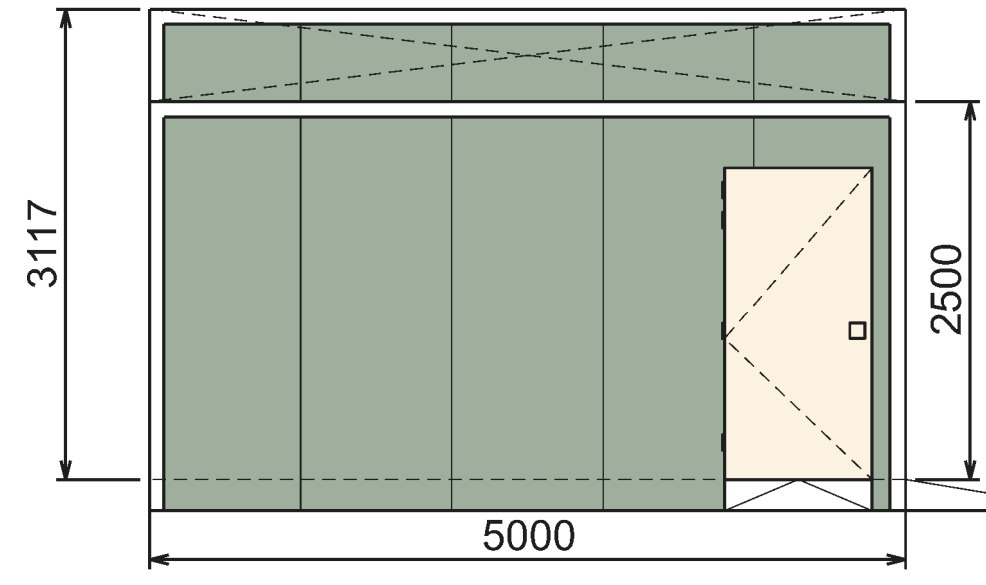

4 South-east elevation
 1:50@A3

NOTE: For detailed information refer to Capital Steel Limited drawings

REV	DATE	DESCRIPTION

PHILIP MEADOWCROFT ARCHITECTS
 33 GREENWOOD PLACE
 LONDON, NW5 1LB
 +44 (0)207 693 8514
 www.philipmeadowcroftarchitects.co.uk

JOB
 Coram East Wing
 STORAGE SHED

DRG
 Proposed Elevations

SCALE 1:25 @ A1 1:50 @ A3	DATE 09/12/2019
DRAWN BY PM	CHECKED BY PM

STATUS
 PLANNING

DRG NO 1804-155	REV -
---------------------------	----------