



Figured dimensions only are to be taken from this drawing. All dimensions are to be checked on site before any work is put in hand. If in doubt, ask.

Copyright © Spence Harris Hogan Limited 2017
Registered in England & Wales. Registered No. 261 0615
SHH is the trading name of Spence Harris Hogan Limited

 

Legends & Notes:

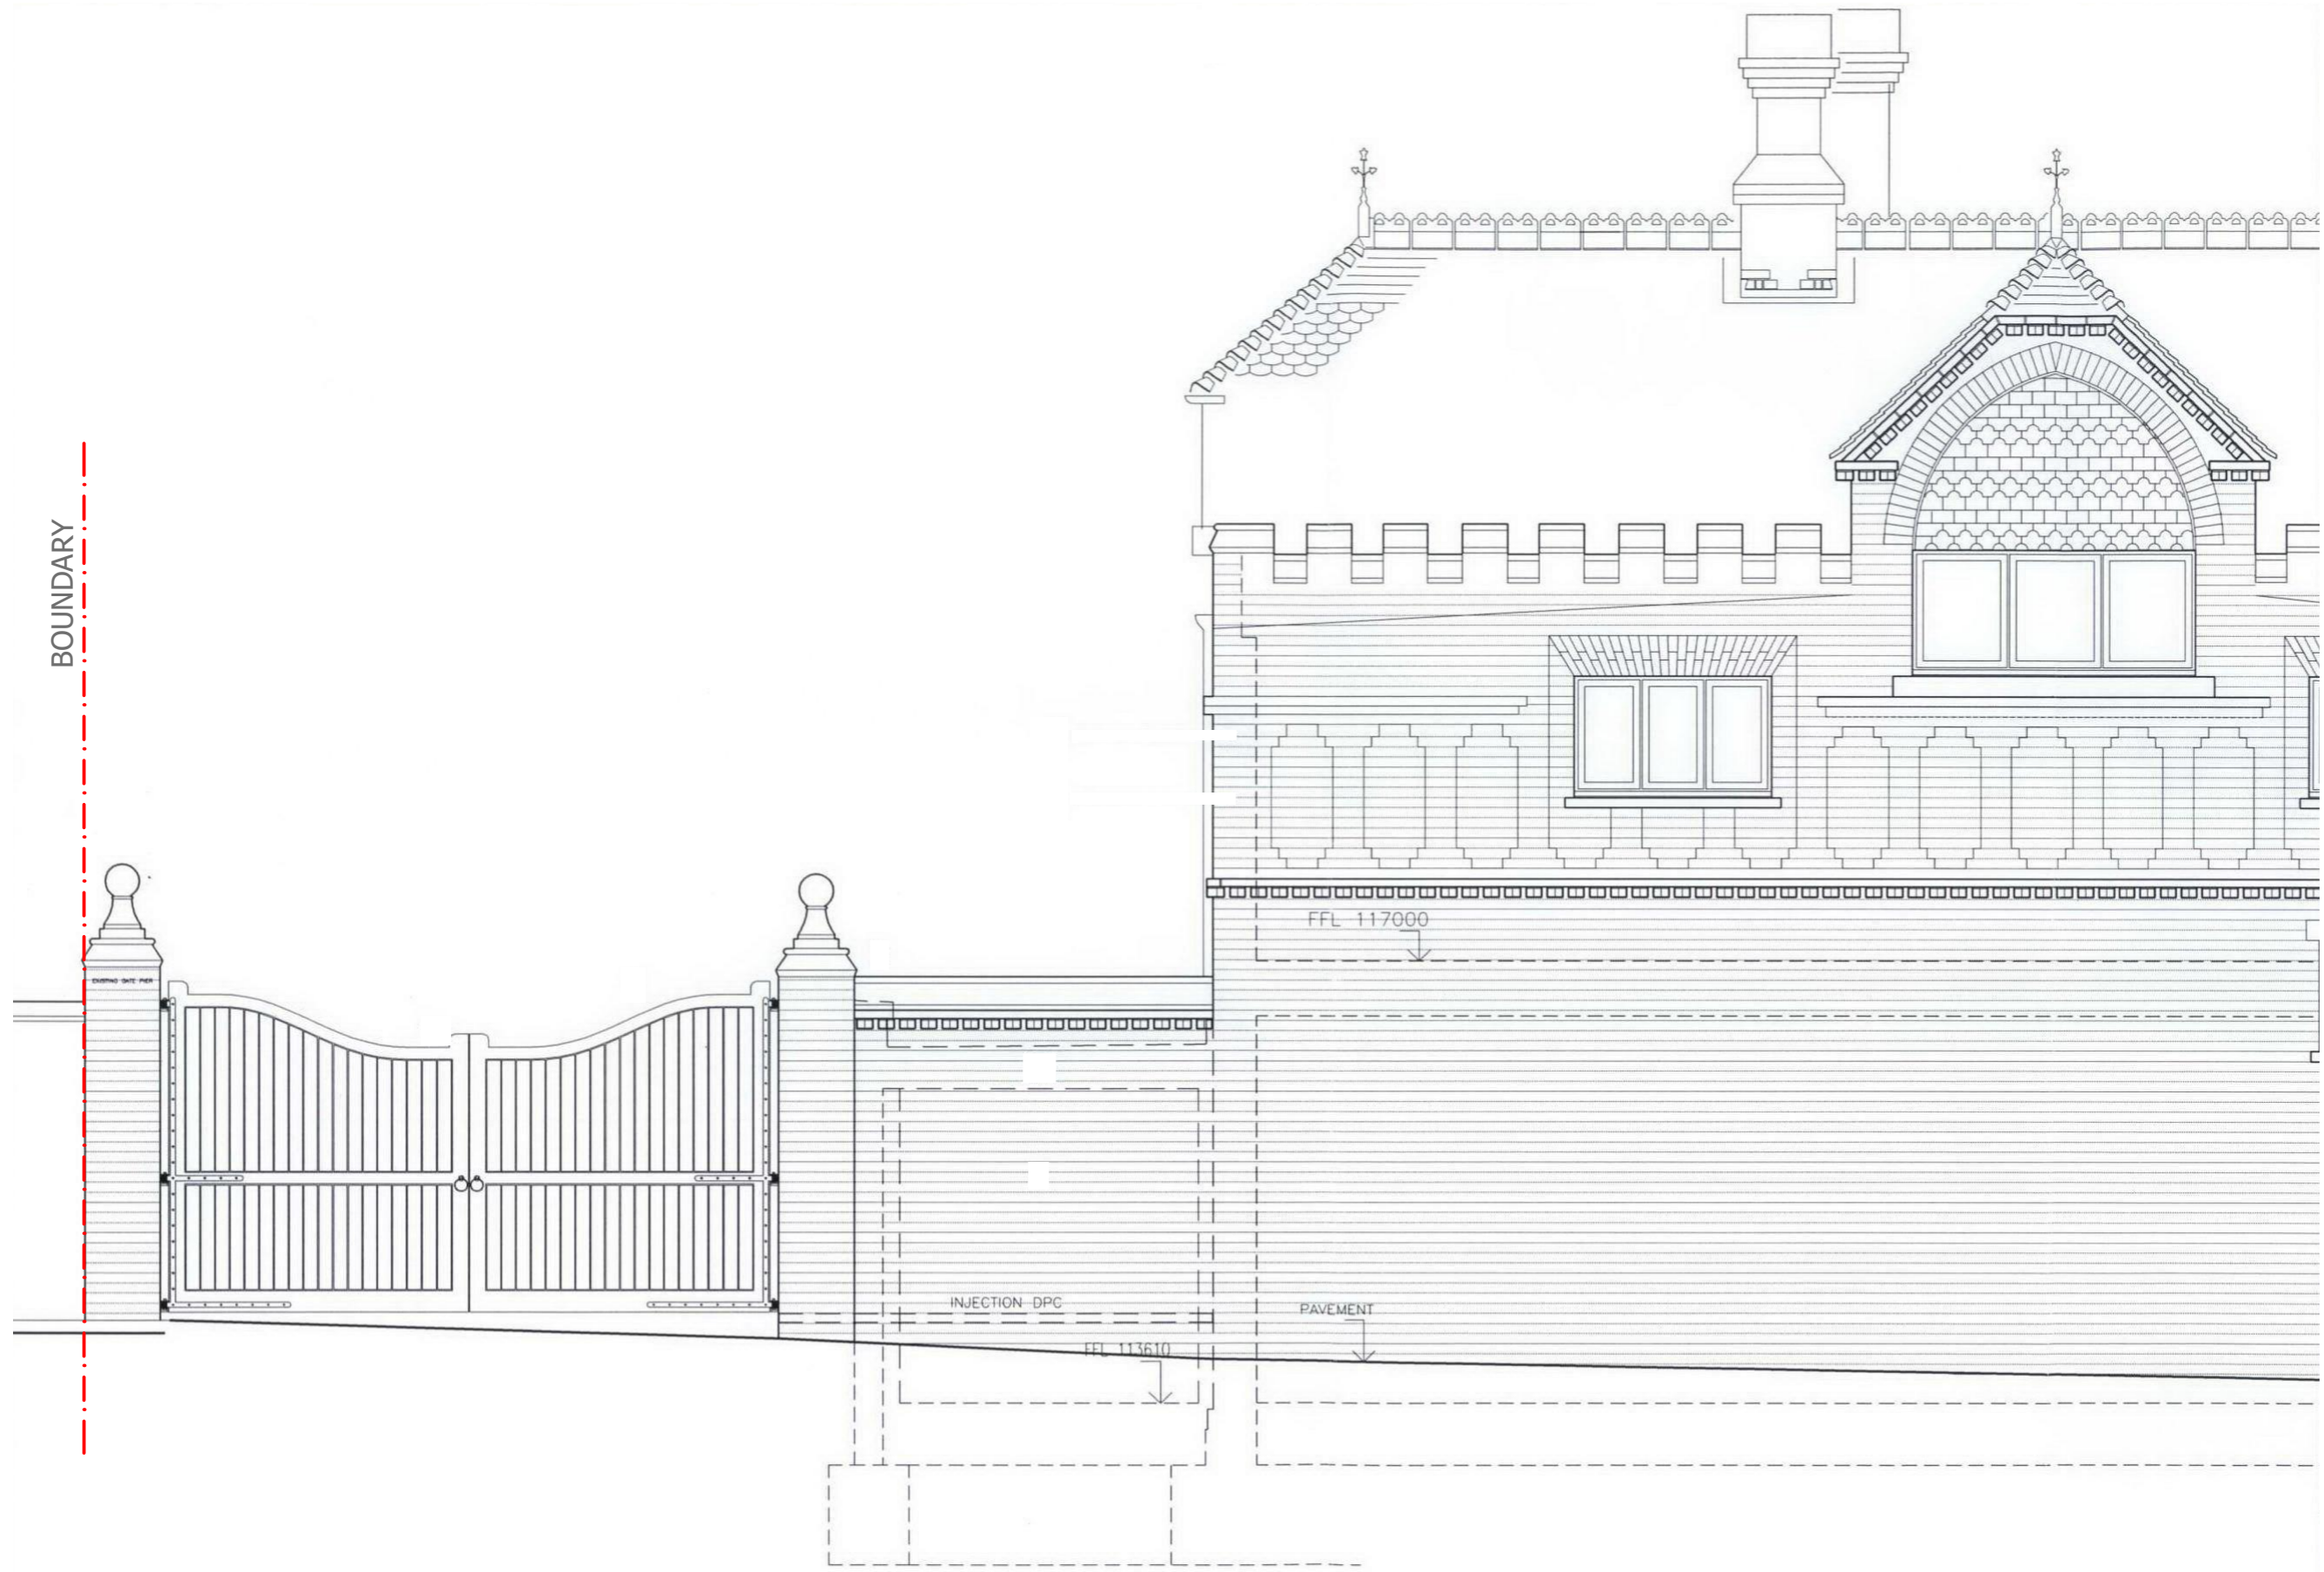

Rev	Date	Descriptor	Athr.
PL01	15.01.2020	Planning Application Submission	SR

shh

Architecture & Interior Design

RIBA MEMBER

1 Vencourt Place, Ravenscourt Park
Hammersmith, London W6 9NU
Phone +44 (0) 20 8600 4171 Email info@shh.co.uk
shh.co.uk

Project:
Coach House
Hampstead Lane
London N6 4RU

Client:
Private Client

Drawing Title:
Planning Submission

North Elevation Existing

(Project number)\DWG number_Revision
(917) 009_PL01