


EXISTING GROUND & LOWER GROUND FLOOR PLAN
SCALE 1:100

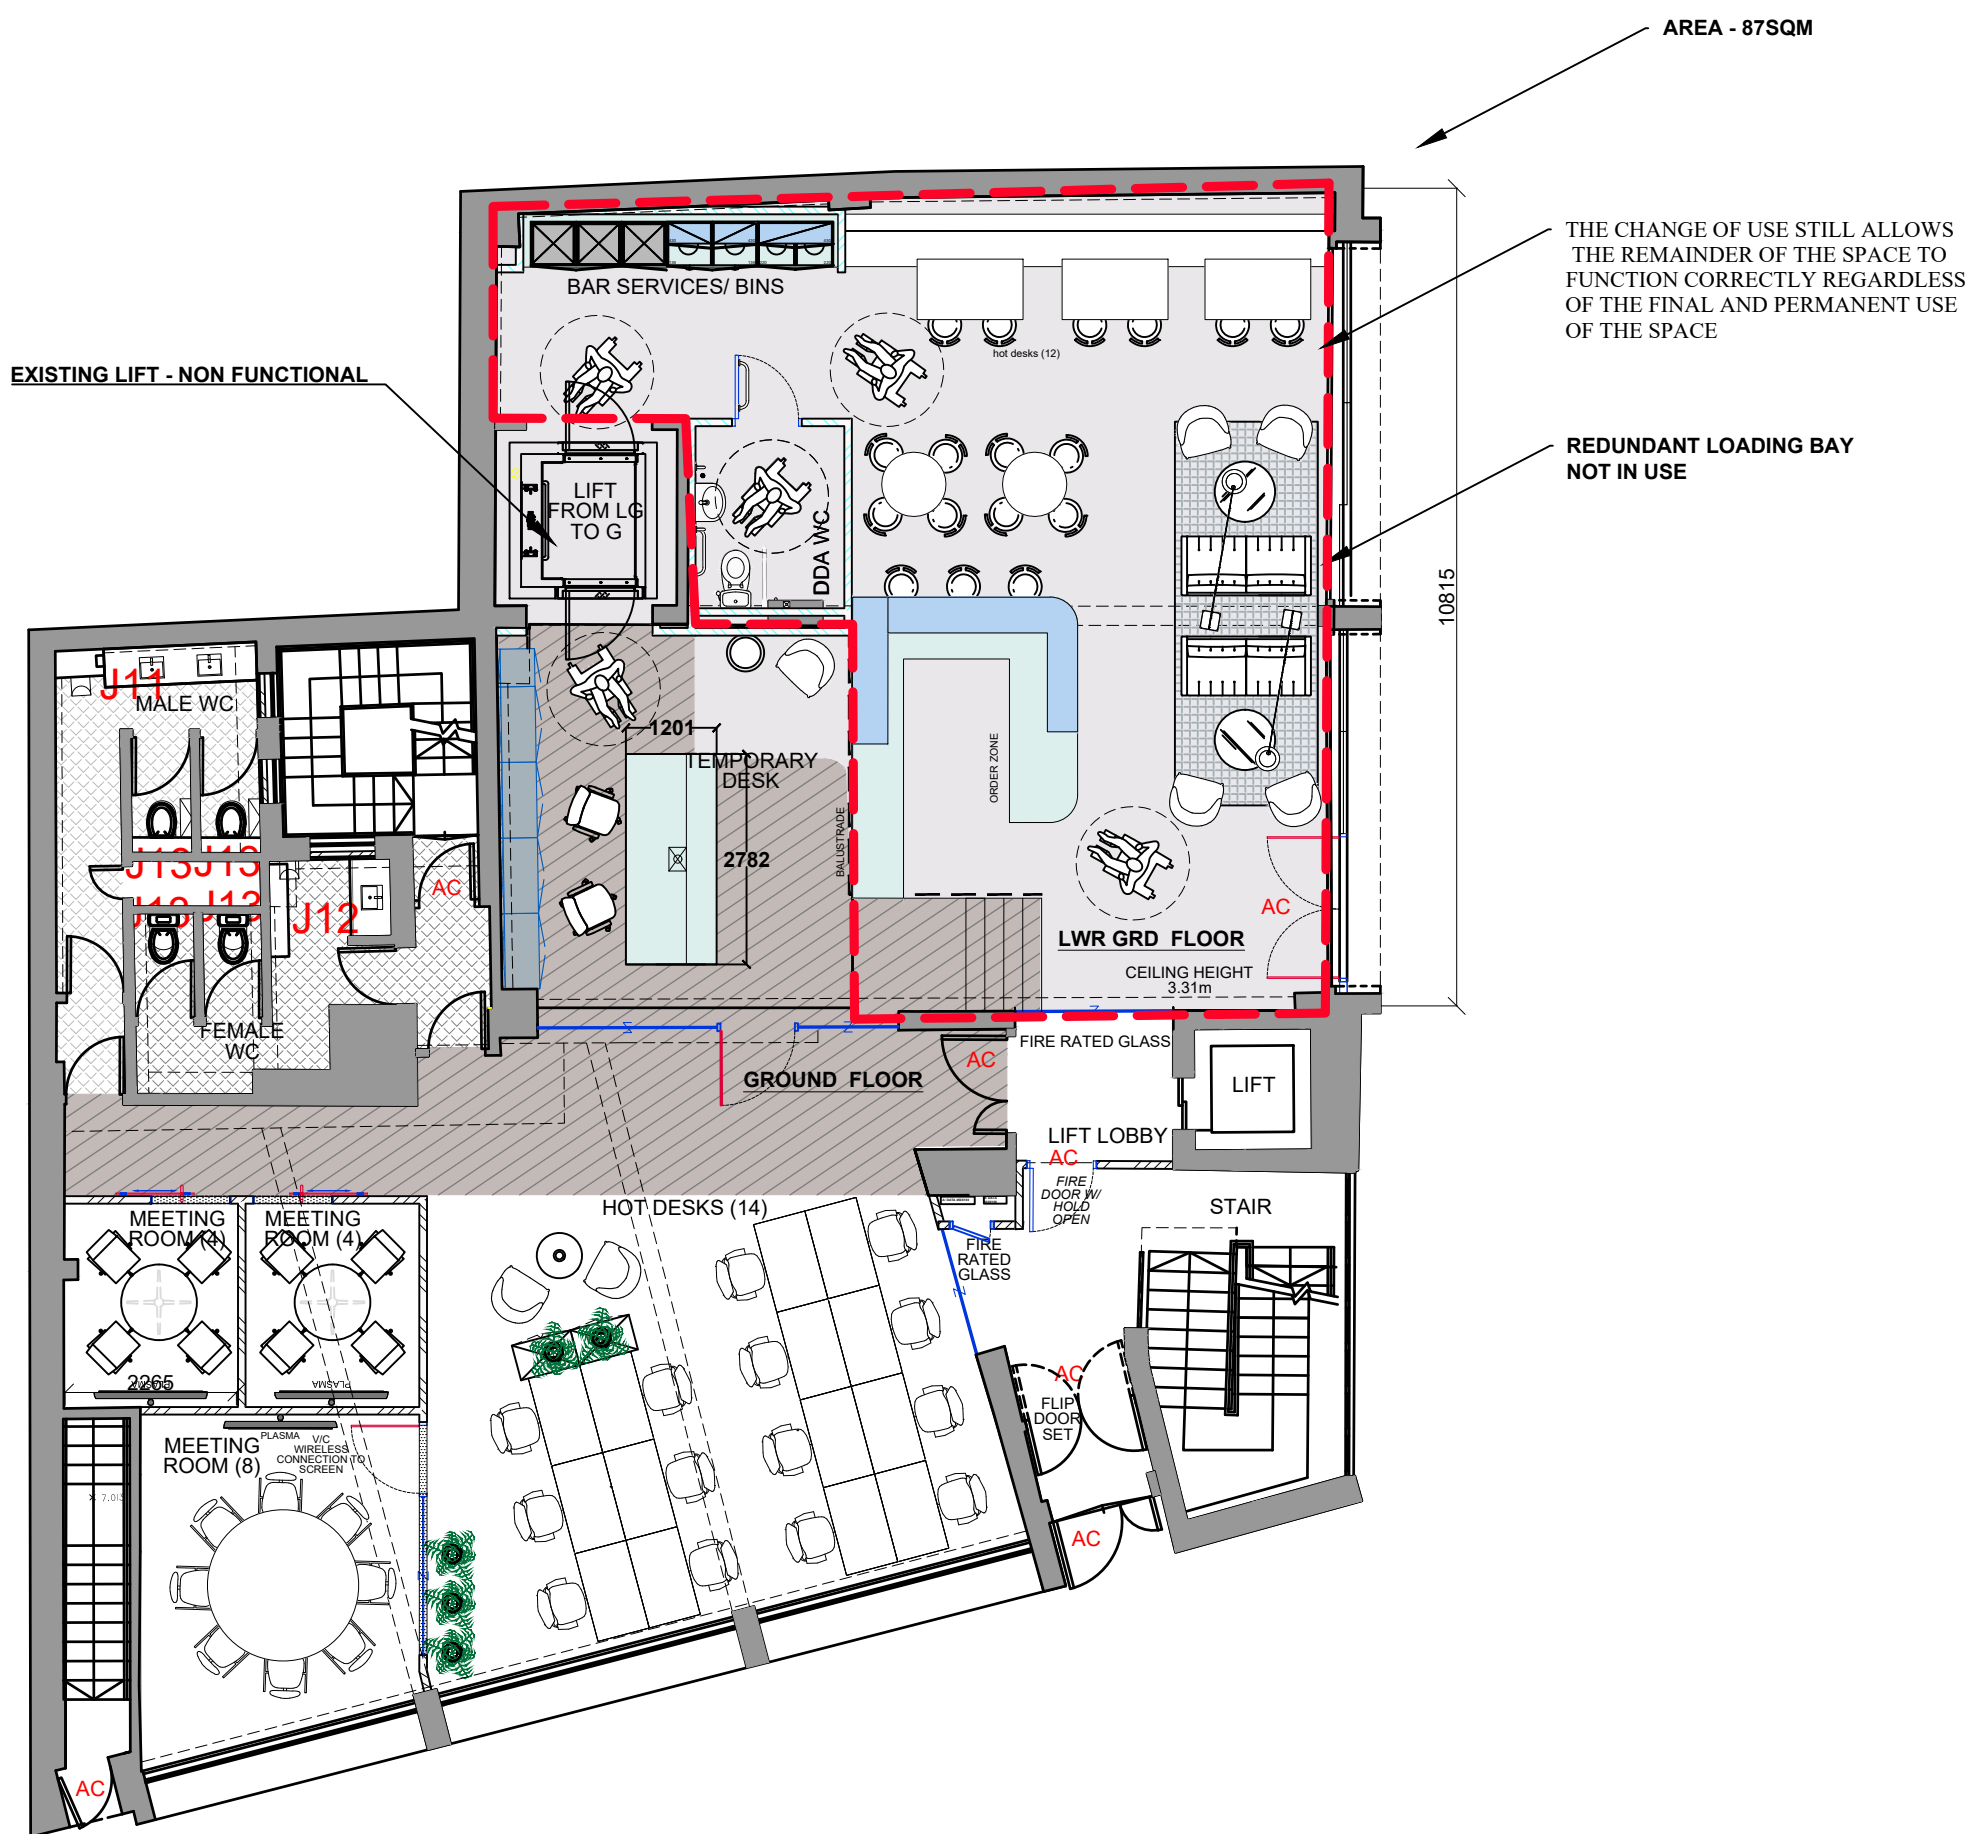

PROPOSED : GROUND & LOWER GROUND FLOOR
CAFE
SCALE 1:100
87 SQ M

DUAL USE - FUNCTION TO BE BOTH OFFICE AND CAFE (A3) USE

AUTHORISATION

PRINT NAME

SIGNED

DATE / /

© COPYRIGHT OKTRA LTD

THIS DRAWING REMAINS THE COPYRIGHT OF OKTRA LTD, TO BE USED SOLELY FOR THE PROJECT AND INFORMATION AS TITLED. THIS DRAWING MUST NOT BE COPIED WITHOUT PRIOR WRITTEN CONSENT. CONTRACTORS ARE RESPONSIBLE FOR ENSURING ALL WORKS COMPLY WITH ALL RELEVANT STATUTORY REQUIREMENTS AND BRITISH STANDARDS.

DO NOT SCALE FROM DRAWING. CONTRACTORS MUST CHECK ALL DIMENSIONS, LEVELS AND SERVICES PRIOR TO COMMENCEMENT OF ANY WORKS. OKTRA LTD MUST BE NOTIFIED OF ANY DISCREPANCIES.

N:JUNE 2018 TO MAY 2019 PROJECT FILES\AREAWORKS 59243\1 - DESIGN\00 - CAD FILES

B	FIRST ISSUE	KE	HW	13.01.20
A	FIRST ISSUE	KE	HW	19.12.19
REV	DESCRIPTION	DRWN	CHKD	DATE



DRAWING STAGE
CONSTRUCTION

CLIENT
Areaworks

SITE ADDRESS
**Hatton Garden
London
W1W 7AB**

PROJECT DIRECTOR ROB GREGORY	PROJECT MANAGER ANDY CAMP
PROJECT DESIGNER HANNAH WALSWORTH	PROJECT SITE MANAGER STEPHEN EDWARDS

DRAWING TITLE
Change of Use - Cafe Area

PROJECT NO. 59243	SCALE 1:100@A1	STATUS CONSTR.	REVISION B
-----------------------------	--------------------------	--------------------------	----------------------

DRAWING NO.
59243 OKT V1 ZZ DR I 0501

	322 High Holborn London WC1V 7PB +44 (0) 20 7553 9500 oktra.co.uk
--	---