





front elevation

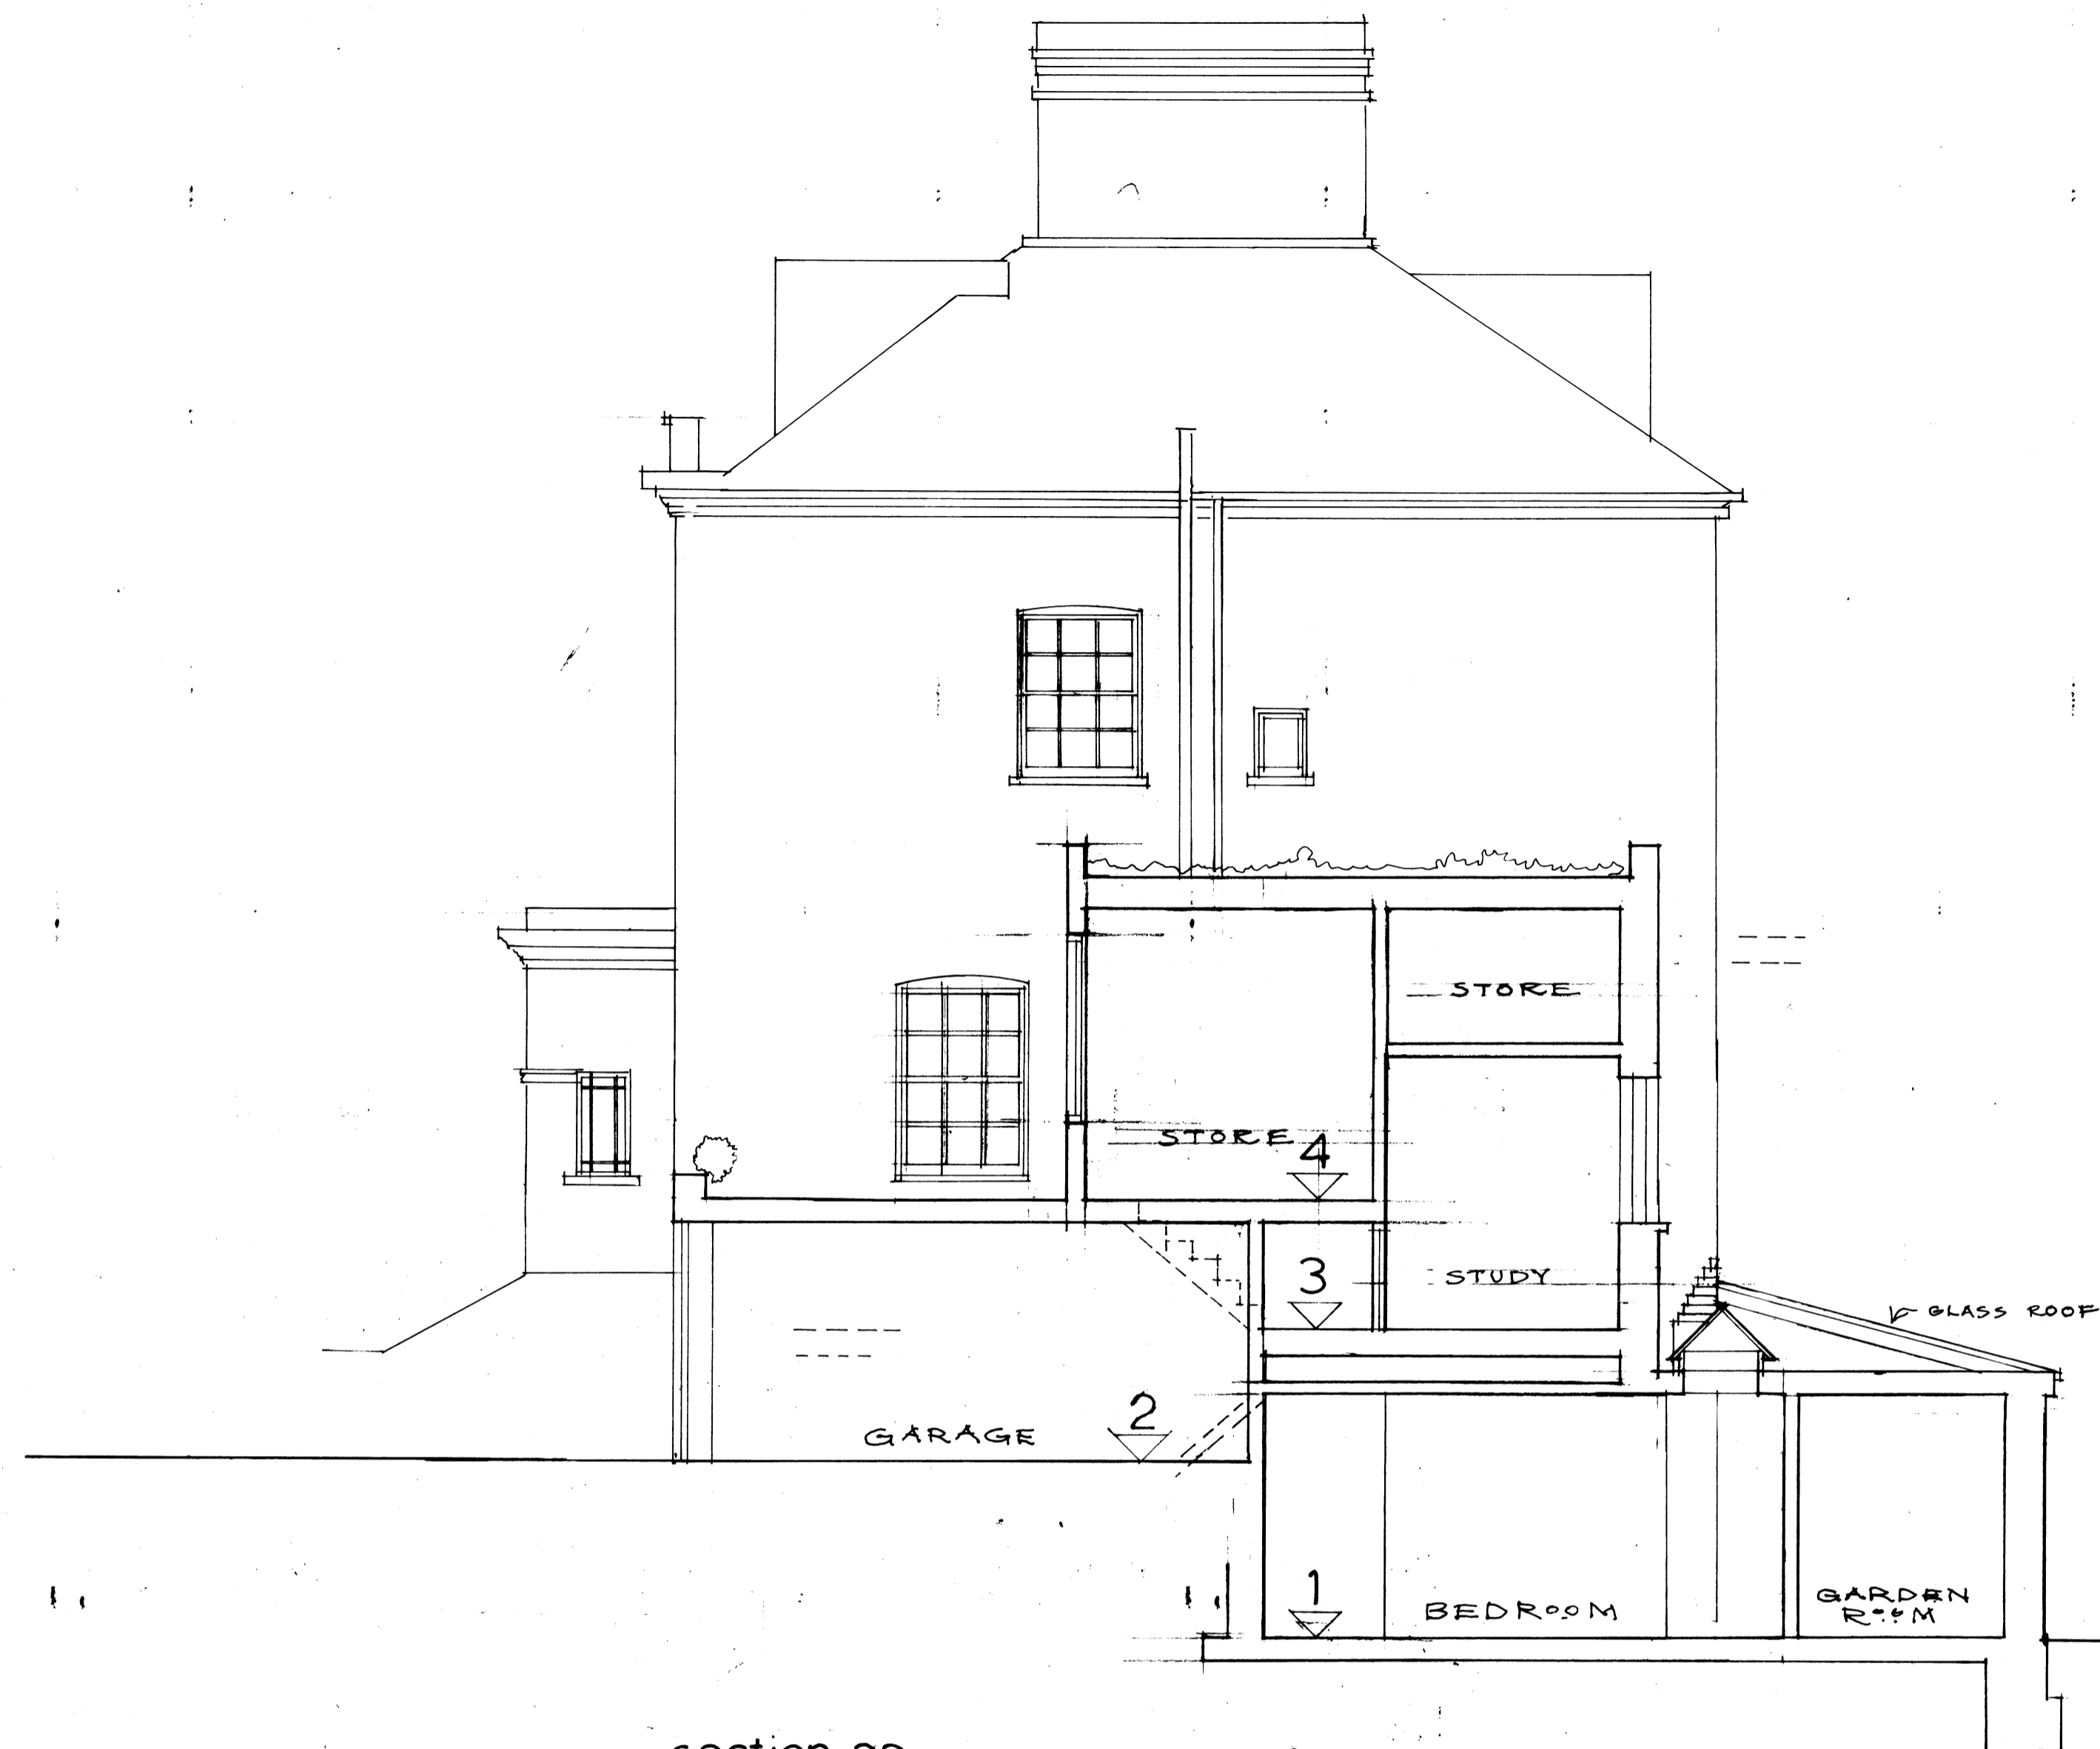

section aa




rear elevation

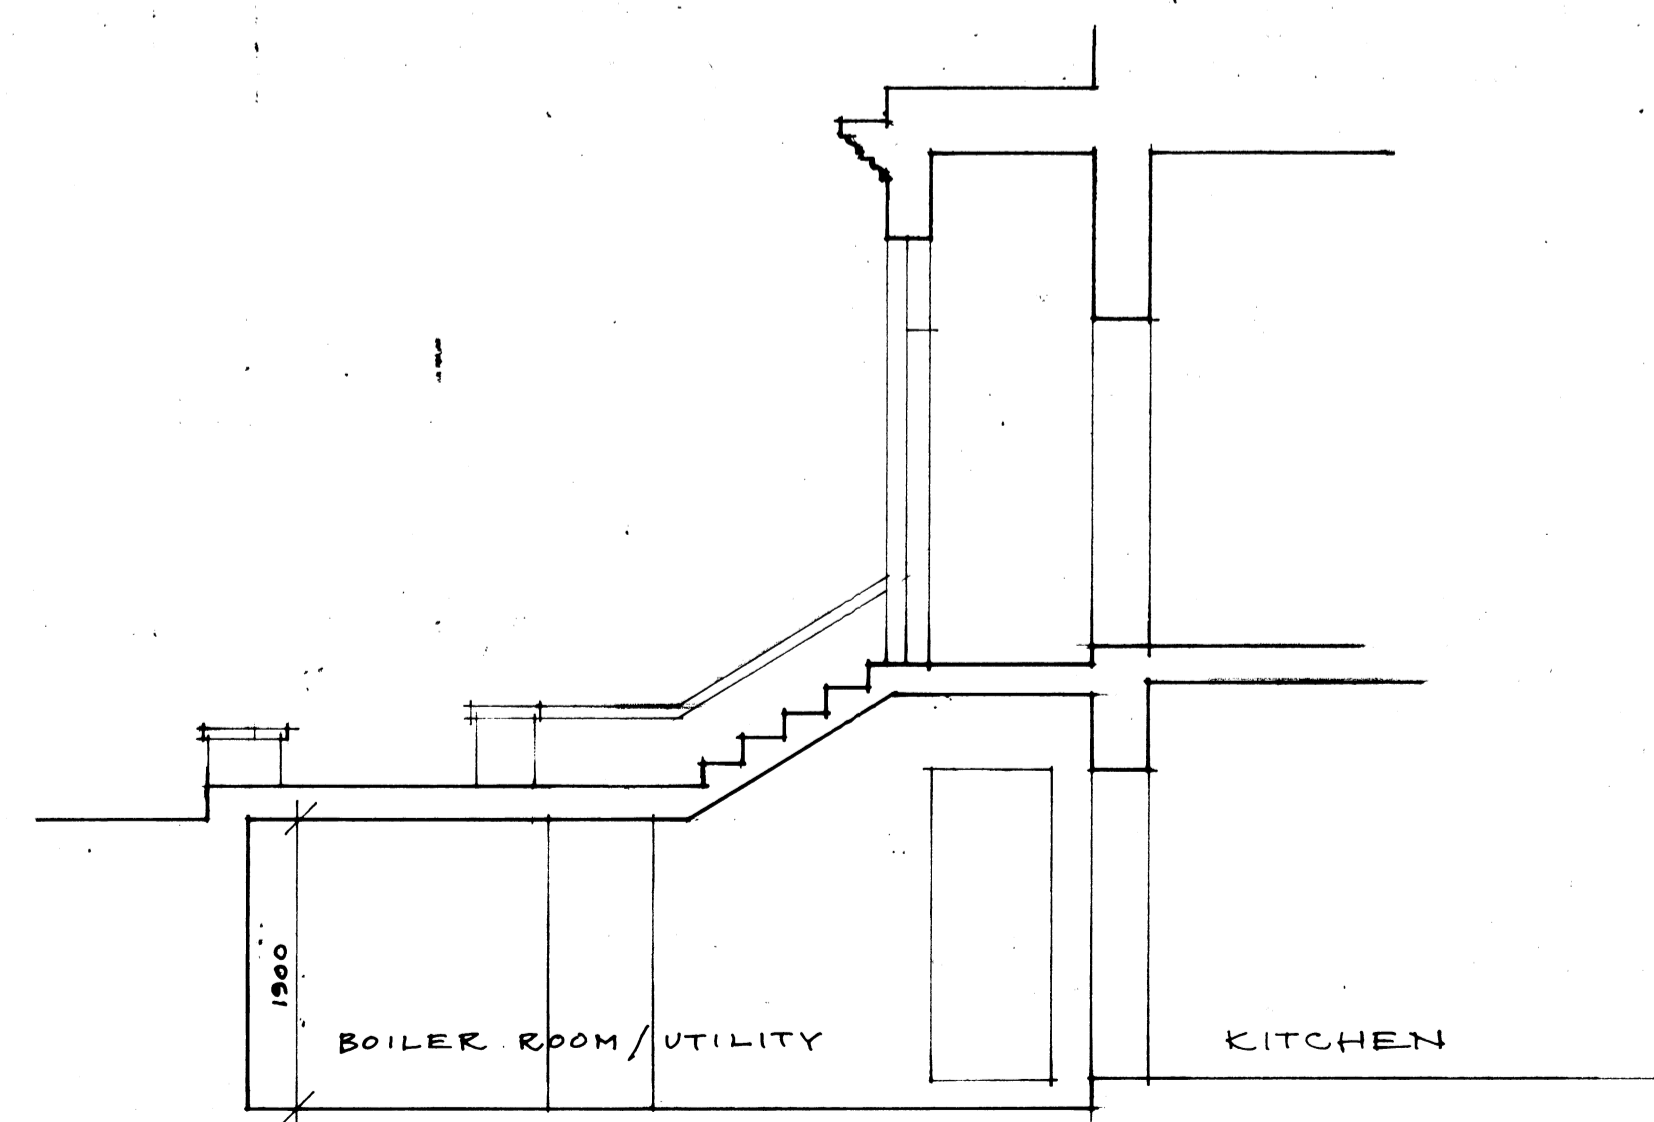

section bb

REV. E SECTION, FRONT ELEVATION AMENDED. 04.12.2015
 REV. D BASEMENT REMOVED, GLASS ROOF ADDED, GROUND FLOOR REDUCED 12.07.15
 REV. C MINOR AMENDMENTS, SECTION BB ADDED. 15.08.2015
 REV. B LEVEL 6 EXTENSION REMOVED. 09.08.2018
 REV. A ROOFLIGHTS ADDED, GARAGE DOOR & STUDY STORE WINDOW ALTERED. 04.05.18

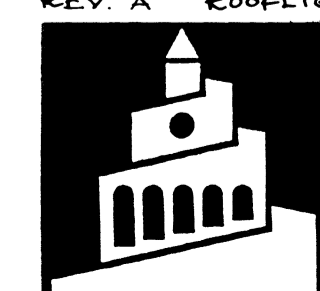

16 WELL WALK, NW3
 ELEVATIONS, SECTION

John Bennett R.I.B.A. Chartered Architect
 1 Barnaby Green, Southwold, Suffolk IP18 6AP Tel 01502 724340

scale 1:50
 date apr 18
 no. 147407