



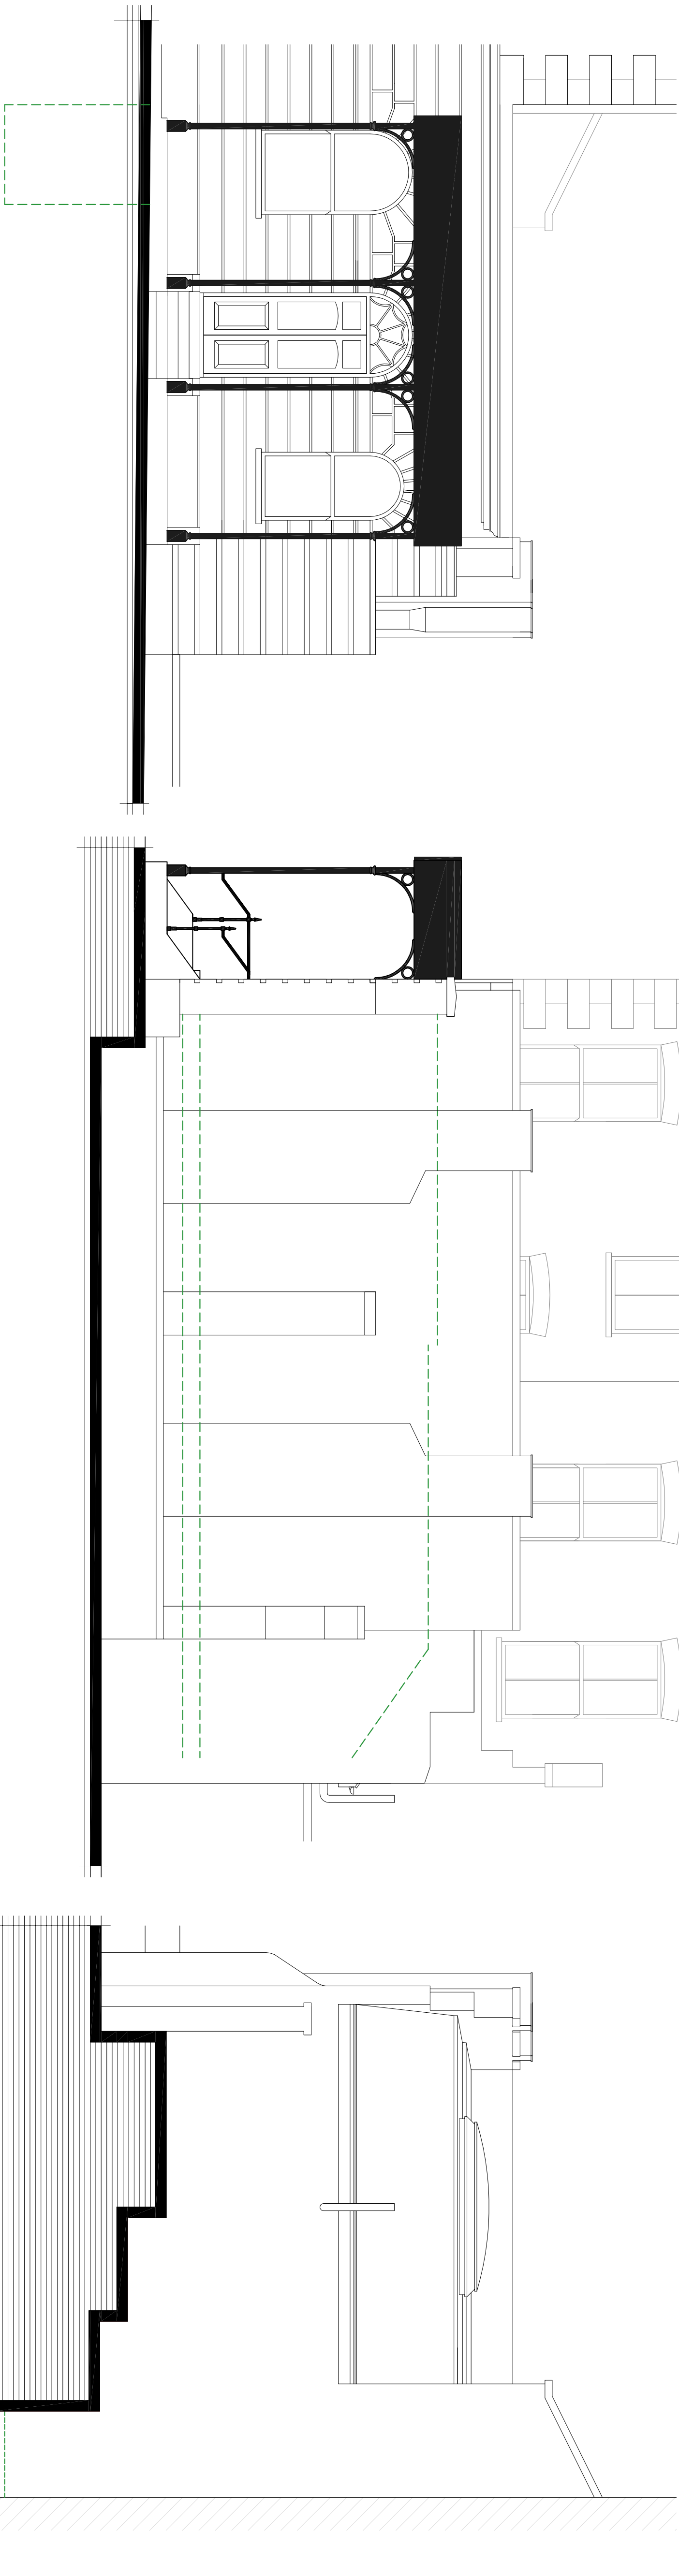


FRONT

SIDE
EXISTING ELEVATIONS 1:100

REAR

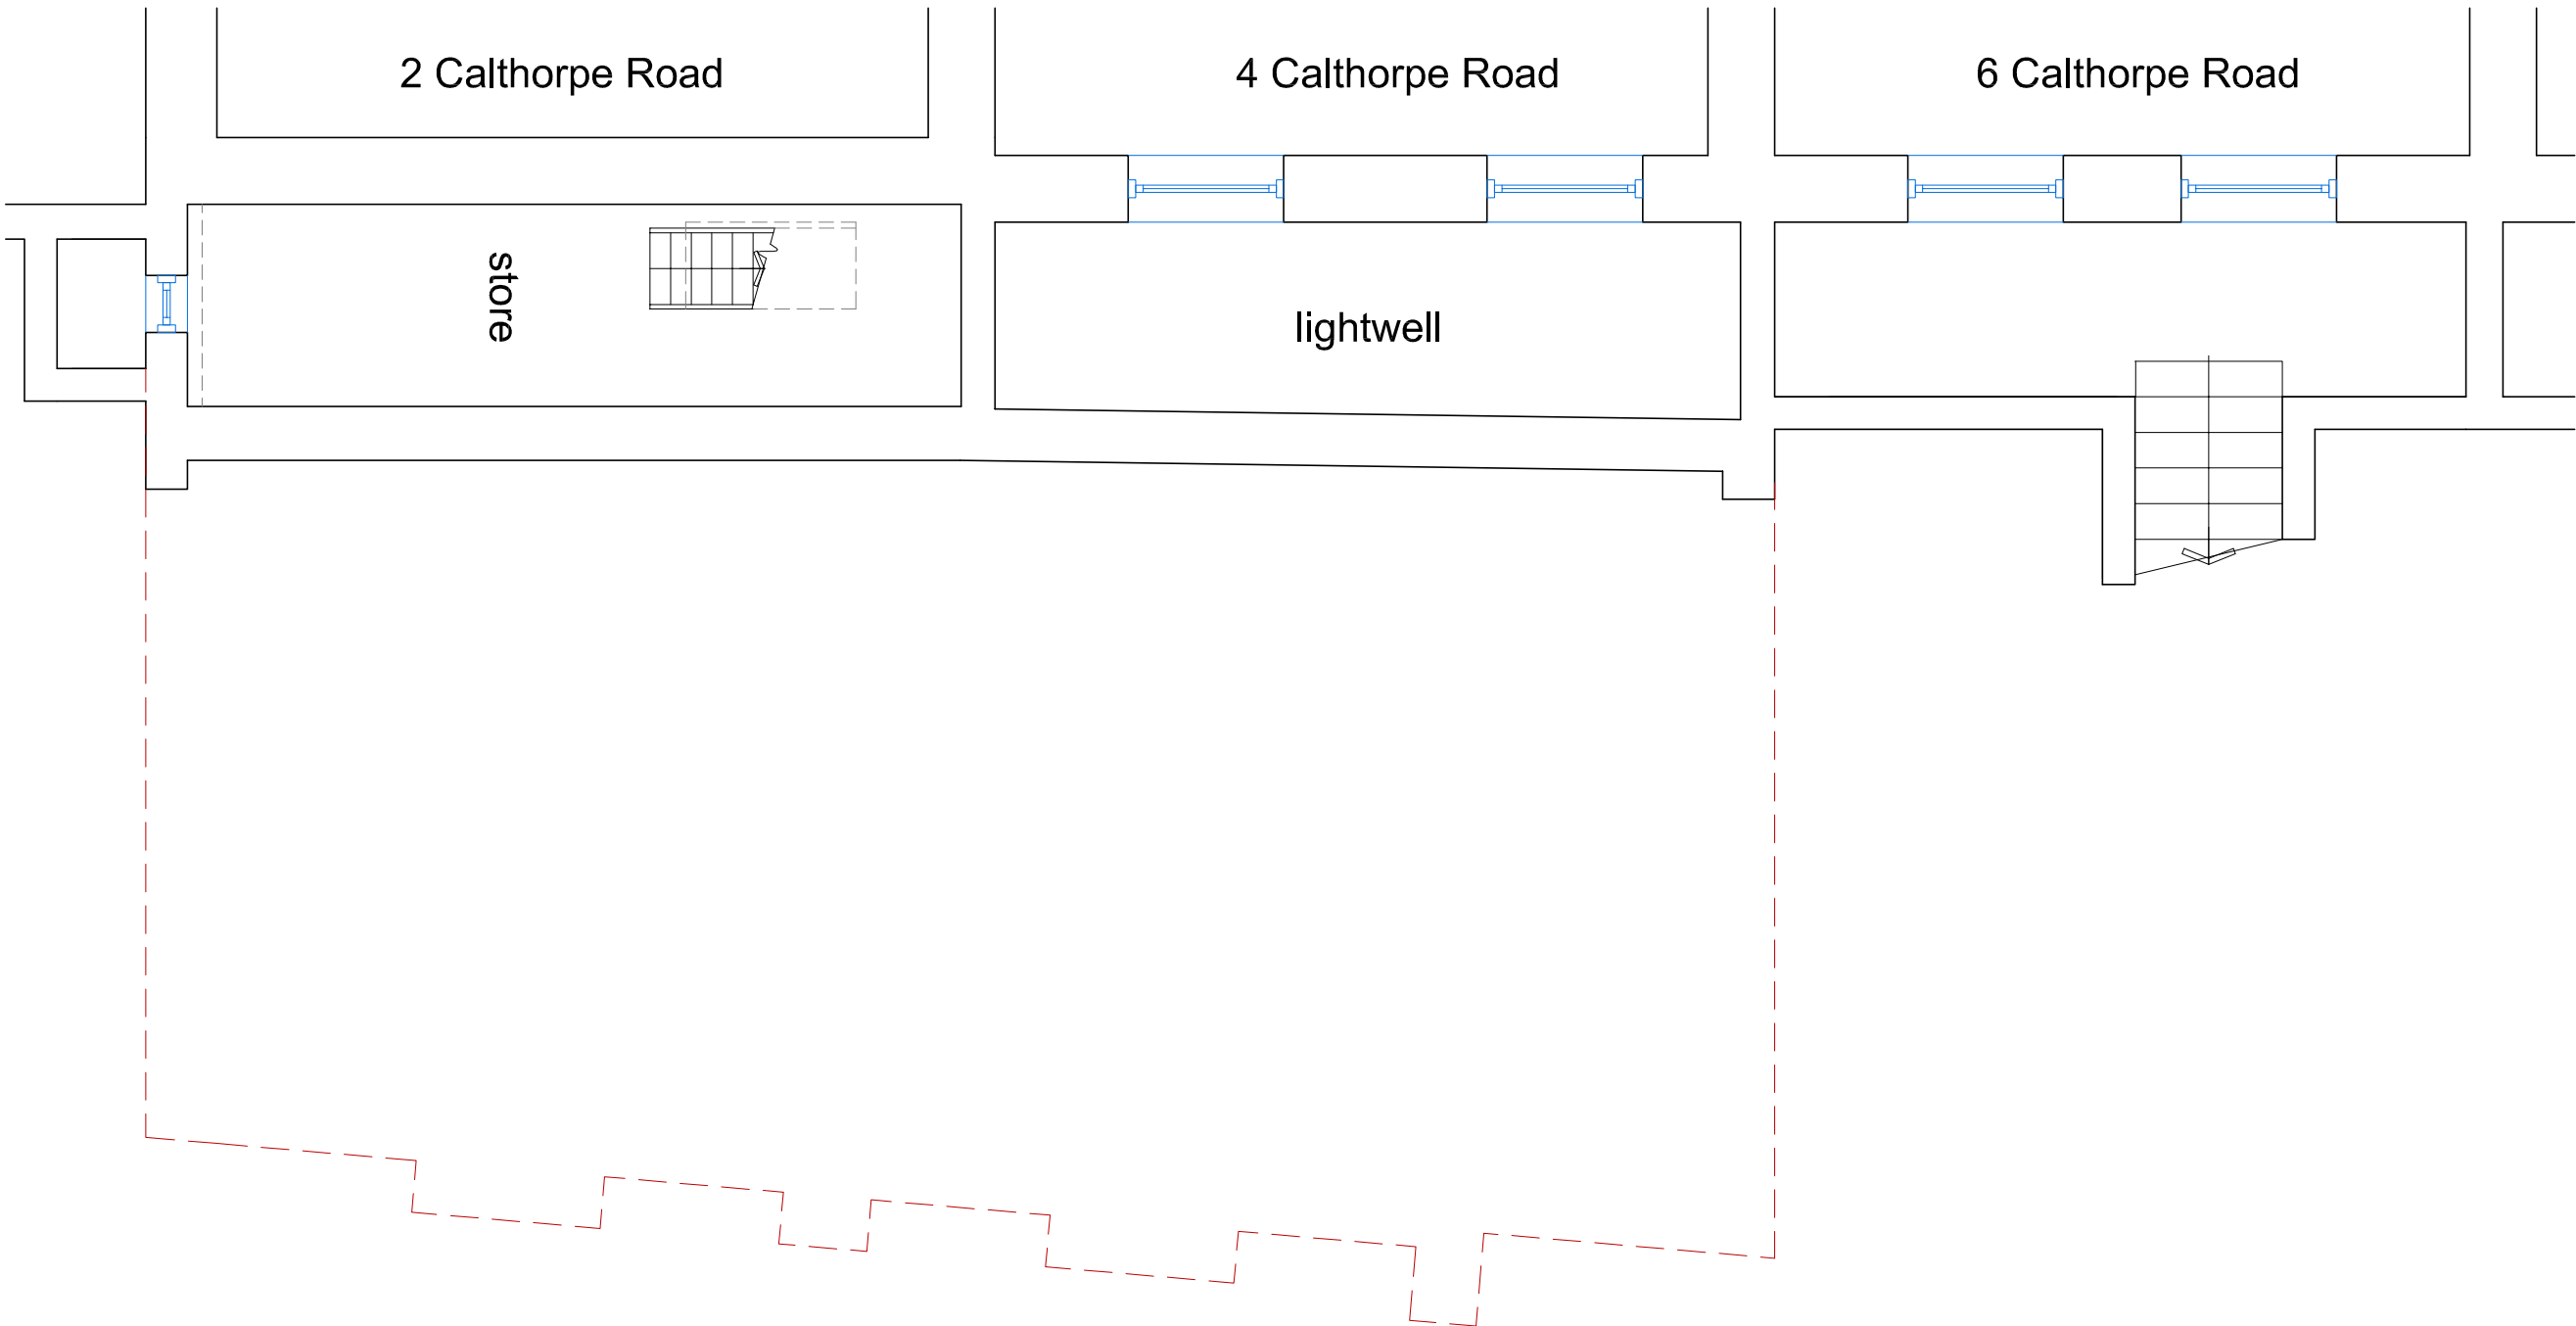

EXISTING BASEMENT PLAN 1:50

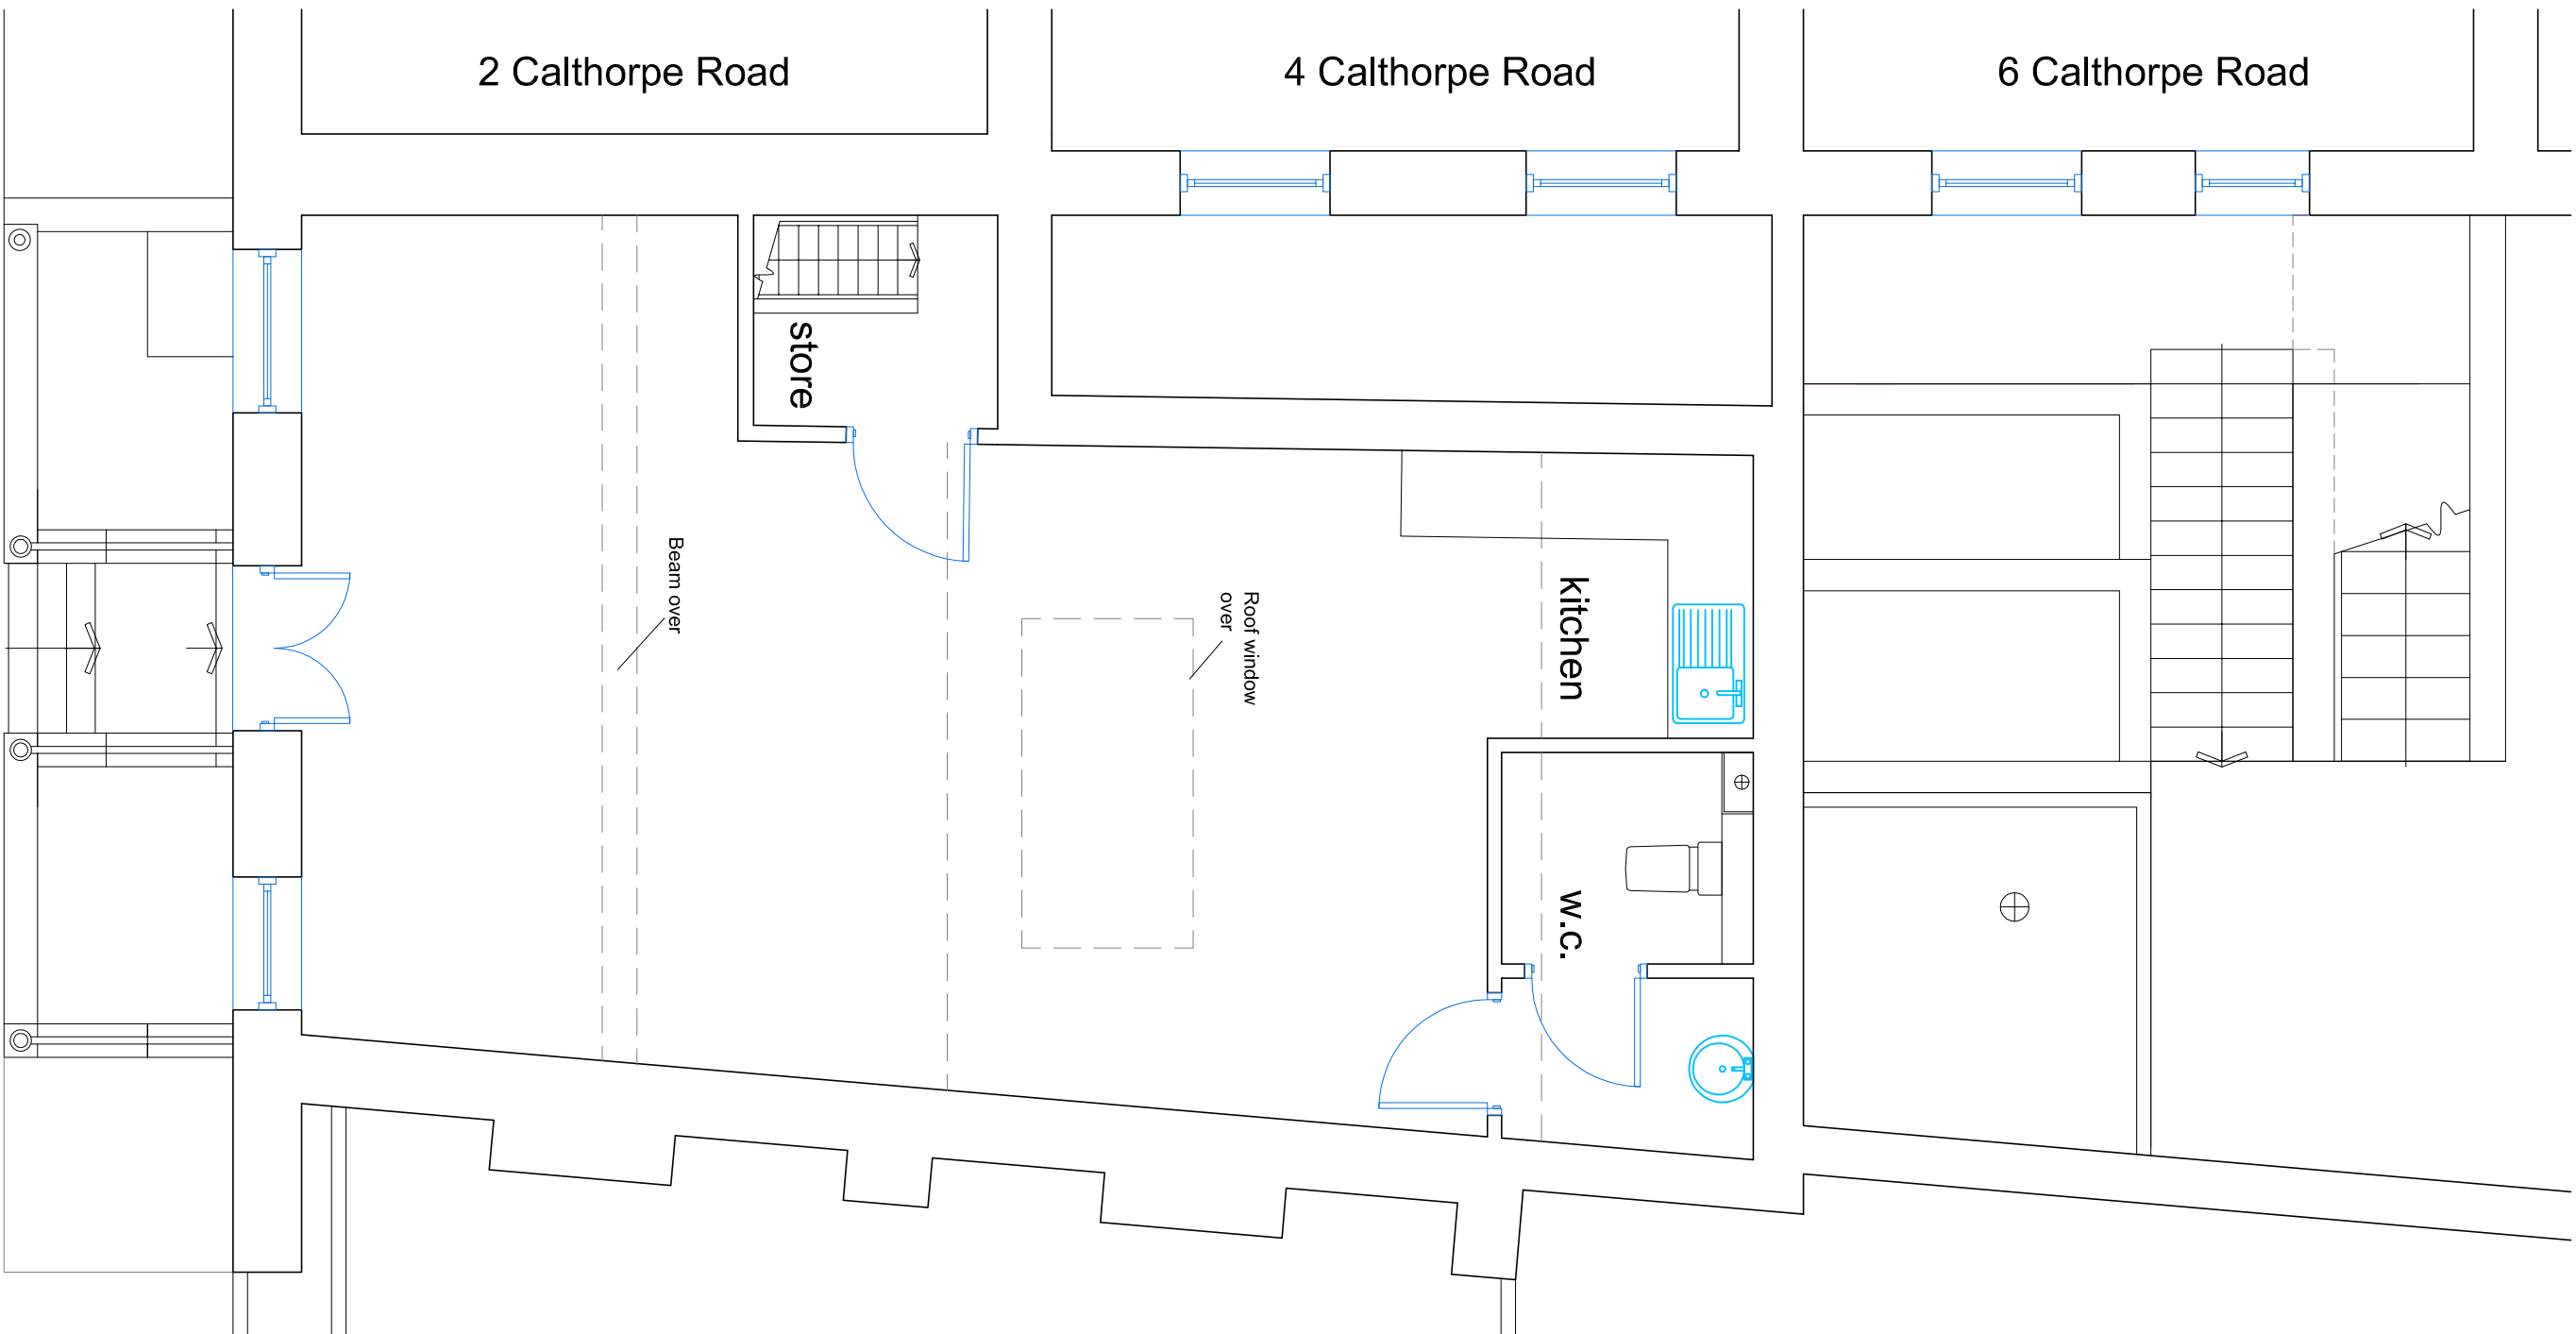

EXISTING GROUND FLOOR PLAN 1:50

Note:
All dimensions must be checked on site and not scaled
from this drawing

© Copyright

Simon Hands and Associates
Chartered Surveyors & Architects
12 Raffle Road
Greenford
Middlesex
UB9 5DN
email: enquiries@shandsassociates.co.uk
Tel: 020 85775 5559
Fax: 020 85773 8865

Client:
Black Antelope Law

Job Title:
**Proposed Alterations at
238 GRAY'S INN ROAD
LONDON
WC1X 8HB**

Drawing Title:
**EXISTING PLANS AND
ELEVATIONS**

Scale:
1:50
Paper Size:
A1

Date:
NOV 2019
Drawn By:
NRH

Job No:
2019179
Proj No:
01
Rev: