


PROPOSED ELEVATIONS 1:50

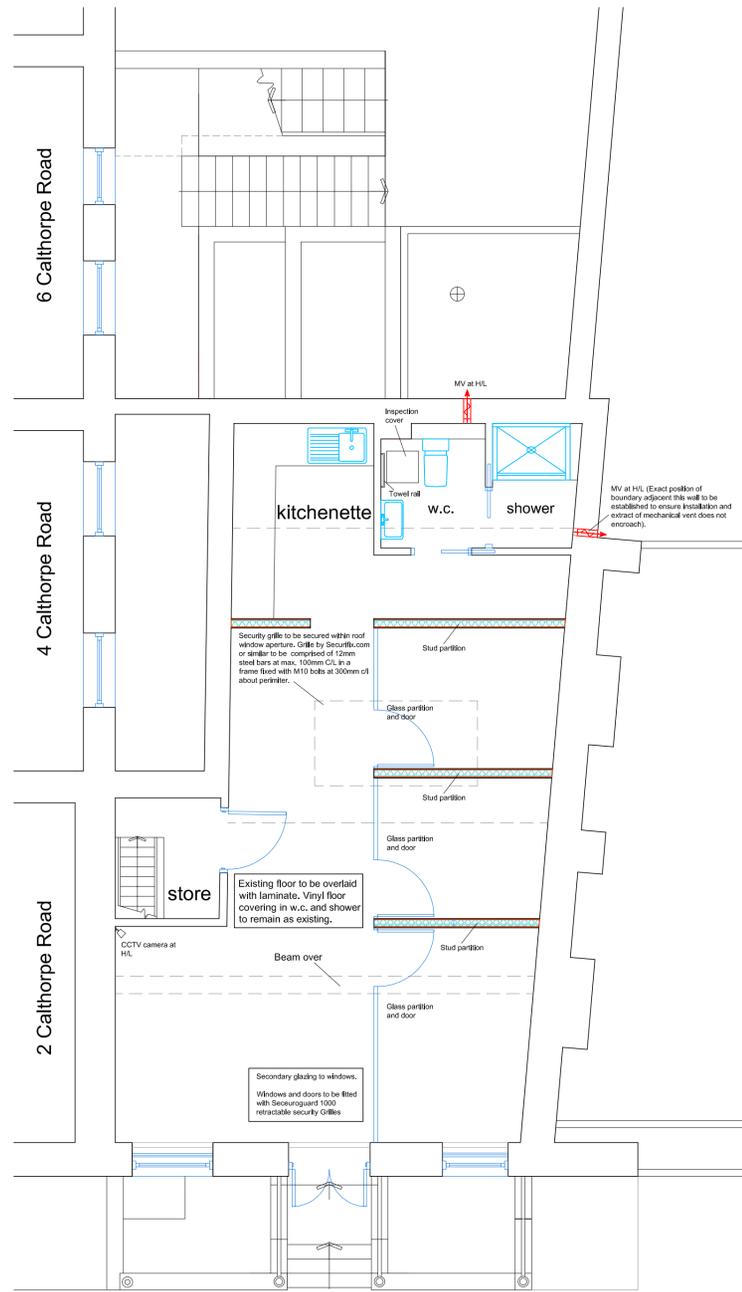

PROPOSED GROUND FLOOR PLAN 1:50

Notes:
All dimensions must be checked on site and not scaled from this drawing

© Copyright

Simon Hands and Associates
Chartered Surveyors & Architects
12 Ruislip Road
Greenford
Middlesex UB6 9CN
Tel: 020 8575 5959
Fax: 020 8575 8866
email: enquiries@shandsassociates.co.uk

Client
Black Anelope Law

Job Title
**Proposed Alterations at
238 GRAYS INN ROAD
LONDON
WC1X 8HB**

Drawing Title
**PROPOSED PLANS AND
ELEVATIONS**

Scale 1:50	Paper Size A1
----------------------	-------------------------

Date NOV 2019	Drawn By NRH
-------------------------	------------------------

Job No 2019179	Drwg No 02	Rev
--------------------------	----------------------	-----