



DO NOT SCALE: FIGURED DIMENSIONS ARE TO BE TAKEN IN PREFERENCE TO SCALED DIMENSIONS. NO WORK IS TO BE PUT IN HAND UNTIL SITE DIMENSIONS HAVE BEEN CHECKED AND ANY DISCREPANCIES REPORTED TO US. IF IN DOUBT ASK!

Proposed existing pane windows and replace as indicated
 Proposed new windows are to be replaced as indicated


Proposed existing pane windows and replace as indicated
 Proposed new windows are to be replaced as indicated

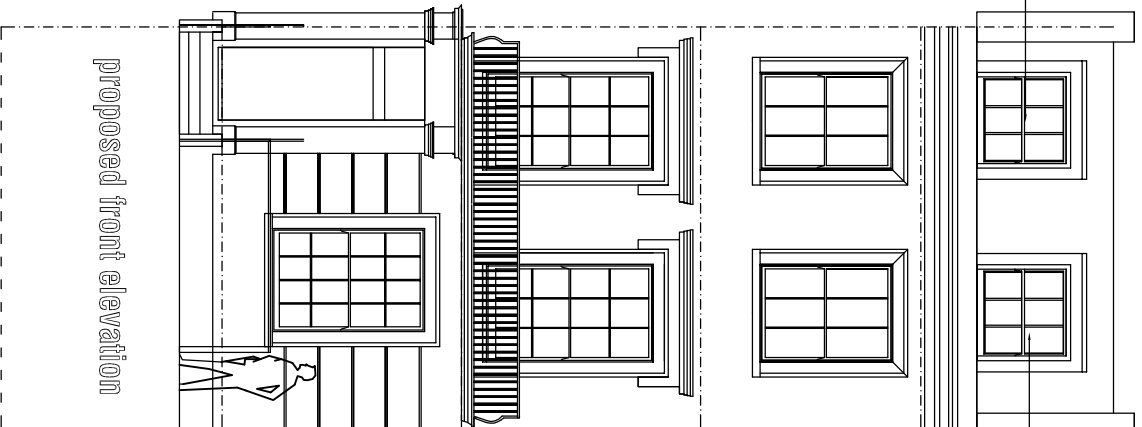


proposed front elevation

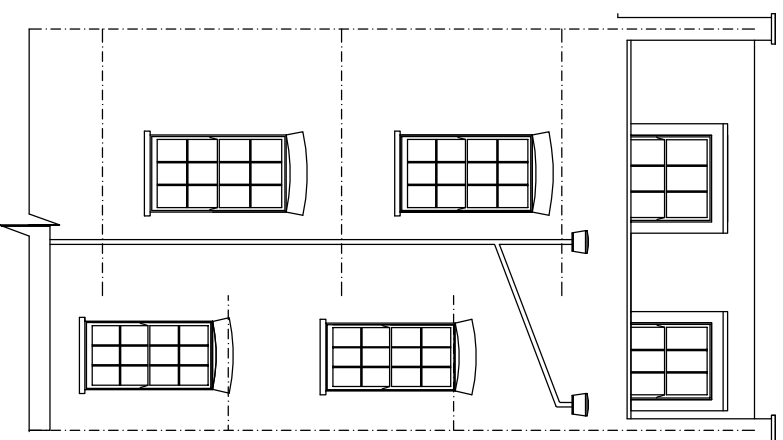


proposed rear elevation

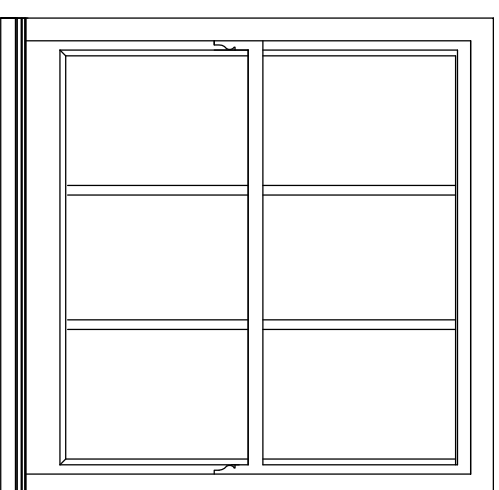


window
 front elevation scale 1:20

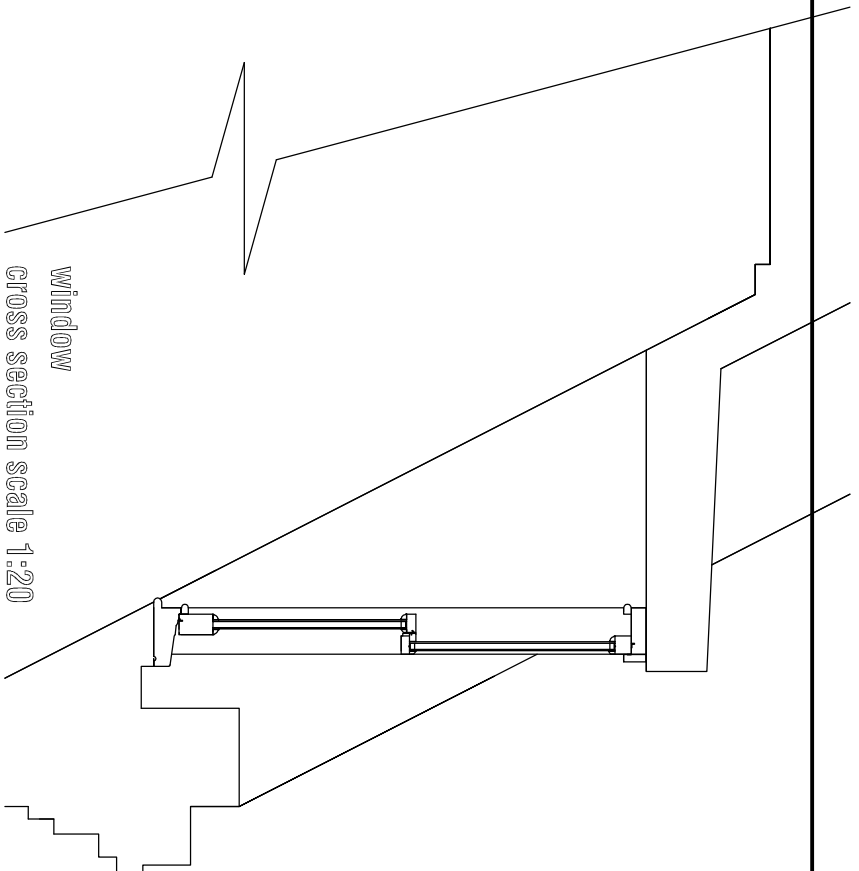


window
 cross section scale 1:20

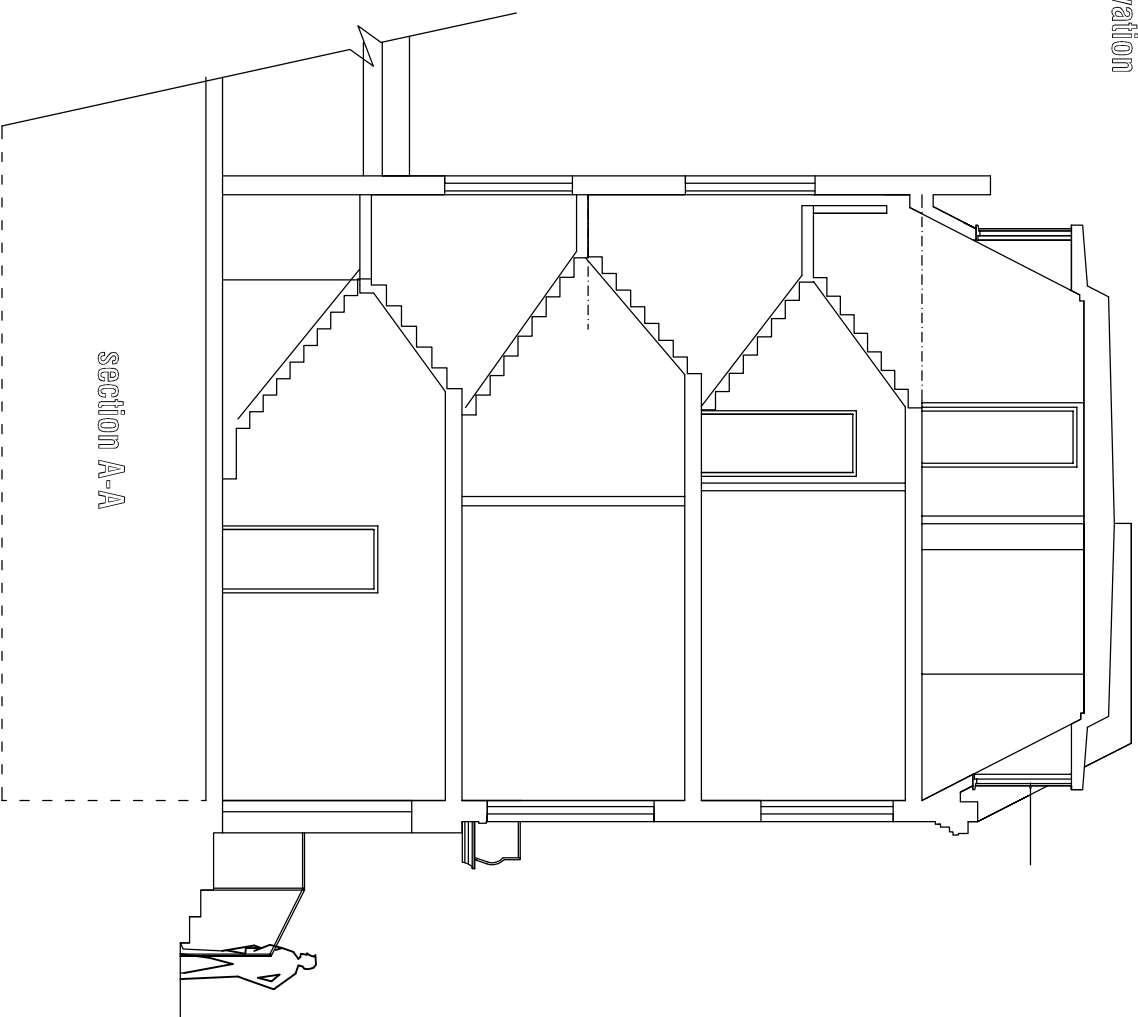

Section A-A

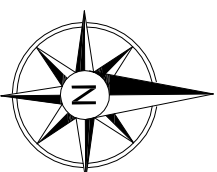

Scale 1:100@ A3 & 1:50@A1

 

project	56 Delancey Street, London NW1
date	November 2019
client	PROPOSED REPLACEMENT OF WINDOWS TO SECOND AND THIRD FLOOR FLAT
scale	1:100 @ A3 & 1:50 @A3
architect	STEVEN GRAY DESIGNS LTD ARCHITECTURAL & SURVEYING SERVICES 36 Ladbroke Crescent, Brent, ERM 4QJ Tel: 020 3271 0629 Email: steven@sgd-designs.co.uk Web: www.sgd-designs.co.uk
drawing number	3216/4

COPYRIGHT