
D16 Roof Parapet Detail 1:5

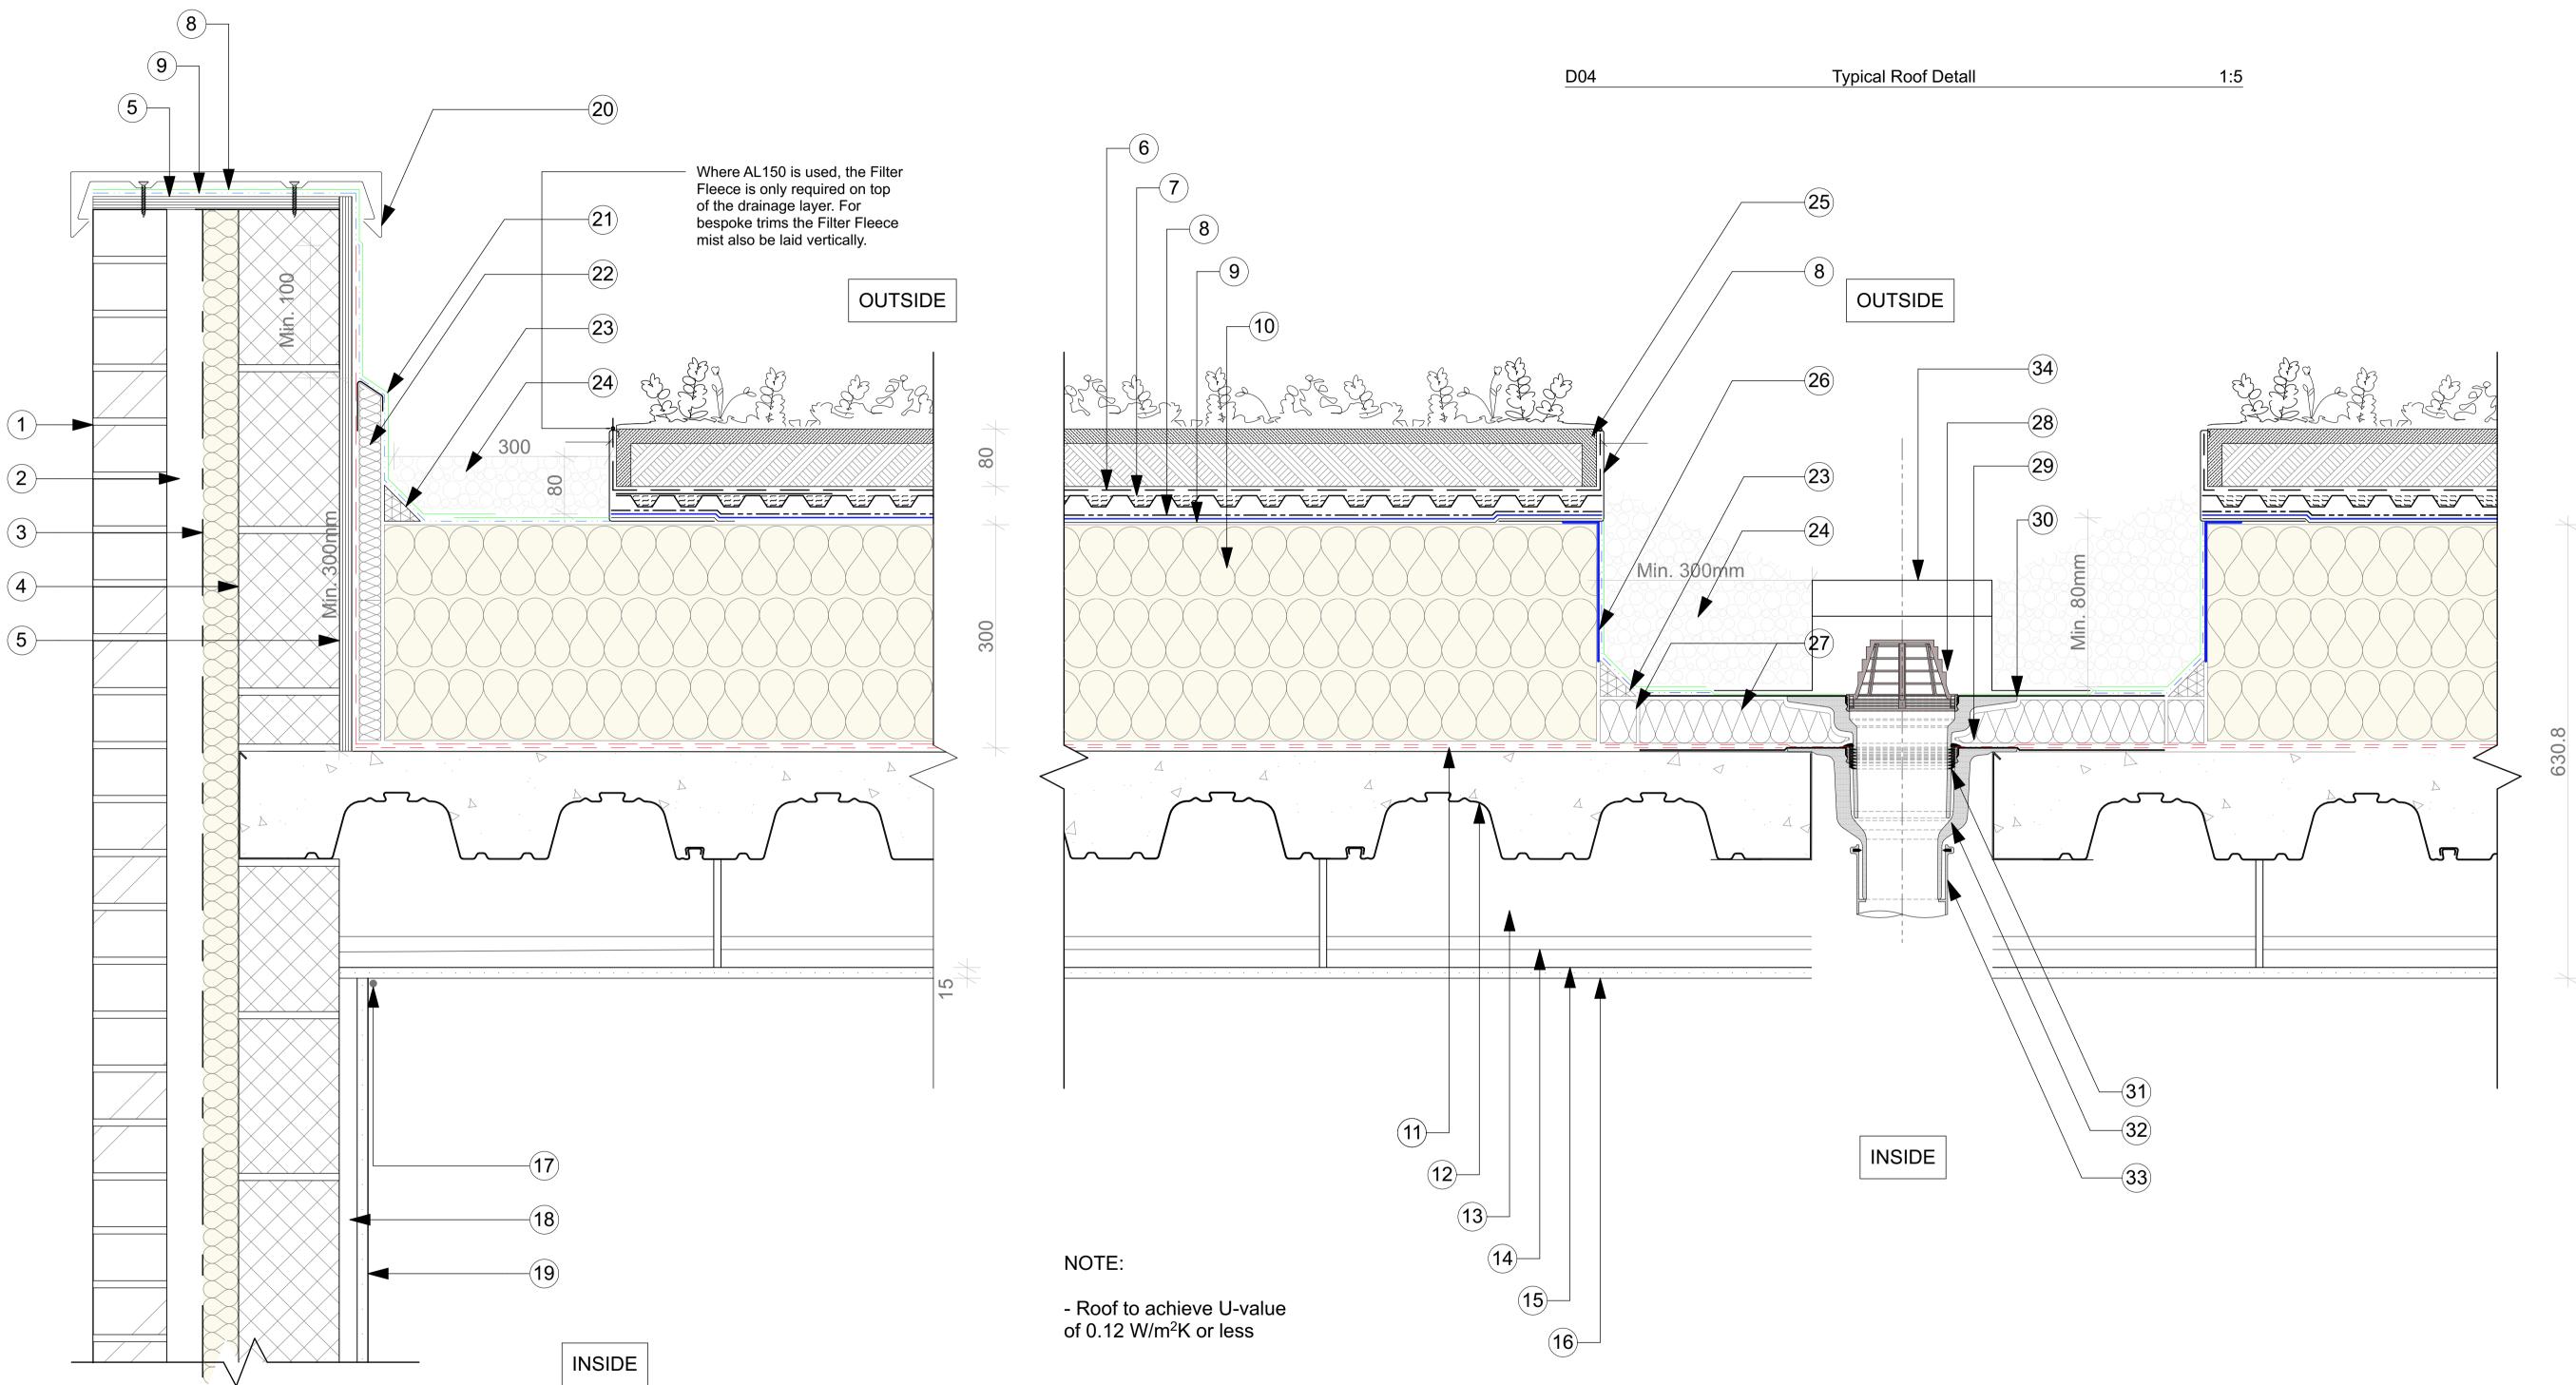

NOTES:

This document and its design content is copyright ®. It shall be read in conjunction with all other associated project information including models, specifications, schedules and related consultants documents. Do not scale from documents All dimensions to be checked on site. Immediately report any discrepancies, errors or omissions on this document to the Originator. If in doubt ASK.

FOR CONSTRUCTION

.....

- 1 FACING BRICKWORK
- 2 100mm CAVITY (50mm RESIDUAL CAVITY DUE TO 50mm INSULATION)
- 90mm FOIL FACED INSULATION
- 4 140mm BLOCKWORK
- 5 18mm EXTERNAL GRADE PLYWOOD
- 6 BAUDER FILTER FLEECE
- 7 DES40 DRAINAGE BOARD
- 8 BAUDER PROTECTION MAT
- **3** 27.622.11.11.0
- 9 ADDITIONAL BAUDER CAPPING SHEET/ MEMBRANE TO SECURE METAL TRIM
- 10 300mm INSULATON
- BAUDER VAPOUR BARRIER w/ GLASS FLEECE
- 12 250mm CONCRETE SLAB
- 135mm VOID FOR SERVICES
- 1x 25mm GYPFRAME MF7
 PRIMARY SUPPORT
 CHANNEL
- 15 1x 18mm GYPFRAME MF5 CEILING SECTION
- 1x 15mm SOUNDBLOC BOARD
- 17 MASTIC SEALANT
- 25mm STEEL CHANNEL TO FORM WIRING ZONE
- 1x 15mm PLASTERBOARD FINISH
- NEW PROFILED METAL CAPPING TO CLIENTS' SPECIFICATION
- BAUDER INSULATED
 UPSTAND SUPPORT
 BRACKET & SUITABLE
 FITTINGS
- FITTINGS

 22 30mm INSULATION
- BAUDER INSULATED TIMBER
- 24) VEGETATION BARRIER
- BAUDER XF300 SEDIUM VEGETATION BLANKET ATOP EXTENSIVE/BIODIVERSE SUBSTRUCTURE
- 26 1.6mm THICK PRE-FORMED METAL ANGLE
- BAUDER INSULATION EXTENSION UNIT
- 28 BAUDER LEAF GRILLE
- 29 BAUDER INSULATED OUTLET EXTENSION
- 30 BITUMINOUS CONNECTION FLANGE
- 31) BAUDER SEALING RING
- 32 BAUDER INSULATED OUTLET BOWL
- 33 INTERNAL PIPEWORK
- 34 ALU 250 INSPECTION CHAMBER

REV	DESCRIPTION	DRAWN	CHECKED	DATE
01	ISSUED FOR TENDER	EJ	CW	03/08/201
02	ISSUED FOR CONSTRUCTION	AA	CW	21/11/201
03	ISSUED FOR CONSTRUCTION	AA	CW	12/12/201
04	Issued for Planning	AA	CW	17/01/202

DESIGN + ARCHITECTUR

Wigglesworth House 69 Southwark Bridge Road London SE1 9HH
+44 207 021 0267 info@createdesign.org www.createdesign.org

CLIENT: ROOMS AND STUDIOS

PROJECT: EAST ELEVATION EXTENSION
BUILDING NAME: 73 MAYGROVE ROAD
ADDRESS: LONDON, NW6 2EG

DRAWING NAME: Proposed Typical Roof & Parapet Detail (D04 & D16)
DRAWING SERIES: External Wall Details

CDA REF: SCALE(S): ORIGINAL PAPER SIZE:
219 1:5 A1

STATUS: SUITABILITY DESCRIPTION:

REVISION: REVISION DESCRIPTON:
04 Issued for Planning

PROJECT ORIGINATOR VOLUME LEVEL TYPE CLASS ROLE NUMBER

219 - CDA - ZZ - XX - DR - 21 - A - 0601