




Existing Front Elevation

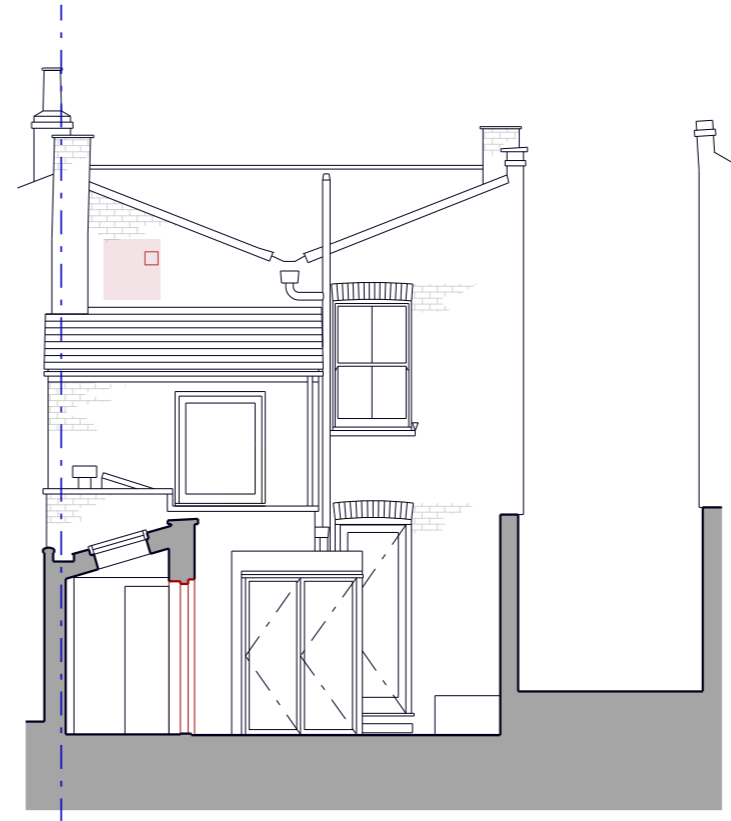

Existing Rear Elevation

**Legend**

- indicates building elements to be adjusted
- assumed boundary

1. This drawing is not for construction. Do not scale from this drawing.
2. It is the contractor's responsibility to ensure that design principles, calculations, drawings and final construction must conform to the current building regulations, the CDM regulations and the relevant British or European codes of practice as appropriate.
3. The contractor must verify all site dimensions, drawings, details and specifications and report any discrepancies to the architect before proceeding with any work.
4. All specified items are to be installed in accordance with the manufacturer's recommendations.
5. The drawing is to be read in conjunction with the other relevant consultants drawings.
6. This drawing is copyright of the architect.

Drawing Status:

**Planning**

Revision	Date

**prewett  
bizley  
architects**  
118a London Wall London EC2Y 5JA 020 7256 2195  
 rp@prewettbizley.com www.prewettbizley.com

Project  
**9 Inkerman Road,  
 London, NW5 3BT**

Drawing  
**Existing Front and Rear  
 Elevations**

Scale 1:100 @ A3	Date Jan 20
---------------------	----------------

Dwg. no. <b>173 S2 20</b>	Revision -
------------------------------	---------------

