



Building Abbreviations

BL	Basement Level	HD	Headroom
BN	Burn Through	H	Height
BFL	Beam Soffit Level	HSP	Flow Valve Pipe
C	CE Height from FFL	SL	Soffit Level
CP	Chase Pipe	SWP	Soil and Waste Pipe
CPFC	Chase Floor Cover	WF	Waste Pipe
CH	Clear Height	WF	Waste Header from UP
DHL	Door Head Level	WP	Direction of Floor Joint Drain
DHL	Door Head Level	C Level	CE Level
DHL	Door Head Level	H Level	Window Head Level
DHL	Door Head Level	DL	Door Lip
CH	Clearing Height	CW	Chase Cover on Floor
CH	Clearing Height	F H	Floor

Topographical Abbreviations

AMB	Asphalt Road	MTR	Manhole
BR	Boundary	MT	Masonry Terrace Cover
BCL	Balcony	CHC	Chimney Cap
BC	Brick Mason Cover	CHP	Chimney Pipe
BSF	Basket Ball Fence	OSBM	Orange Survey Bench Mark
BRK	Brickwork	FB	Foot Path
CCV	Cable TV Cover	FCM	Formwork Concrete Marker
CF	Chain Fencing	FP	Ford & Rail Fence
CCV	Closed Circuit TV	FW	Ford & Wire Fence
CHK	Channel Fencing	PWW	Ford & Wire Marker Fence
CL	Clear Level	RE	Railing
CM	Cable Marker	RS	Road Signs
CP	Chase Pipe	SN	Street Name
CP	Chase Pipe Base Level	RS	Road Sign
DIA	Diameter	RWP	Rain Water Pipe
DK	Drop Mark	SAP	Sealing
DP	Down Pipe	SC	Step Down
EJB	Electrical Junction Box	SPE	Spend
EC	Electric Cover	STA	Telephone Station
EP	Electric Pole	SV	Site Value
ES	Earthing Rod	SVF	Subsidence
FG	Foot Path	SW	Storm Water
FG	Ford Sign Ground	TB	Telephone Box
FW	Ford Water	TBM	Telephone Bench Mark
GL	Grid	TIS	Tank Top Receiver
GV	Gas Valve	TJB	Telephone Junction Box
H	Height	TPT	Tank Pipe
IC	Insulation Cover	TL	Traffic Light
IL	Iron Lintel	TR	Telephone Pole
IR	Iron Railings Fence	ULL	Unable To Locate
IS	Iron Staircase	UTT	Unable To Trace
LA	Level	VP	Valve Pipe
LC	Lane Closure	WAP	Water Tap Hole
LP	Lane Post	WM	Water Meter
M	Manhole	WV	Water Valve

Legend

- F Foot Water Pipe
- S Surface Water Pipe

THIS SURVEY DATA HAS BEEN PREPARED FOR THE CLIENT DETAILED BELOW TO AN AGREED SPECIFICATION UNLESS OTHERWISE AGREED. IN WRITING THE LIABILITY OF REED GEOMATICS LTD IS LIMITED TO THE CLIENT OR HIS APPOINTED AGENT AND DOES NOT EXTEND TO USE BEYOND THE LIMITATIONS OF THE SPECIFICATION.

Notes

The Grid is Arbitrary

All Levels are relative to OD unless stated B.S. 0m

Rev.	CR	Description	Date
1			
2			
3			
4			
5			
6			
7			
8			
9			
10			
11			
12			
13			
14			
15			

Copyright Reed Geomatics Ltd 2019

SUPPLIED BY
REED GEOMATICS LTD
HEAD OFFICE: 15 ST NICHOLAS DRIVE, SHEPPERTON, MIDDLESEX TW17 5LD
BRANCH OFFICE: BRANDONS VENDING GATE, CHEGGAR, SOMERSET BS27 5LW
TEL: 01452 221100
E: MAIL: info@reedgeomatics.com



CLIENT
HOLMAN INVESTMENTS LTD
101, MANCHESTER ROAD, WALSLEY, WEST YORKSHIRE WF3 5LW
TEL: 01924 782888
WWW.HOLMANINVESTMENTS.COM


Rev.	CR	Description	Date
1			
2			
3			
4			
5			
6			
7			
8			
9			
10			
11			
12			
13			
14			
15			

1000.000E
1010.000E
1020.000E
1010.000N

1000.000N

990.000N

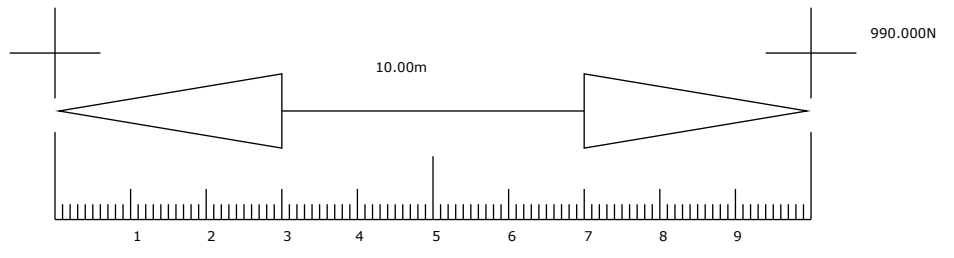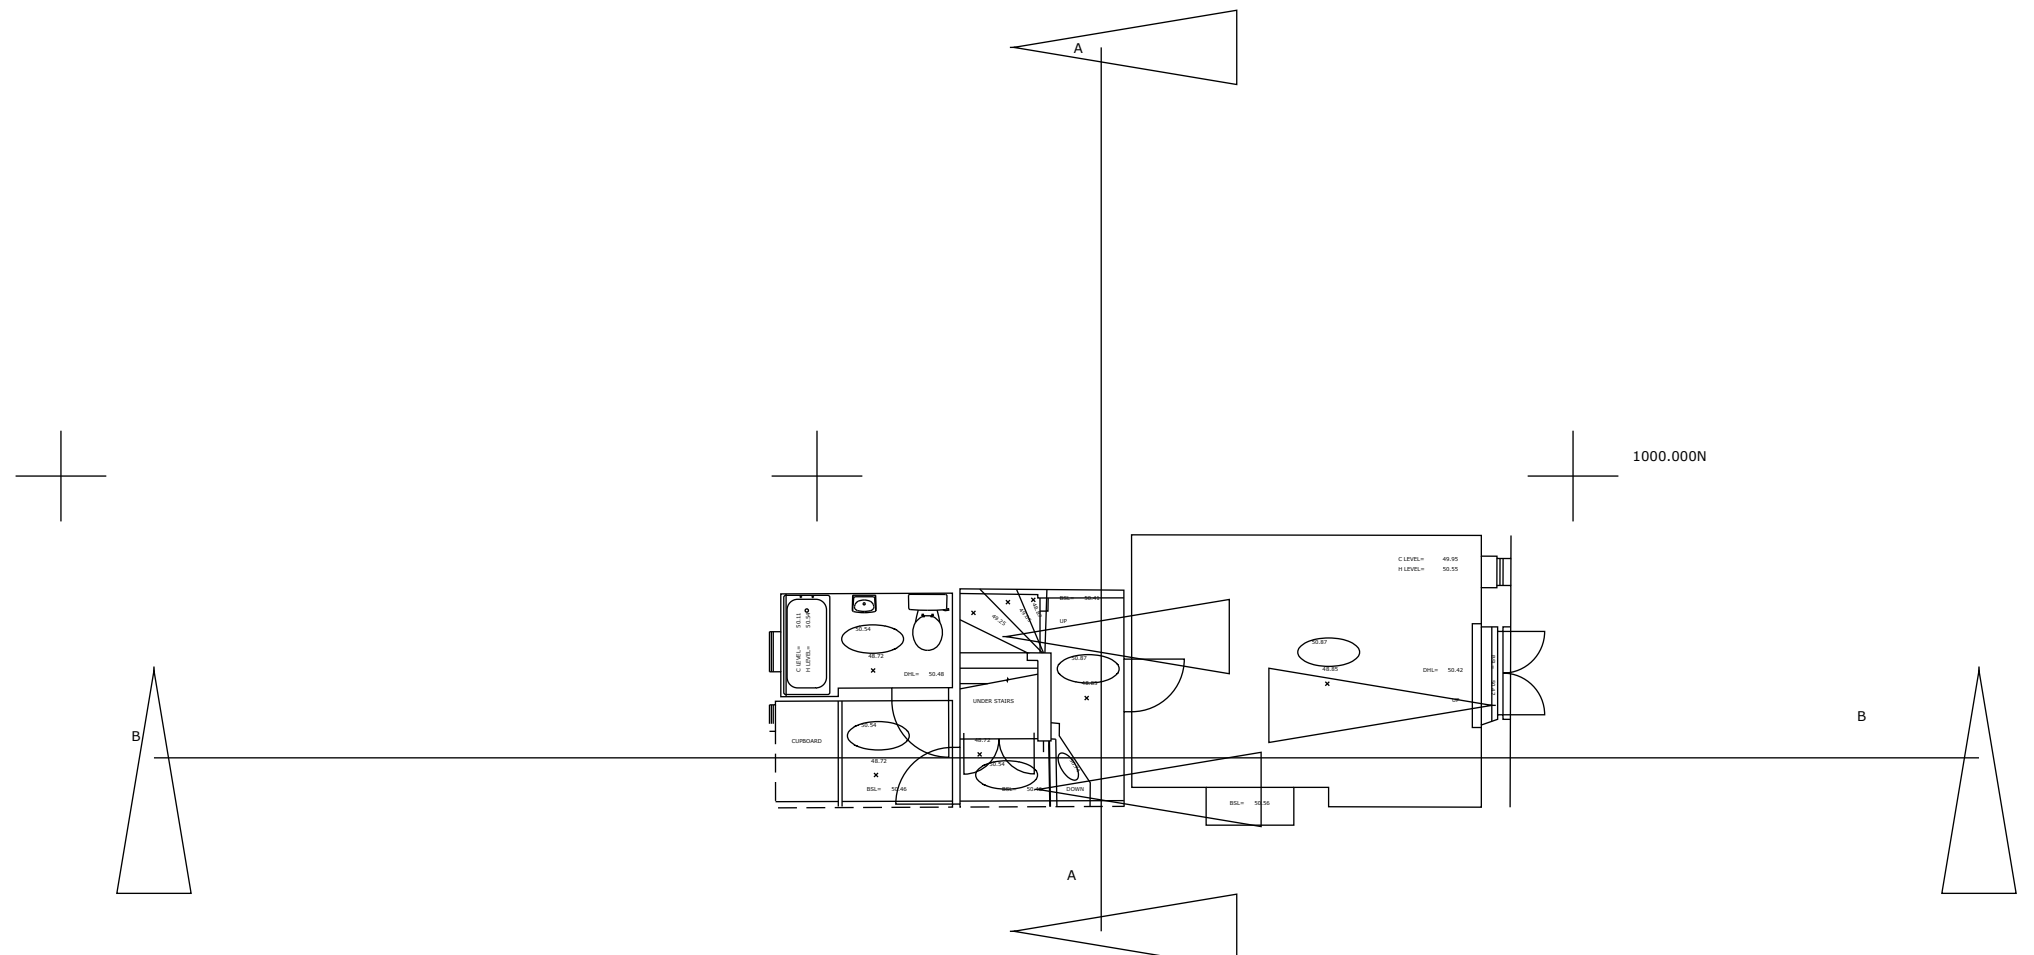

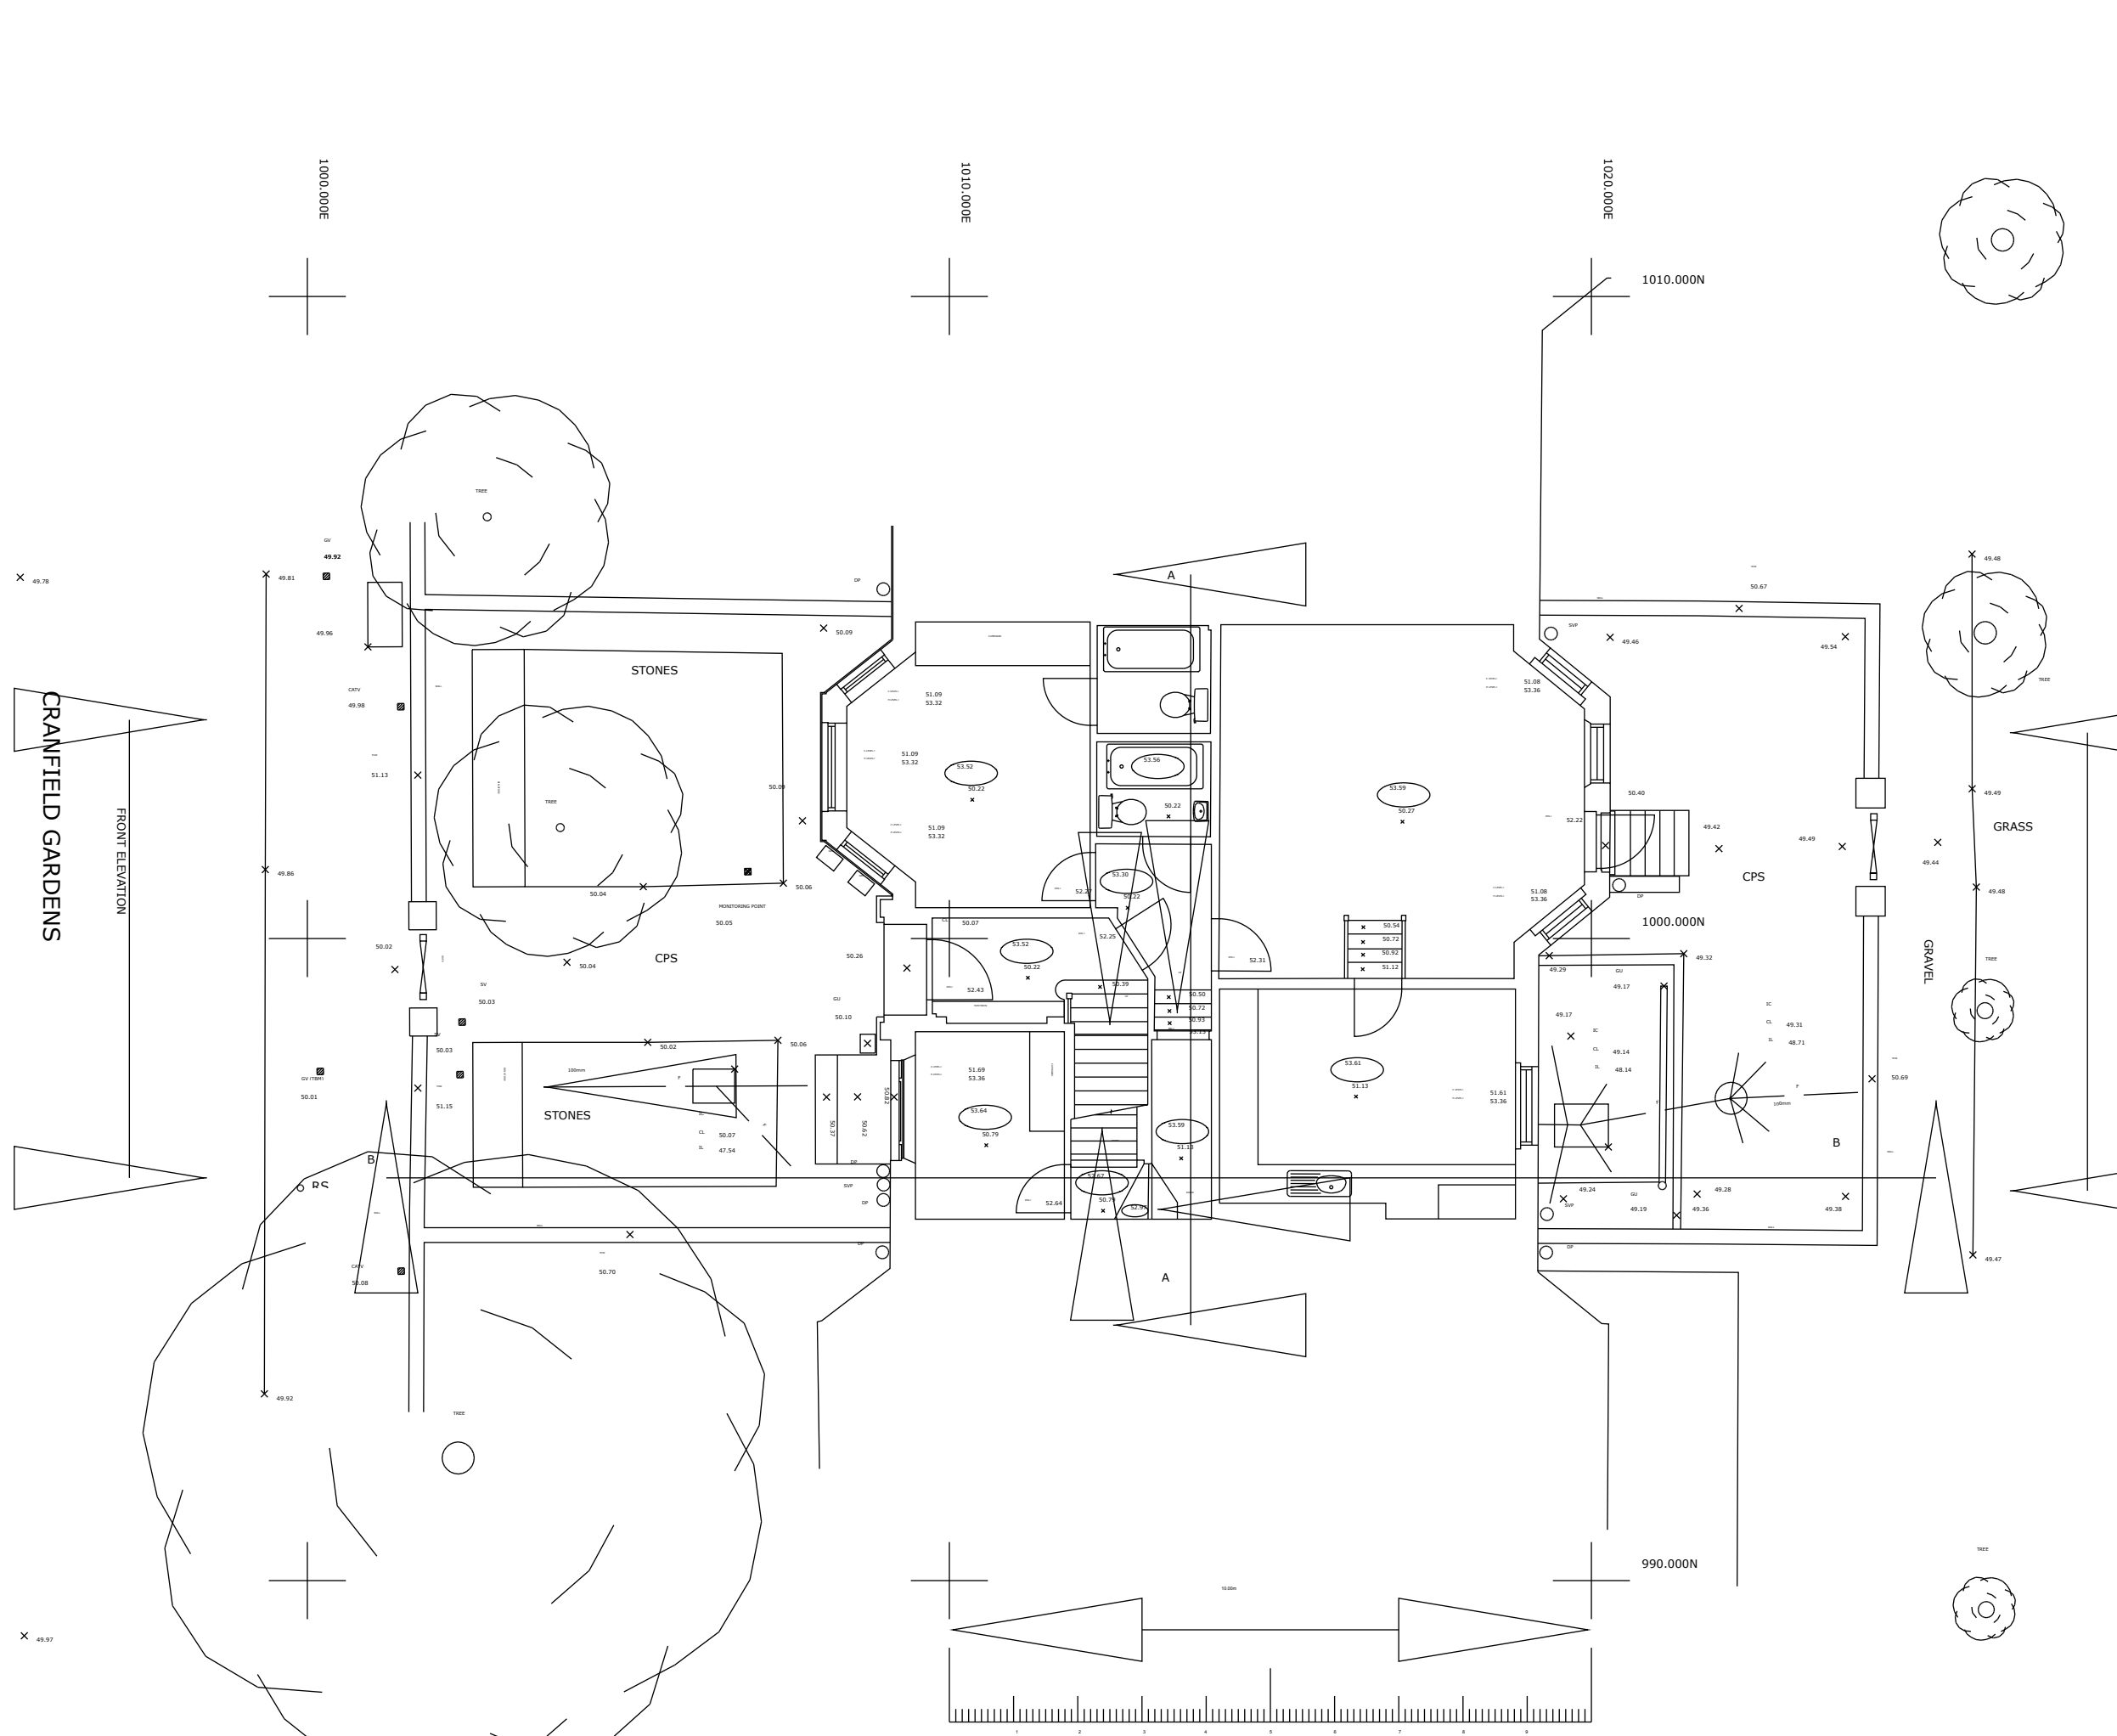

Building Abbreviations

BL	Basement Level	HD	Headlight
BN	Bench	H	Height
BSL	Beam Suffix Level	HP	High Point
C	Cell Height from FFL	SL	Soft Level
CP	Clearance	SW	Soil and Level Pipe
DP	Down Pipe	VF	Void Pipe
DWC	Down Water Channel	WF	Water Flow
DH	Down Height	WD	Window Head from G.L.
DHL	Down Head Level	WJ	Window Head from G.L.
DPL	Down Pipe Level	C Level	C Level
FL	Finish to Ceiling Height or Ceiling Level	H Level	Window Head Level
		D Level	Down Level
		CL	Colours on Floor
		F. A.	Floor

Topographical Abbreviations

AMB	Approved Boundary	MB	Marker
BM	Benchmark	MT	Masonry Terrace Cover
BOL	Bornol	CHC	Chimney Cap
BT	Bornol Terrace Cover	CHP	Chimney Pipe
BS	Bornol Stone	CSM	Concrete Survey Marker
BSM	Bornol Stone Marker	FS	Foot
BSW	Bornol Stone Wall	FSM	Foot Stone Marker
CCTV	Cable TV	FSW	Foot & Wire Fence
CCV	Cable TV	FSS	Foot & Stone Fence
CHK	Check	FVW	Foot & Wire Fence
CHL	Chimney Head Level	FW	Foot
CHL	Chimney Head Level	FWW	Foot & Wire Fence
CHL	Chimney Head Level	GE	Garden Edge
CHL	Chimney Head Level	GL	Ground Level
CHL	Chimney Head Level	GN	Ground Name
CHL	Chimney Head Level	HS	Head Stone
CHL	Chimney Head Level	HW	Head Wall
CHL	Chimney Head Level	IMP	Imp
CHL	Chimney Head Level	SAP	Septic
CHL	Chimney Head Level	SC	Step
CHL	Chimney Head Level	SP	Spot
CHL	Chimney Head Level	STA	Station
CHL	Chimney Head Level	SV	Shed
CHL	Chimney Head Level	SVP	Shed Pipe
CHL	Chimney Head Level	SW	Shed Wall
CHL	Chimney Head Level	SV	Shed
CHL	Chimney Head Level	TB	Telephone Box
CHL	Chimney Head Level	TSB	Telephone Bench
CHL	Chimney Head Level	TSS	Telephone Stone
CHL	Chimney Head Level	TJ	Telephone Junction
CHL	Chimney Head Level	TJ	Telephone Junction
CHL	Chimney Head Level	TR	Trench
CHL	Chimney Head Level	TL	Trench Line
CHL	Chimney Head Level	TR	Trench
CHL	Chimney Head Level	TR	Trench
CRANFIELD GARDENS
FRONT ELEVATION

REAR ELEVATION

THIS SURVEY DATA HAS BEEN PREPARED FOR THE CLIENT DETAILED BELOW TO AN AGREED SPECIFICATION UNLESS OTHERWISE AGREED. REED GOMPTICS LTD IS NOT RESPONSIBLE FOR THE ACCURACY OF THE DATA PROVIDED TO THE CLIENT OR FOR THE LAMINATION OF THE DATA BEYOND THE LIMITATIONS OF THE SPECIFICATION.

Notes

The Grid is Arbitrary

All Levels are related to GVD unless stated B.O.D.

REV	DATE	DESCRIPTION	DATE
1	15/03/2019	First Complete Issue	
2			
3			
4			
5			
6			

Copyright Reed Gometrics Ltd 2019


SURVEYED BY REED GOMPTICS LTD		BRANCH OFFICE BRANFORDS VENDING GATE	
HEAD OFFICE 15 ST MICHAEL'S DRIVE SHEPPERTON		CHECKED BY SOMERSET	
MEDICAL 7017 ALD		8071 ALD	
TEL: 07832 221008 E-MAIL: info@reedgometrics.com		CELL: 07832 19008 www.reedgometrics.com	

ISSUED BY	DR	CLIENT	
DRAWN BY	DR		HOLMAN INVESTMENTS LTD
SCALE		1:100	

GROUND FLOOR

ADDRESS: 28 CRANFIELD GARDENS
LONDON
N19 3AA

JOB No	DRAWING NUMBER
REG 19 003	03

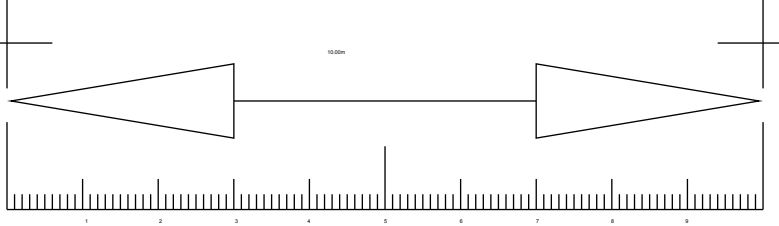




ADJACENT PROPERTY
OUTLINE ONLY

ADJACENT PROPERTY
OUTLINE ONLY

FRONT ELEVATION

DATUM 45.00m

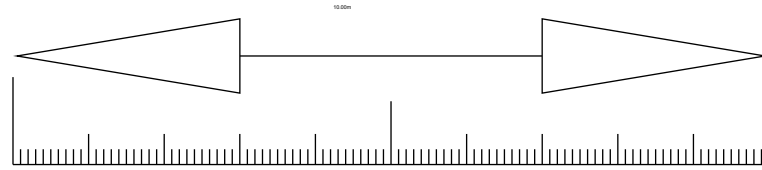

THIS SURVEY DATA HAS BEEN PREPARED FOR THE CLIENT DETAILED BELOW TO AN AGREED SPECIFICATION. UNLESS OTHERWISE AGREED IN WRITING THE LIABILITY OF REED GEOMATICS LTD IS LIMITED TO THE CLIENT OR HIS APPOINTED AGENT AND DOES NOT EXTEND TO USE BEYOND THE LIMITATIONS OF THE SPECIFICATION.

Notes

All Levels are related to OD unless stated B.O.M.

Rev	CR	Description	Date
1			
2			
3			
4			
5			
6	CR	Final Complete Issue	15/03/2019
7	CR		

Copyright Reed Geomatics Ltd 2019

SUPPLIED BY
REED GEOMATICS LTD

HEAD OFFICE
16 St Nicholas Drive
Sherston
Medit
Tisbury

BRANCH OFFICE
BRANDS VENG GATE
CHEGGAR
SOMERSET
ST7 3JW

TEL 01252 221008
E MAIL info@reedgeomatix.com

WWW.REEDGEOMATIX.COM

SUBMITTED	BY	CLIENT
DRAWN	BY	ADLINA INVESTMENTS LTD
SCALE	1:100	

ELEVATIONS / SECTIONS

ADDRESS
28 CRANFIELD GARDENS
LONDON
NW8 3LA

JOB No	DRAWING NUMBER
REG 1903	00A

All Sheet




ADJACENT PROPERTY
OUTLINE ONLY

ADJACENT PROPERTY
OUTLINE ONLY

REAR ELEVATION

DATUM 45.00m

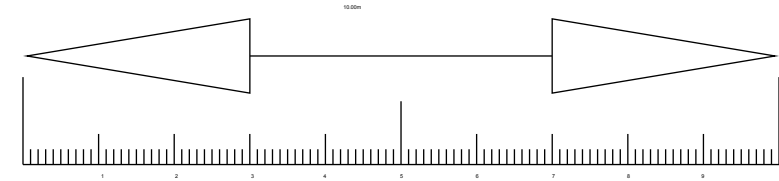

THIS SURVEY DATA HAS BEEN PREPARED FOR THE CLIENT DETAILED BELOW TO AN AGREED SPECIFICATION. UNLESS OTHERWISE AGREED IN WRITING THE LIABILITY OF REED GEOMATICS LTD IS LIMITED TO THE CLIENT OR HIS APPOINTED AGENT AND DOES NOT EXTEND TO USE BEYOND THE LIMITATIONS OF THE SPECIFICATION.

Notes

All Levels are related to OD unless stated B.S. 0m

1			
2			
3			
4			
5			
6			
7			
8			
9			
10	CR	First Complete Issue	15/03/2019
Rev	CR	Description	Date
1	Check		

Copyright Reed Geomatics Ltd 2019

SUPPLIED BY
REED Geomatics Ltd

HEAD OFFICE
16 St Nicholas Drive
Shepperton
Middx
TW17 6LD

BRANCH OFFICE
BRANDONS VENDING GATE
CHEGGAR
SOMERSET
BS27 5LW

TEL 01842 221008
E MAIL info@reedgeomatix.com

WWW.REEDGEOMATIX.COM

DESIGNED BY	DR	CLIENT
DRAWN BY	DR	ADL FIN INVESTMENTS LTD
SCALE	1:100	



ELEVATIONS / SECTIONS

ADDRESS: 28 CRANFIELD GARDENS
LONDON
NW8 5LA

JOB No	DRAWING NUMBER
REG 1903	008


All Sheet

UPPER FLOORS
NOT SURVEYED

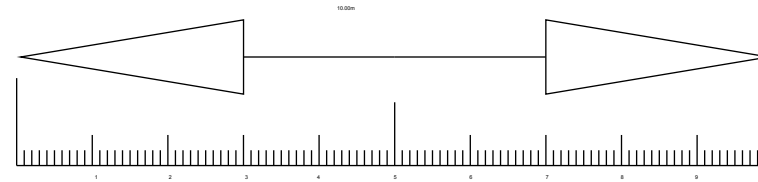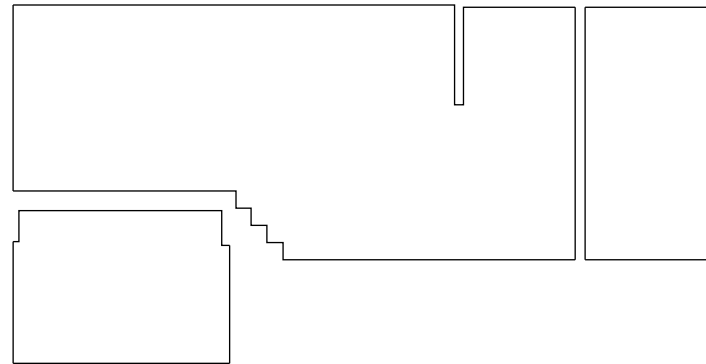

SECTION A-A

DATUM 45.00m

 

THIS SURVEY DATA HAS BEEN PREPARED FOR THE CLIENT DETAILED BELOW TO AN AGREED SPECIFICATION UNLESS OTHERWISE AGREED IN WRITING THE LIABILITY OF REED GEOMETRICS LTD IS LIMITED TO THE CLIENT OR HE/HER APPOINTED AGENT AND DOES NOT EXTEND TO USE BEYOND THE LIMITATIONS OF THE SPECIFICATION

Name

All Levels are Related to OD unless stated otherwise

3			
4			
5			
6			
7			
8			
9	GR	Final Complete level	15/03/2019
Rev	CA		
Check			

Copyright Reed Geometrics Ltd 2019

SURVEYED BY
REED Geometrics Ltd

HEAD OFFICE
16 ST NICHOLAS DRIVE
SHEPSTON
WEEK
TROY SLD

BRANCH OFFICE
BRANDONS VIEW GATE
CHIDDEN
SOMERSET
BA27 3JH

TEL 01982 271755
E MAIL: info@reedgeometrics.com

CELL 07888 108888
www.reedgeometrics.com


SURVEYED	BY	CLIENT
DRAWN	BY	KULYINA INVESTMENTS LTD
SCALE	1:100	

ELEVATIONS / SECTIONS


ADDRESS: 28 CHIFFIELD GARDENS
LONDON
NW6 3LA

JOB No	DRAWING NUMBER
R019 1003	001

A3 Sheet

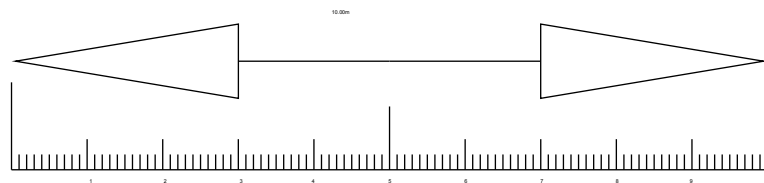

UPPER FLOORS
NOT SURVEYED

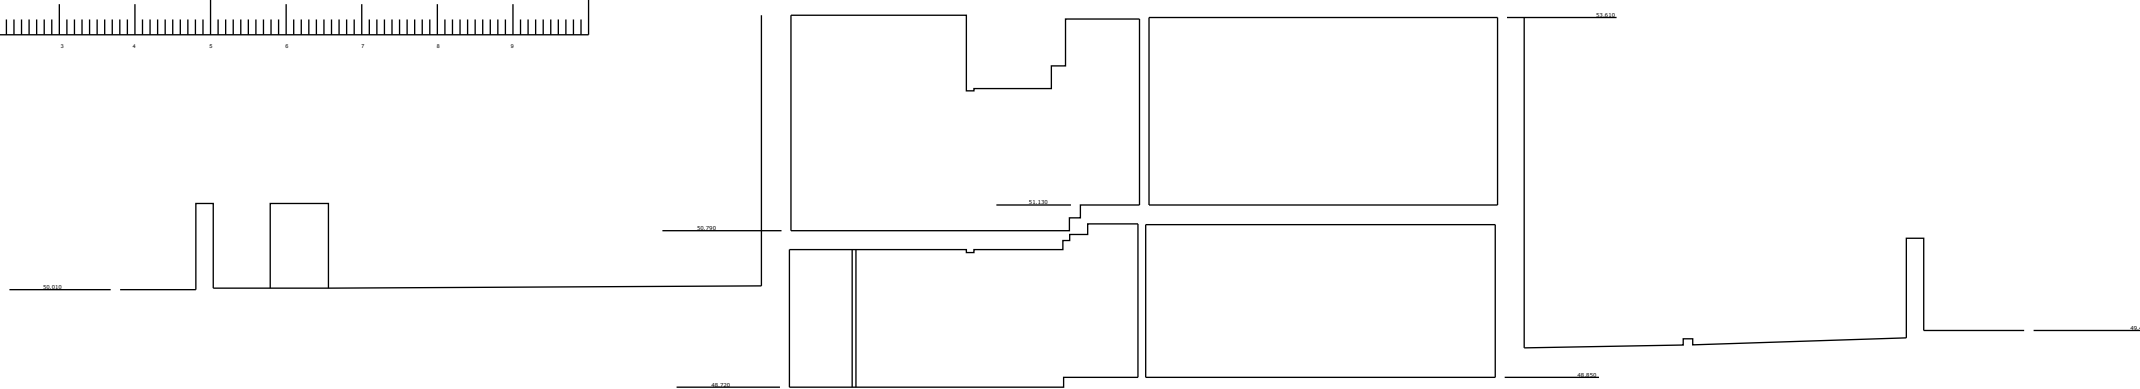

SECTION B-B

DATUM 45.00m

