


30 CANFIELD GARDENS
 (LAYOUT BASED ON CAMDEN APPLICATION REFERENCE TP80727/03518)

28 CANFIELD GARDENS

26 CANFIELD GARDENS
 (LAYOUT BASED ON CAMDEN APPLICATION REFERENCE H6/2/3/4249)

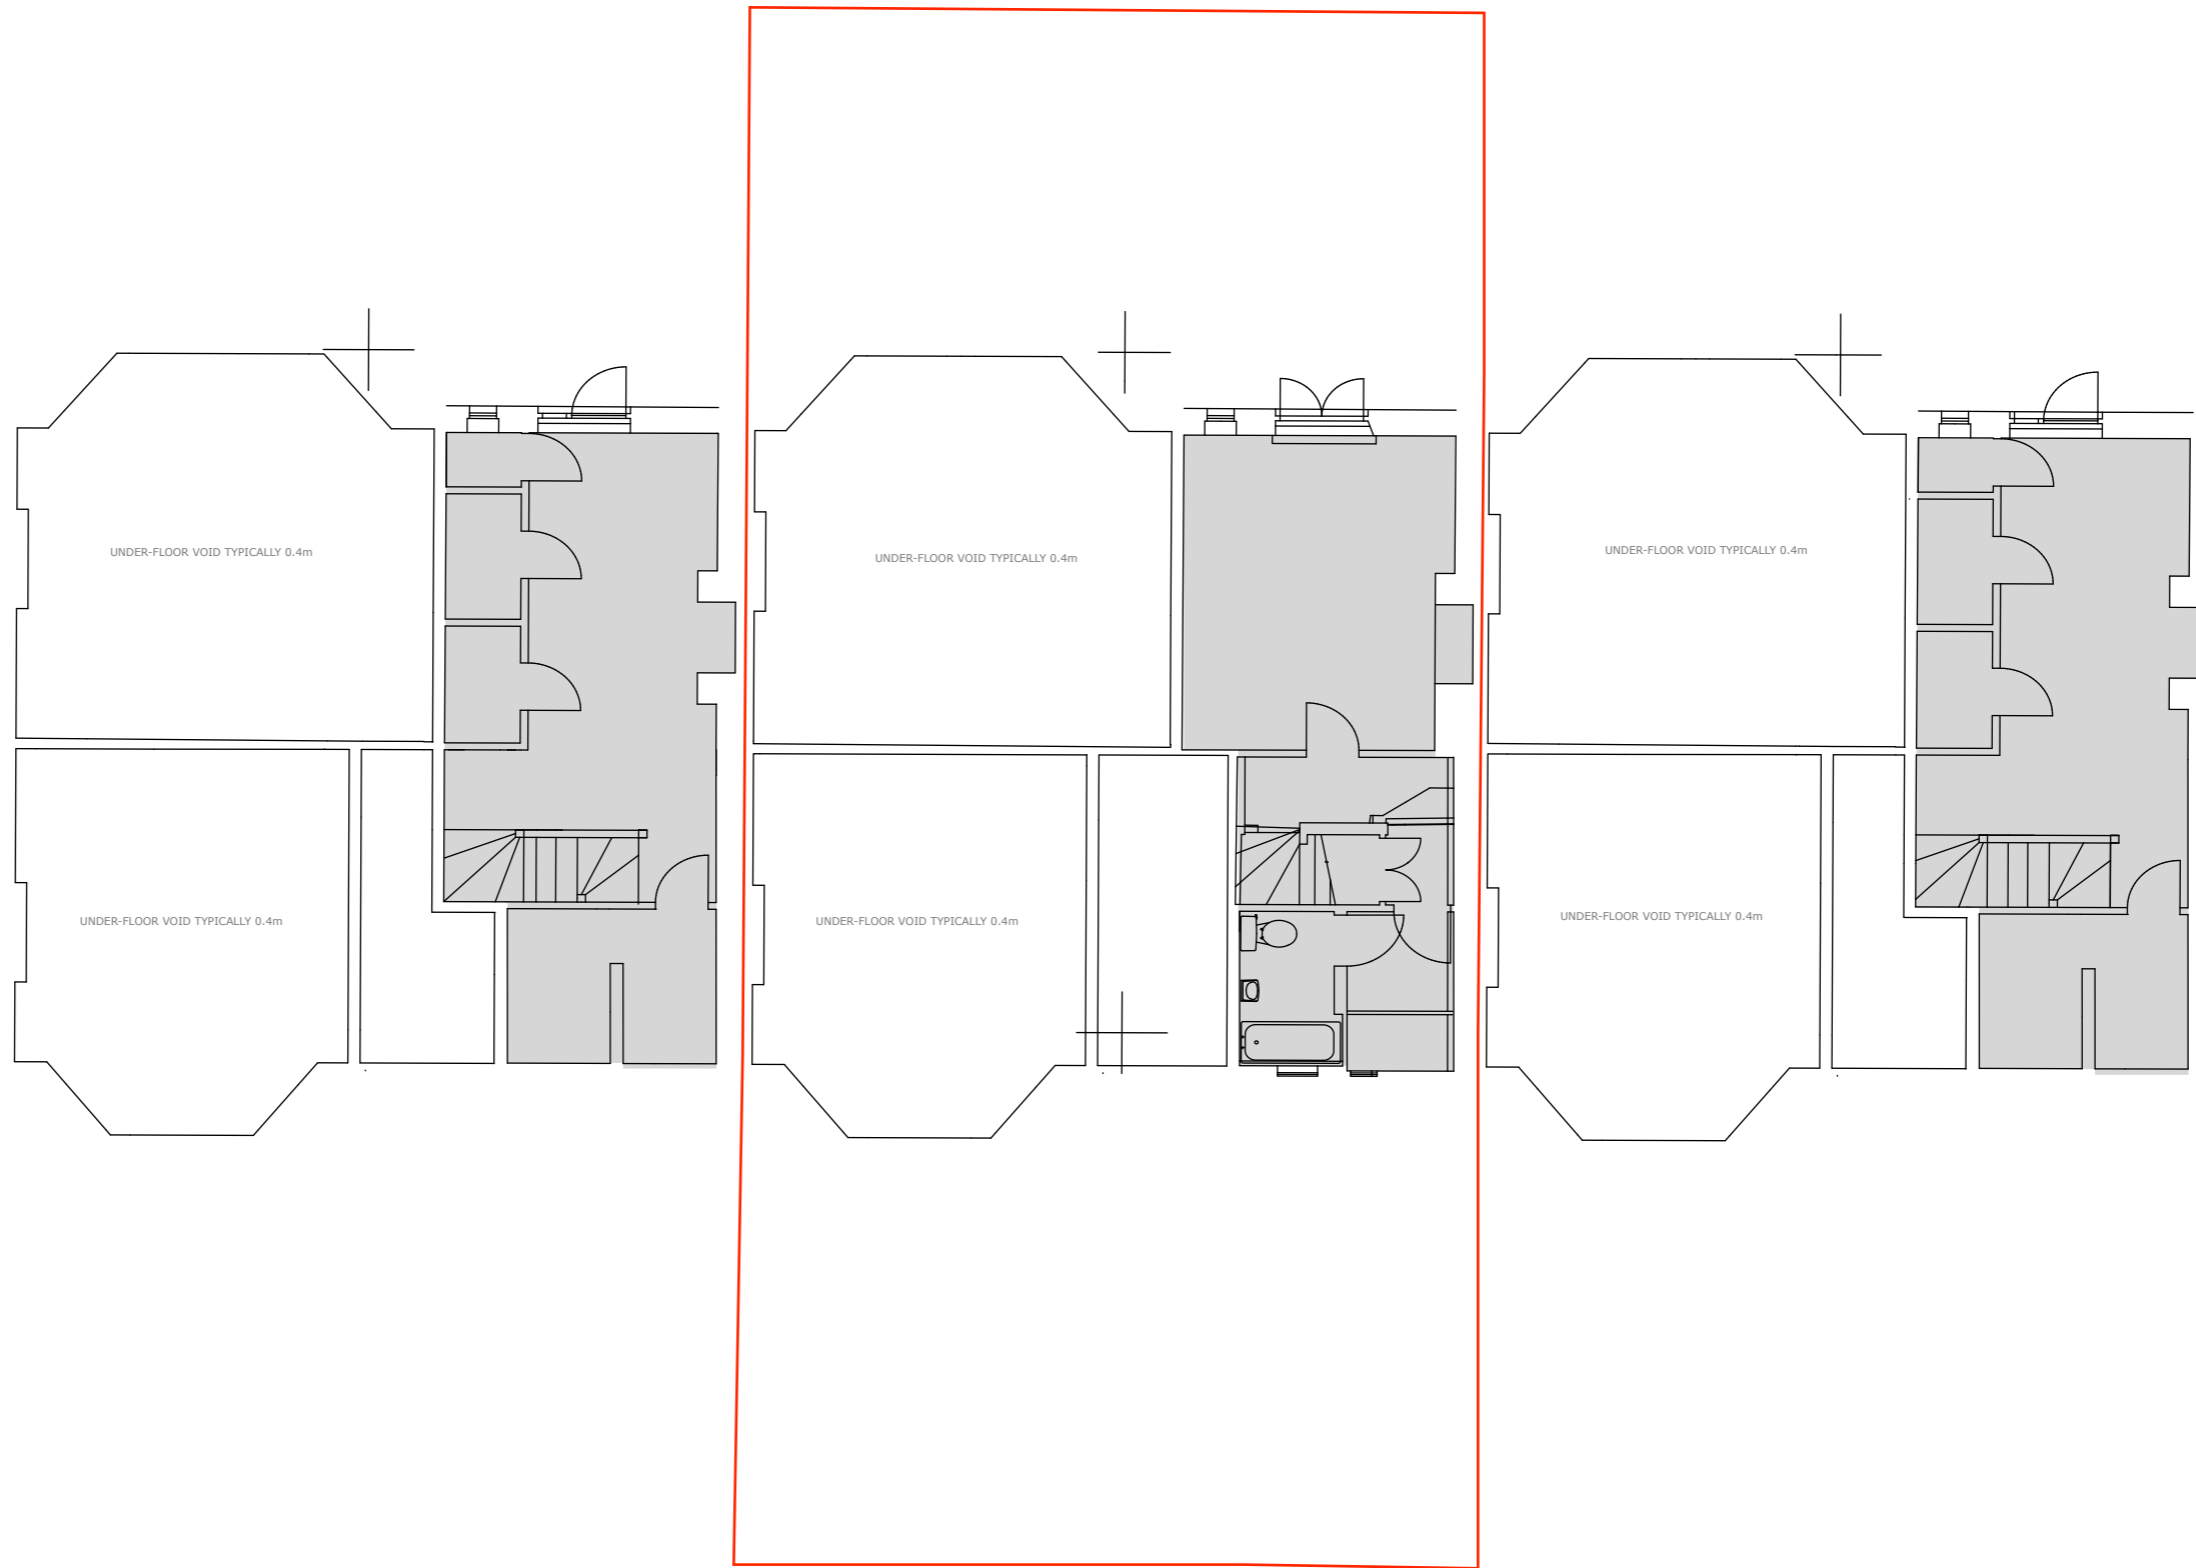

30 CANFIELD GARDENS
 (LAYOUT BASED ON CAMDEN APPLICATION REFERENCE TP80727/03518)




28 CANFIELD GARDENS



26 CANFIELD GARDENS
 (LAYOUT BASED ON CAMDEN APPLICATION REFERENCE H6/2/3/4249)



DRAWING EXTRACT FROM CAMDEN APPLICATION
 REFERENCE TP80727/03518 (NTS)

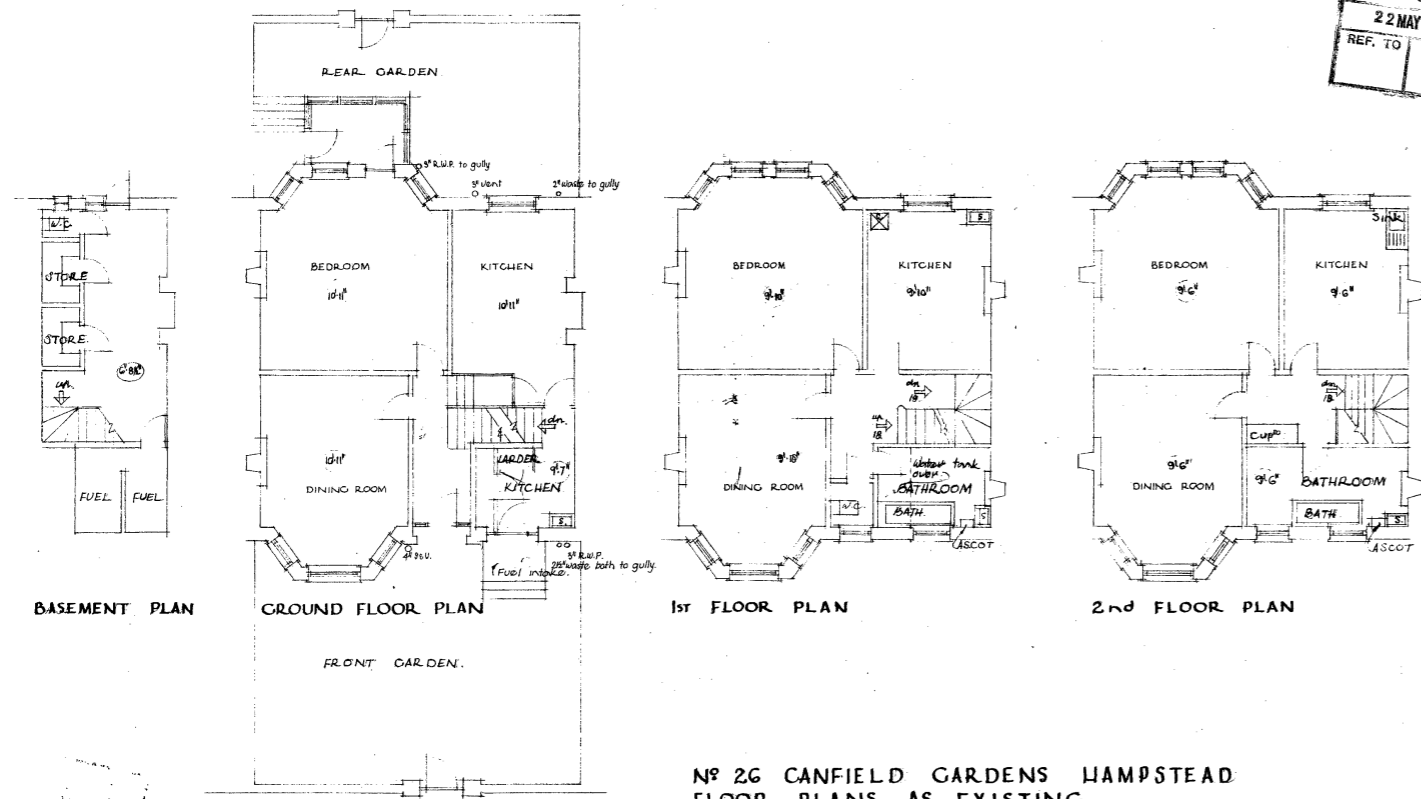


NO 26 CANFIELD GARDENS HAMPSTEAD
 FLOOR PLANS AS EXISTING
 SCALE - ONE INCH EQUALS EIGHT FEET.

DRAWING NO A 156/1.

NICHOLSON AND RUSHTON
 CHARTERED ARCHITECTS
 2 NEW SQUARE LINCOLNS INN
 22 MARCH 1957

DRAWING EXTRACT FROM CAMDEN APPLICATION
 REFERENCE H6/2/3/4249 (NTS)

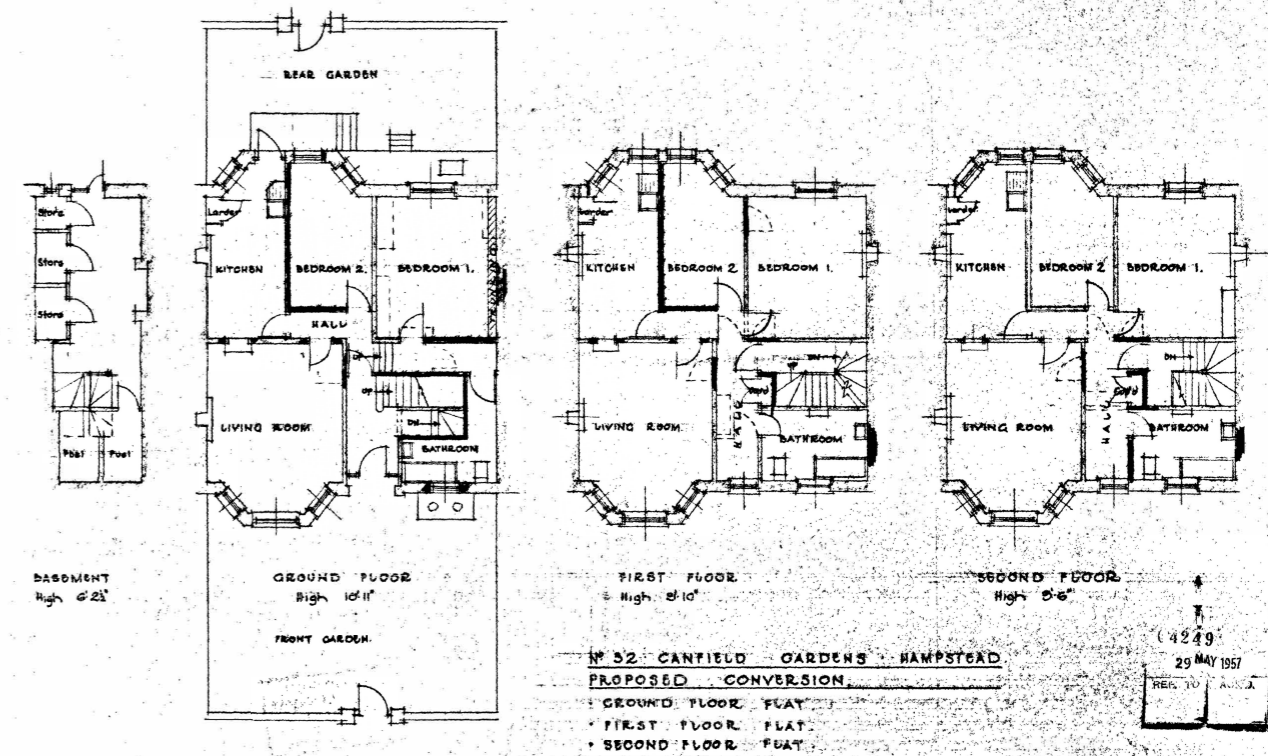

DRAWING NO A 157/2
 SCALE - 1" = 8 FEET
 DATE - 15 APRIL 1957
 DRAWN BY - M.J.R.

NO 52 CANFIELD GARDENS HAMPSTEAD
 PROPOSED CONVERSION
 GROUND FLOOR FLAT
 FIRST FLOOR FLAT
 SECOND FLOOR FLAT

NICHOLSON AND RUSHTON
 CHARTERED ARCHITECTS
 2 NEW SQUARE LINCOLNS INN