


AMBIT OF LICENSED PREMISES

AMBIT OF LICENSED PREMISES

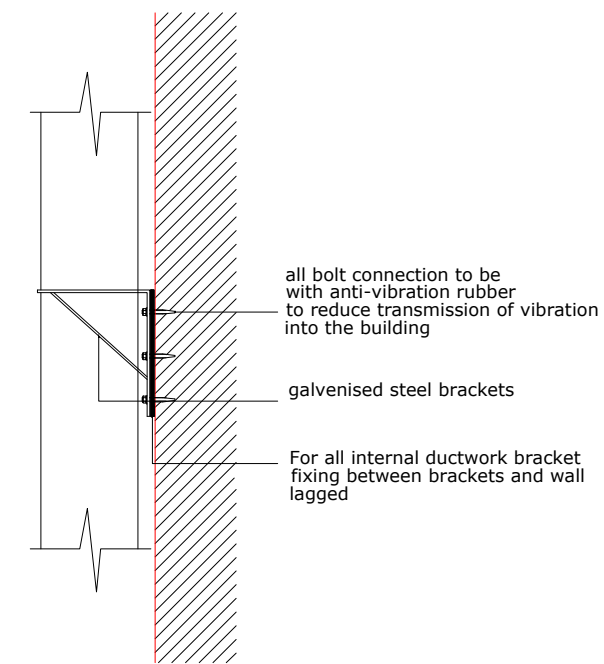

DUCT & BRACKET
Wall fixing details
Scale: 1:20

07 EXISTING REAR ELEVATION
Scale: 1:200 @ A3

08 PROPOSED REAR ELEVATION
Scale: 1:200 @ A3

PARALLAX Tottenham Green Enterprise Centre Town Hall Approach Road London N15 4RX Tel: 07848 1949 73 Email: hello@parallaxgroup.co.uk <small>All materials copyright to Parallax Design Ltd. Not to be reproduced or circulated without prior consent. Do not scale from the drawing.</small>	Drawing Status	Rev	Date	Description	Drawing Ref:		Scale	Date
	Planning Consent	001	13/04	Planning Purposes – A3	GF LAYOUT		1: 200 @ A3	15/01/29
	Drawing Title				Total Area		Section No.	Drawing No.
	93 Fairfax Rd London NW6 4DY				97sqm			93FFR005
					Drawn by	Checked by		
				ABD	ABD			