




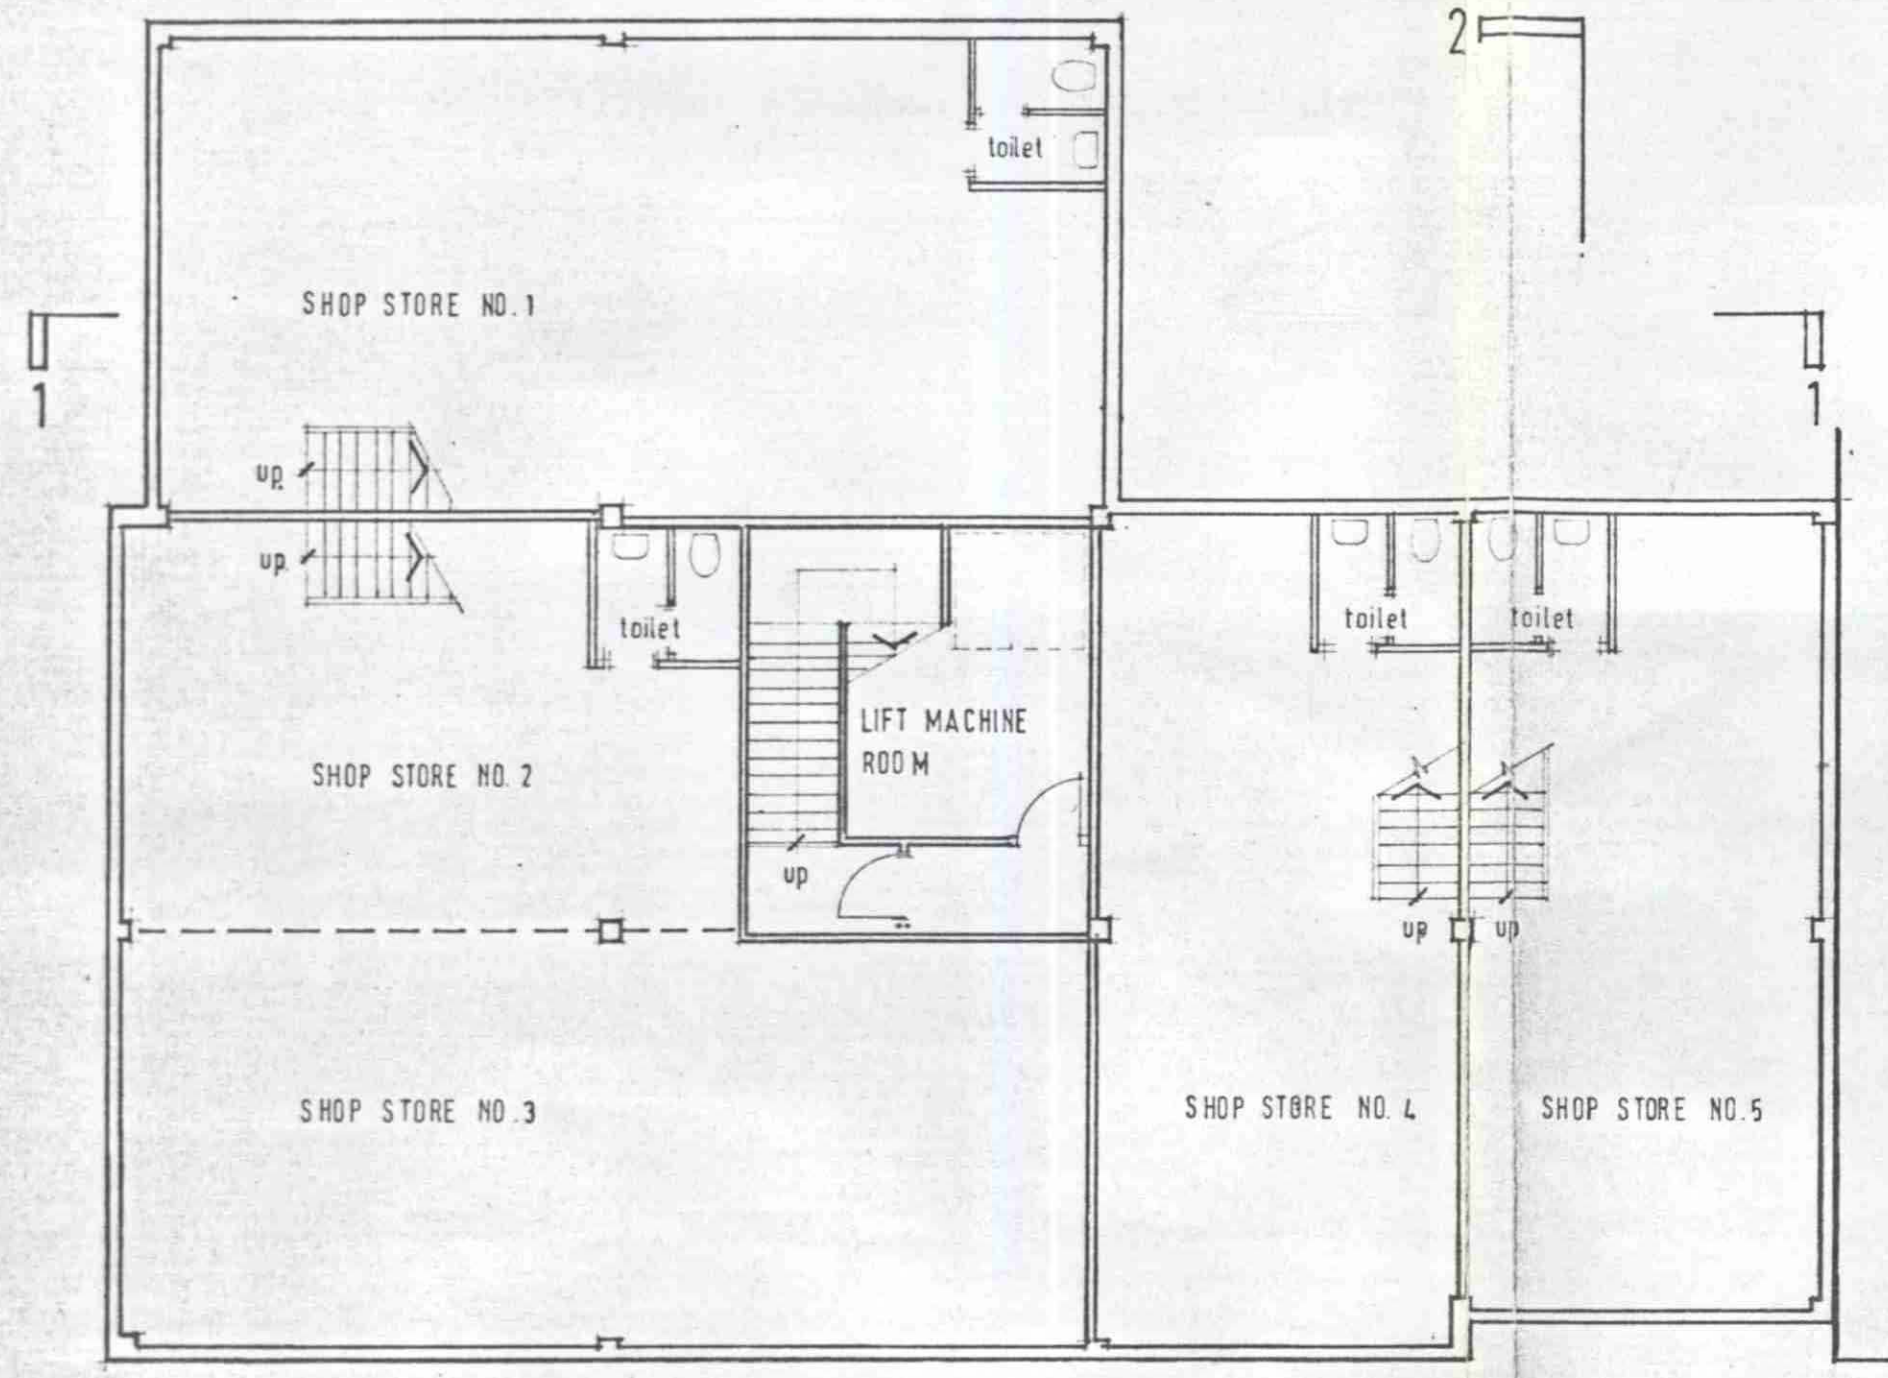


BASEMENT.

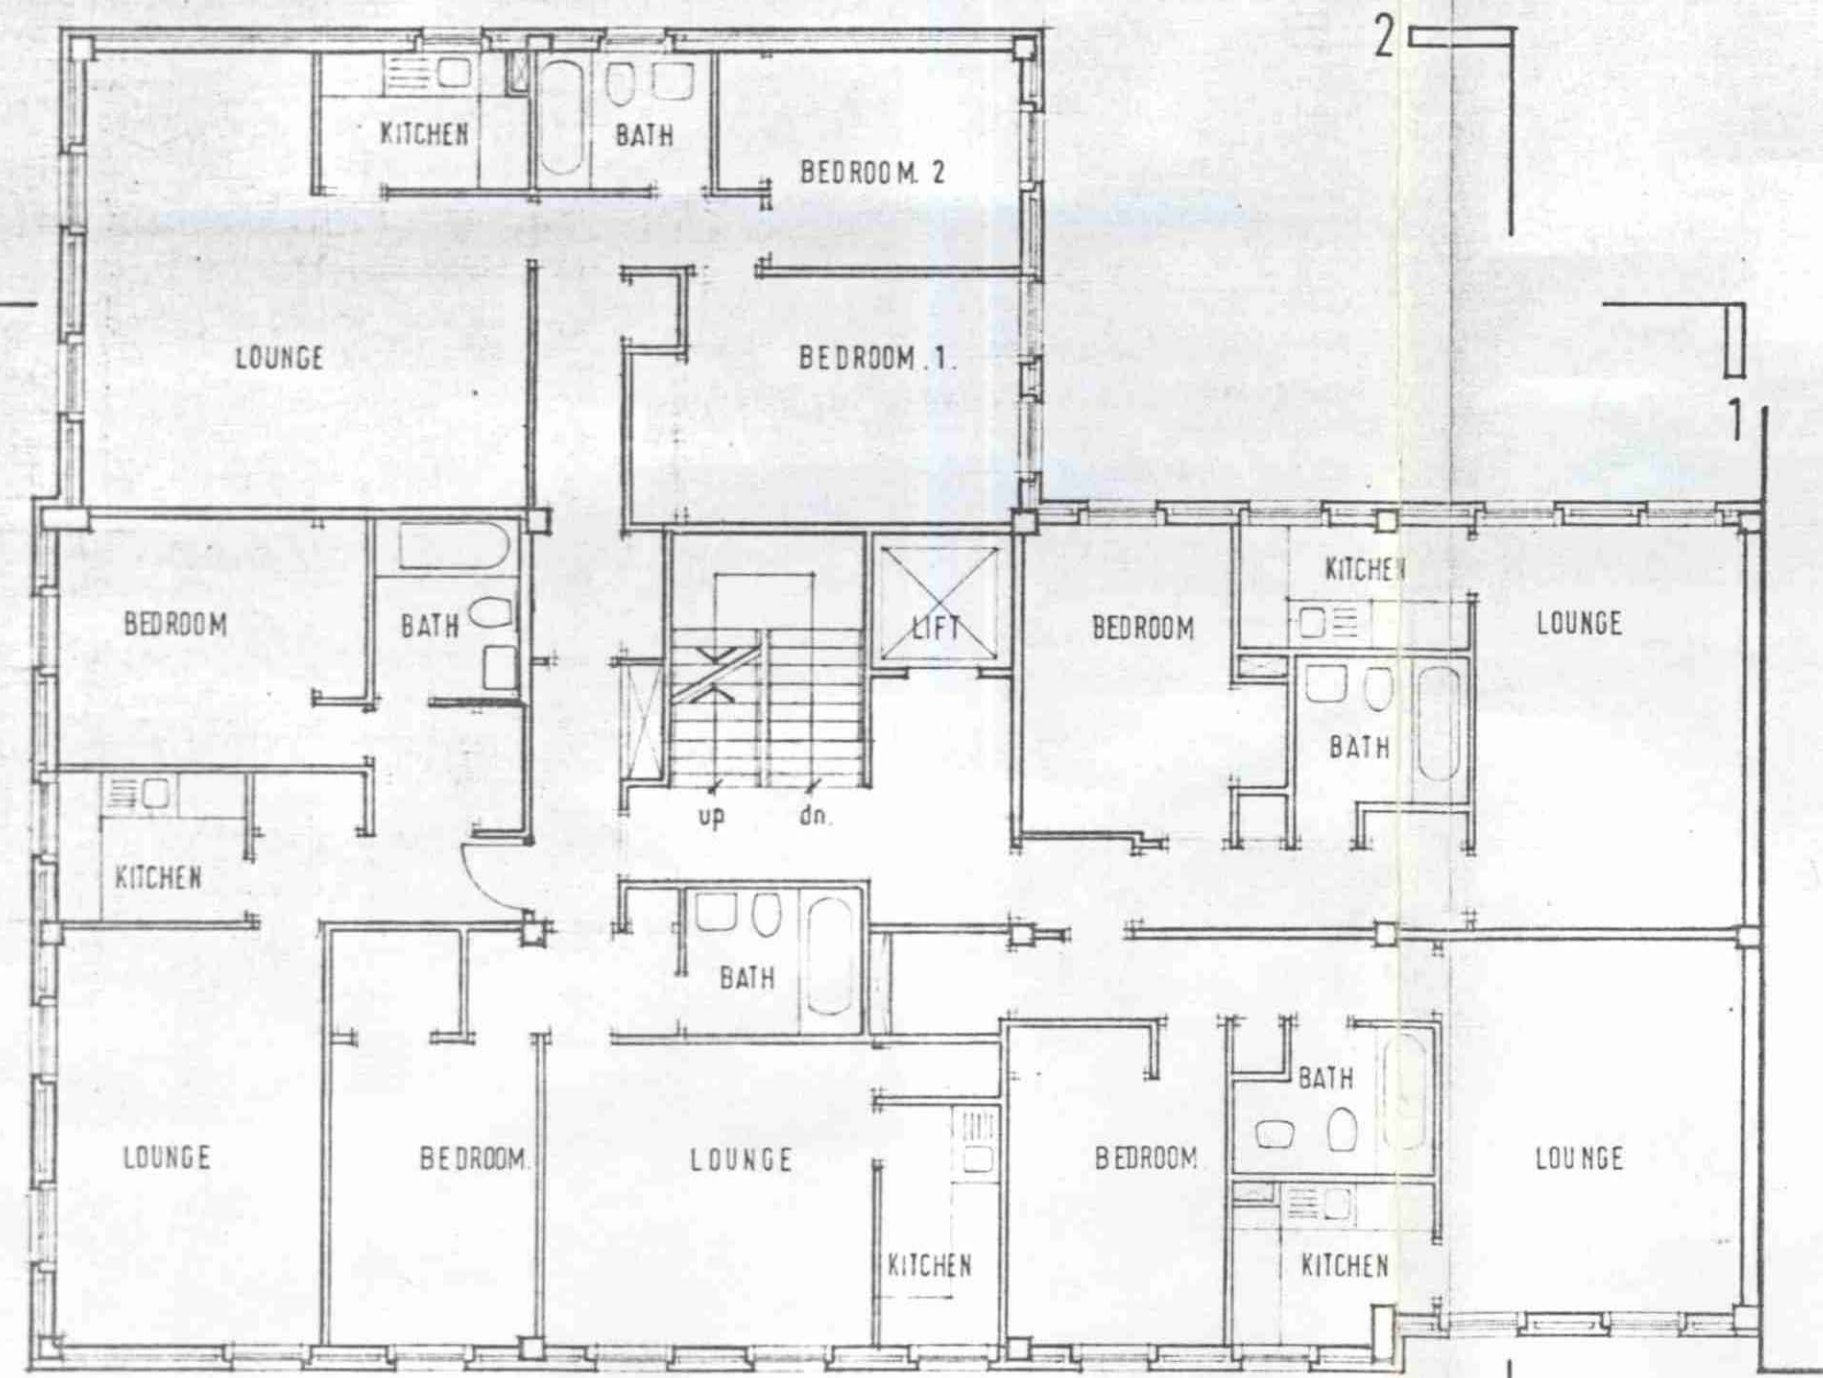


SECOND FLOOR

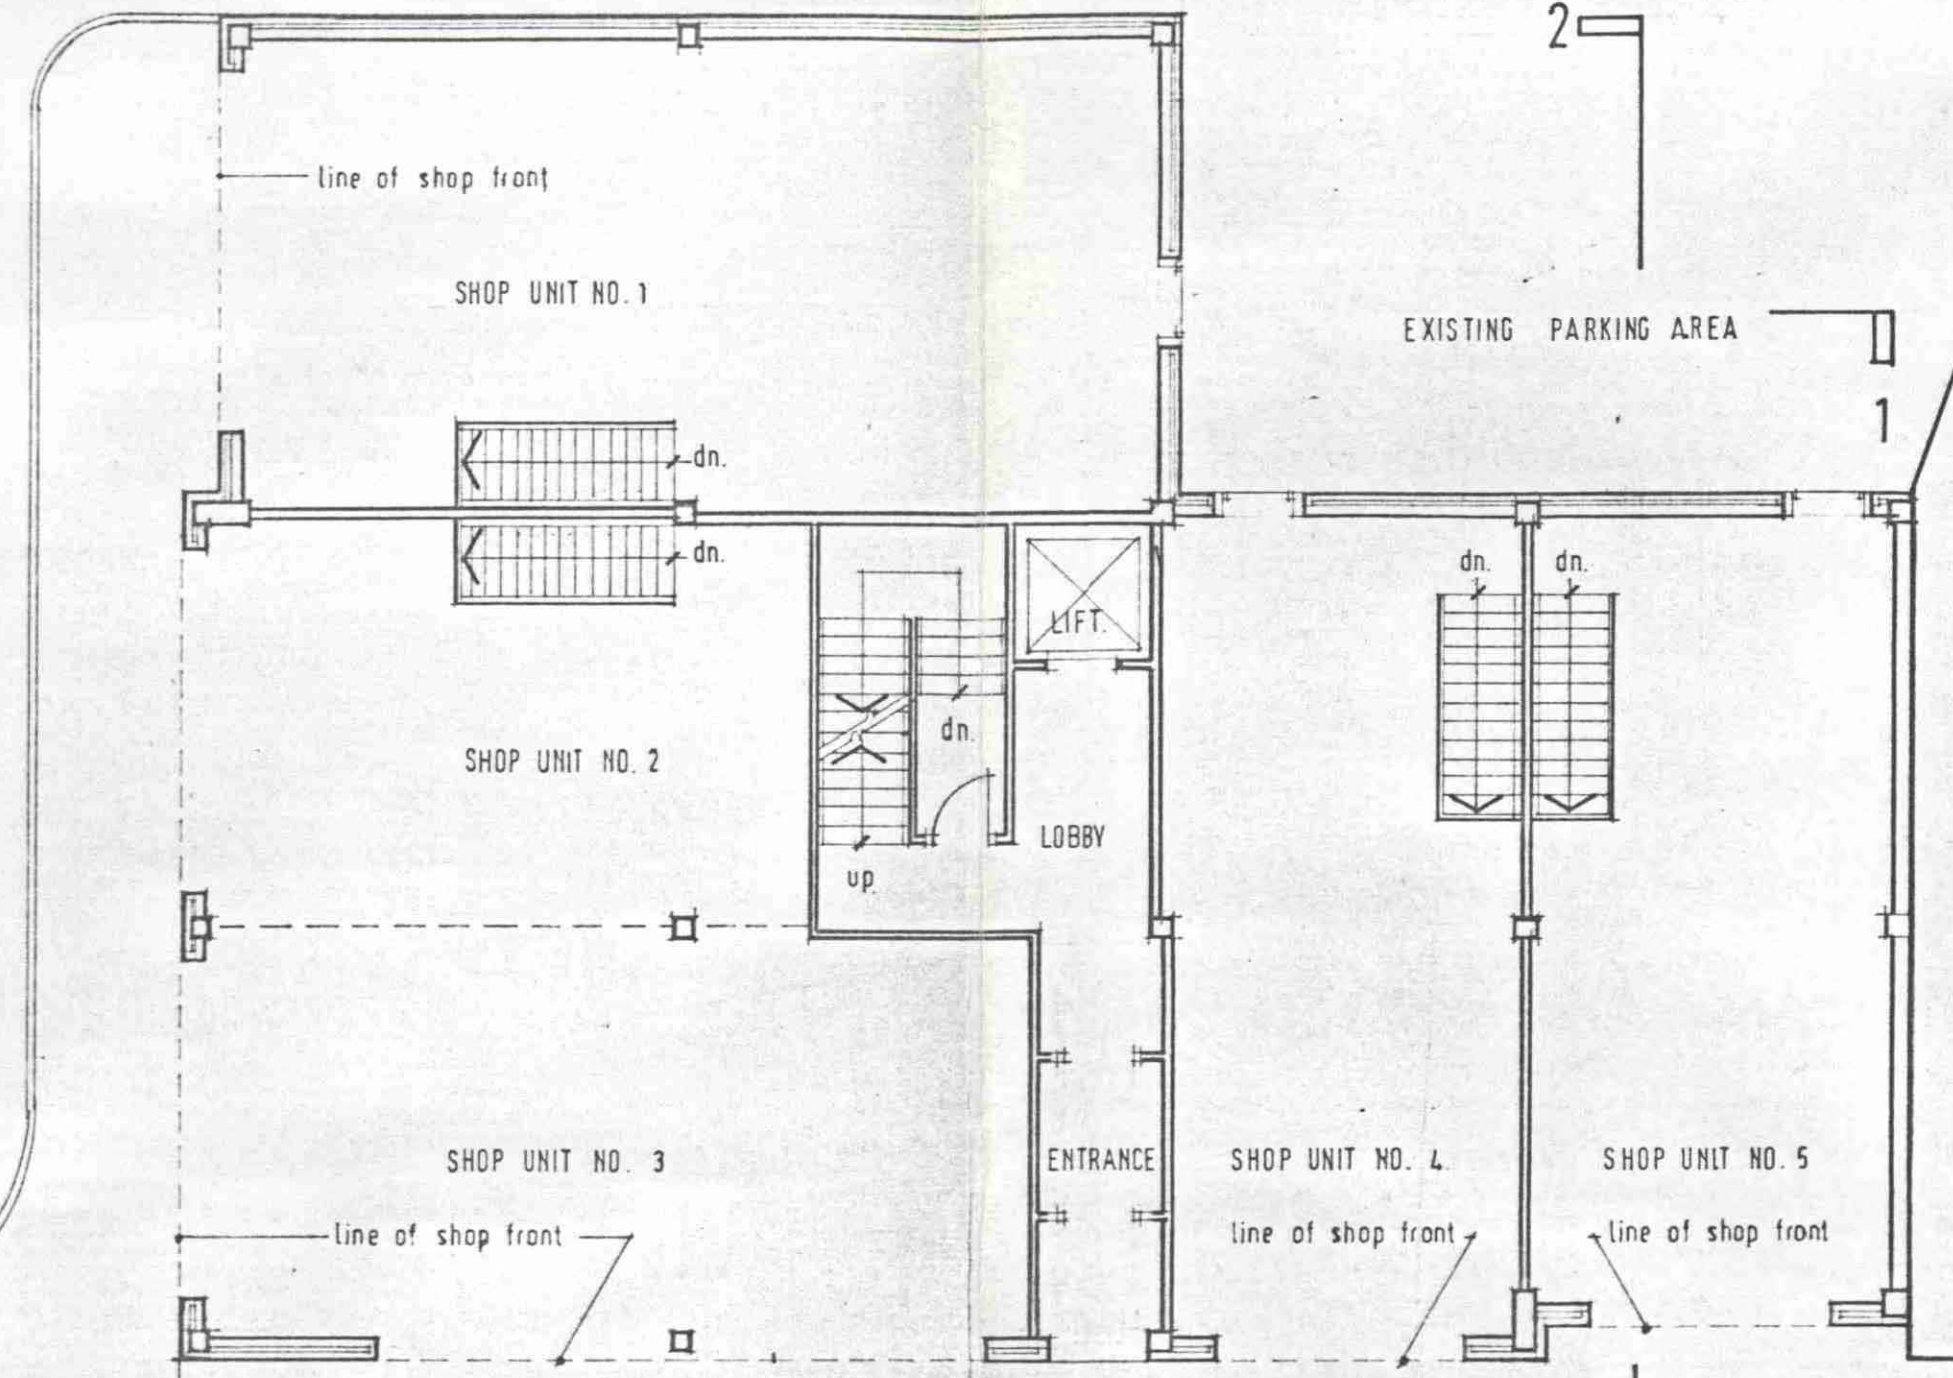


GROUND FLOOR

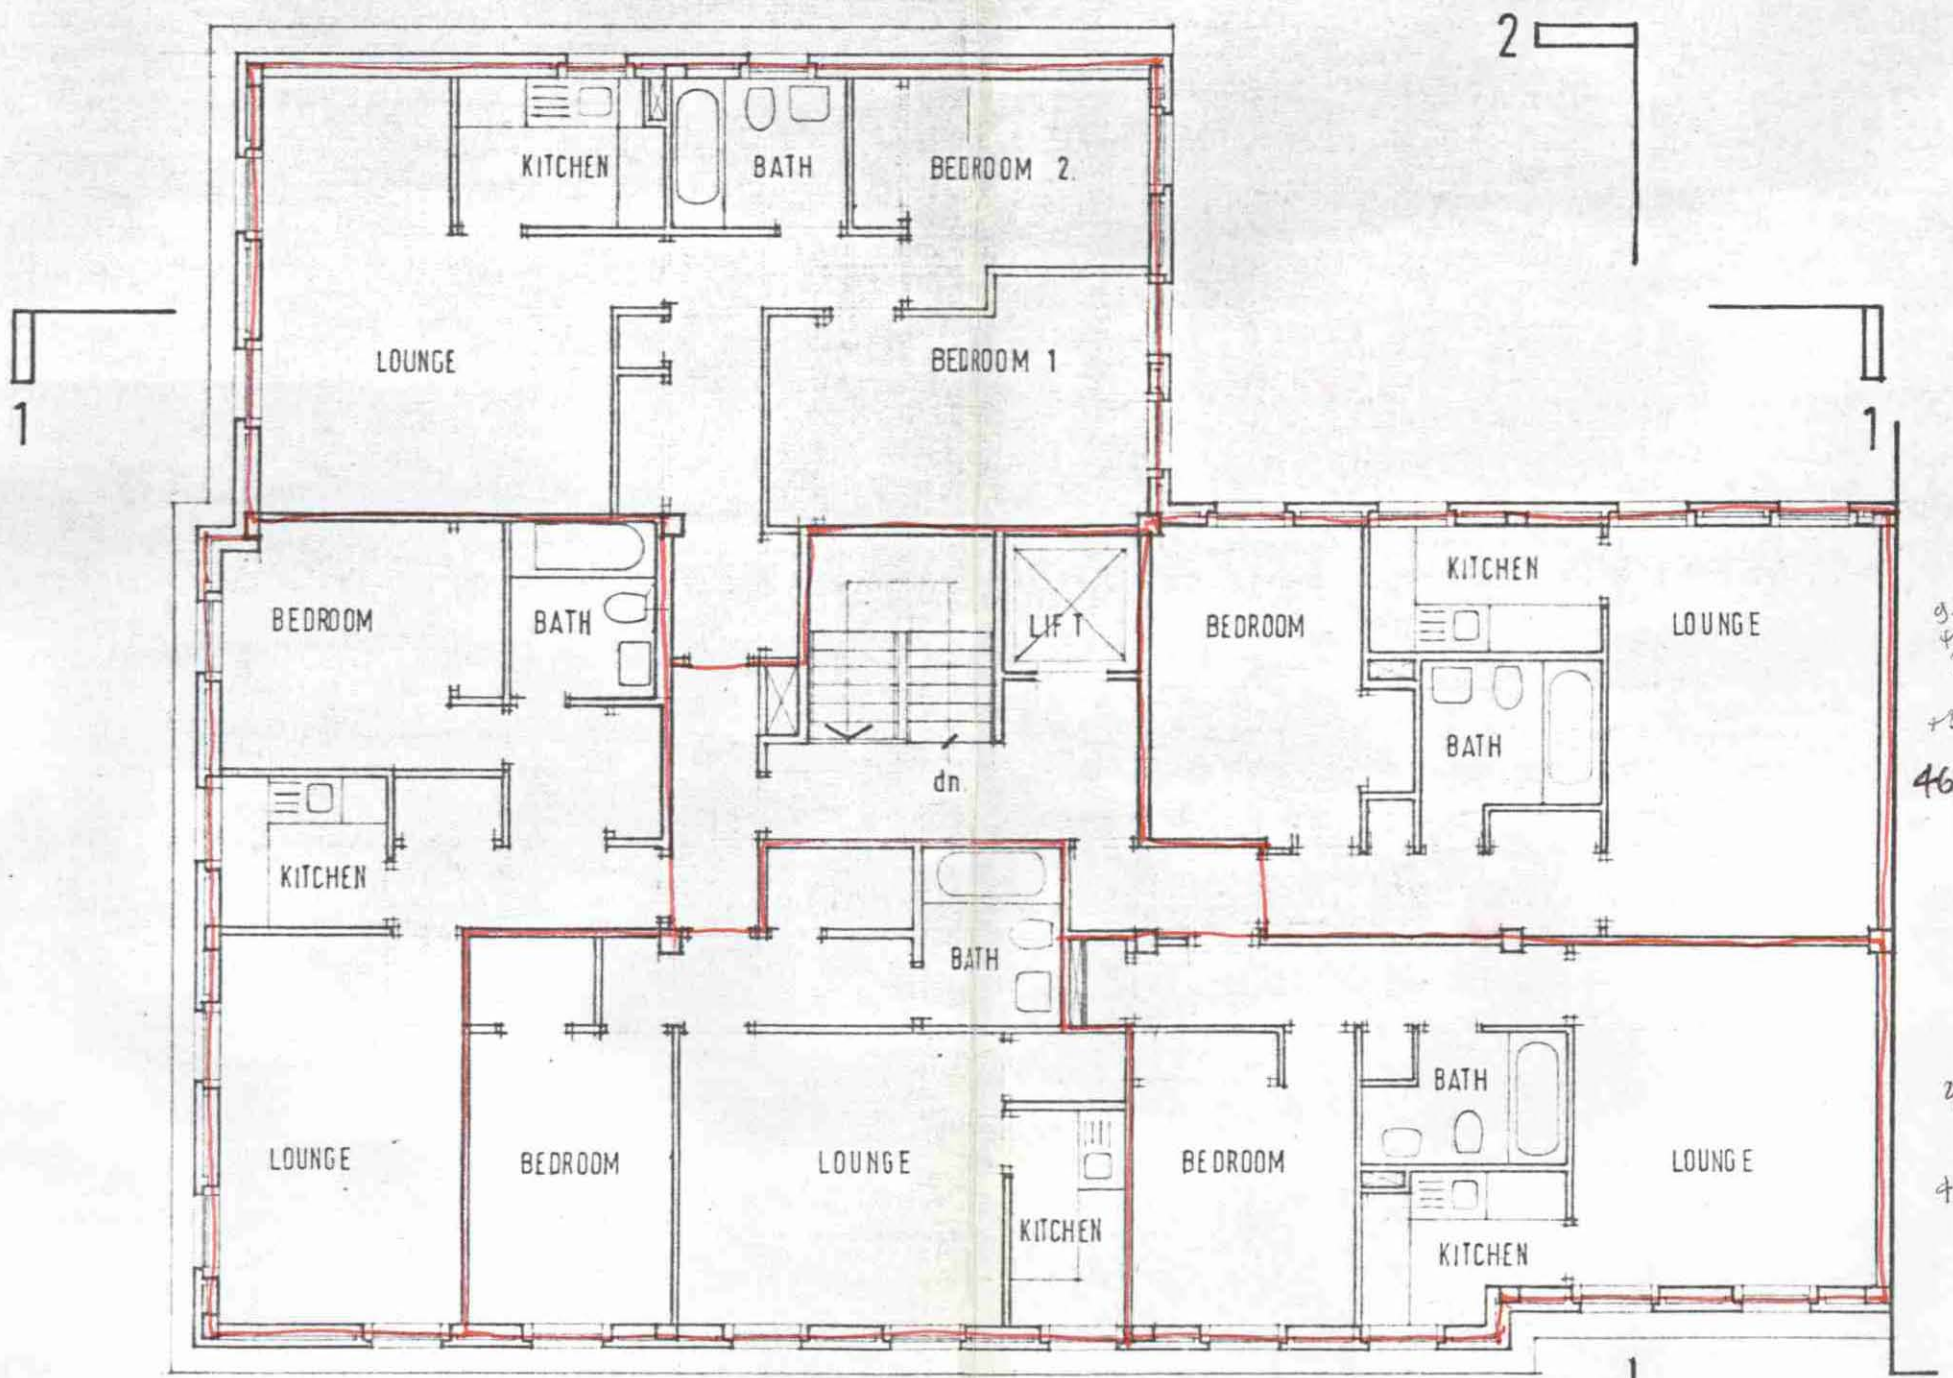

THIRD FLOOR

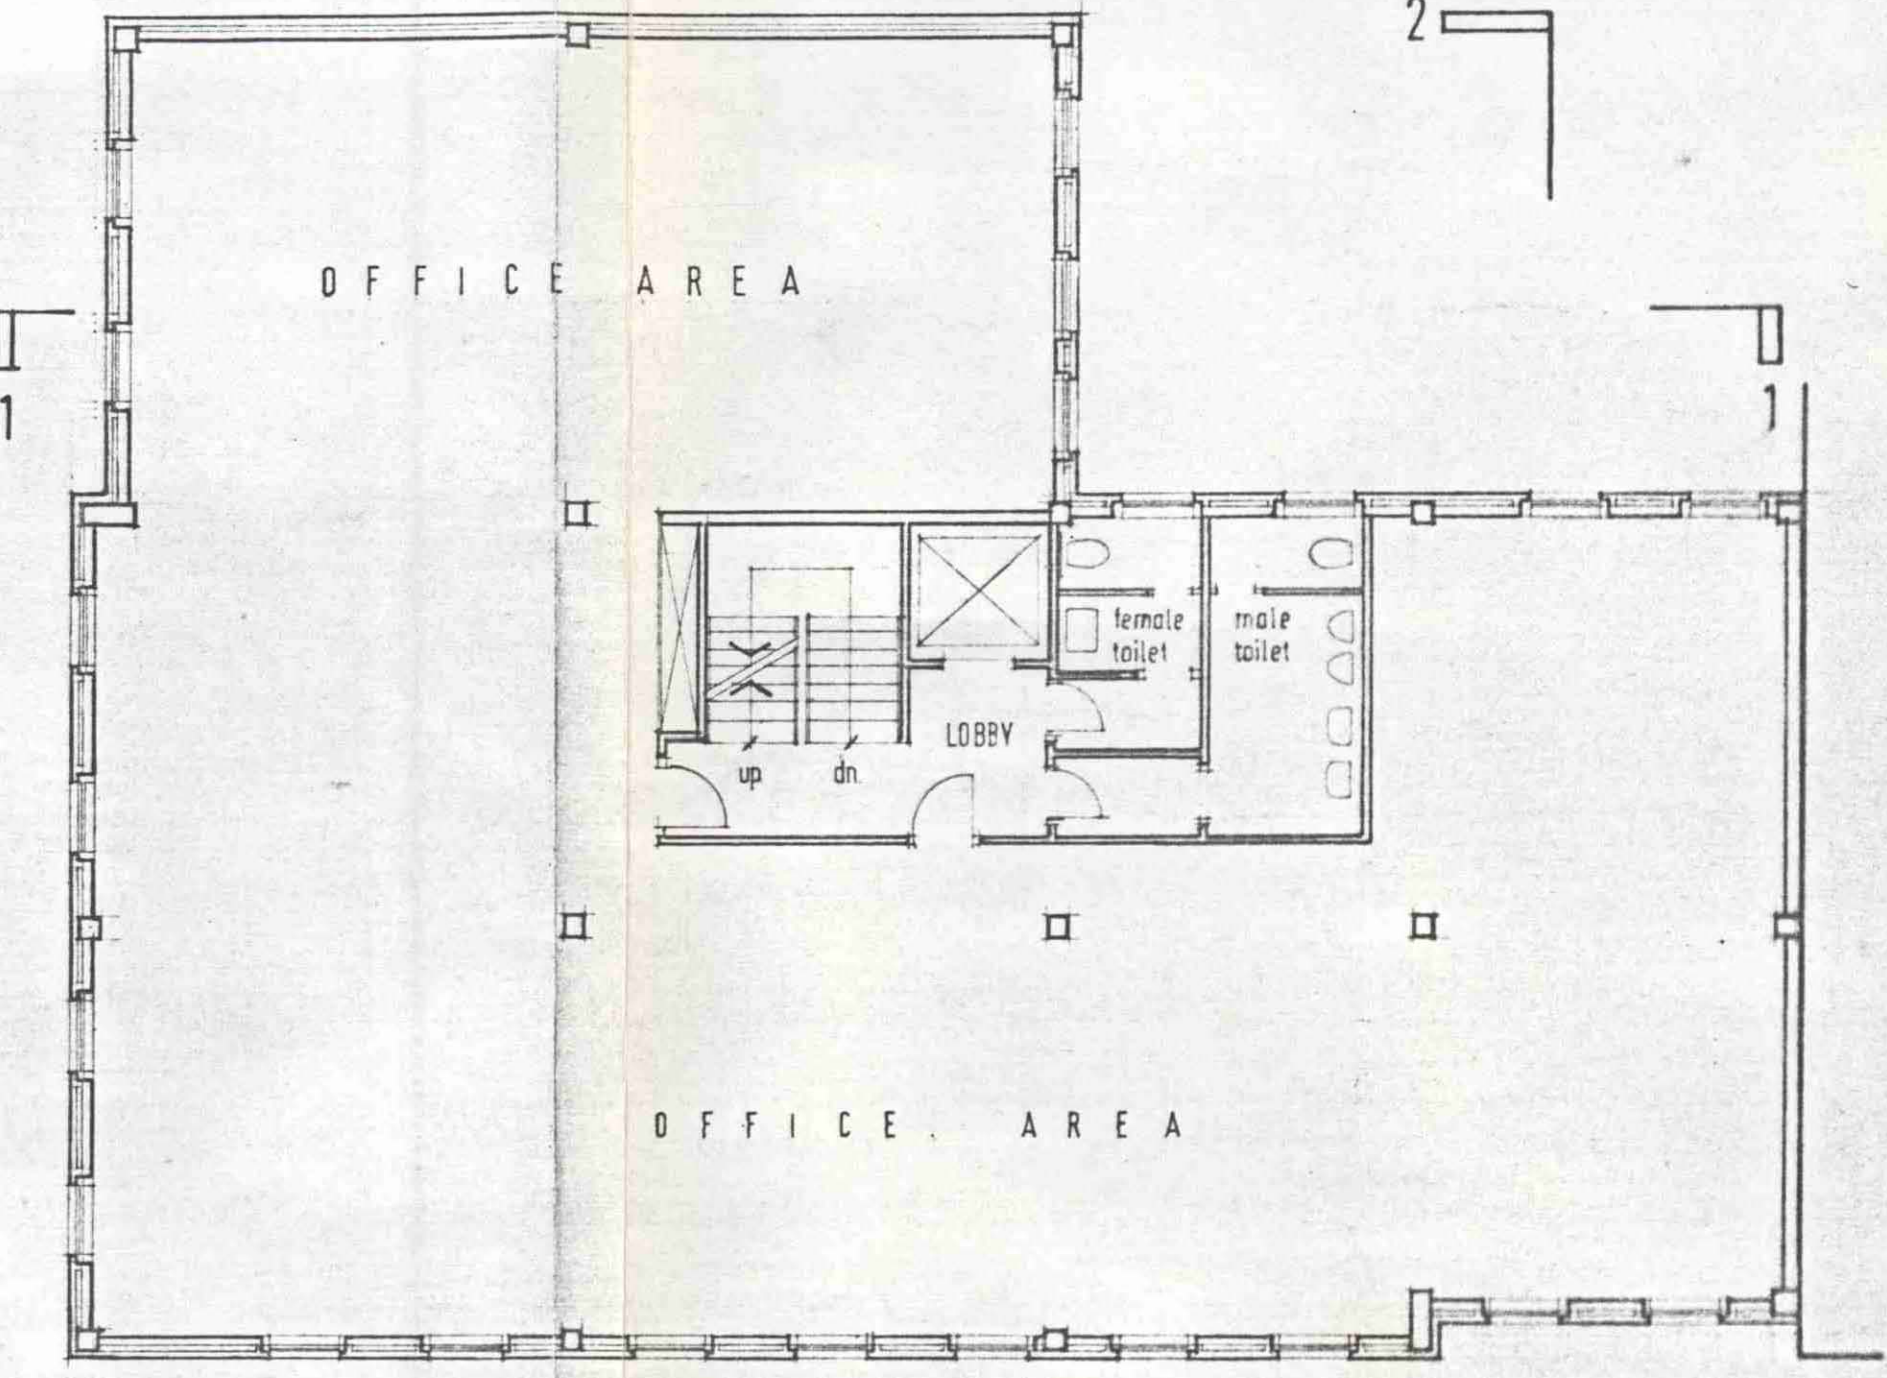

FIRST FLOOR

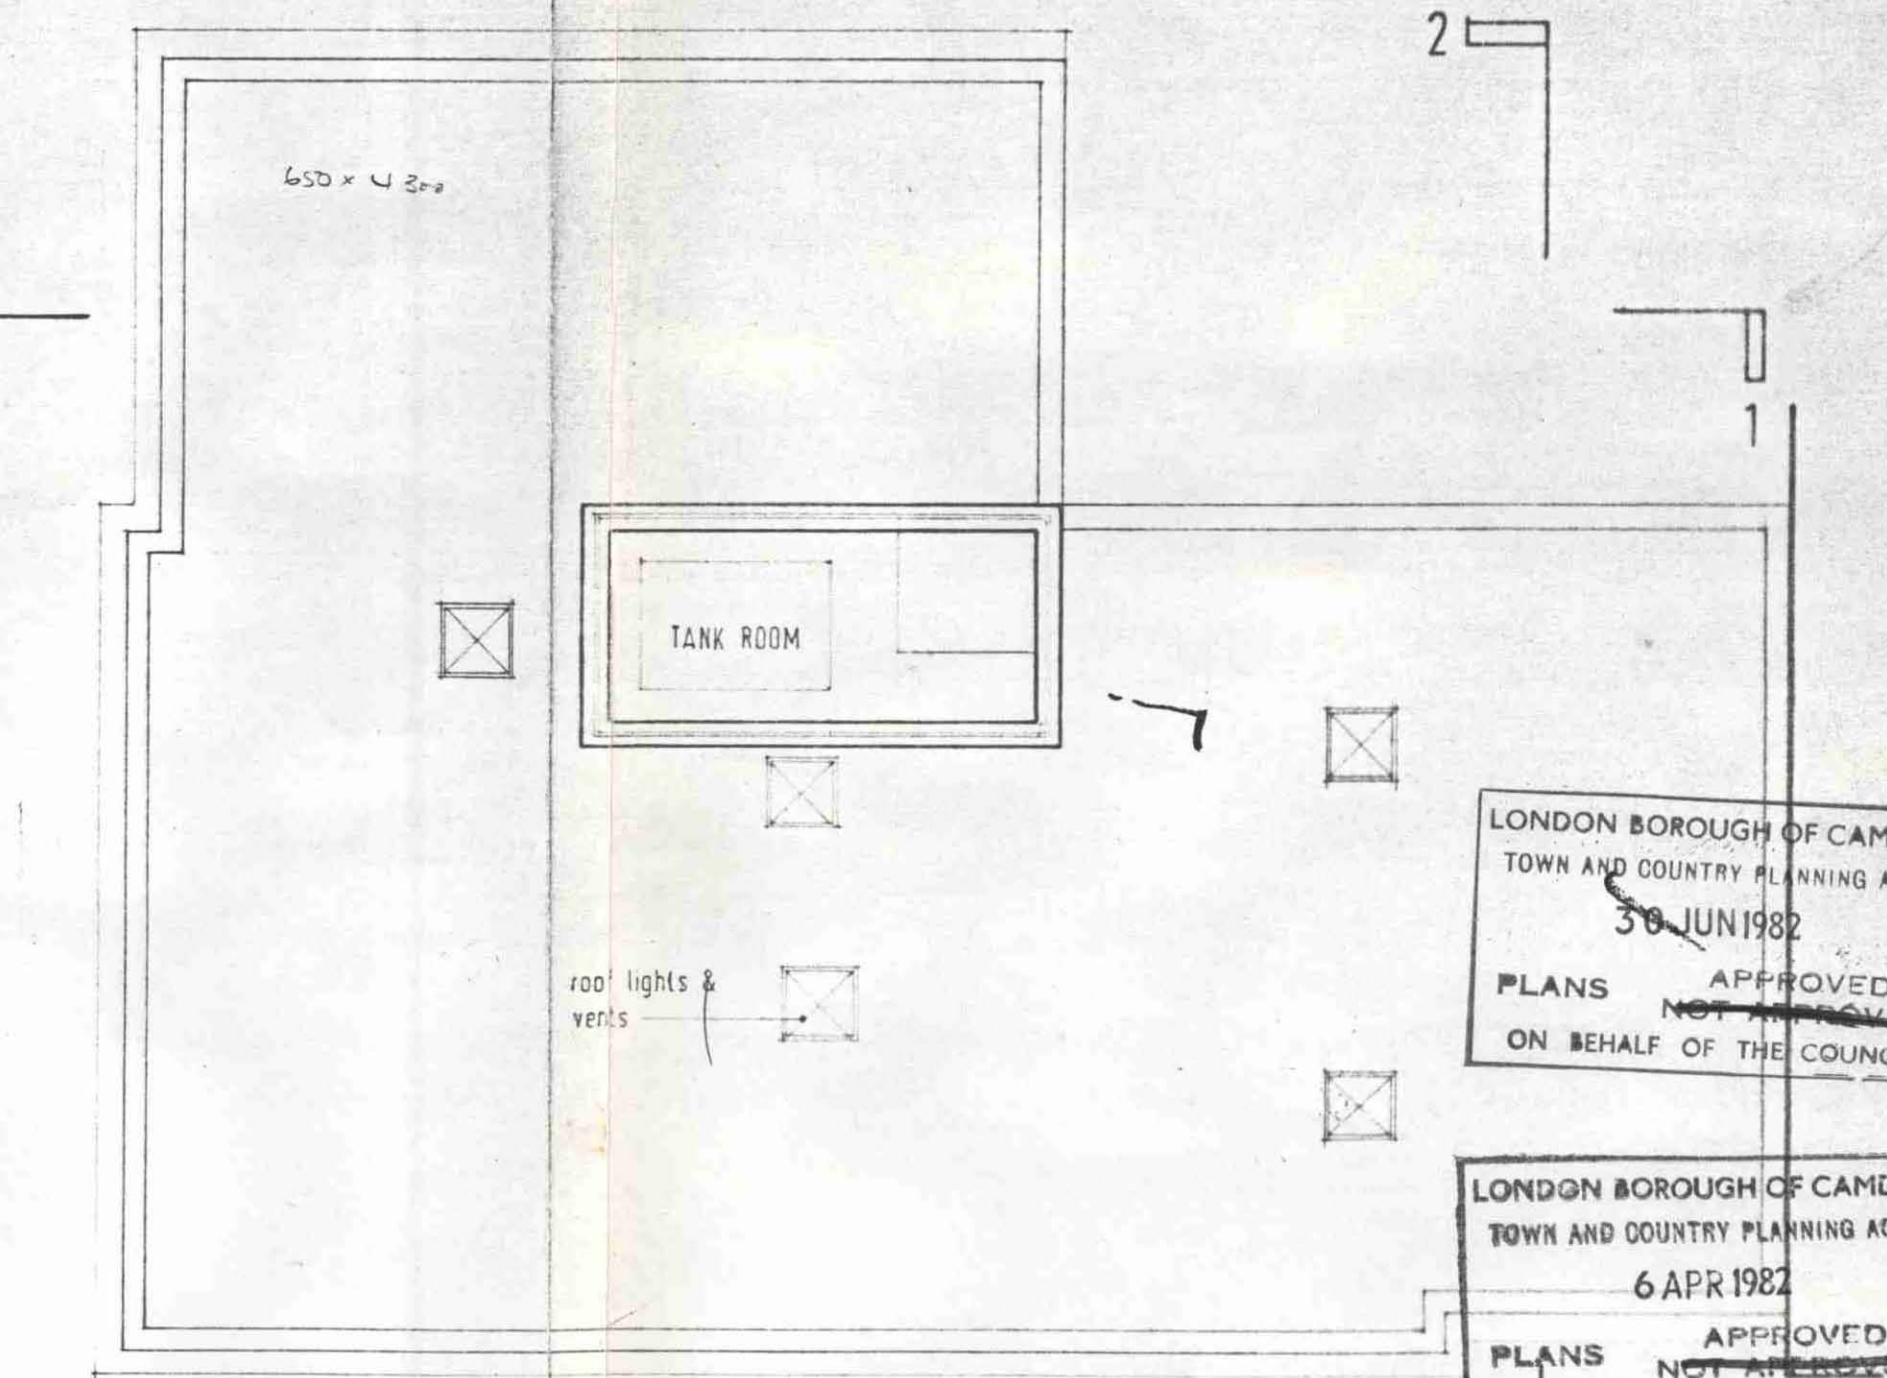

ROOF

LONDON BOROUGH OF CAMDEN
TOWN AND COUNTRY PLANNING ACTS
30 JUN 1982
PLANS APPROVED
ON BEHALF OF THE COUNCIL

LONDON BOROUGH OF CAMDEN
TOWN AND COUNTRY PLANNING ACTS
6 APR 1982
PLANS APPROVED
ON BEHALF OF THE COUNCIL

334-25 4r
334-25 4r
641-5 703

CTP/M/23/G/33655(R1)

contract title
NOS. 1, 2 & 3 BLOOMSBURY
COURT and NO. 14 BARTER
STREET.

drawing title
FLOOR PLANS

TP Bennett & Son
Chartered Architects
24/5 High Holborn WC1V 7DU
Telephone 01 405 9277

contract drawing number
4345 2