




1 GA Existing Location Plan
Scale: 1:1250

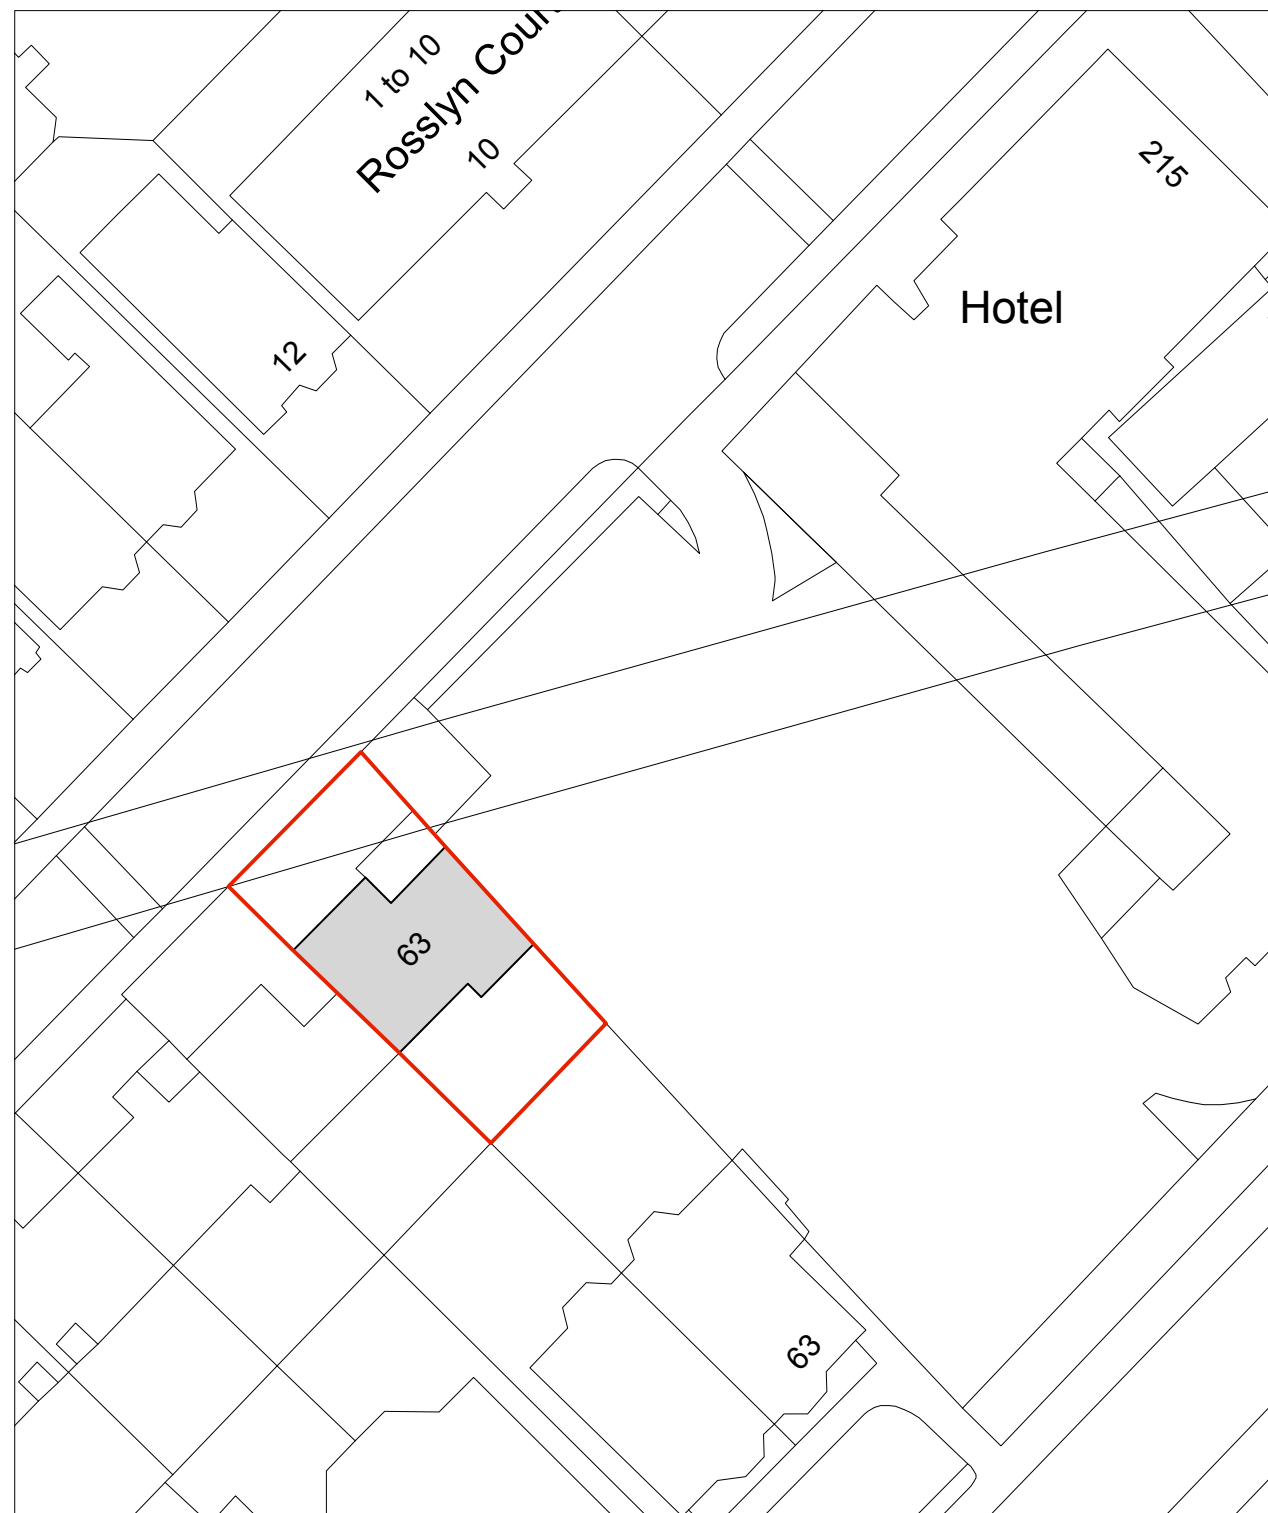

2 GA Existing Block Plan
Scale: 1:500

Notes

PLANNING

Project
108_63 Orman Road

Client
Ben Levenstein & Mor Zaeiri

Drawing Title
Existing Location & Site Plan

Scale
1:1250/1:500@A3

Date Created
01.01.2019

Drawing Number
EX_000

T R STUDIO
ARCHITECTURE + INTERIORS

T R Studio
5.10 Clerkenwell Workshops
27/31 Clerkenwell Close
London
EC1R 0AT

+44 (0)20 3567 0569
office@trstudio.co.uk
www.trstudio.co.uk