


PRE-EXISTING FRONT ELEVATION




EXISTING FRONT ELEVATION

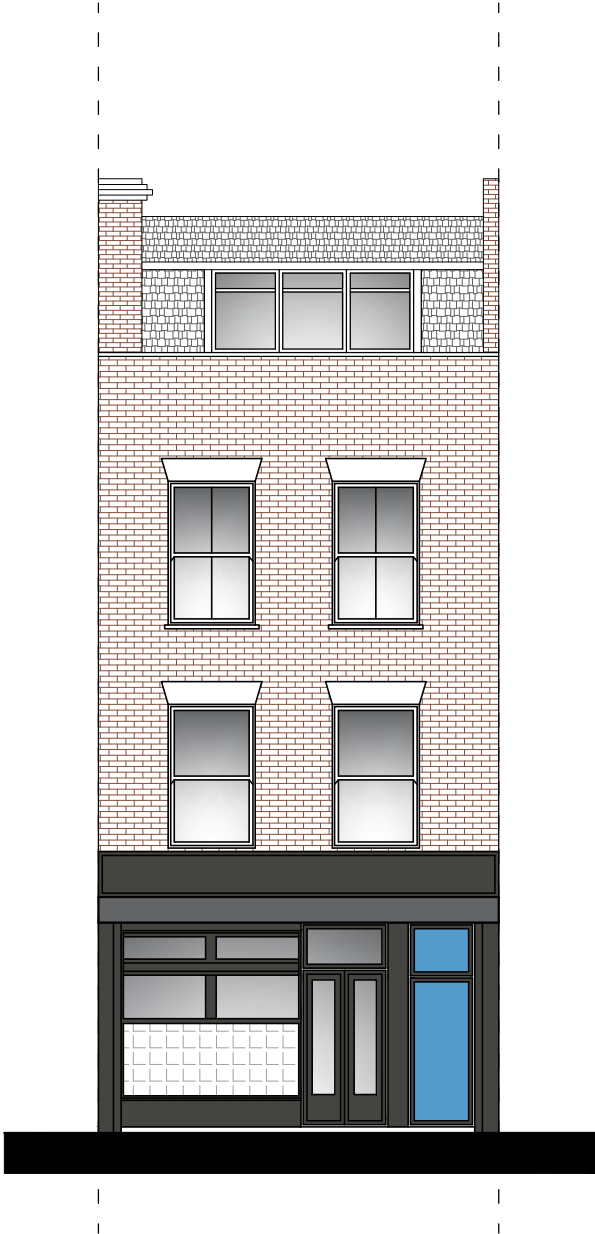

PROPOSED FRONT ELEVATION

Note:
1. Proposed glass panel - materials to match existing.

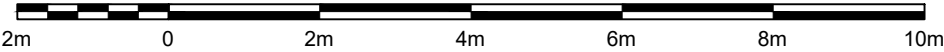

Written dimensions to be taken in preferences to scaled dimensions. The Contractor is responsible for checking all dimensions before work starts.

All work is to be carried out to the requirements, and to the satisfaction of the Local Authority.
These drawings are for planning purposes only


Any discrepancies to be brought to the attention of 4D Planning Consultants immediately.

Location Plan


Rev	Date	Description	by	chk

4D PLANNING™
Architecture | Town Planning
T: 0203 1500 183 www.GetMePlanning.com
www.GetMePlanning.com®

Client John Thornhill	
Project Pix Bar, 63 Neal Street, London, WC2H 9PJ	
Title Elevations	
Date: Nov. 2019	Rev: /
Scale: 1:50 @ A1, 1:100 @ A3	
Drawing No. NS04	

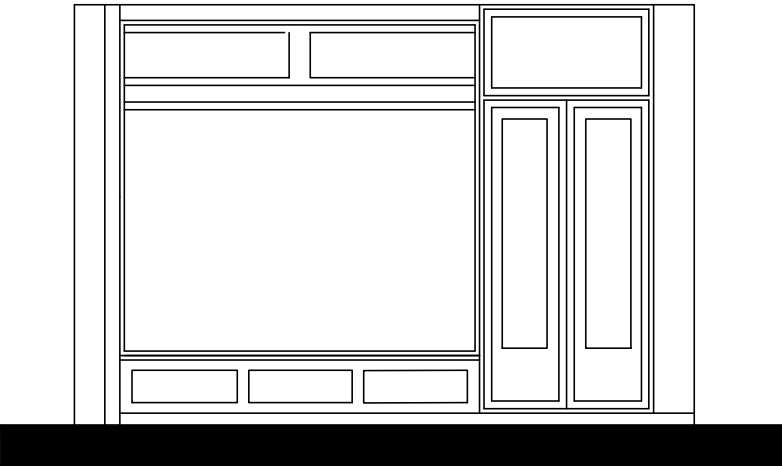

PRE-EXISTING SHOPFRONT

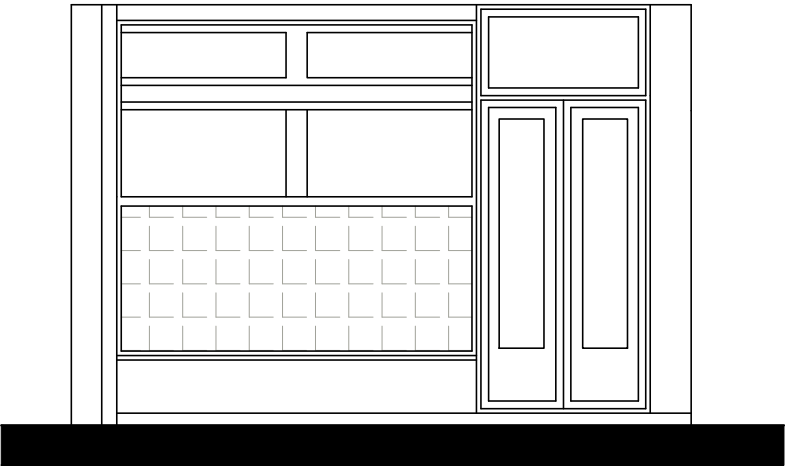


EXISTING SHOPFRONT



PROPOSED SHOPFRONT

Note:
1. Proposed glass panel - materials to match existing.

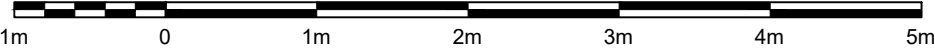

Written dimensions to be taken in preferences to scaled dimensions. The Contractor is responsible for checking all dimensions before work starts.

All work is to be carried out to the requirements, and to the satisfaction of the Local Authority.
These drawings are for planning purposes only

Any discrepancies to be brought to the attention of 4D Planning Consultants immediately.

Location Plan

Rev	Date	Description	by	chk

4D PLANNING™

Architecture | Town Planning

T: 0203 1500 183 www.GetMePlanning.com

www.GetMePlanning.com®

Client		John Thornhill
Project		Pix Bar, 63 Neal Street, London, WC2H 9PJ
Title		Elevations
Date:	Nov. 2019	Rev: /
Scale:	1:50 @ A3	
Drawing No.	NS05	