




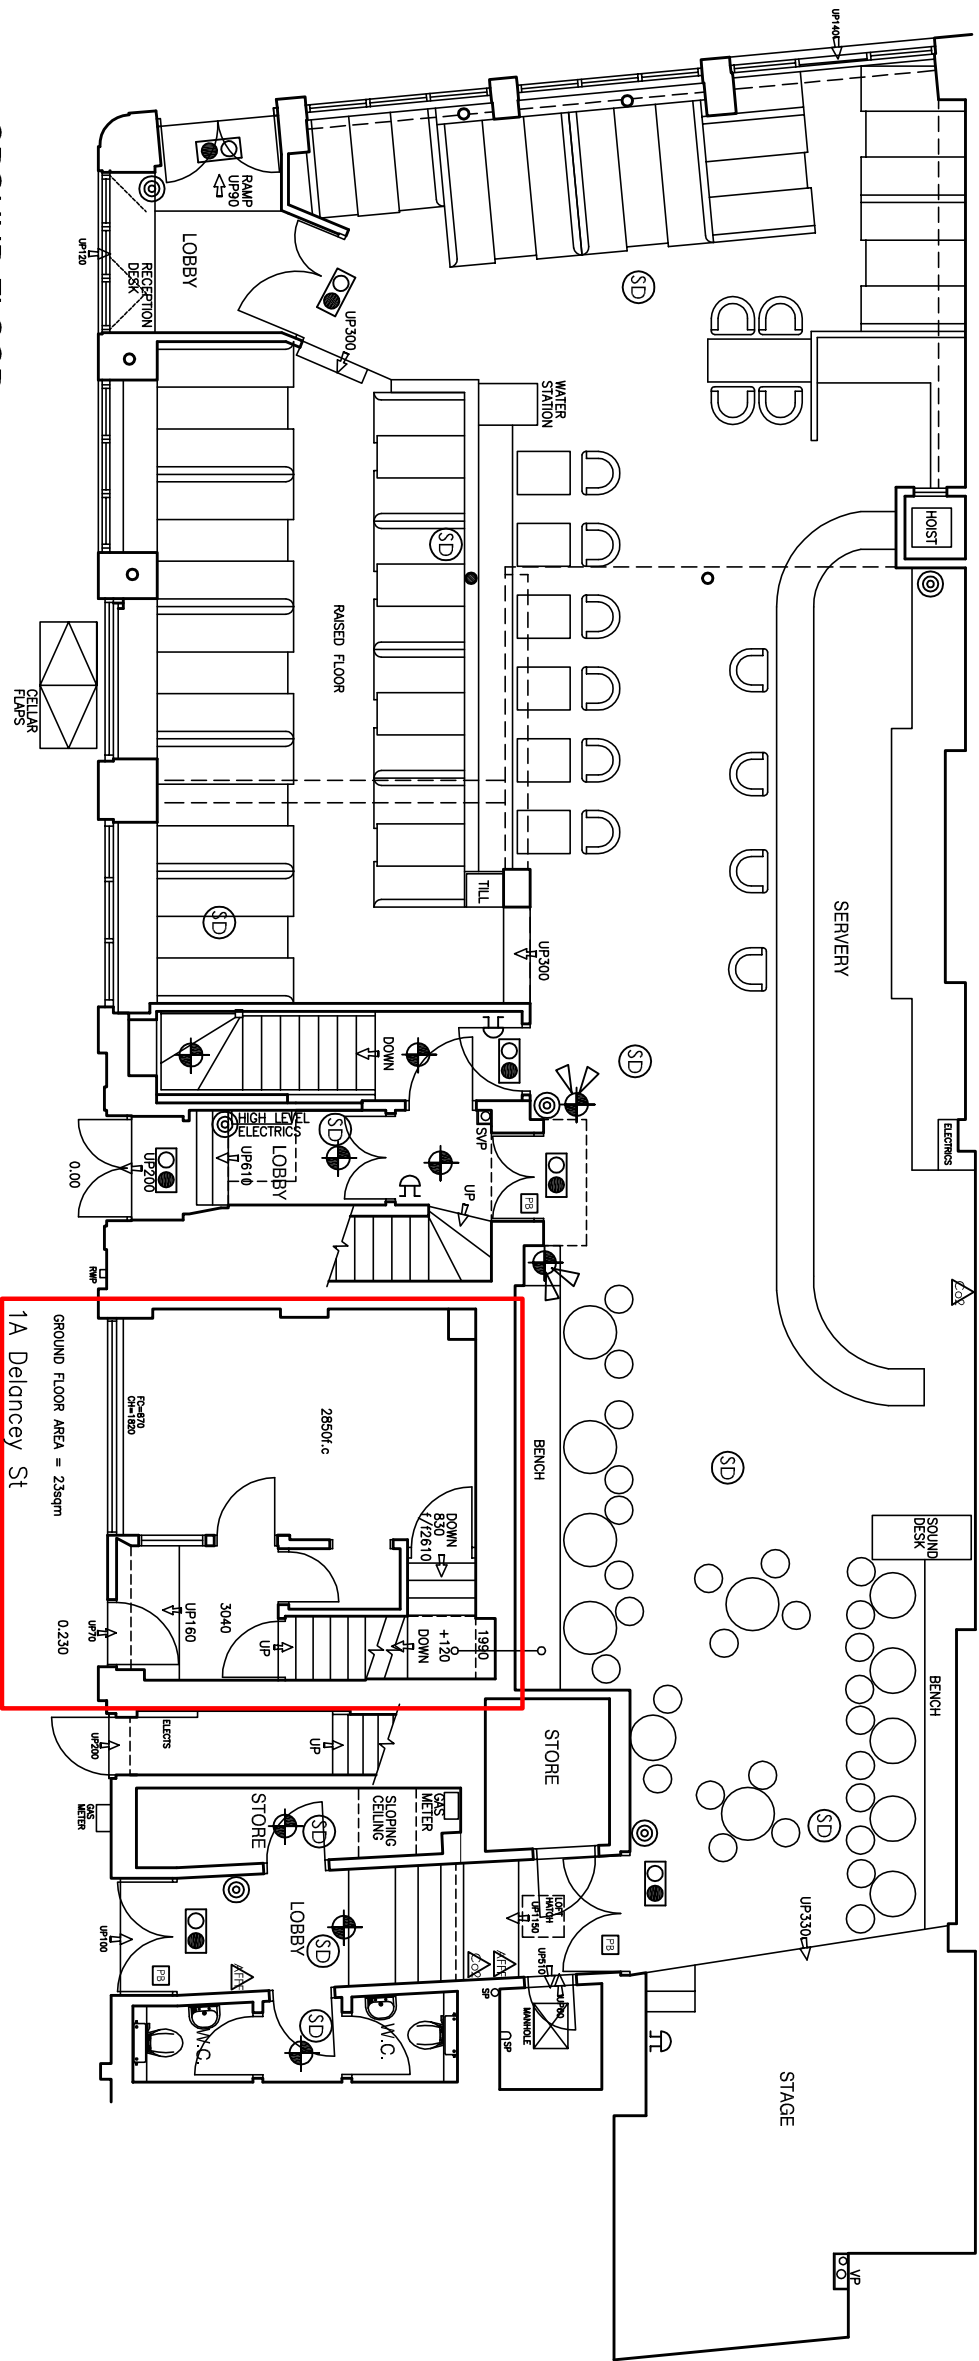

GROUND FLOOR

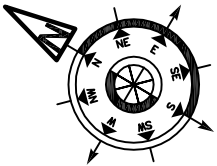

PROJECT		1a DELANCEY STREET	
CAMDEN			
LONDON NW1			
DESCRIPTION		GROUND FLOOR PLAN	
SCALE	1:100 @ A3	DATE	AUG 2019
DRAWN	NJR	DWG No	BKC/19/02a
		16 Tennyson Road, Hutton, Brentwood, Essex CM13 2SJ	
		e: mail@njrouse.co.uk	
		www.njrouse.co.uk	
		tel: 01277 417735	
		m: 07958 790207	

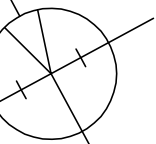

N.J. Rouse
Architectural Design
& Surveying Services