




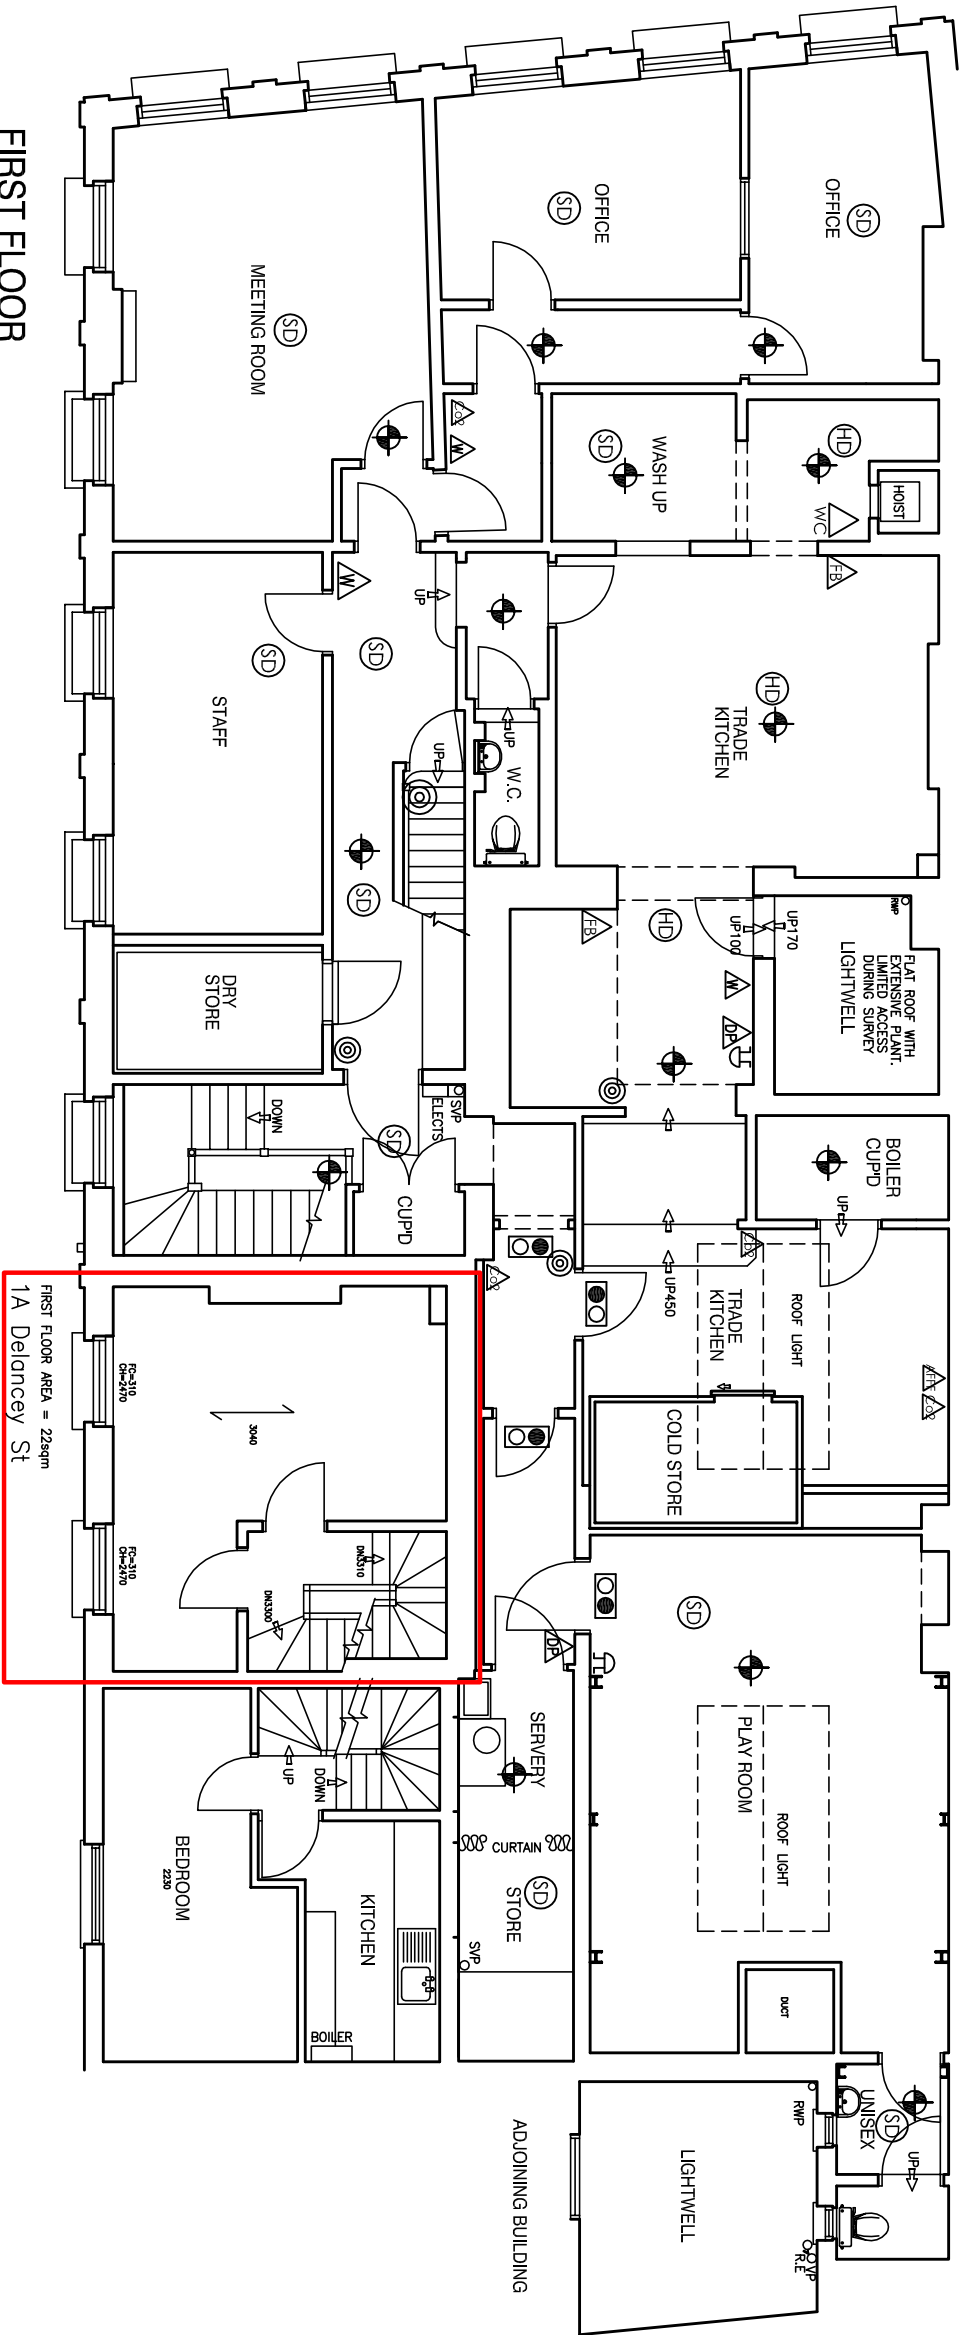

FIRST FLOOR

 

PROJECT		1a DELANCEY STREET	
DESCRIPTION		CAMDEN LONDON NW1	
FIRST FLOOR PLAN			
SCALE	1:100 @ A3	DATE	AUG 2019
DRAWN	NJR	DWG No	BKC/19/03a
		16 Tennyson Road, Hutton, Brentwood, Essex CM13 2SJ e: mail@njrouse.co.uk tel: 01277 417735	
		www.njrouse.co.uk m: 07958 790207	

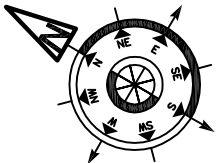