



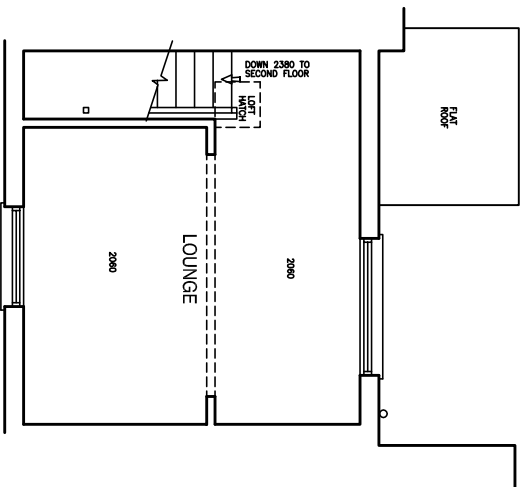



THIRD FLOOR

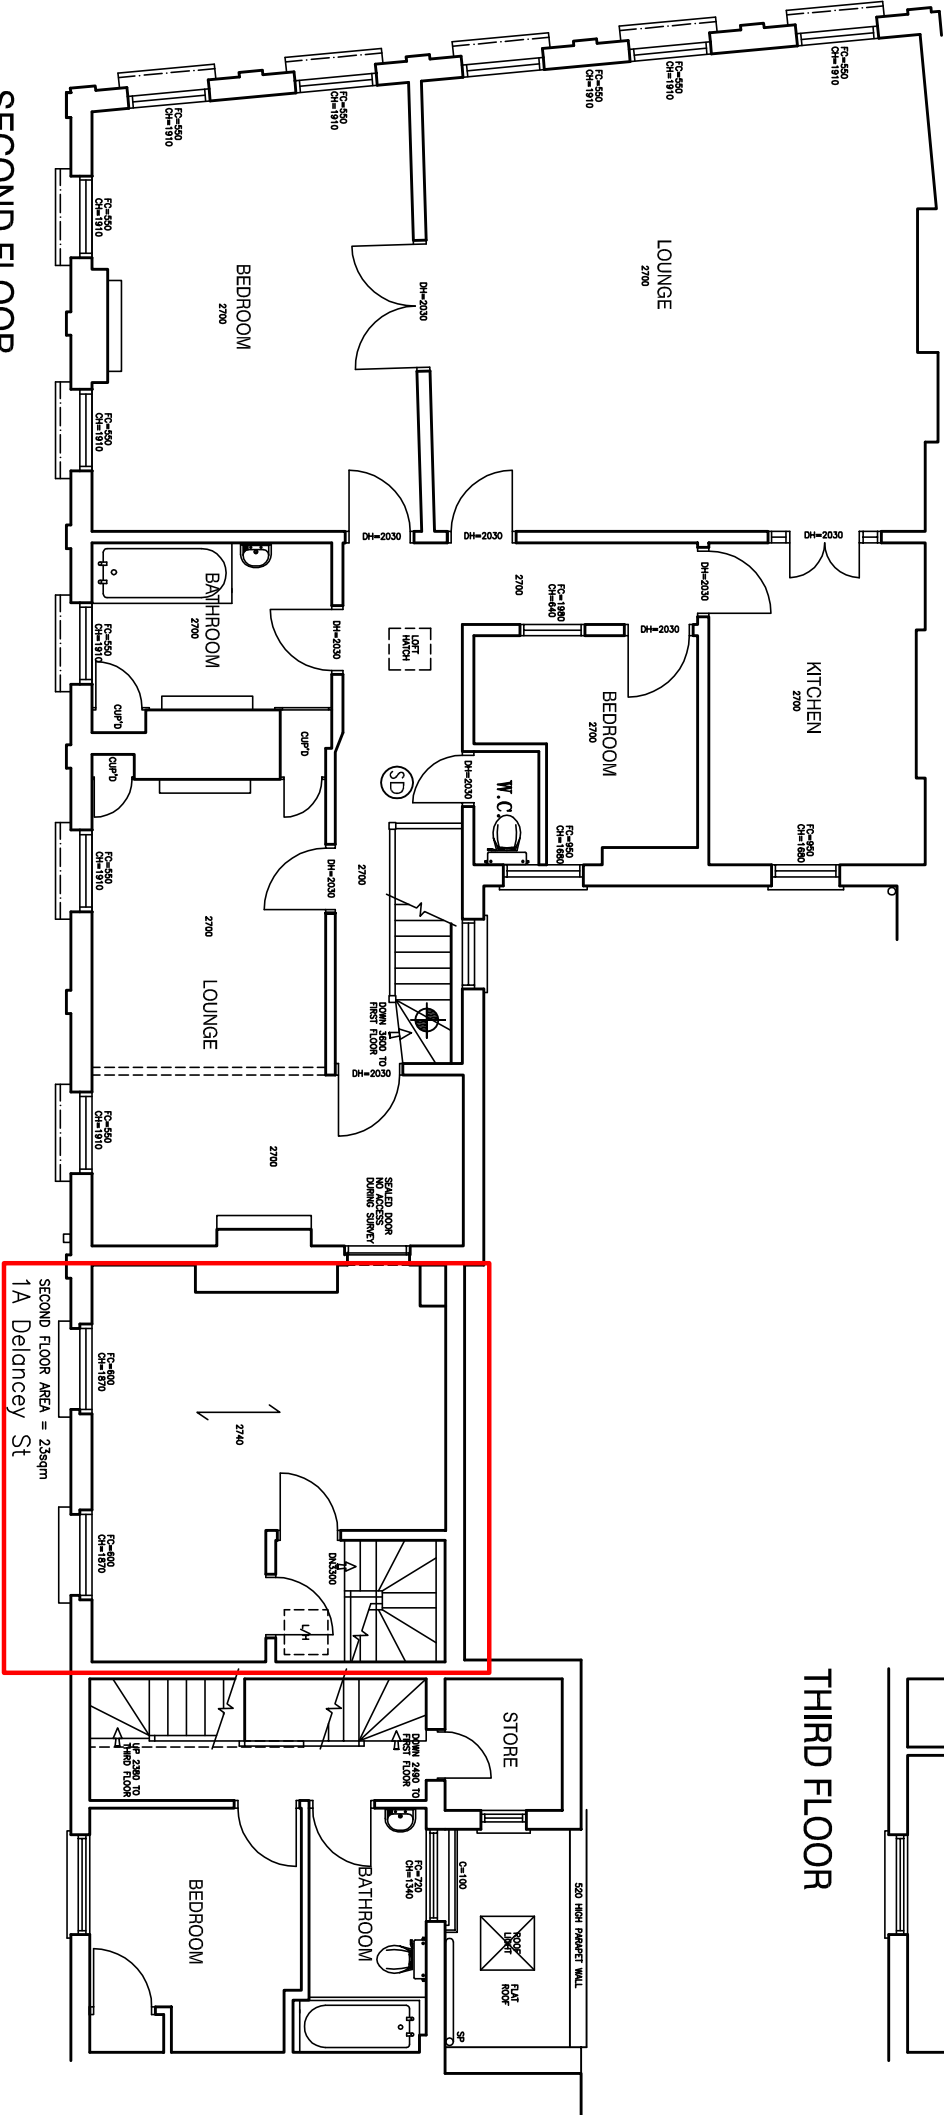

SECOND FLOOR

LAYOUT NOT SUBJECT TO RECENT VISUAL INSPECTION

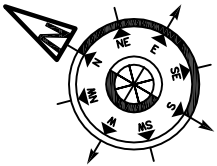

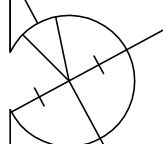PROJECT		1a DELANCEY STREET CAMDEN LONDON NW1		 N.J. Rouse Architectural Design & Surveying Services
DESCRIPTION		SECOND & THIRD FLOOR PLAN		
SCALE	1:100 @ A3	DATE	AUG 2019	
DRAWN	NJR	DWG No	BKC/19/04a	
		16 Tennyson Road, Hutton, Brentwood, Essex CM13 2SU e: mail@njrouse.co.uk tel: 01277 417735		www.njrouse.co.uk m: 07958 790207