


1 Internal Elevation 1 : 10



2 Proposed Ground Floor Plan 1:10

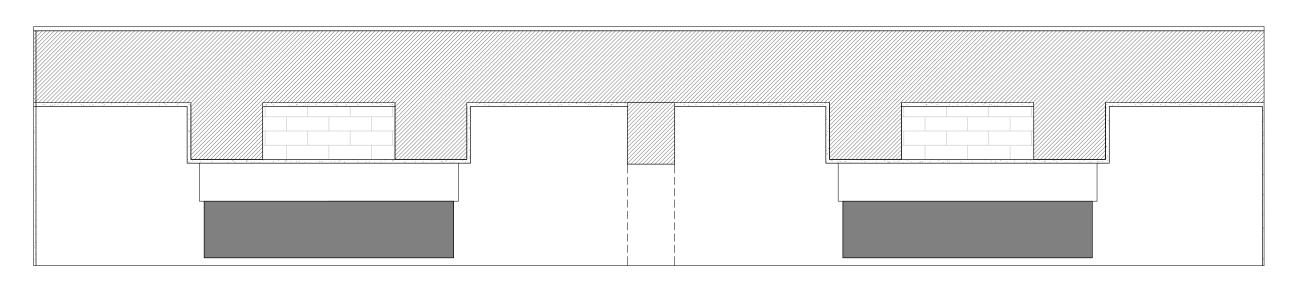

THIS DRAWING IS COPYRIGHT. ALL RIGHTS RESERVED.
DO NOT SCALE FROM THIS DRAWING: WORK FROM FIGURED DIMENSIONS
ONLY ALL DIMENSIONS ARE IN mm. UNLESS OTHERWISE STATED

				Project	9 St-Martins Almshouses		
			Drawing Title	Internal Elevation_Fireplaces			
			Status	Construction			
				Drawn by	Author	Checked by Checker	Date 12.06.2019
20.01.2020	First Issue			Project No.	599	Scale 1:10	Size A1 (841x594mm)
DATE	DESCRIPTION	DRW	СНК	Drawing No.	599_383		Rev. 01
					20012020 Fritinue Project No.	2001-2020 First team 2001-2020	Drawing Tate         Internal Devation_Preplaces           Status         Construction           Drawing Viet         Autor           Doaling Viet         Autor           20013020         First Issue           Project No. 500         Scale