





EXISTING WEST ELEVATION 1:100 @ A3  
SCALE  
Metres 1 2 3 4



EXISTING NORTH ELEVATION 1:100 @ A3  
SCALE  
Metres 1 2 3 4

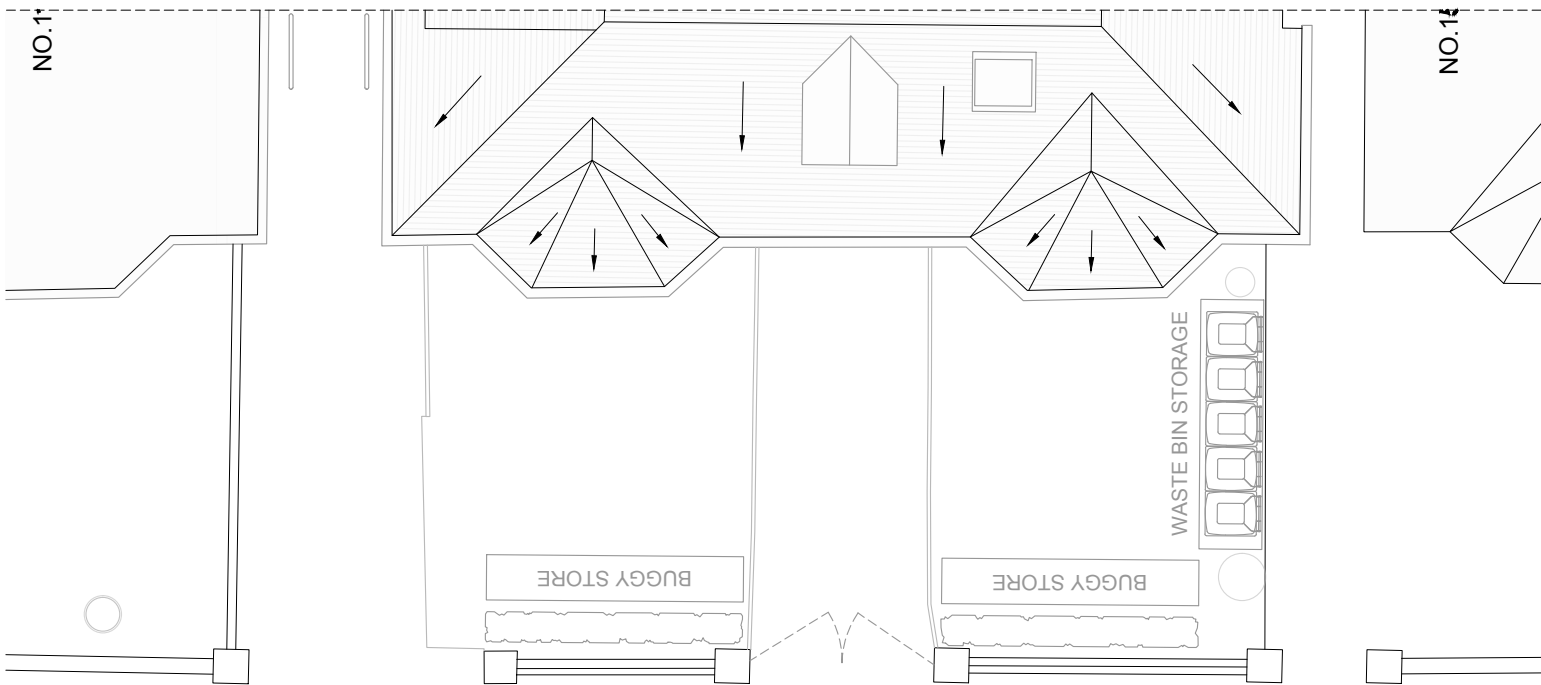

EXISTING PLAN 1:100 @ A3  
SCALE  
Metres 1 2 3 4

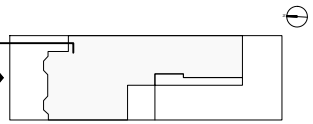

KEY

ISSUE

PLANNING

DATE 15.01.2020

REVISION P - 0

DWG TITLE

EXISTING SITE  
PLAN / ELEVATION

DWG NO. 900

SCALE SEE DRAWING

PROJECT 13 WOODCHURCH ROAD

KENNEDY WOODS ARCHITECTURE

UNIT C2, THE BUSSEY BUILDING  
133 COPELAND ROAD, SE15 3SN  
HELLO@KENNEDYWOODS.CO.UK  
020 7993 8205

THIS DRAWING IS THE COPYRIGHT OF KENNEDY WOODS ARCHITECTURE LTD (KWA) AND MAY NOT BE COPIED, ALTERED OR REPRODUCED IN ANY WAY OR PASSED TO A THIRD PARTY WITHOUT WRITTEN AUTHORITY. THIS DRAWING IS PROVIDED FOR INFORMATION PURPOSES ONLY. ALL DIMENSIONS AND SPECIFICATIONS SHOULD BE VERIFIED BY THE CLIENT AND/OR CONTRACTOR ON SITE BEFORE ACTUAL CONSTRUCTION BEGINS. KWA ASSUMES NO LIABILITY FOR CHANGES AND/OR REVISIONS MADE TO PLANS BY THE CLIENT AND/OR CONTRACTOR. DO NOT SCALE.