



Ground Floor Plan

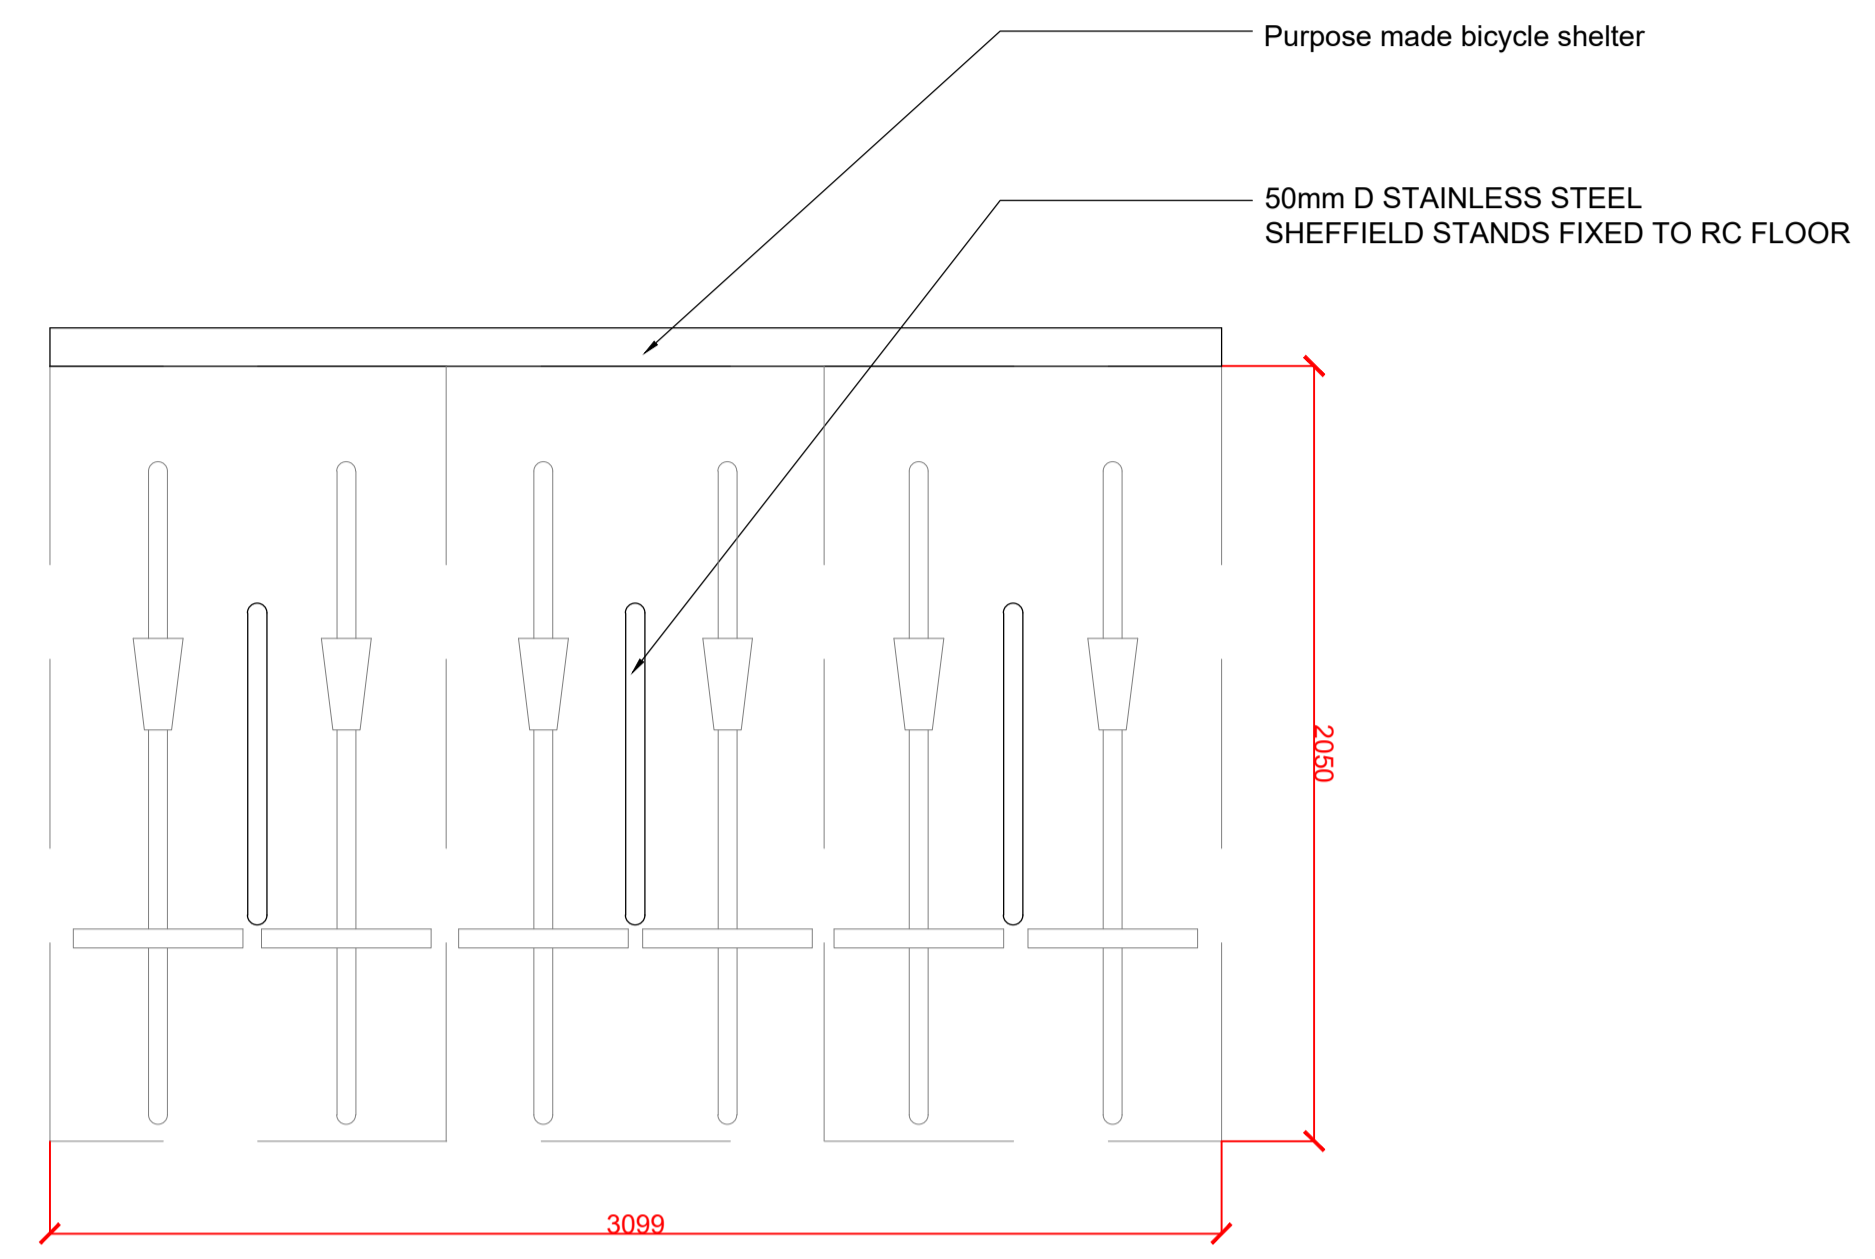

PLAN

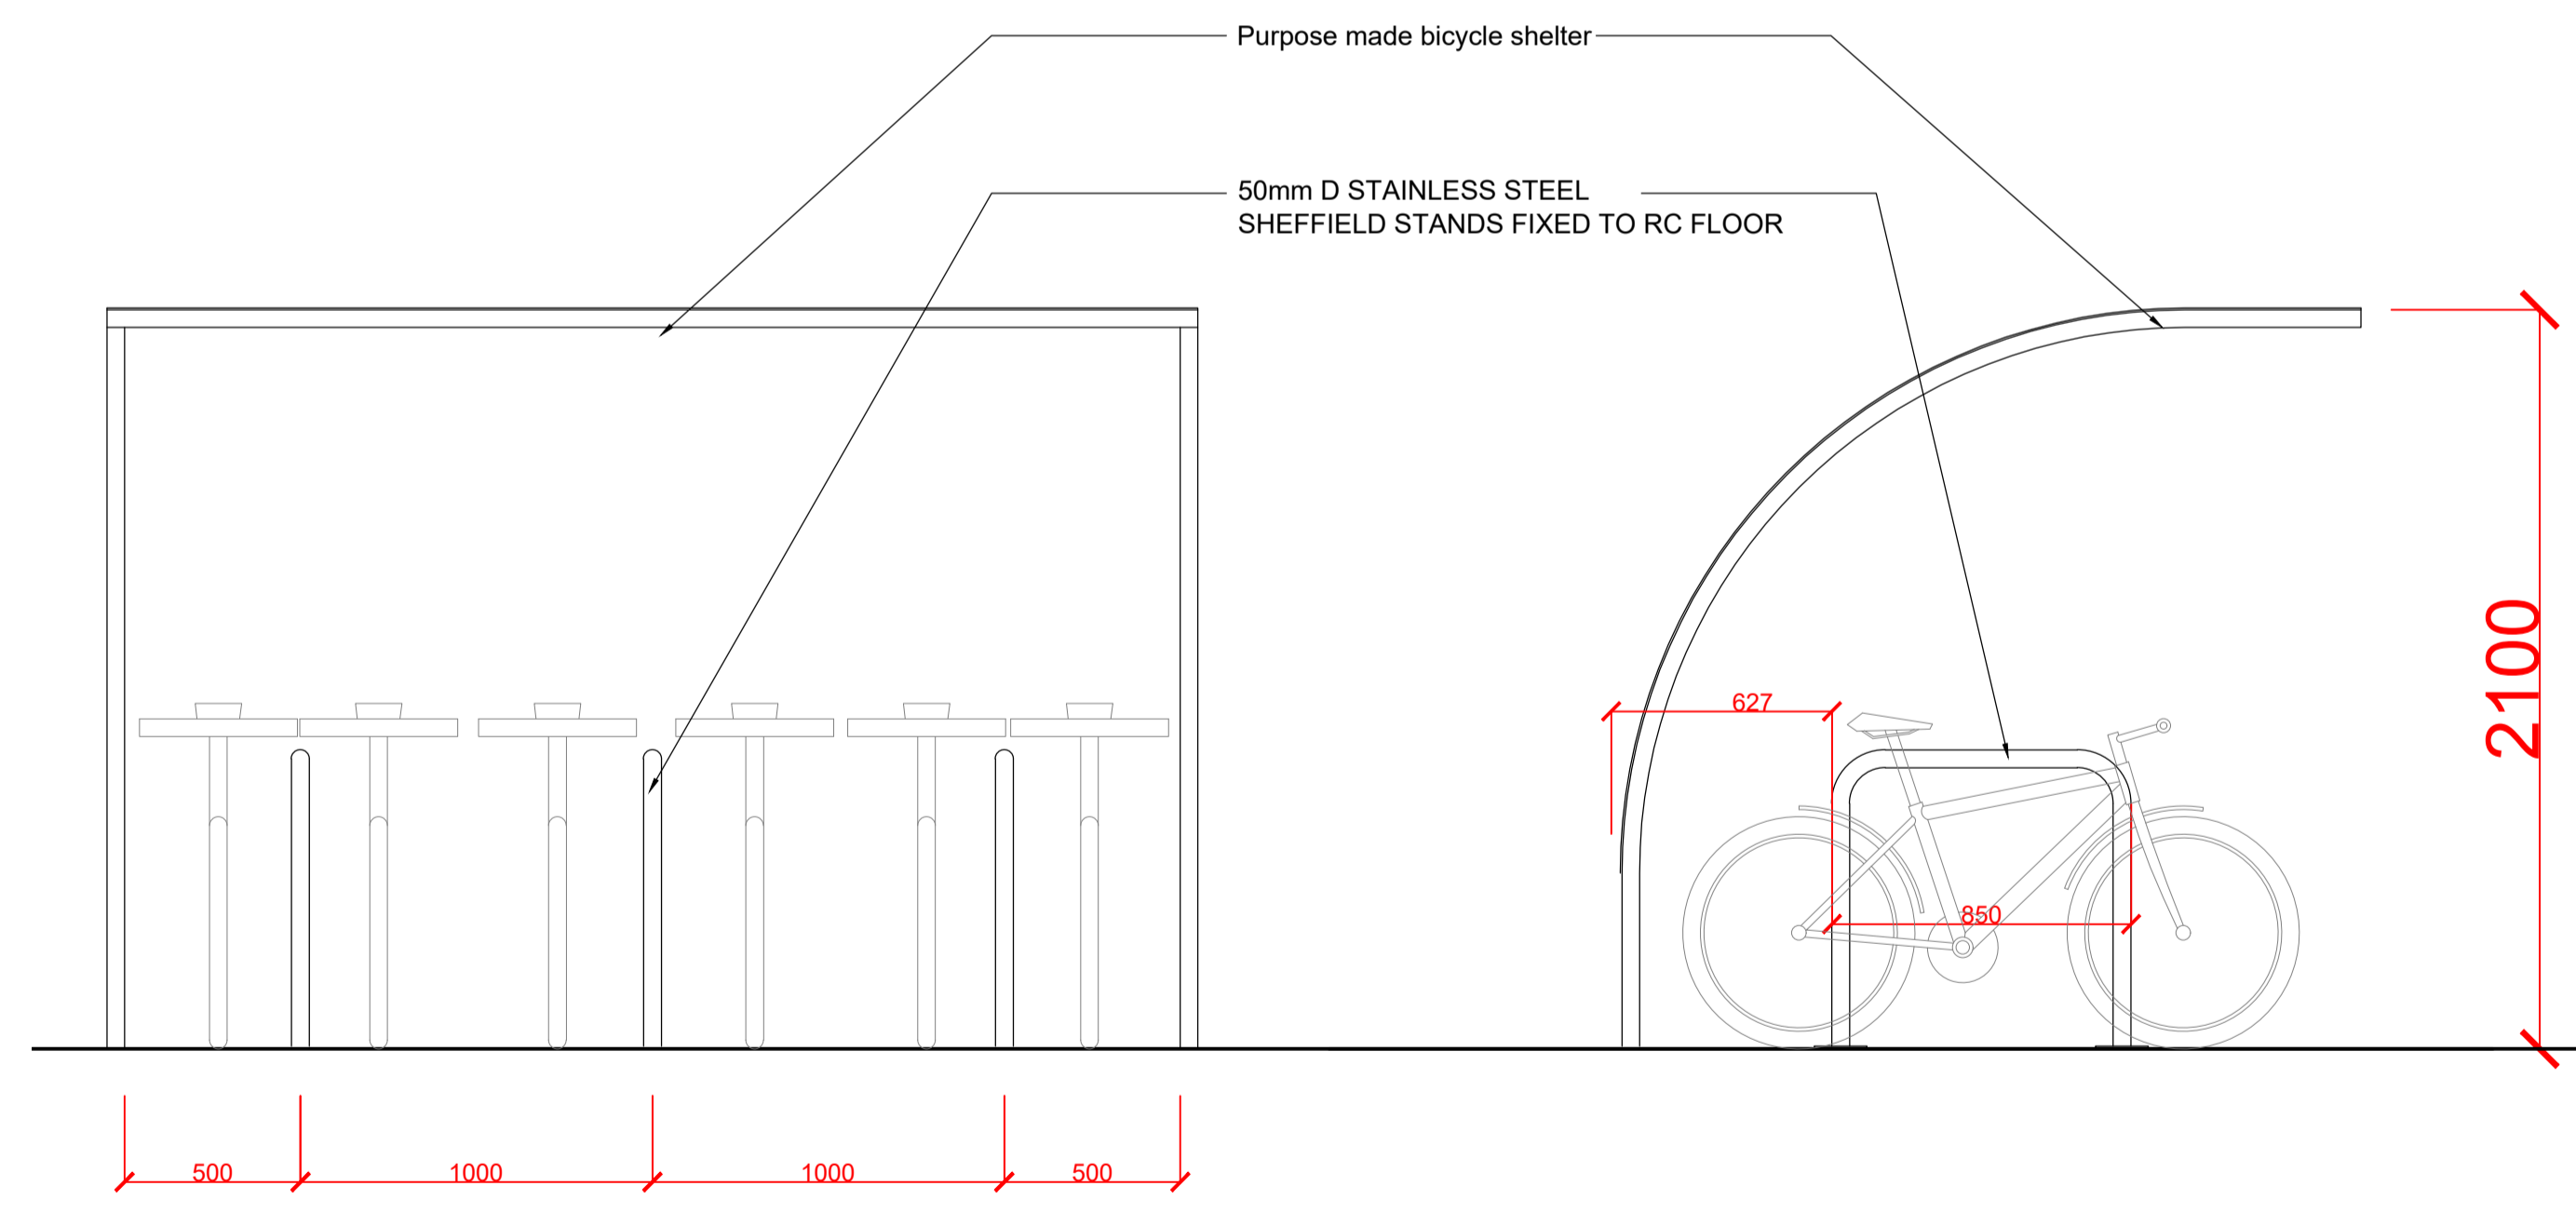

FRONT ELEVATION

SIDE ELEVATION

ALL FIGURED DIMENSIONS TO BE CHECKED ON SITE BY CONTRACTOR BEFORE COMMENCING WORK.
NO DIMENSIONS SCALED FROM THIS DRAWING

GB&P

Geoff Beardsley & Partners (UK) LLP
CHARTERED ARCHITECTS AND CDM CO-ORDINATORS
Elfin House, 1A Elfin Grove, Teddington, Middlesex TW11 8RD
Tel: 020 86144374 Fax: 020 89778494
www.gbparchitects.co.uk

client

NYRAFF LTD.

job

**67 - 74 SAFFRON HILL
LONDON
EC1N 8QX**

title

**PROPOSED BICYCLE
STORE**

dwg no.

1500/BICYCLES A

scale 1:20 @ A1 date FEB 2019