


EXISTING GROUND & LOWER GROUND FLOOR PLAN
SCALE 1:100

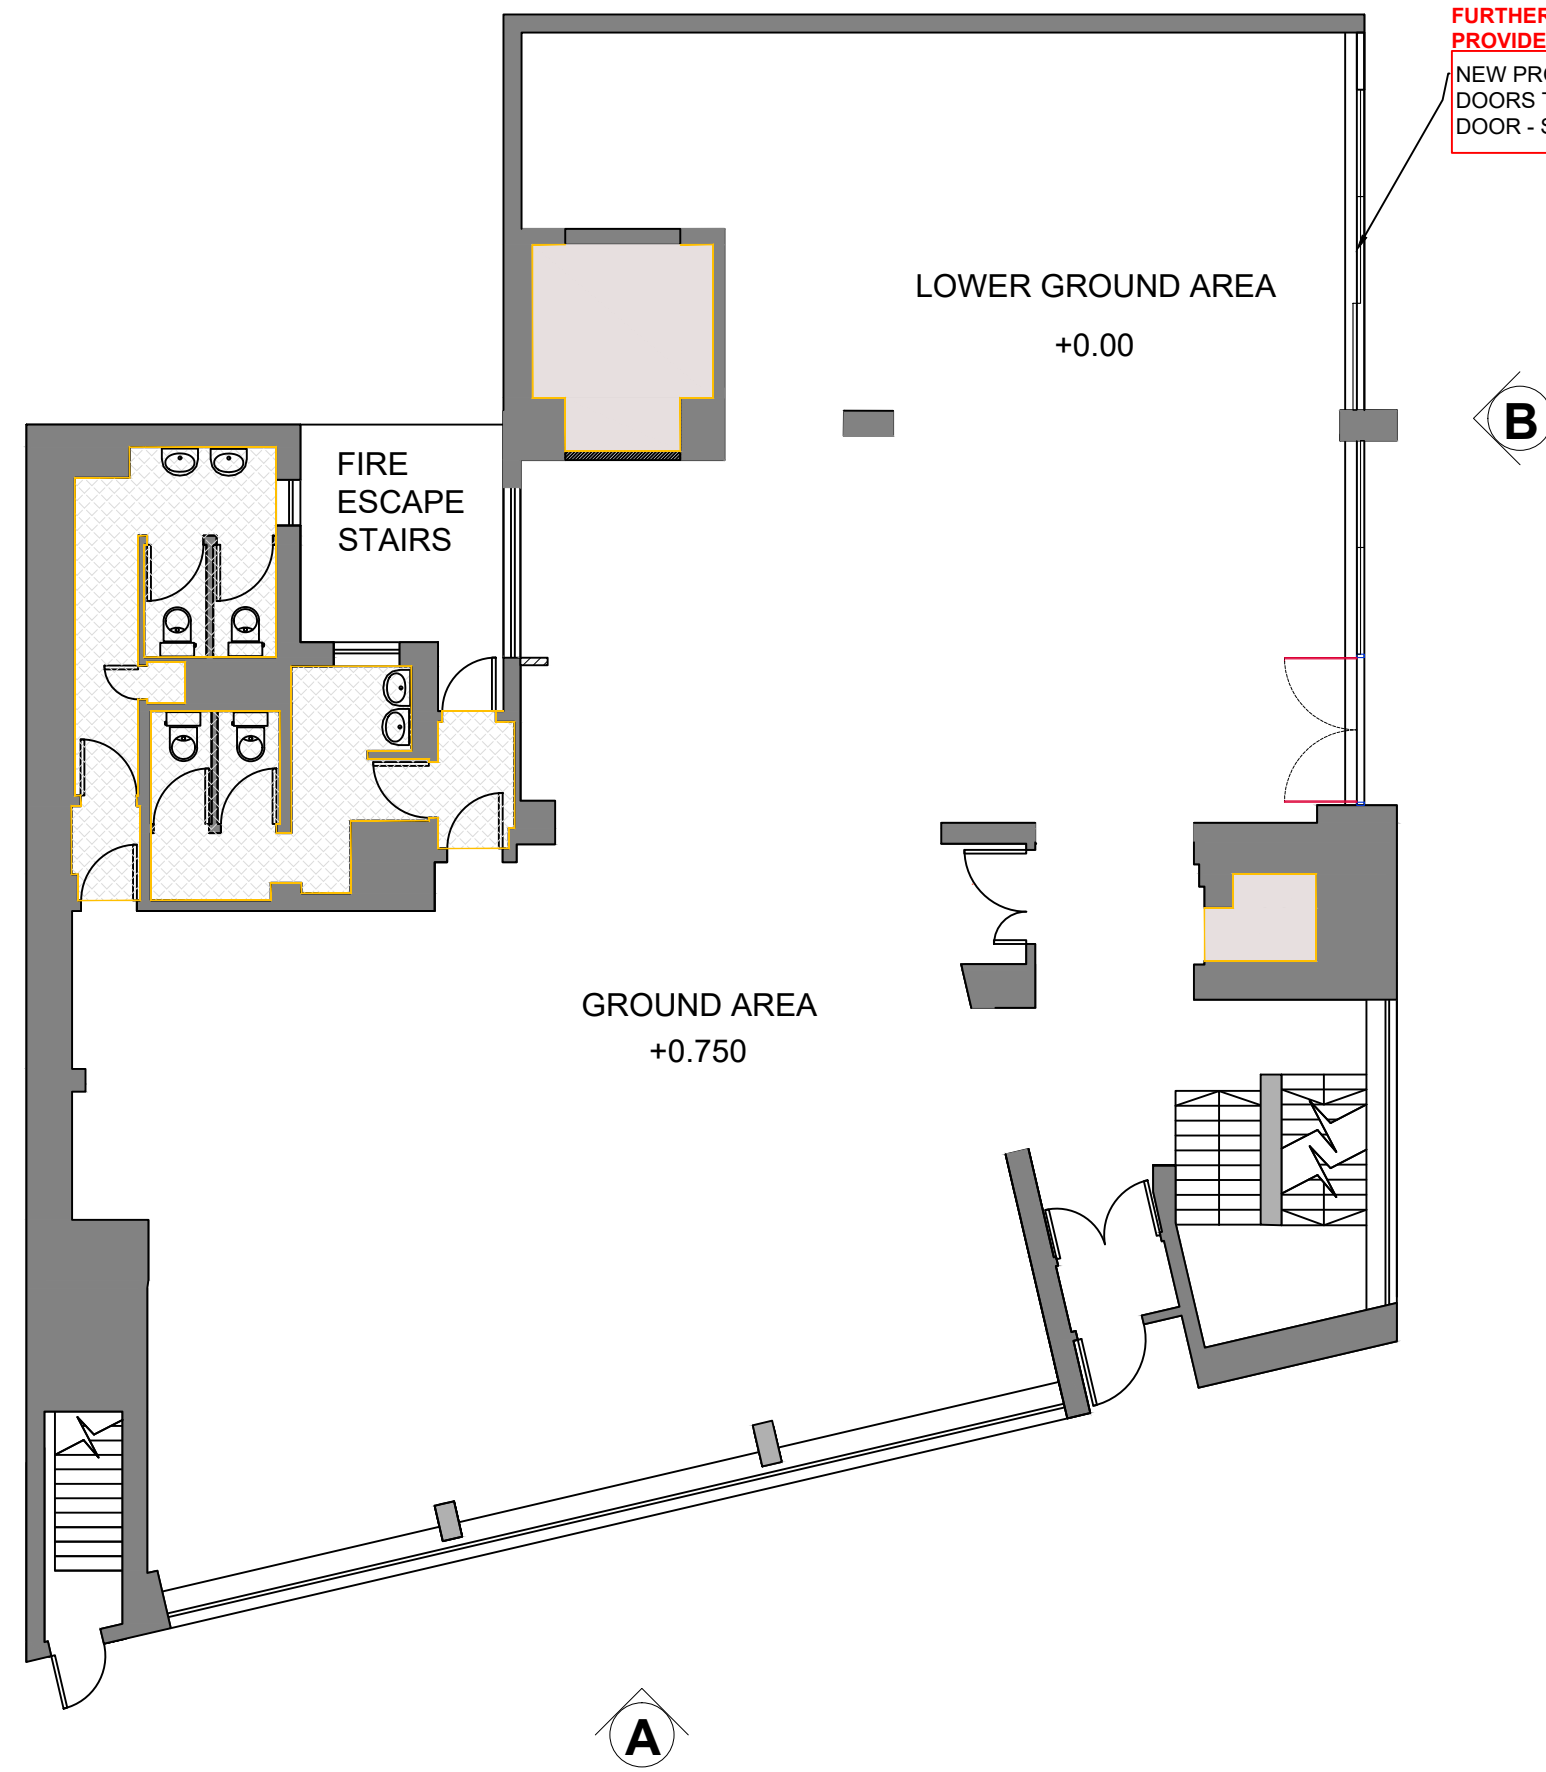

PROPOSED GROUND & LOWER GROUND FLOOR PLAN
SCALE 1:100


FURTHER DETAILS ON SIGNAGE TO BE PROVIDED IN SEPARATE APPLICATION
NEW PROPOSED GLAZED SLIDING DOORS TO LOADING BAY & ENTRANCE DOOR - SEE ELEVATIONS

© COPYRIGHT OKTRA LTD

THIS DRAWING REMAINS THE COPYRIGHT OF OKTRA LTD, TO BE USED SOLELY FOR THE PROJECT AND INFORMATION AS TITLED. THIS DRAWING MUST NOT BE COPIED WITHOUT PRIOR WRITTEN CONSENT. CONTRACTORS ARE RESPONSIBLE FOR ENSURING ALL WORKS COMPLY WITH ALL RELEVANT STATUTORY REQUIREMENTS AND BRITISH STANDARDS.

DO NOT SCALE FROM DRAWING. CONTRACTORS MUST CHECK ALL DIMENSIONS, LEVELS AND SERVICES PRIOR TO COMMENCEMENT OF ANY WORKS. OKTRA LTD MUST BE NOTIFIED OF ANY DISCREPANCIES.

N+JUNE 2018 TO MAY 2019 PROJECT FILES\AREAWORKS 59243\1 - DESIGN\00 - CAD FILES

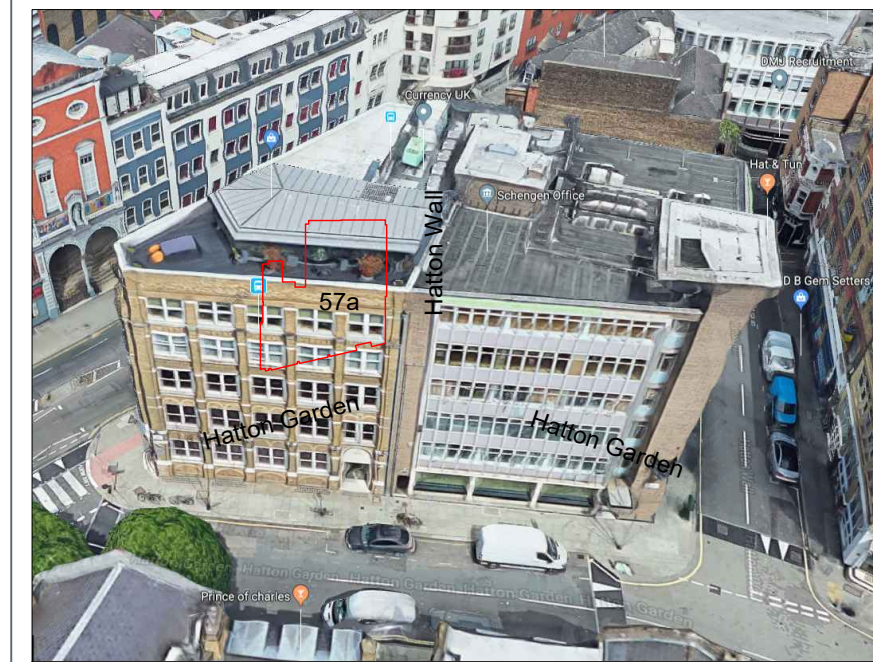


0m 10m 20m 30m 40m 50m
1:1250 Scale Bar

H	PLANTER / SIGNAGE REVISED	KE	HW	19.12.19
G	PLANTER / SIGNAGE REVISED	MD	HW	08.12.19
F	PLANNING	KE	HW	21.11.19
E	PLANNING	KE	HW	04.11.19
D	PLANNING	KE	HW	23.09.19
C	PLANNING	KE	HW	19.09.19
B	LOGO ADDED - DRAFT TO CLIENT	HW	HW	22.07.19
A	PLANNING	EP	EP	07/05/19
-	PLANNING	EP	EP	07/05/19
REV	DESCRIPTION	DRWN	CHKD	DATE




A. EXISTING SW ELEVATION - HATTON GARDEN
SCALE 1:100

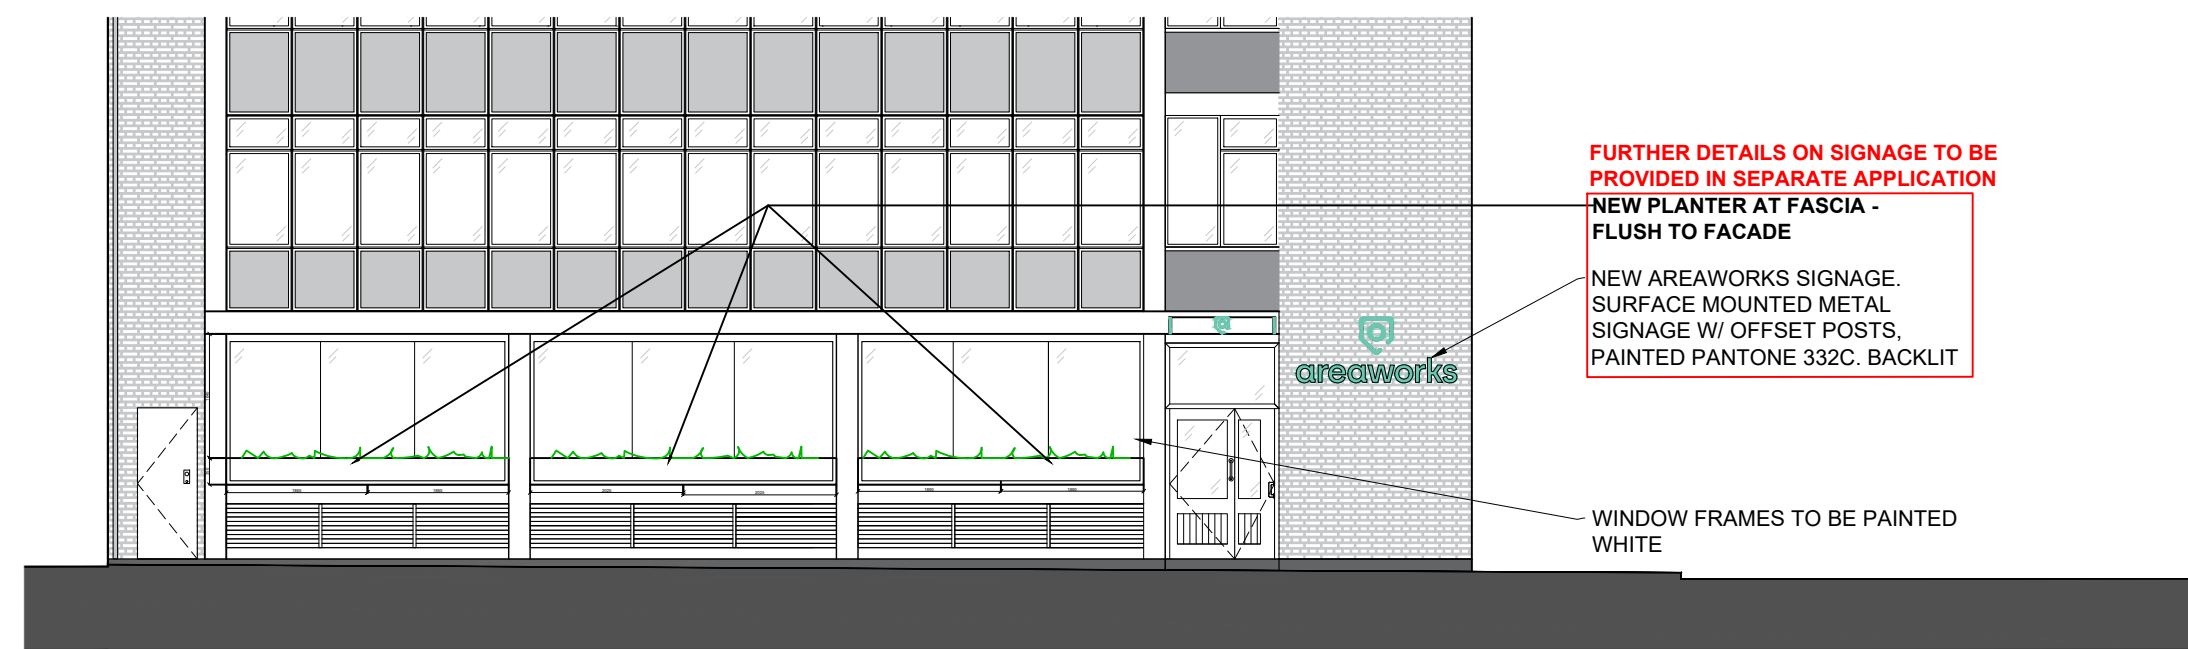


PROPOSED S/W ELEVATION - HATTON GARDEN
SCALE 1:100

FURTHER DETAILS ON SIGNAGE TO BE PROVIDED IN SEPARATE APPLICATION
NEW PLANTER AT FASCIA - FLUSH TO FACADE
NEW AREAWORKS SIGNAGE. SURFACE MOUNTED METAL SIGNAGE W/ OFFSET POSTS, PAINTED PANTONE 332C. BACKLIT

WINDOW FRAMES TO BE PAINTED WHITE

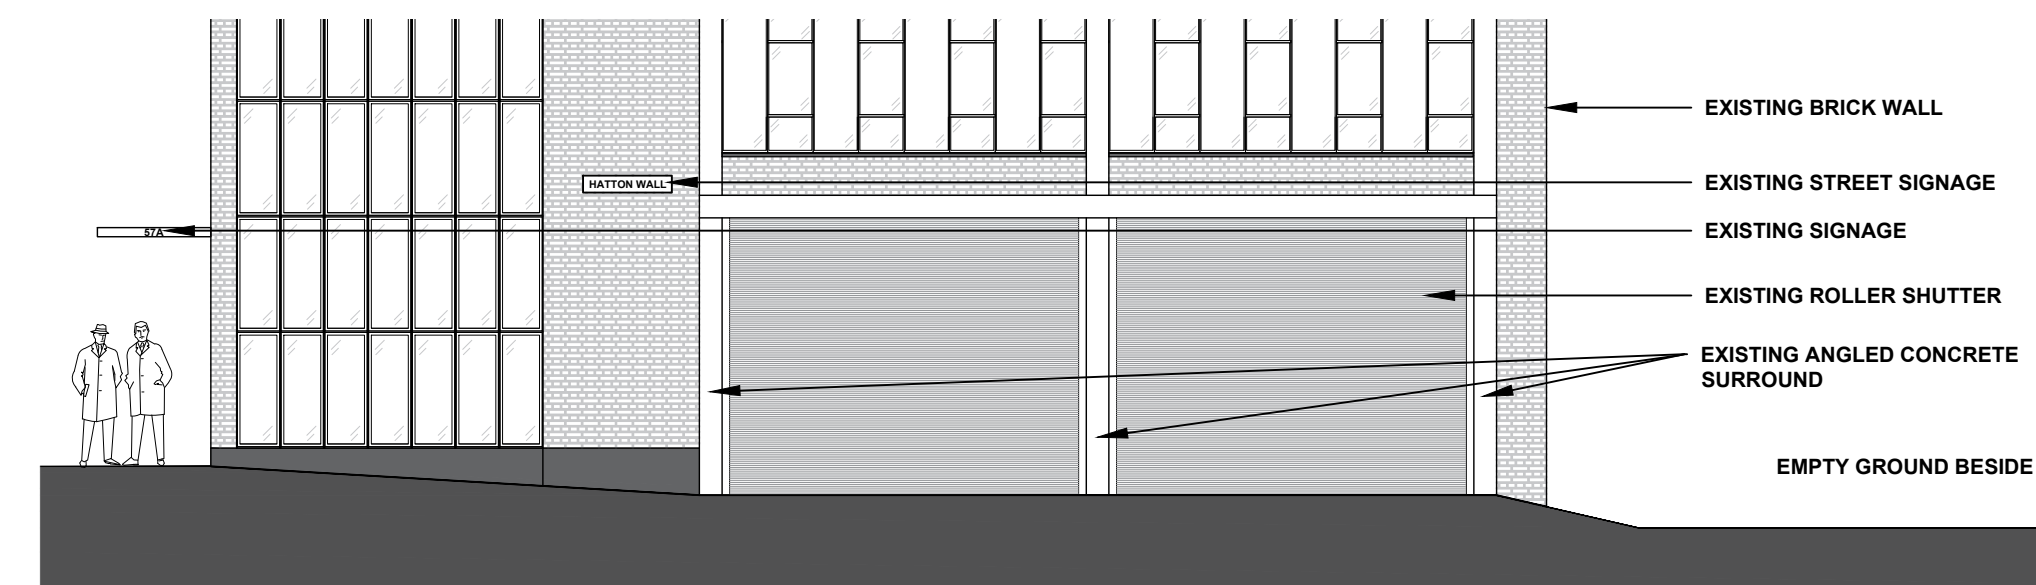

B. EXISTING S/E ELEVATION - HATTON WALL
SCALE 1:100

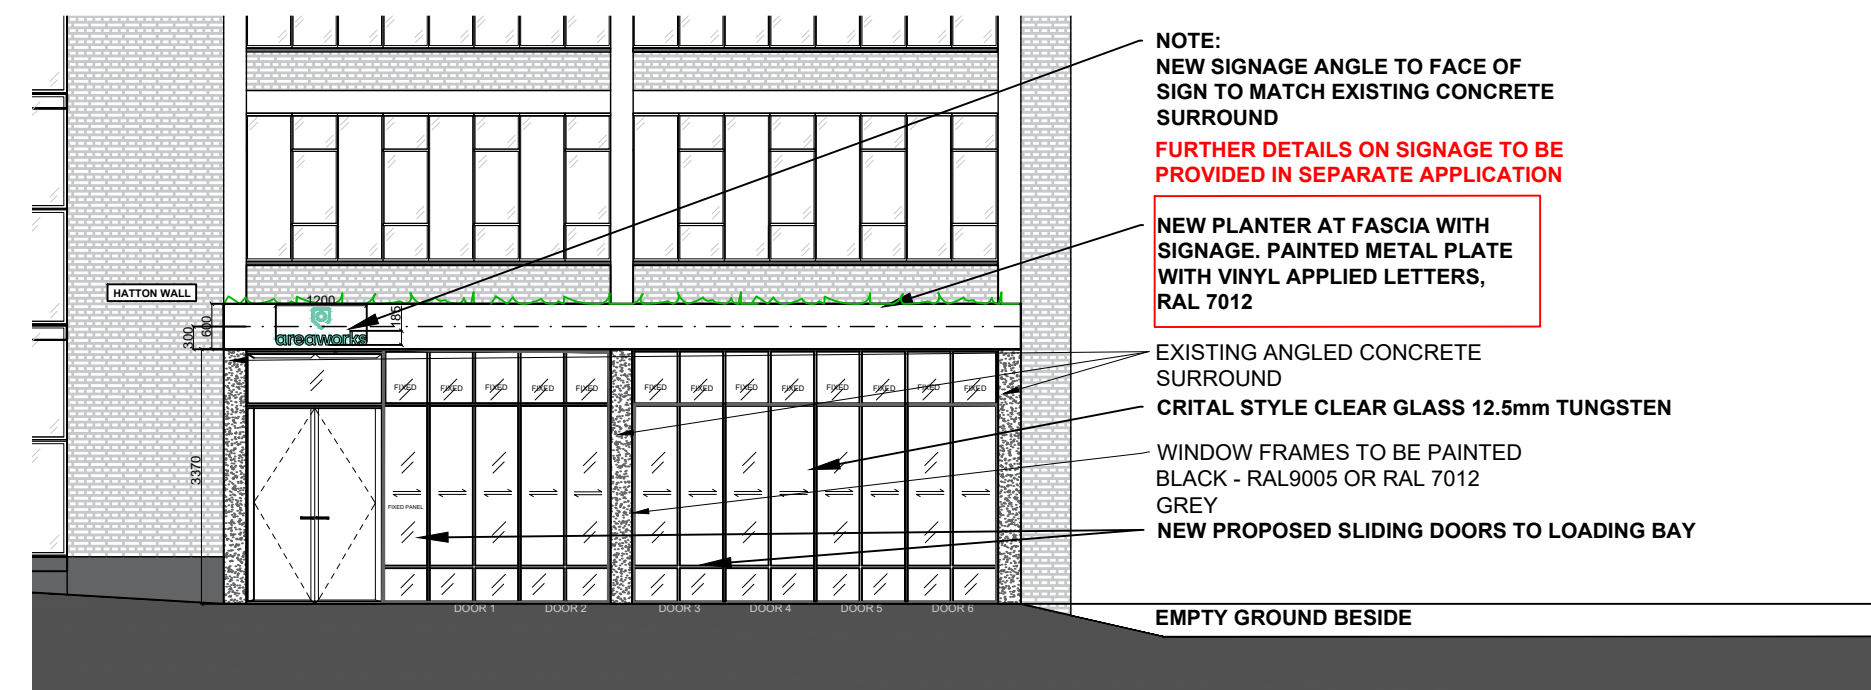

PROPOSED SE ELEVATION - HATTON WALL
SCALE 1:100

NOTE:
NEW SIGNAGE ANGLE TO FACE OF SIGN TO MATCH EXISTING CONCRETE SURROUND
FURTHER DETAILS ON SIGNAGE TO BE PROVIDED IN SEPARATE APPLICATION
NEW PLANTER AT FASCIA WITH SIGNAGE. PAINTED METAL PLATE WITH VINYL APPLIED LETTERS, RAL 7012

EXISTING ANGLED CONCRETE SURROUND
CRITAL STYLE CLEAR GLASS 12.5mm TUNGSTEN
WINDOW FRAMES TO BE PAINTED BLACK - RAL9005 OR RAL 7012 GREY
NEW PROPOSED SLIDING DOORS TO LOADING BAY

EMPTY GROUND BESIDE

0 1m 2m 3m 4m 6m 8m 10m

SCALE 1:100
1 2 3 4 5 10

DRAWING STAGE

PLANNING

CLIENT

Areaworks

SITE ADDRESS
**Hatton Garden
London
W1W 7AB**

PROJECT DIRECTOR
ROB GREGORY
PROJECT SITE MANAGER
ANDY CAMP
PROJECT DESIGNER
HANNAH WALSWORTH
PROJECT SITE MANAGER
STEVEN EDWARDS

DRAWING TITLE
Shop Front Application- Existing & Proposed GF Plan

PROJECT NO.
59243
SCALE
1:100@A1
STATUS
Pre-Design
REVISION
H



DRAWING NO.
59243 OKT V1 ZZ DR I 0105

322 High Holborn
London
WC1V 7PB
+44 (0) 20 7553 9500
oktra.co.uk


oktra



EXISTING S/E ELEVATION - HATTON WALL
SCALE 1:100

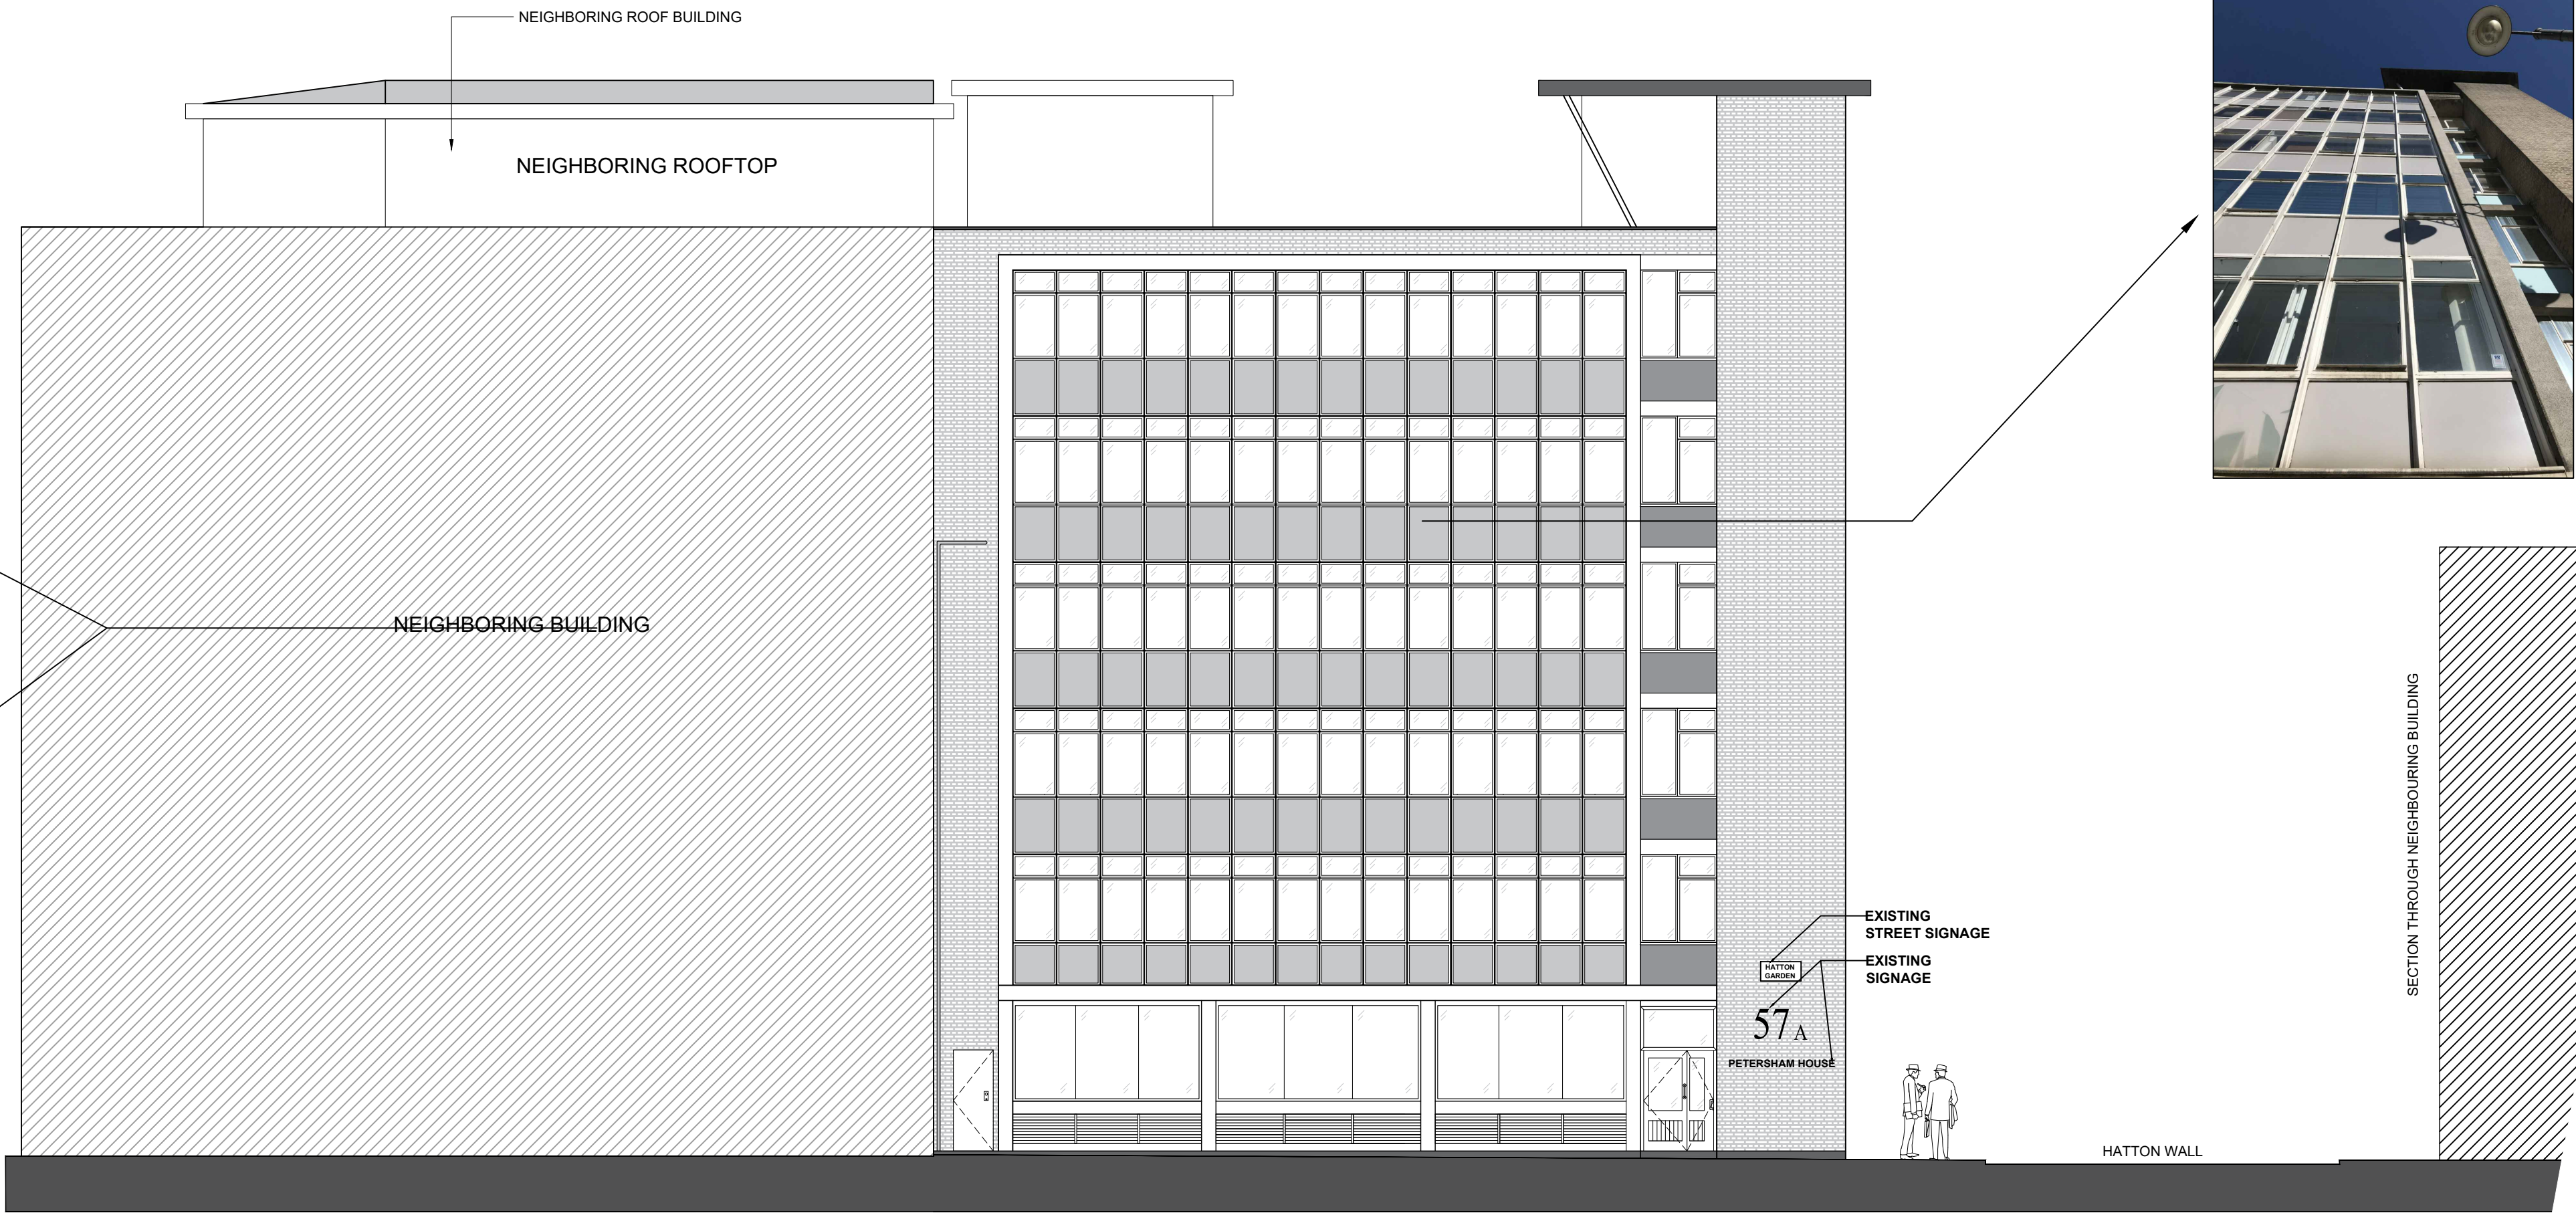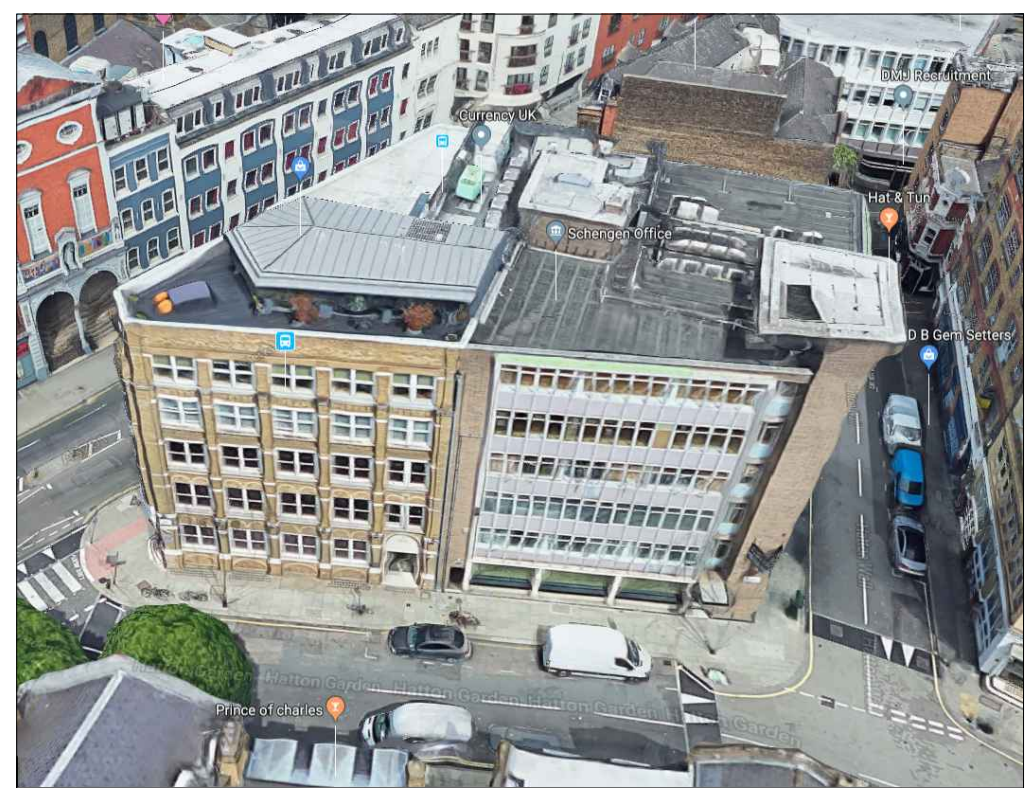

EXISTING SW ELEVATION - HATTON GARDEN
SCALE 1:100

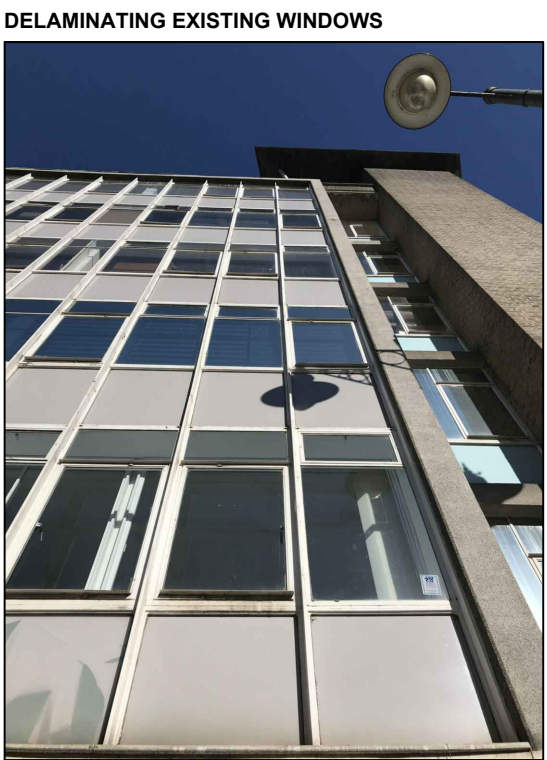

E	PLANNING	KE	HW	04.11.19
D	PLANNING	KE	HW	23.09.19
C	PLANNING	KE	HW	19.09.19
B	LOGO ADDED - DRAFT TO CLIENT	HW	HW	22.07.19
A	PLANNING	EP	EP	07/05/19
-	PLANNING	EP	EP	07/05/19
REV	DESCRIPTION	DRWN	CHKD	DATE

SCALE 1:100
1 2 3 4 5 10

DRAWING STAGE

PLANNING

CLIENT

Areaworks

SITE ADDRESS
Hatton Garden
London
W1W 7AB

PROJECT DIRECTOR
ROB GREGORY

PROJECT MANAGER
ANDY CAMP

PROJECT DESIGNER
HANNAH WALSWORTH

PROJECT SITE MANAGER
STEVEN EDWARDS

DRAWING TITLE
Shop Front Application - Existing SE/SW Elevations

PROJECT NO.
59243

SCALE
1:100@A1

STATUS
Pre-Design

REVISION
E


DRAWING NO.
59243 OKT V1 ZZ DR I 0405

322 High Holborn
London
WC1V 7PB
+44 (0) 20 7553 9500
oktra.co.uk


oktra




EXISTING NEIGHBOR'S
BALUSTRADE WITH GLASS
PANELS

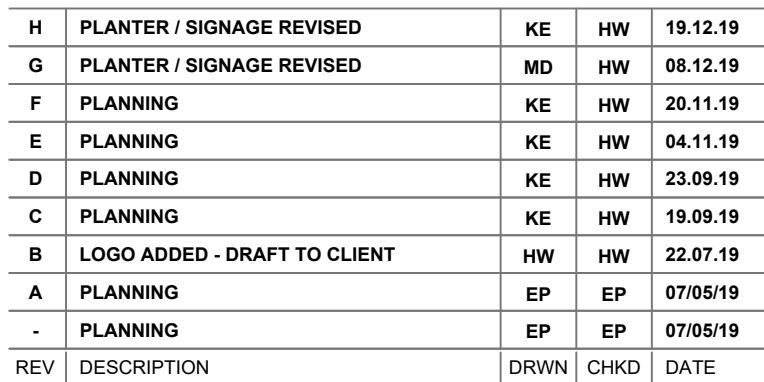


OK!ra

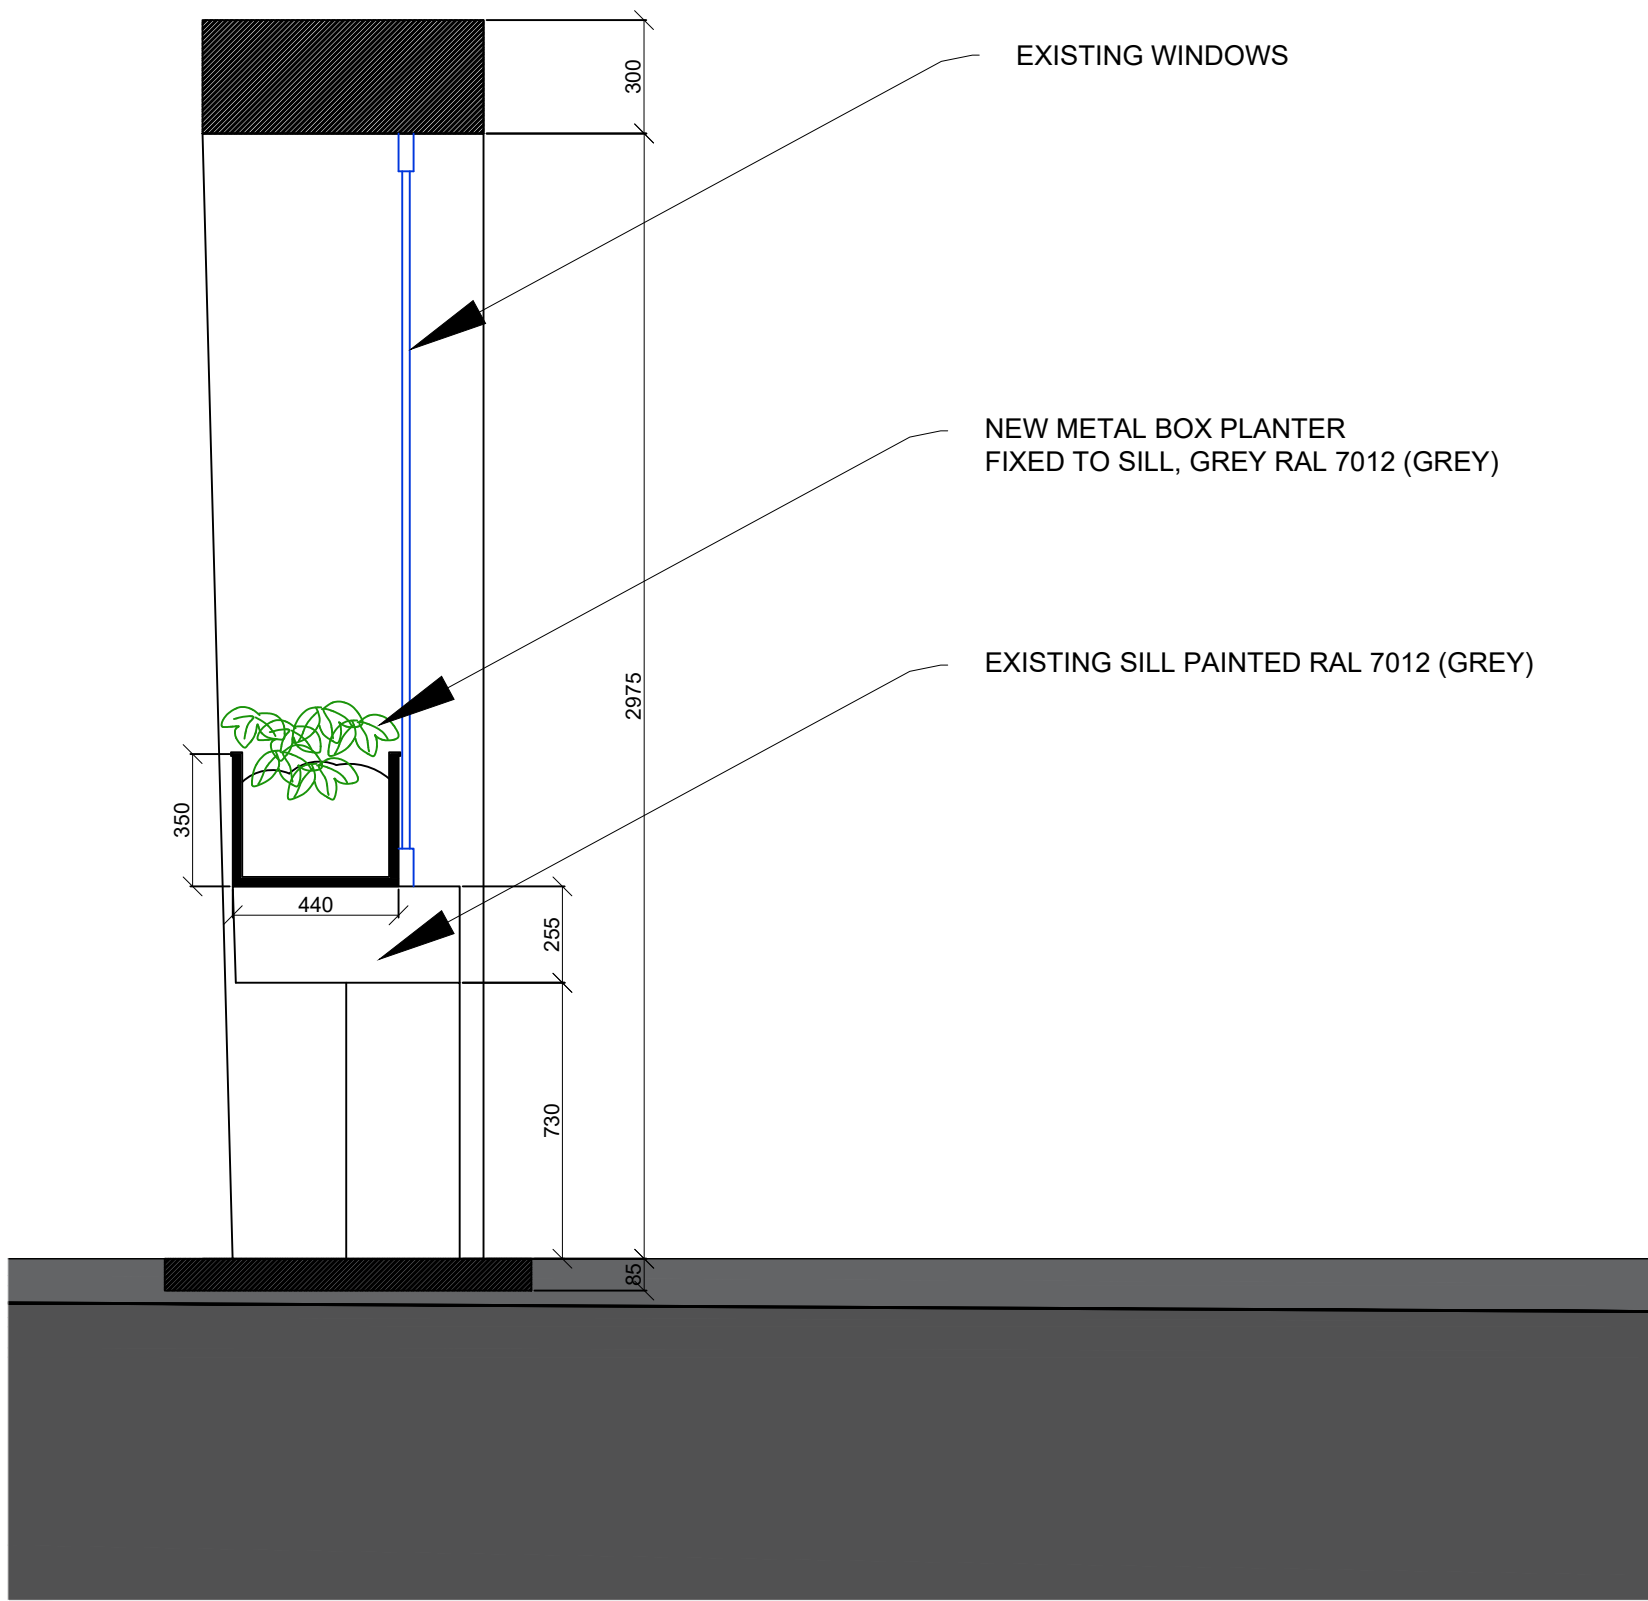


SECTION A-A
SCALE 1:20

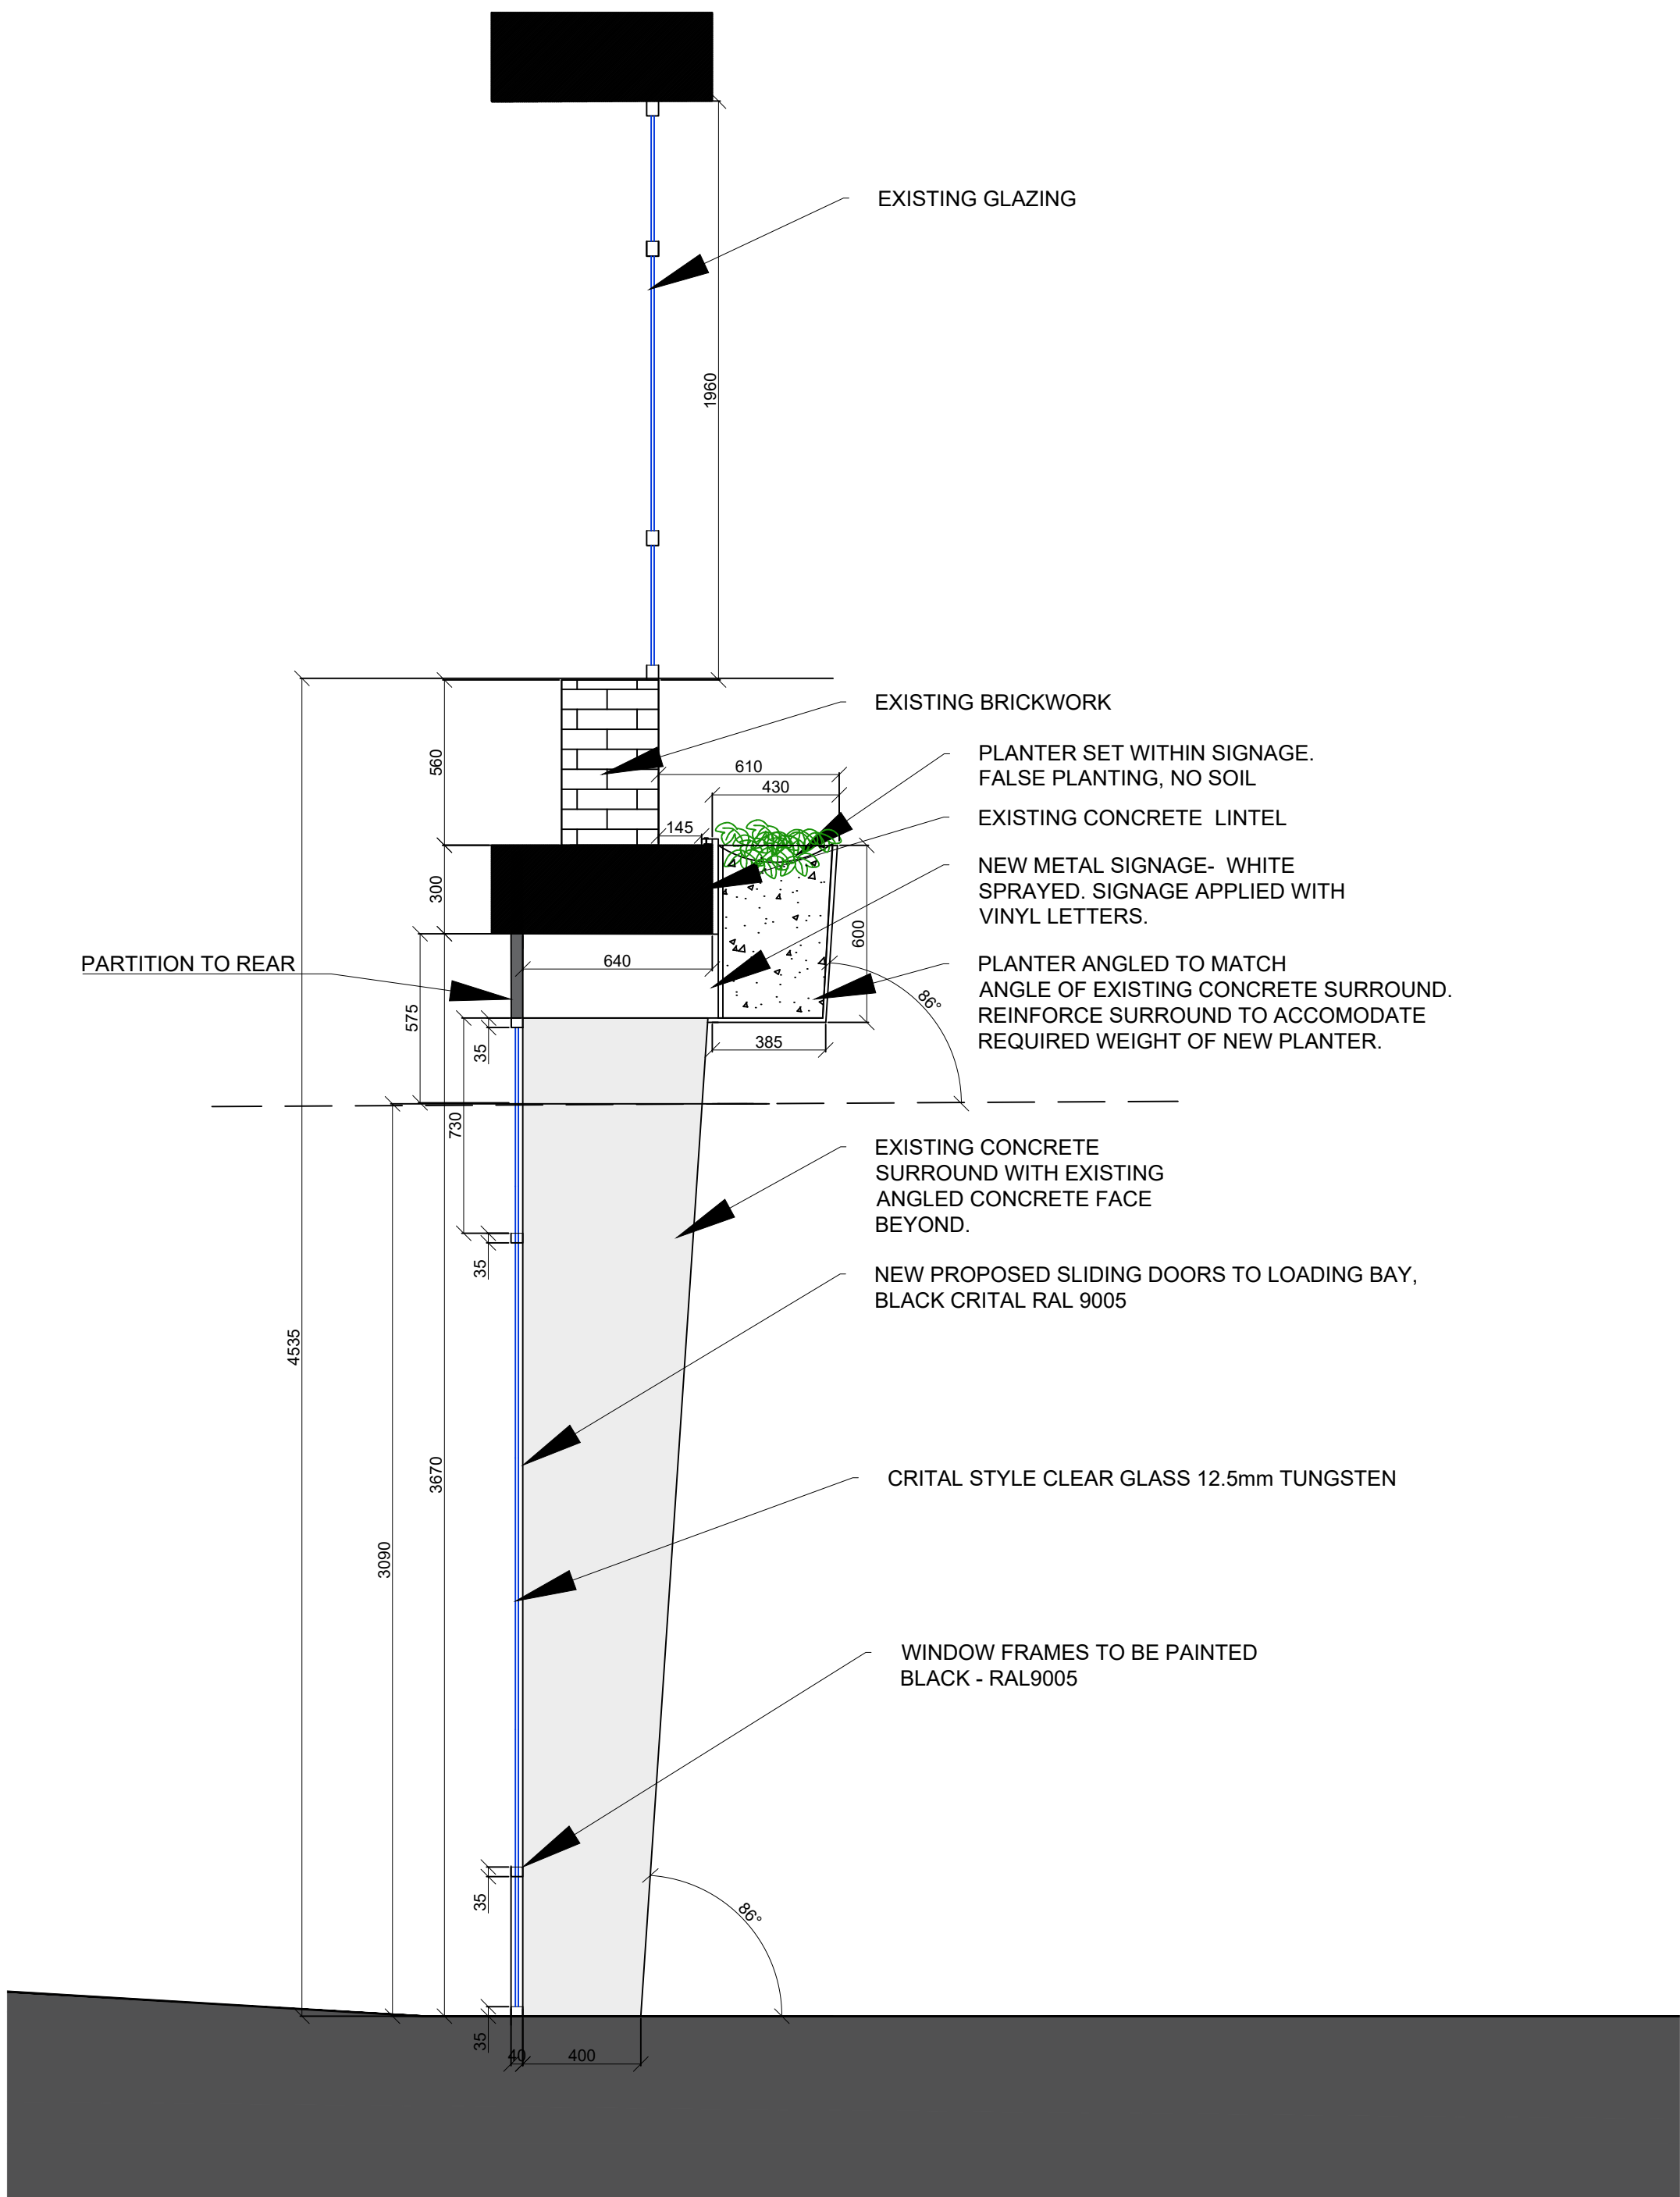

SECTION B-B
SCALE 1:20

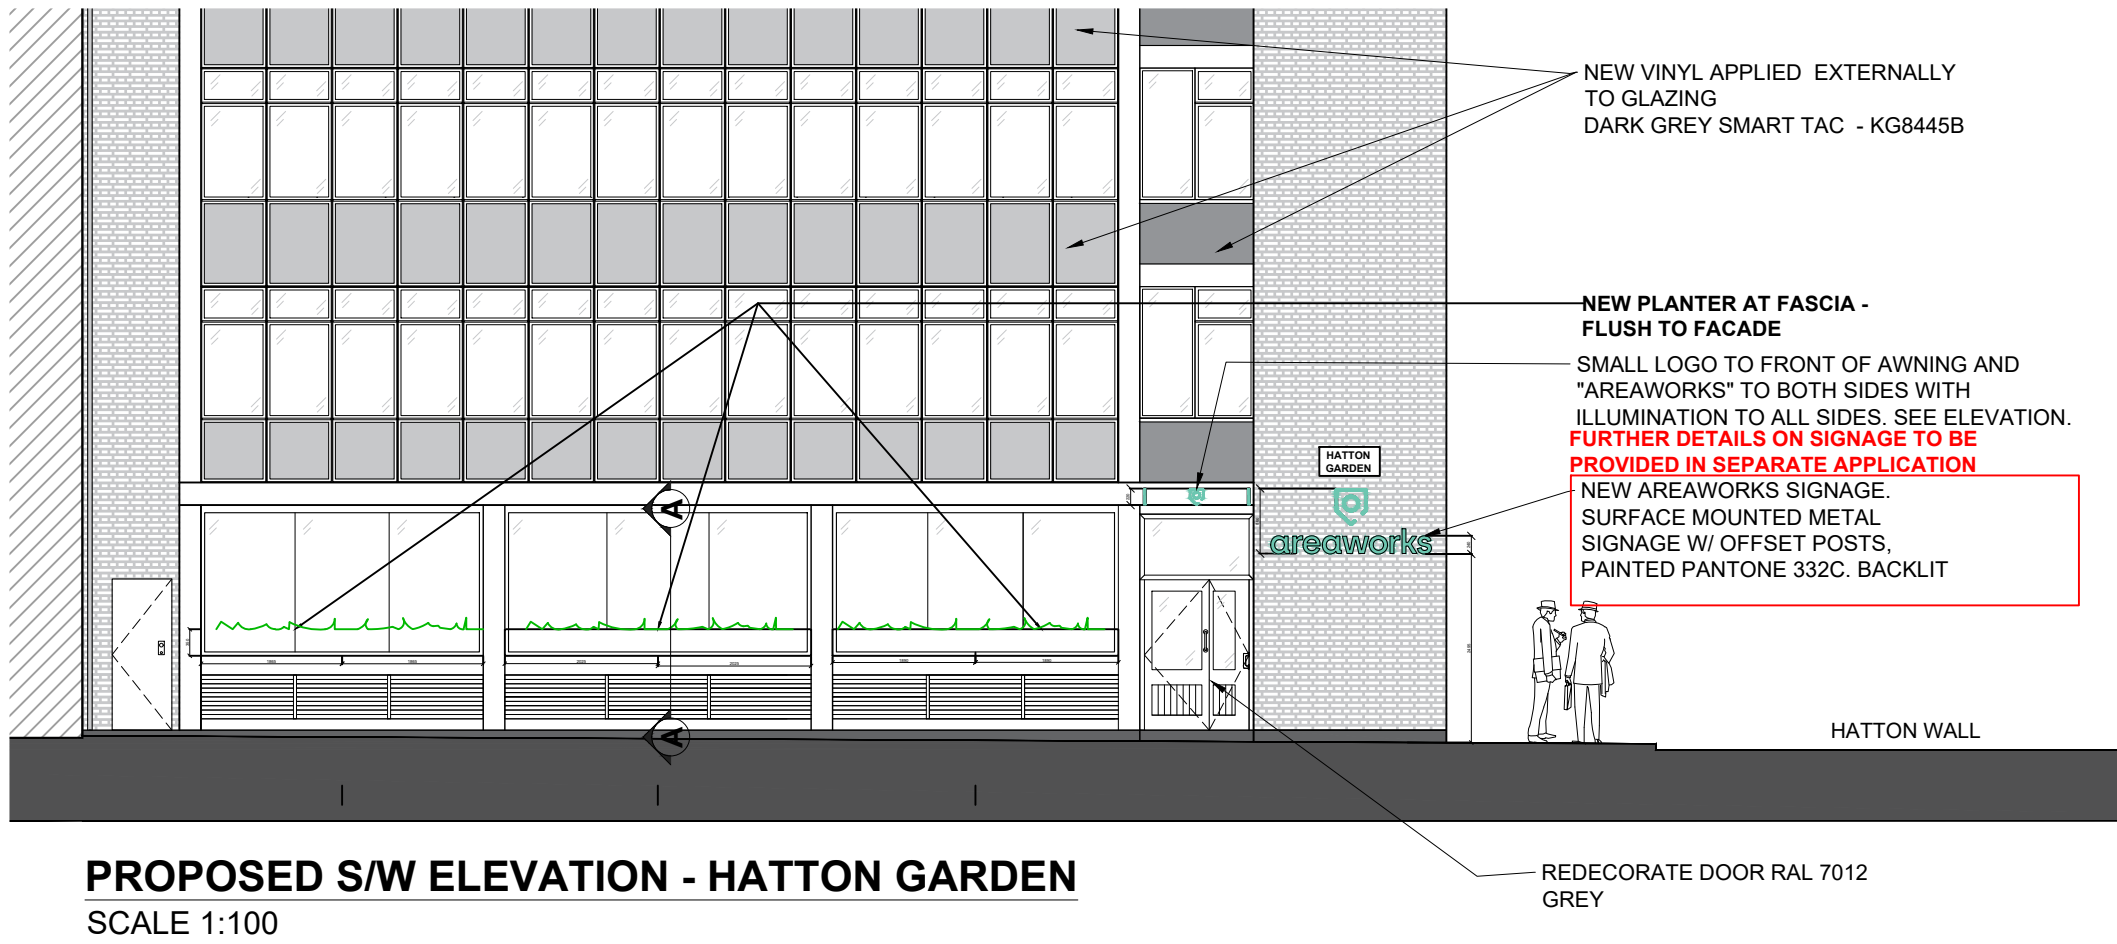

PROPOSED S/W ELEVATION - HATTON GARDEN
SCALE 1:100

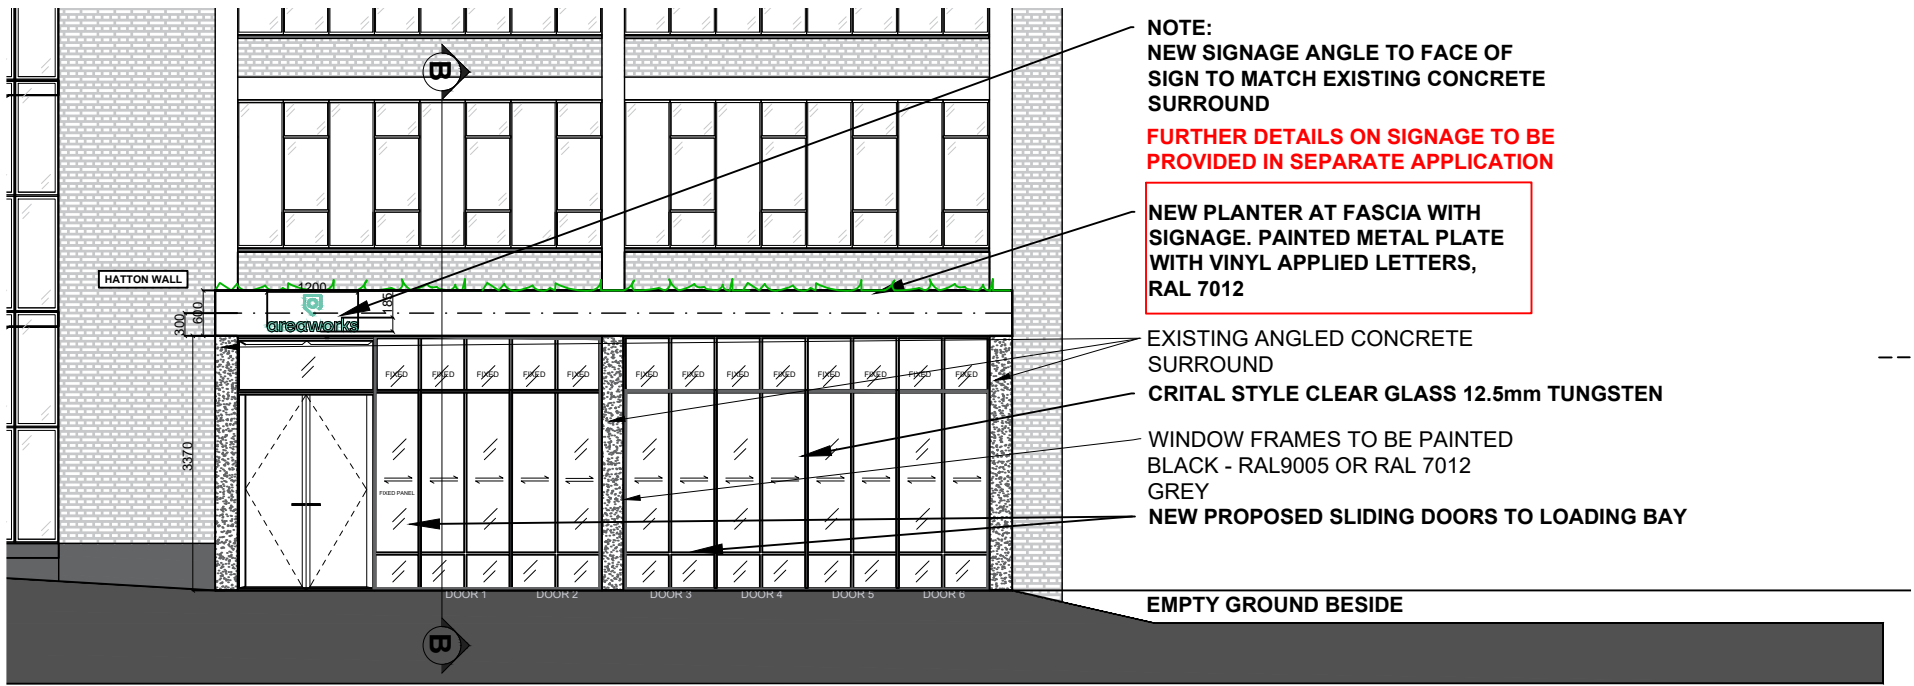



PROPOSED SE ELEVATION - HATTON WALL
SCALE 1:100

© COPYRIGHT OKTRA LTD

THIS DRAWING REMAINS THE COPYRIGHT OF OKTRA LTD, TO BE USED SOLELY FOR THE PROJECT AND INFORMATION AS TITLED. THIS DRAWING MUST NOT BE COPIED WITHOUT PRIOR WRITTEN CONSENT. CONTRACTORS ARE RESPONSIBLE FOR ENSURING ALL WORKS COMPLY WITH ALL RELEVANT STATUTORY REQUIREMENTS AND BRITISH STANDARDS.

DO NOT SCALE FROM DRAWING. CONTRACTORS MUST CHECK ALL DIMENSIONS, LEVELS AND SERVICES PRIOR TO COMMENCEMENT OF ANY WORKS. OKTRA LTD MUST BE NOTIFIED OF ANY DISCREPANCIES.

N:\JUNE 2018 TO MAY 2019 PROJECT FILES\AREAWORKS 59243\1 - DESIGN\00 - CAD FILES

 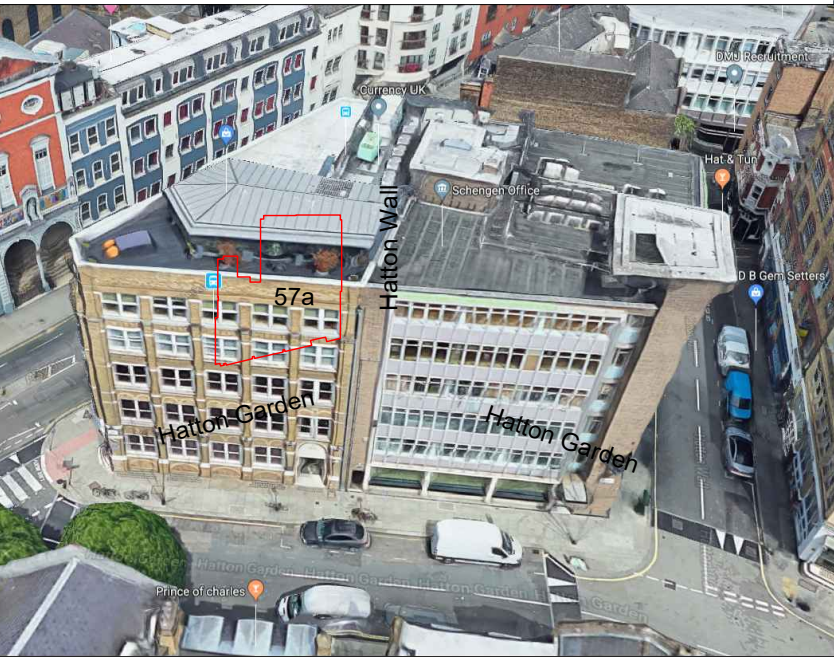

H	PLANTER / SIGNAGE REVISED	KE	HW	19.12.19
G	PLANTER / SIGNAGE REVISED	MD	HW	08.12.19
F	PLANNING	KE	HW	21.11.19
E	PLANNING	KE	HW	04.11.19
D	PLANNING	KE	HW	23.09.19
C	PLANNING	KE	HW	19.09.19
B	LOGO ADDED - DRAFT TO CLIENT	HW	HW	22.07.19
A	PLANNING	EP	EP	07/05/19
-	PLANNING	EP	EP	07/05/19
REV	DESCRIPTION	DRWN	CHKD	DATE



DRAWING STAGE

PLANNING

CLIENT

Areaworks

SITE ADDRESS
Hatton Garden
London
W1W 7AB

PROJECT DIRECTOR
ROB GREGORY
PROJECT SITE MANAGER
ANDY CAMP
PROJECT DESIGNER
HANNAH WALSWORTH

DRAWING TITLE
Shop Front Application- Proposed Planter Sections

PROJECT NO.
59243
SCALE
1:100@A1
STATUS
Pre-Design
REVISION
H

DRAWING NO.
59243 OKT V1 ZZ DR I 0106

322 High Holborn
London
WC1V 7PB
+44 (0) 20 7553 9500
oktra.co.uk

oktra