

SIDE PASSAGE

TIMBER FENCE

BOILER

DINING ROOM

PAVED PATIO

GRASS

KITCHEN

TV ROOM

ELECTR.
METER

WM	
TD	

DW

REAR EXTENSION TO
HOUSE 2 BRIARY
CLOSE

REVISIONS

REV	DATE	REVISION NOTES:

KEY

NOTES

1. Do not scale from this drawing.
2. All dimensions to be checked on site by the contractor and such dimensions to be his responsibility.
3. Report all drawing errors, omissions and discrepancies to the architect/designer.

KASIA WHITFIELD DESIGN

KASIAWHITFIELD@GMAIL.COM
T: 020 75869624
M: 07985035333

JOB 1 BRIARY CLOSE
LONDON NW3 3JZ

TITLE	EXISTING GROUND FLOOR PLAN
-------	----------------------------

DATE 2020.01.21	SCALE 1:50@A3	STATUS SURVEY
PROJECT NO.	DRAWING NO.	REVISION

BC1/2	EX2	
-------	-----	--

REVISIONS

REV	DATE	REVISION NOTES
-----	------	----------------

KEY

NOTES

1. Do not scale from this drawing.

2. All dimensions to be checked on site by the contractor and such dimensions to be his responsibility.

3. Report all drawing errors, omissions and discrepancies to the architect/designer.

KASIA WHITFIELD DESIGN

KASIAWHITFIELD@GMAIL.COM

T: 020 75869604

M: 07985035333


JOB


1 BRIARY CLOSE
LONDON NW3 3JZ

TITLE


EXISTING FRONT & SIDE ELEVATIONS

DATE	SCALE	STATUS	
2020.01.21	1:100@A3	SURVEY	
PROJECT NO.	DRAWING NO.	REVISION	
BC1/2	EX3		

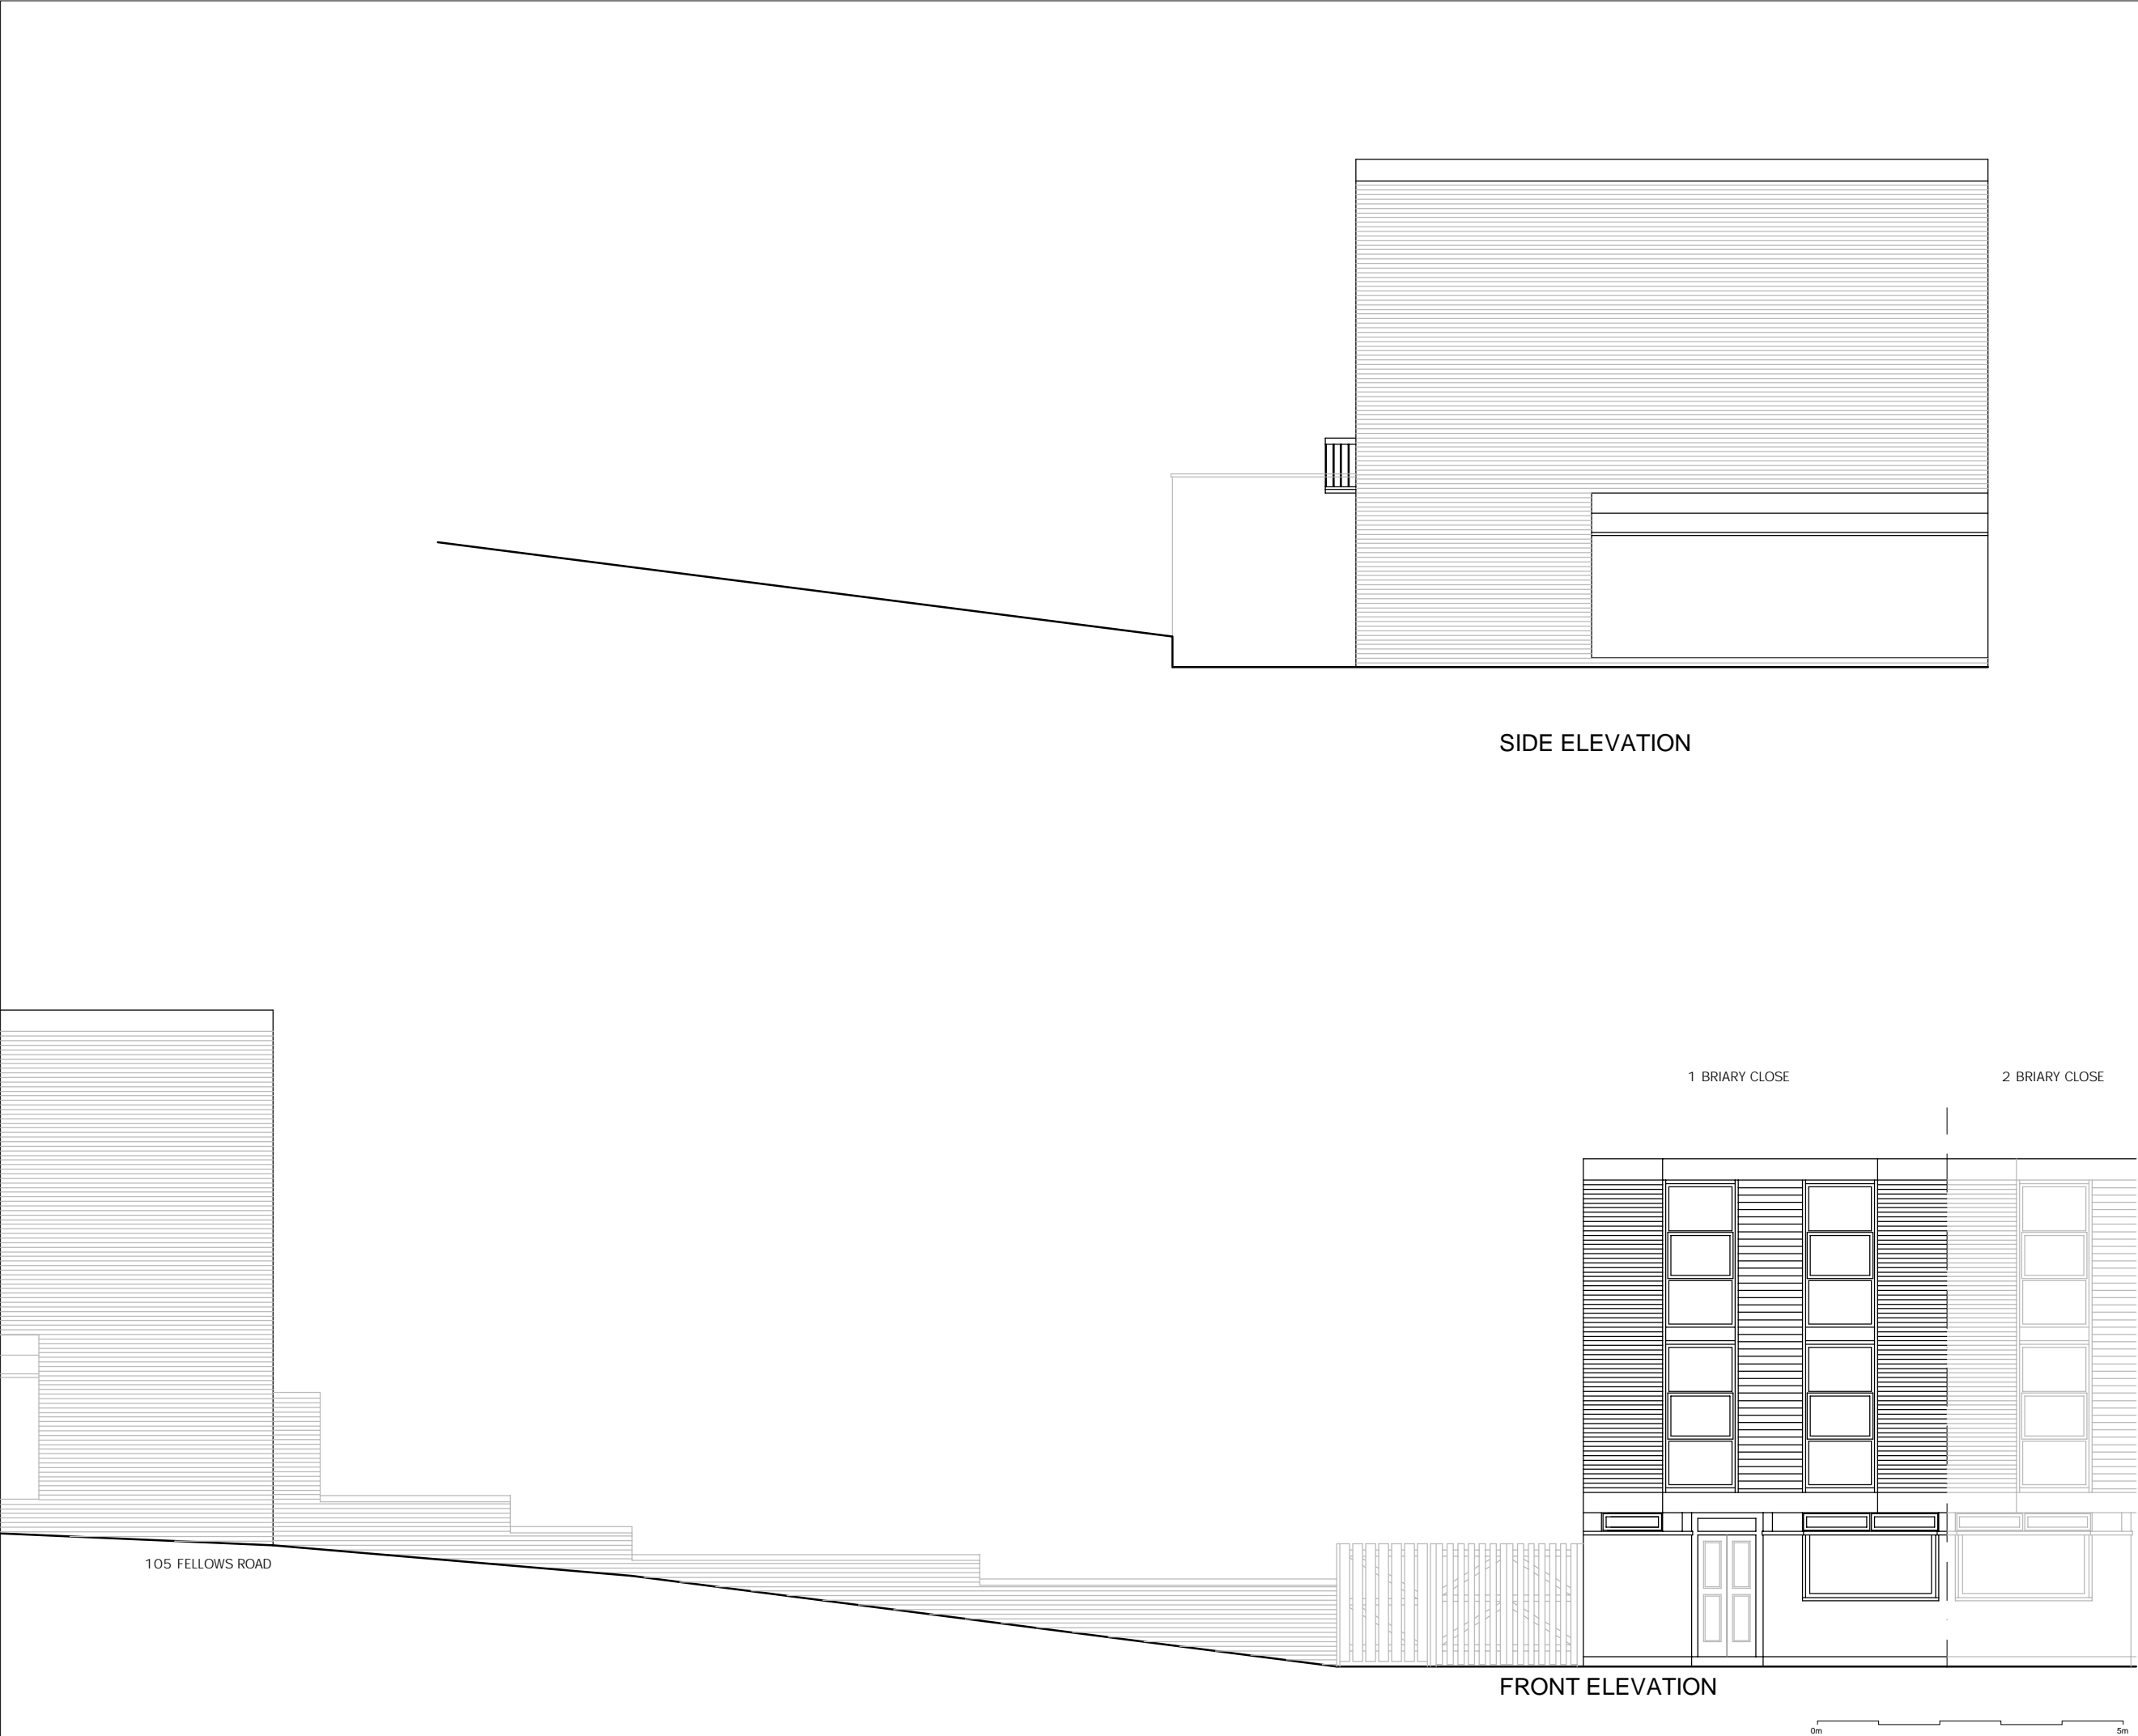


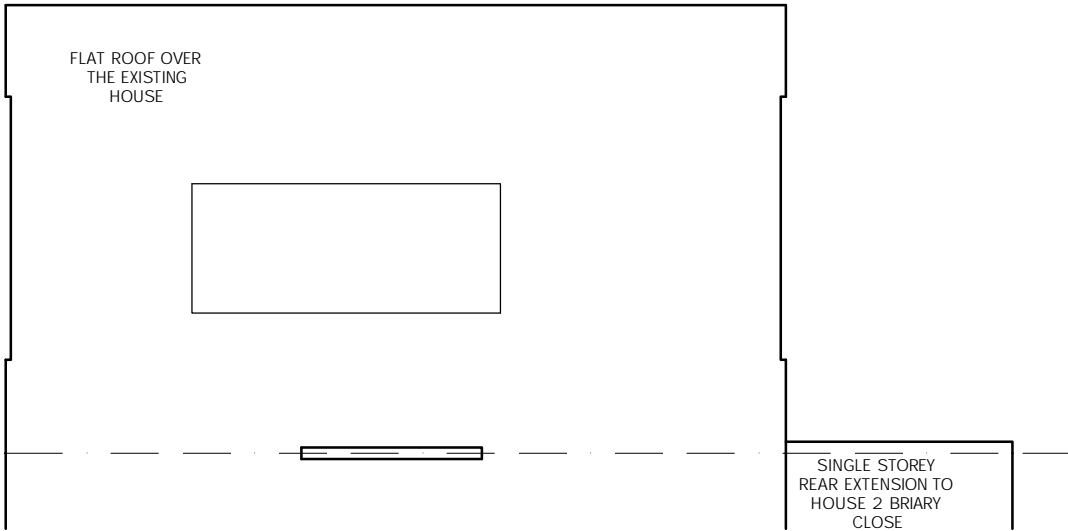

ROOF PLAN

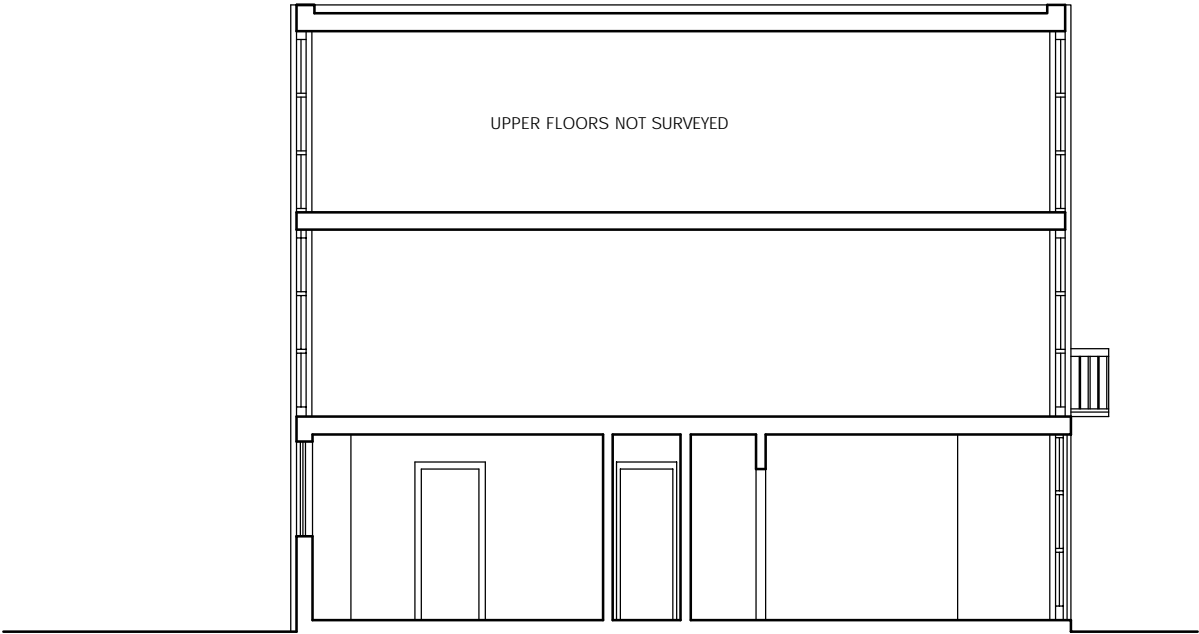

SECTION

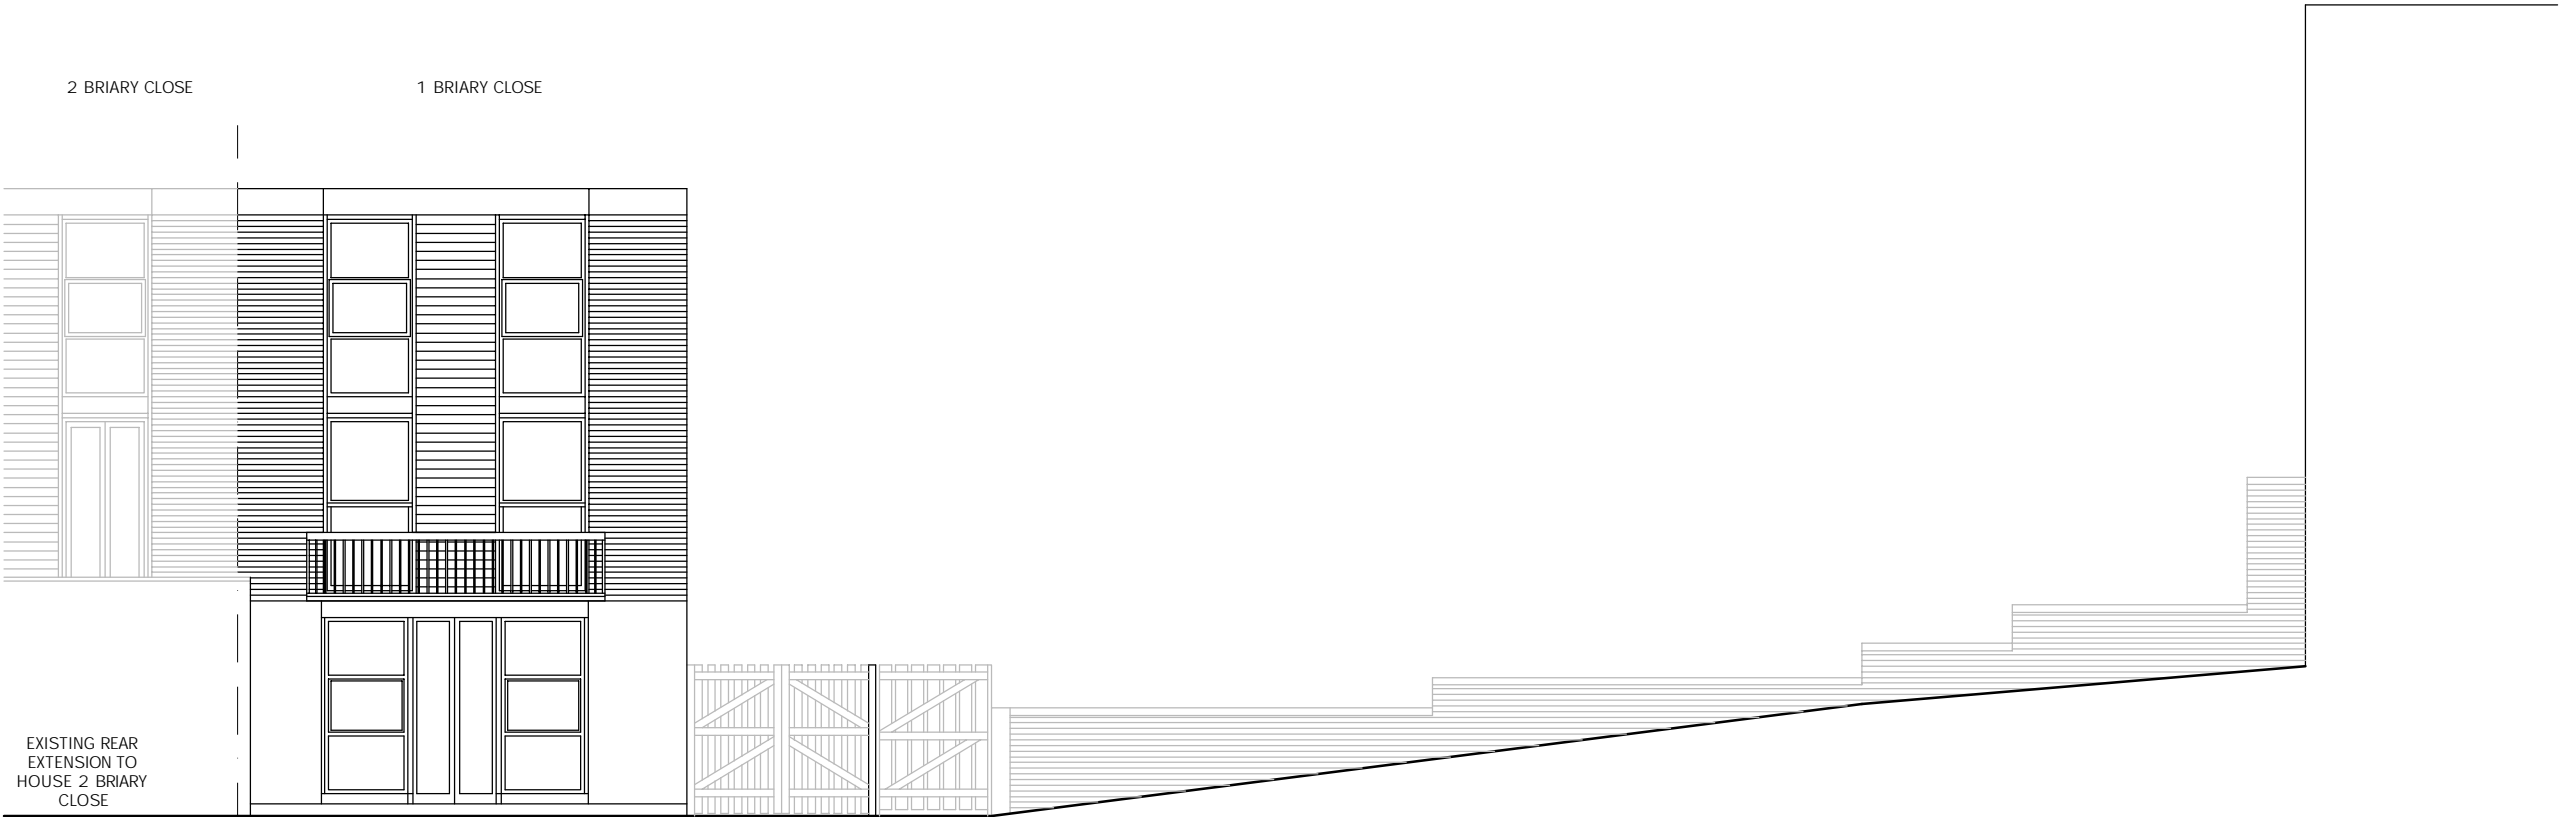

REAR ELEVATION

REVISIONS		
REV	DATE	REVISION NOTES

KEY

- NOTES
1. Do not scale from this drawing.
 2. All dimensions to be checked on site by the contractor and such dimensions to be his responsibility.
 3. Report all drawing errors, omissions and discrepancies to the architect/designer.

KASIA WHITFIELD DESIGN

KASIAWHITFIELD@GMAIL.COM
T: 020 75869604
M: 07985035333

JOB	1 BRIARY CLOSE LONDON NW3 3JZ	
TITLE	EXISTING REAR ELEVATION, ROOF PLAN & SCHEMATIC SECTION	

DATE	2020.01.21	SCALE	1:100@A3	STATUS	SURVEY
PROJECT NO.	BC1/2	DRAWING NO.	EX4	REVISION	