


1
013 Ground Floor Plan
Scale: 1:100

Notes:
Do not scale from this drawing. All dimensions to be checked on site and any discrepancy to be reported to HEAT Architecture prior to construction.
This drawing is to be read in conjunction with all other drawings including those of other consultants.
Samples of all materials are to be provided for comment/approval prior to fabrication/construction.

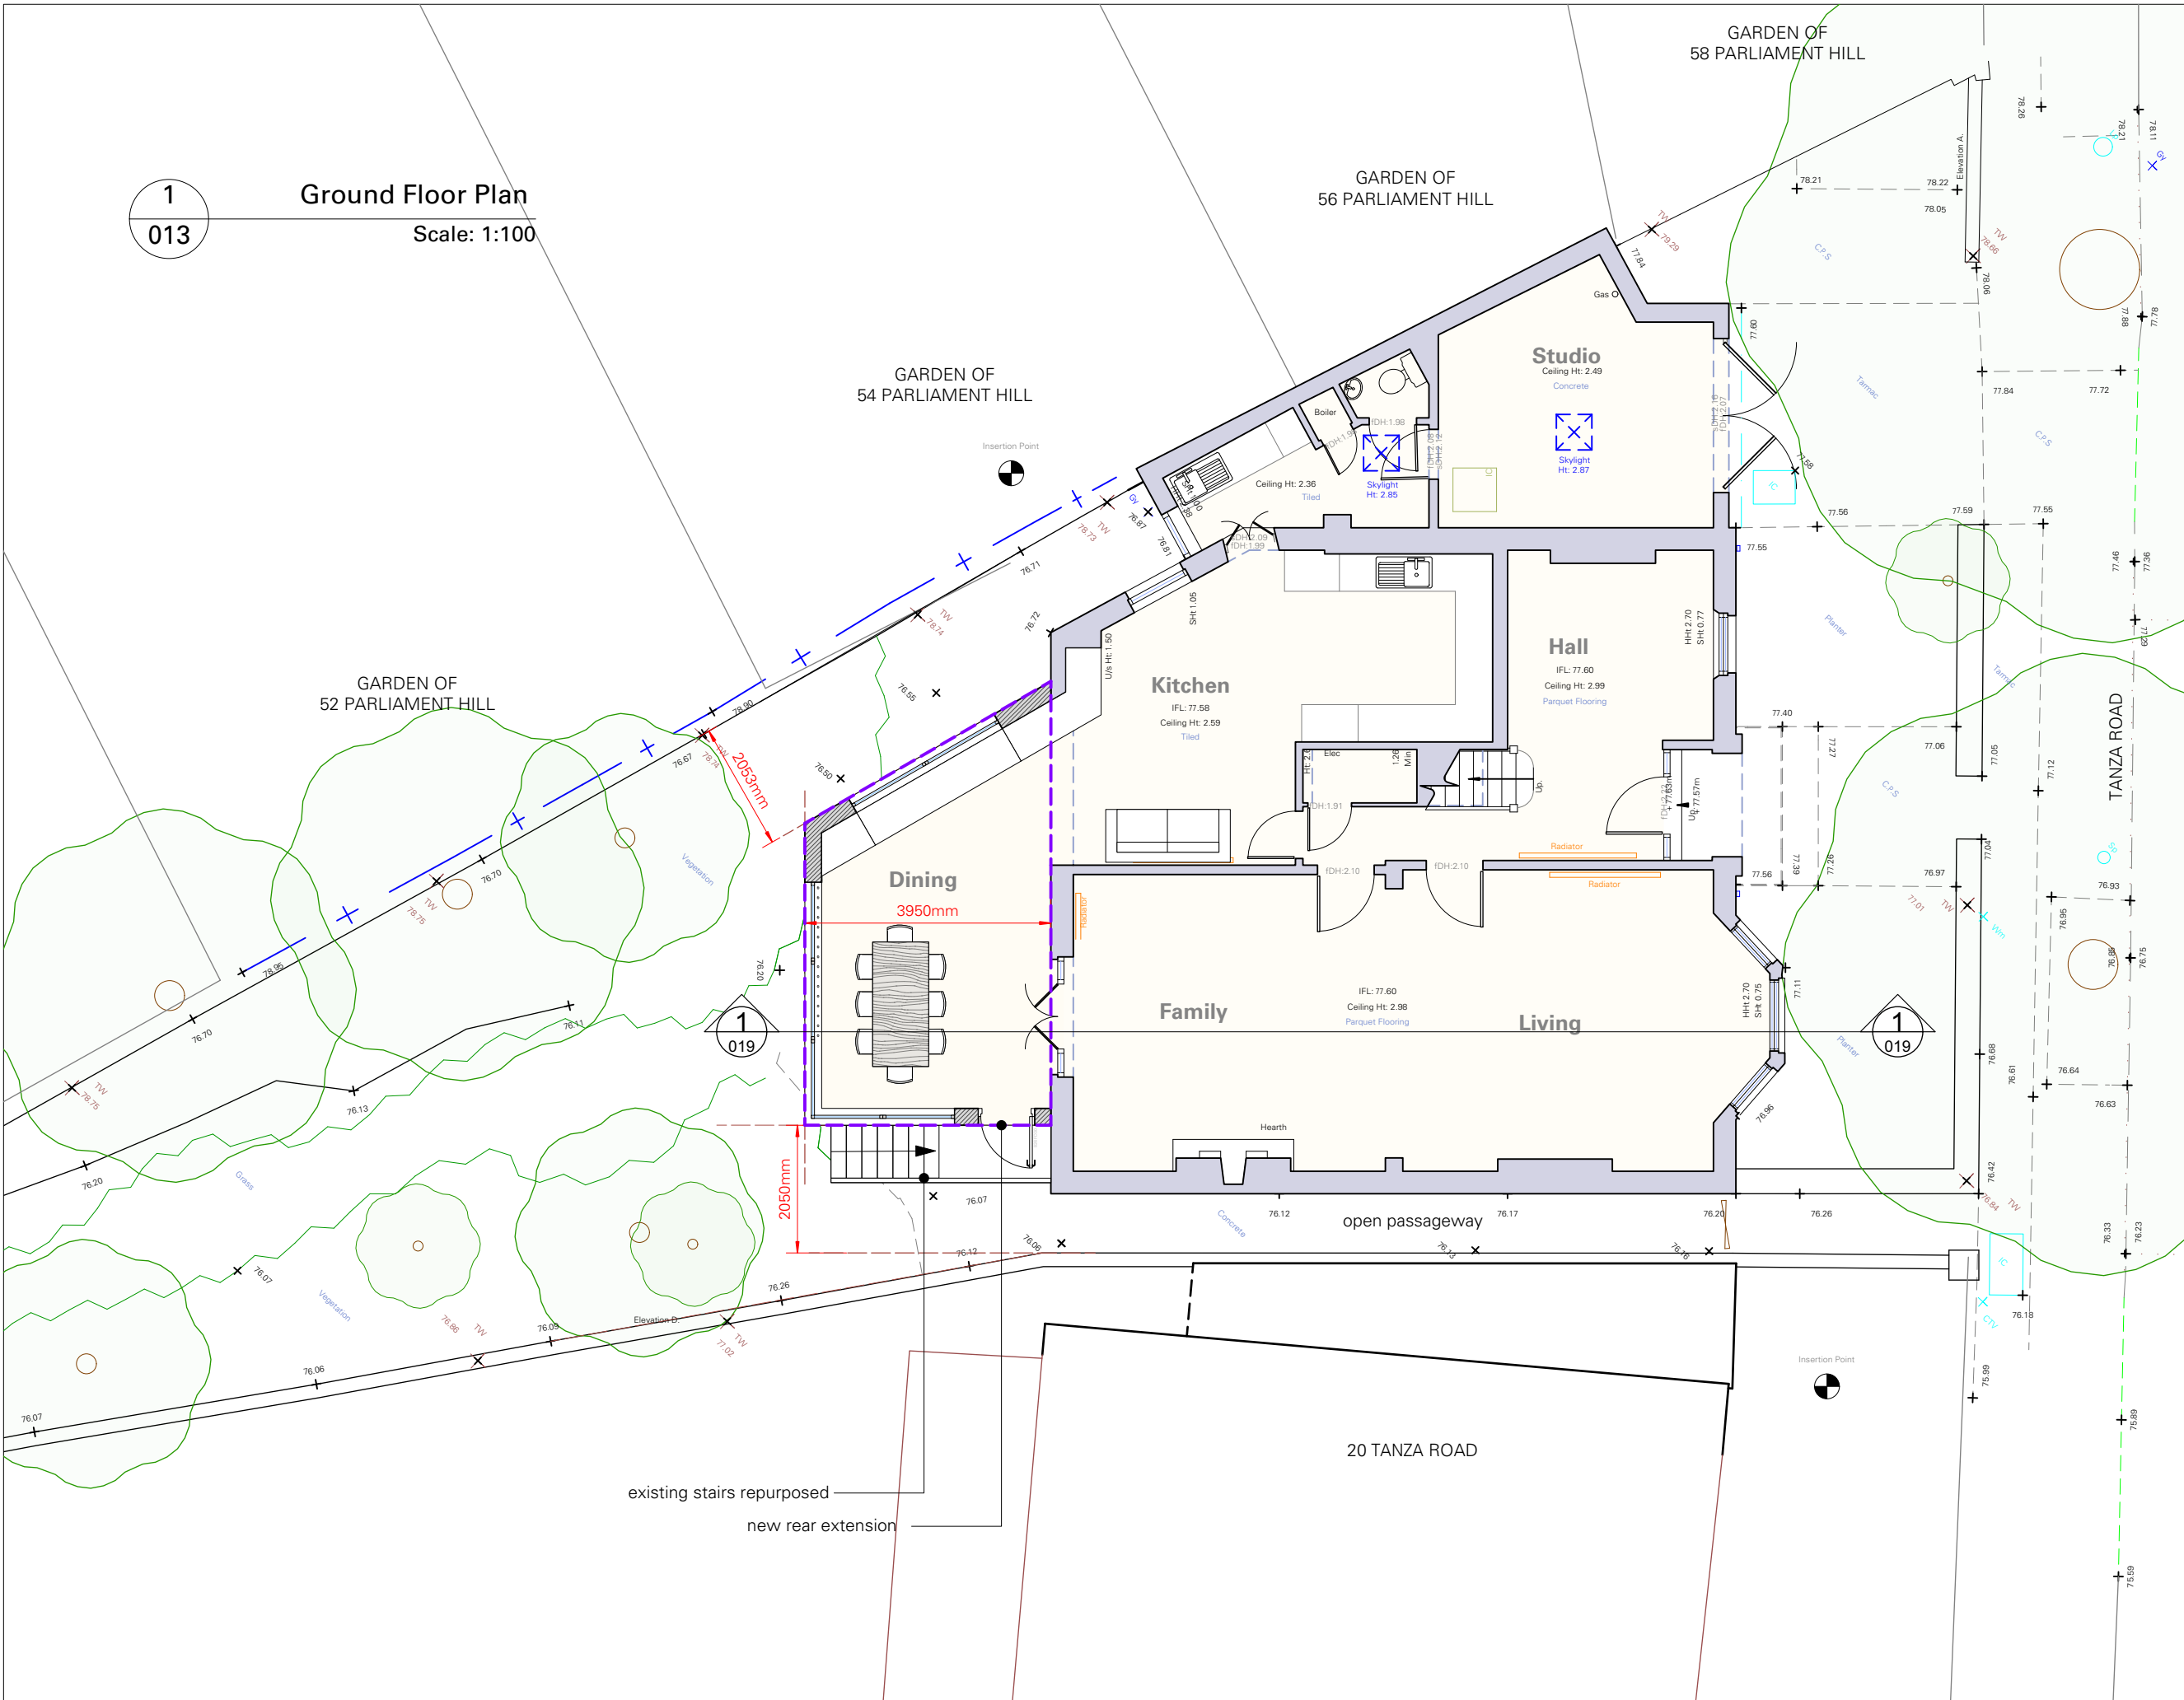

- existing walls
- new walls
- new extension



Revisions:

<input type="checkbox"/> Preliminary	Project Address	25/10/2019
<input type="checkbox"/> Planning	22 Tanza Road	Scale: 1:100 @ A3
<input type="checkbox"/> Tender	London	DWG 185-013
<input type="checkbox"/> Construction	NW3 2UB	Rev:

This drawing is the Copyright of Heat Architecture Ltd and may not be copied, altered or reproduced in any way or passed to a third party without their written authority.

Ground Floor Proposed

