

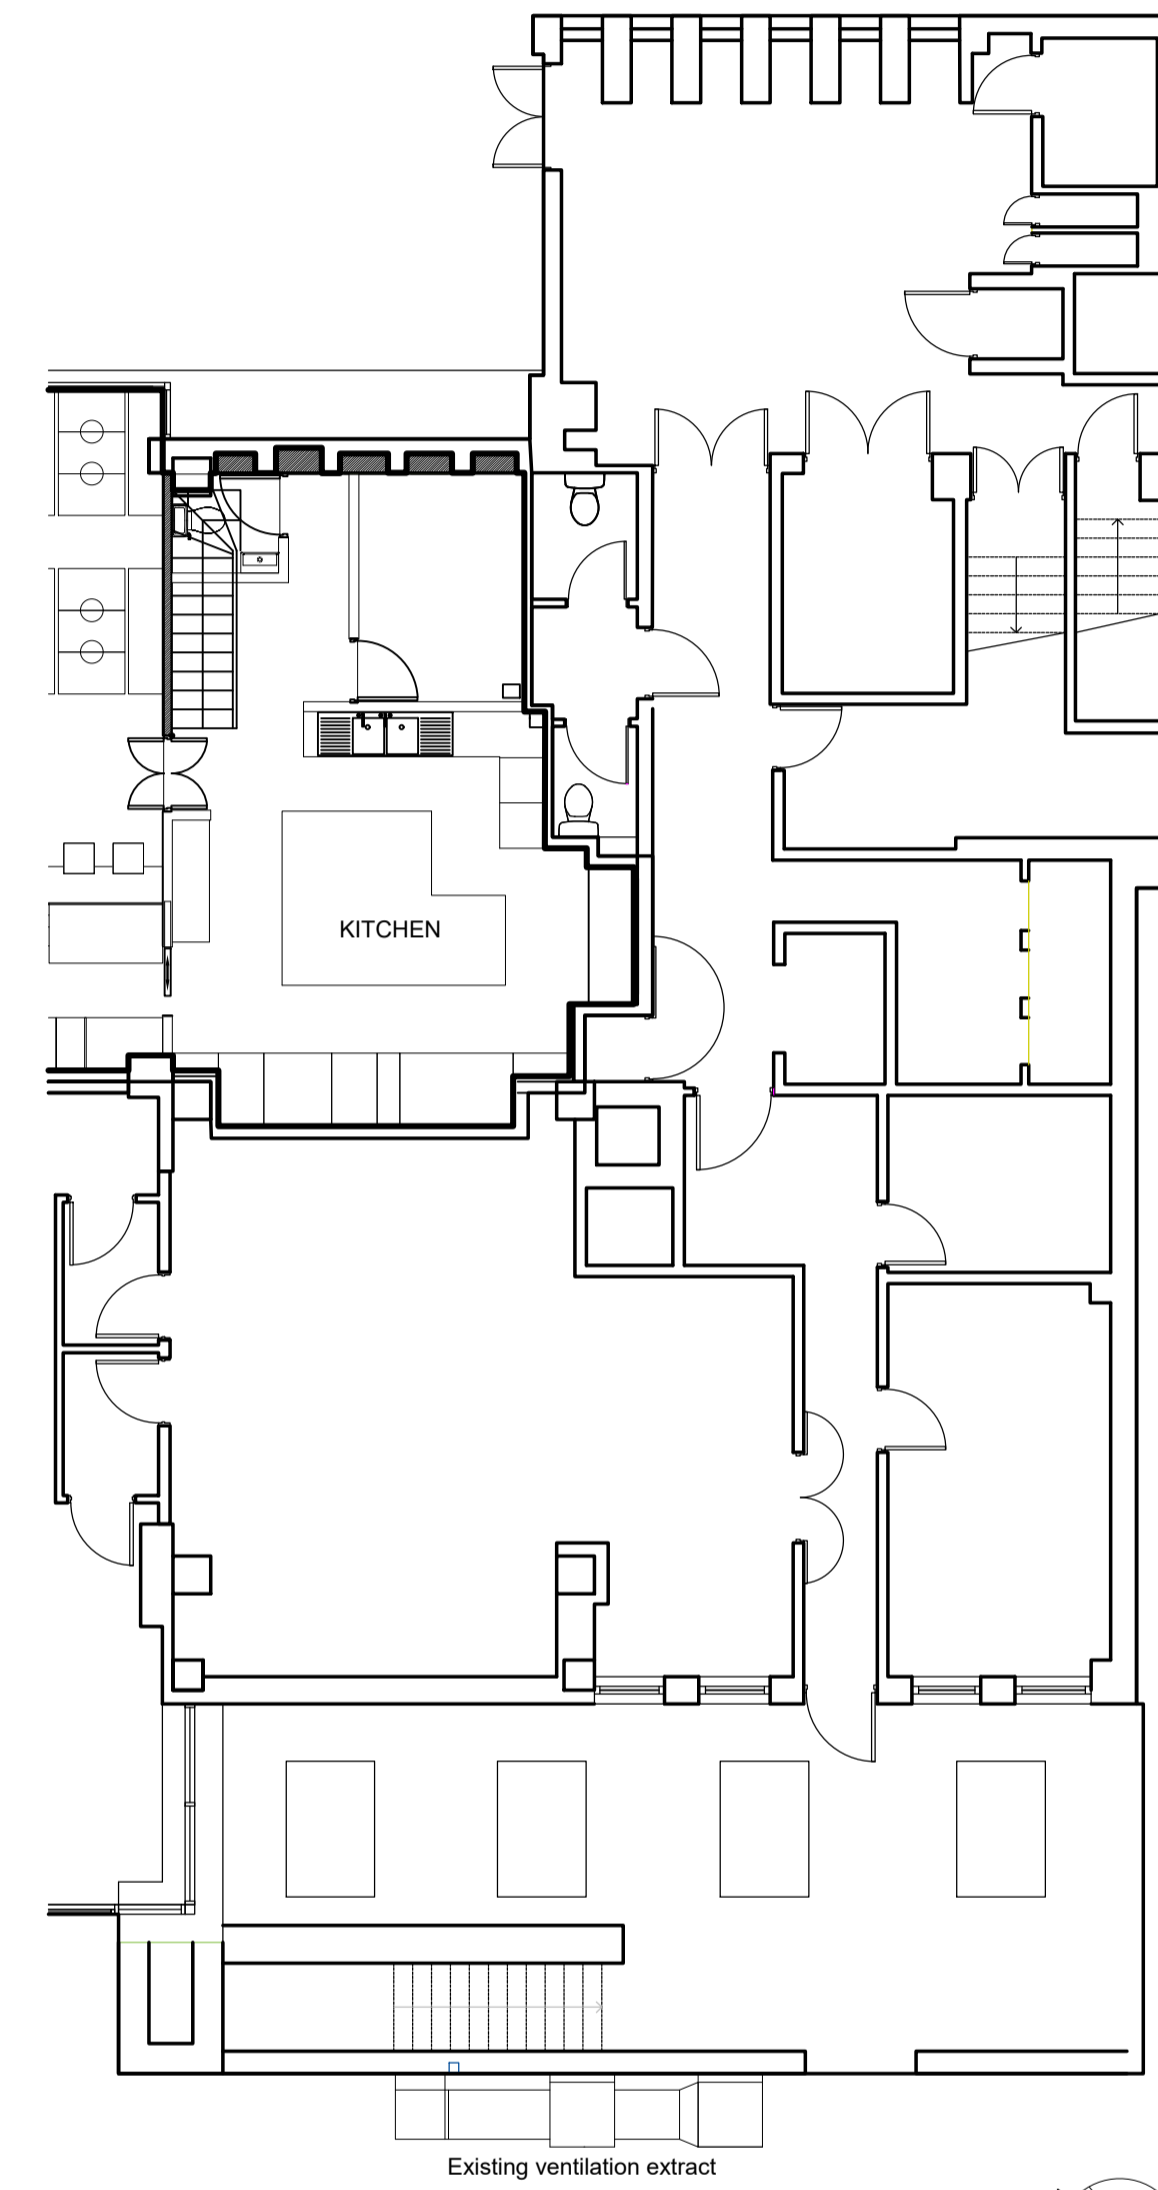



PROPOSED PART GROUND FLOOR PLAN

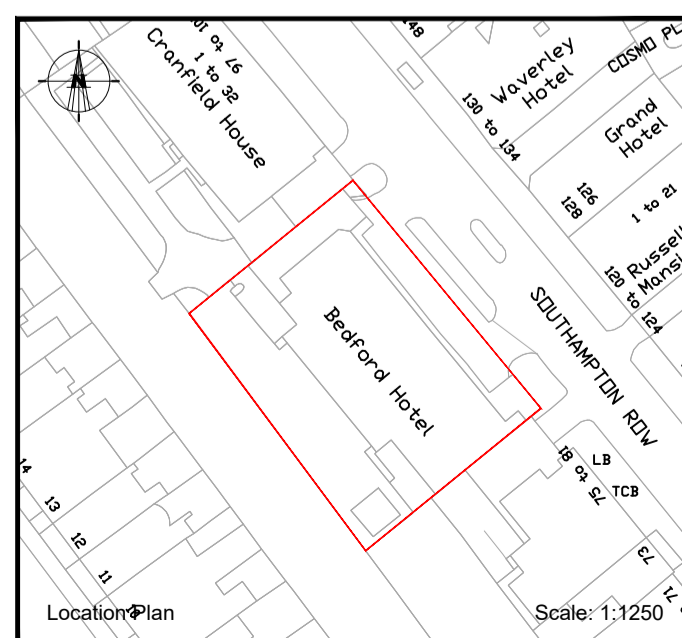

EXISTING PART GROUND FLOOR PLAN

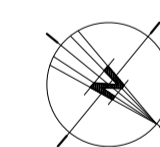

REV	DESCRIPTION	DATE	BY

 

© this drawing is copyright.

address THE BEDFORD HOTEL, 83-95 SOUTHAMPTON ROW WC1B 4HD	date JANUARY 2020
project description INSTALLATION OF A NEW FLUE TO THE REAR ELEVATION	scale 1:100 (atA1)
drawing title EXISTING & PROPOSED PART GROUND FLOOR PLAN	drawn by AG
	drg.no REV. 193-202

BLUELINE
ARCHITECTURAL CONSULTANTS LIMITED
20 THE TRAMWORKS, HATHERLEY MEWS, LONDON E17 4QP

t: 020 8521 0158
e: blueinelondon@gmail.com