



NOTES.

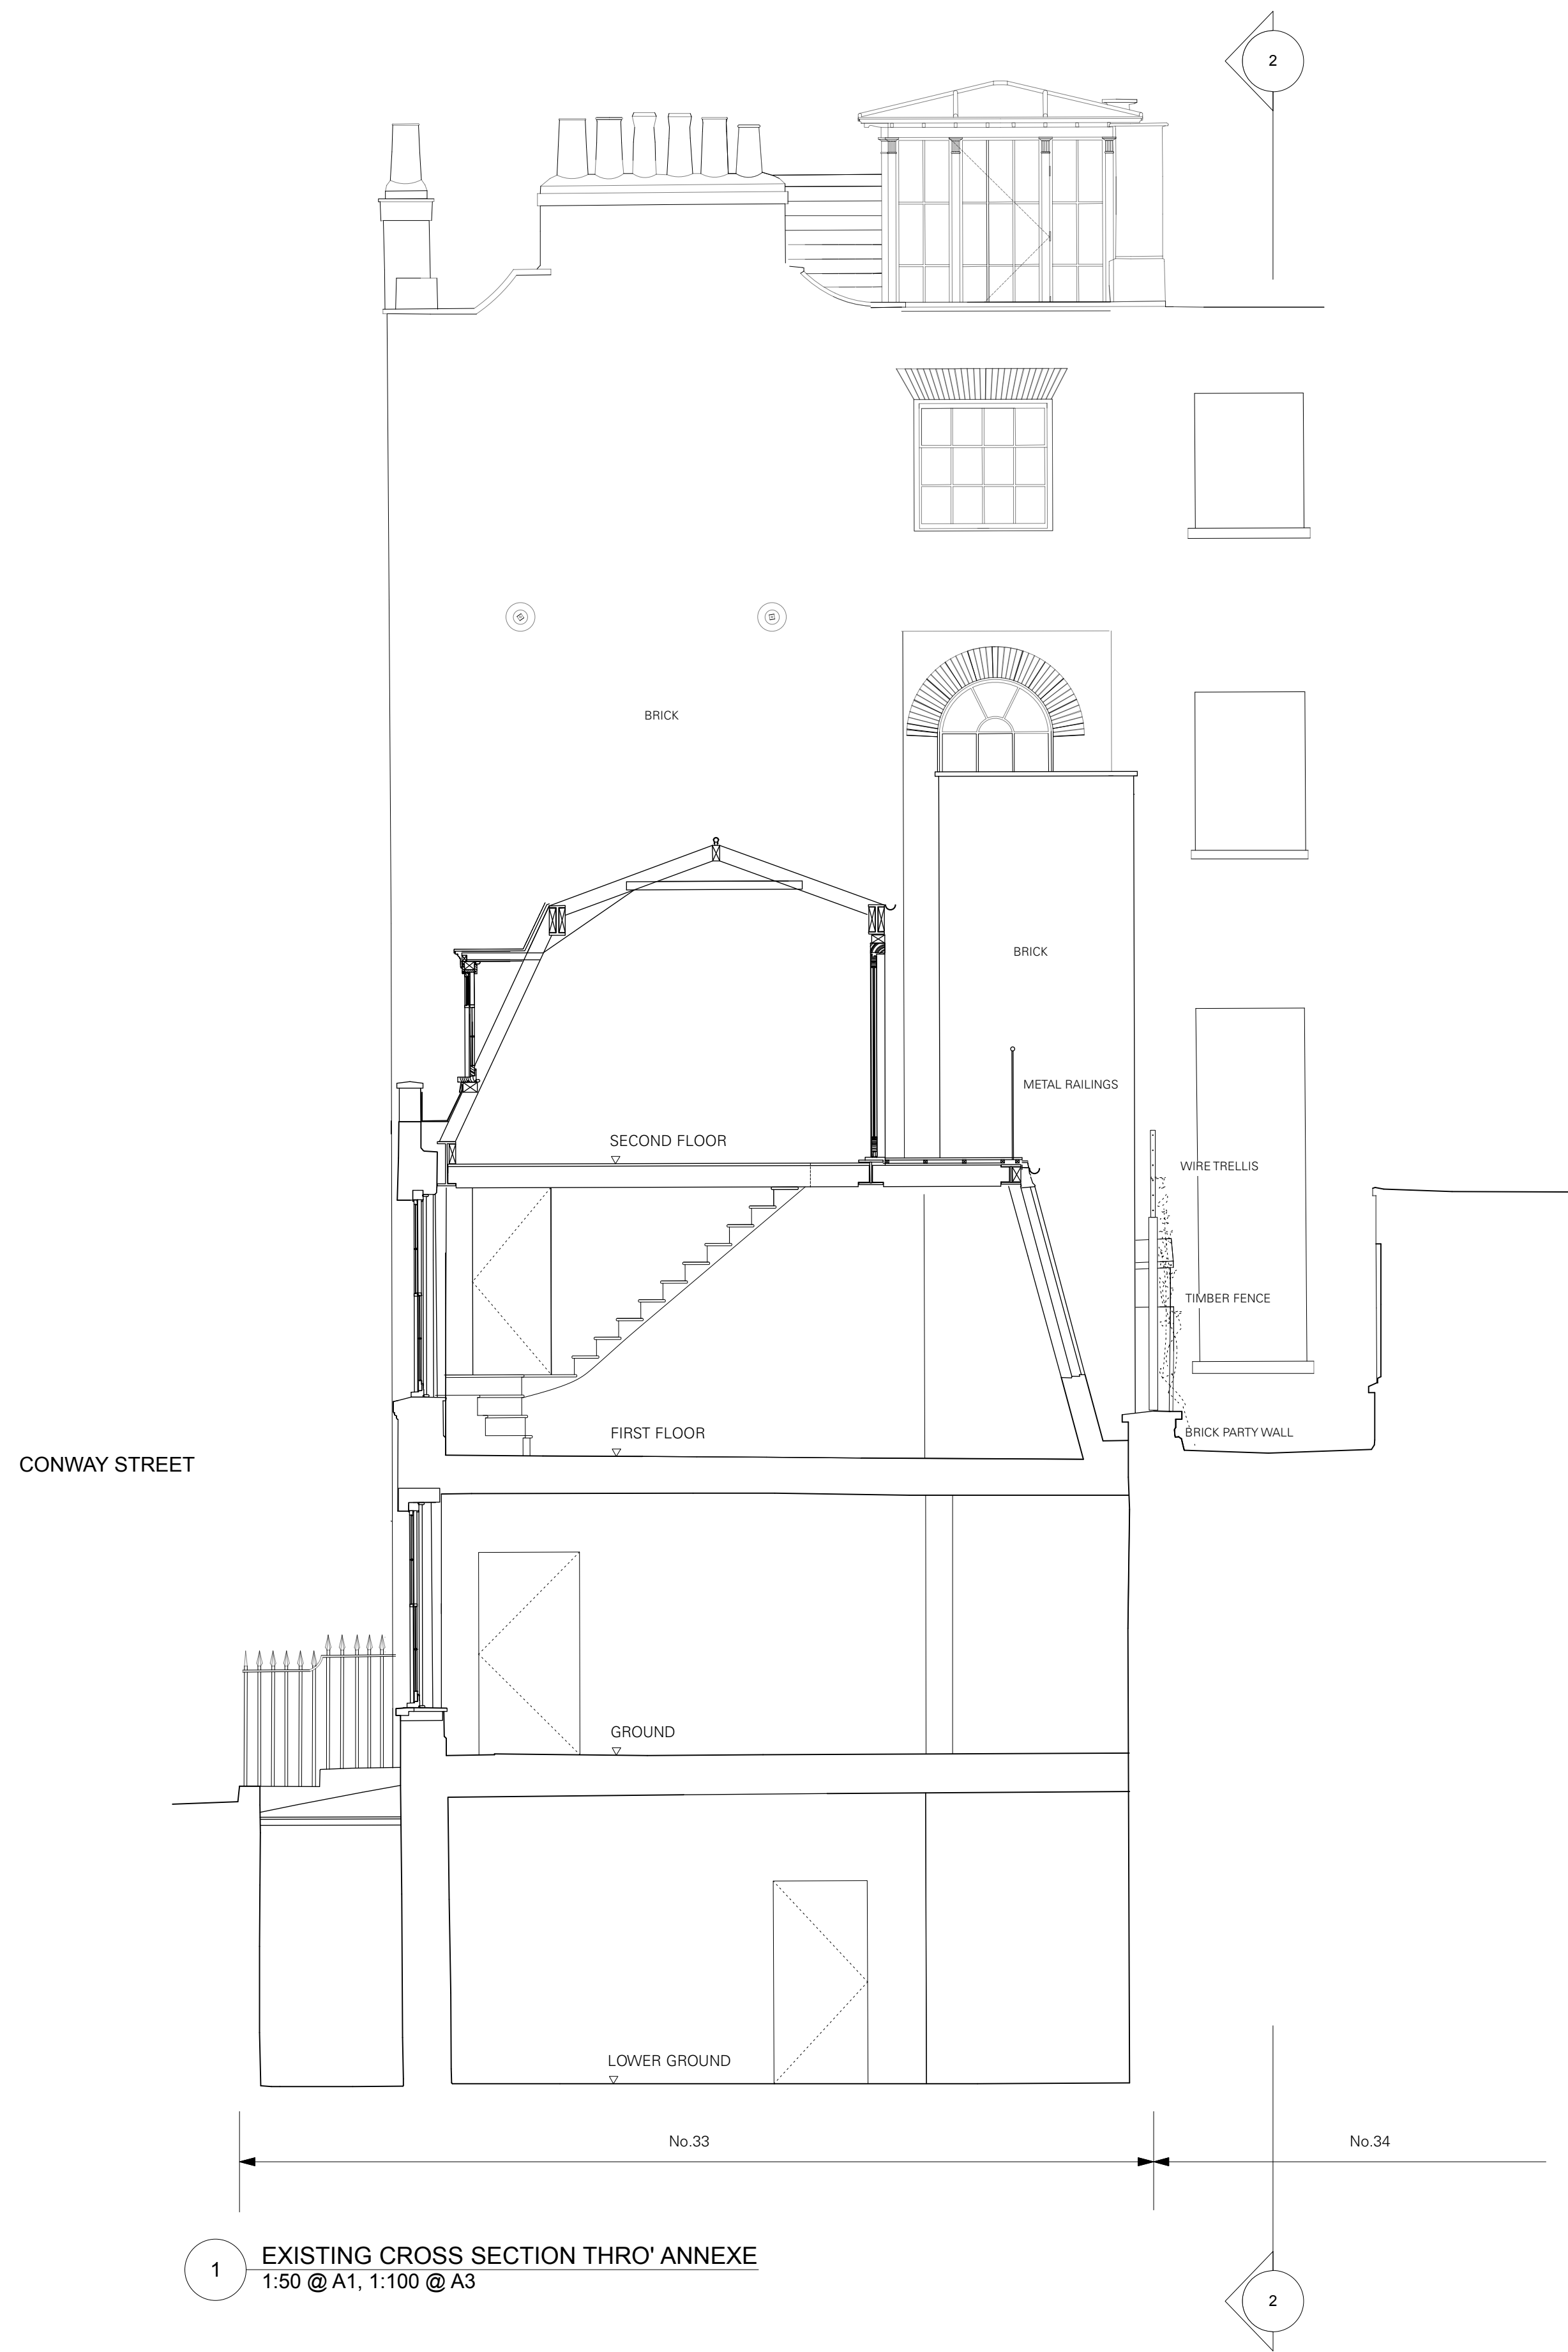

1 EXISTING CROSS SECTION THRO' ANNEXE  
1:50 @ A1, 1:100 @ A3

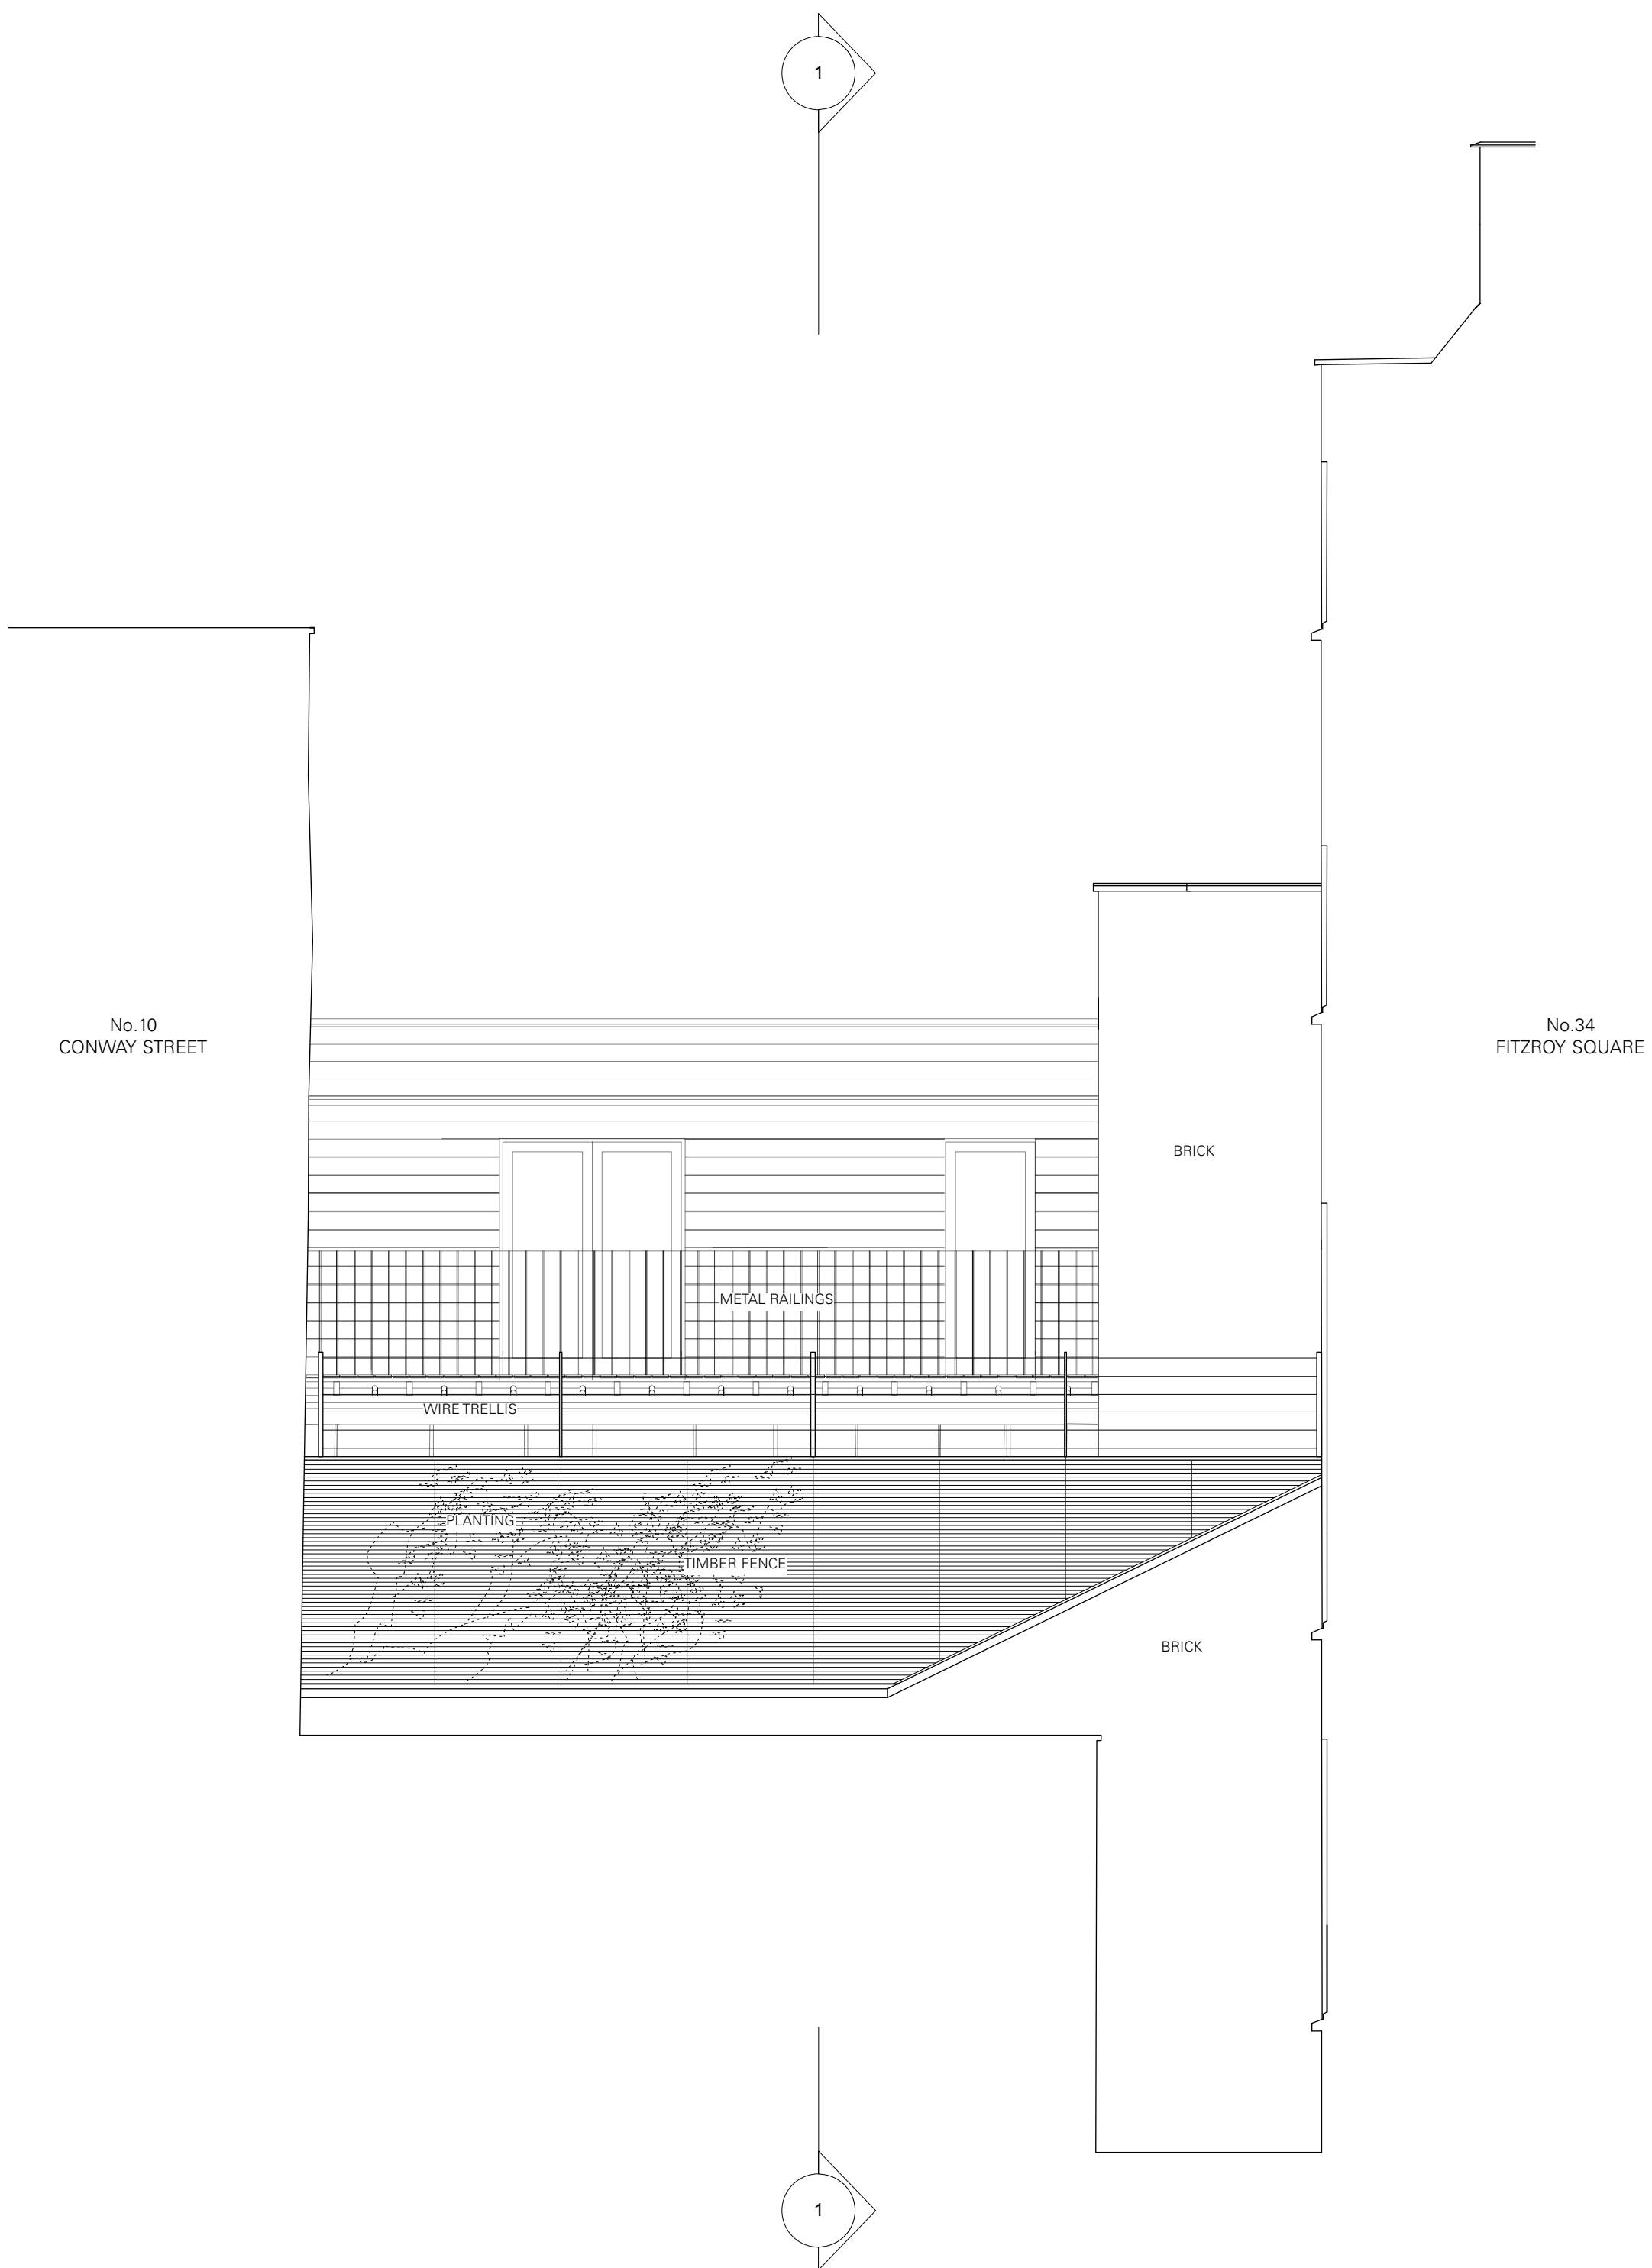

2 EXISTING REAR ELEVATION OF ANNEXE  
1:50 @ A1, 1:100 @ A3

HC	ISSUED FOR PLANNING	02.12.2019	P0
DRAWN BY / REVISION	DATE	NO.	
PLANNING	SCALE:	1:50	
EXISTING ELEVATION/SECTION OF REAR ANNEXE	031	P0	
SHEET NO.	REVISION		
33 FITZROY SQUARE LONDON W1T 6EU	262		
JOB NO.			

TC  
A

Thomas Croft Architects  
9 Jeybury Court  
325 Latimer Road  
London, W10 6RA  
United Kingdom  
+44(0)20 8962 0066  
email@thomascroft.com  
www.thomascroft.com