



Do not scale working dimensions from this drawing. Read drawings in conjunction with all relevant consultant drawings and specifications. In case of incongruities between information - consult the architect for final decision. Deviations from these drawings shall not be made without first consulting the architect.

NOTES:

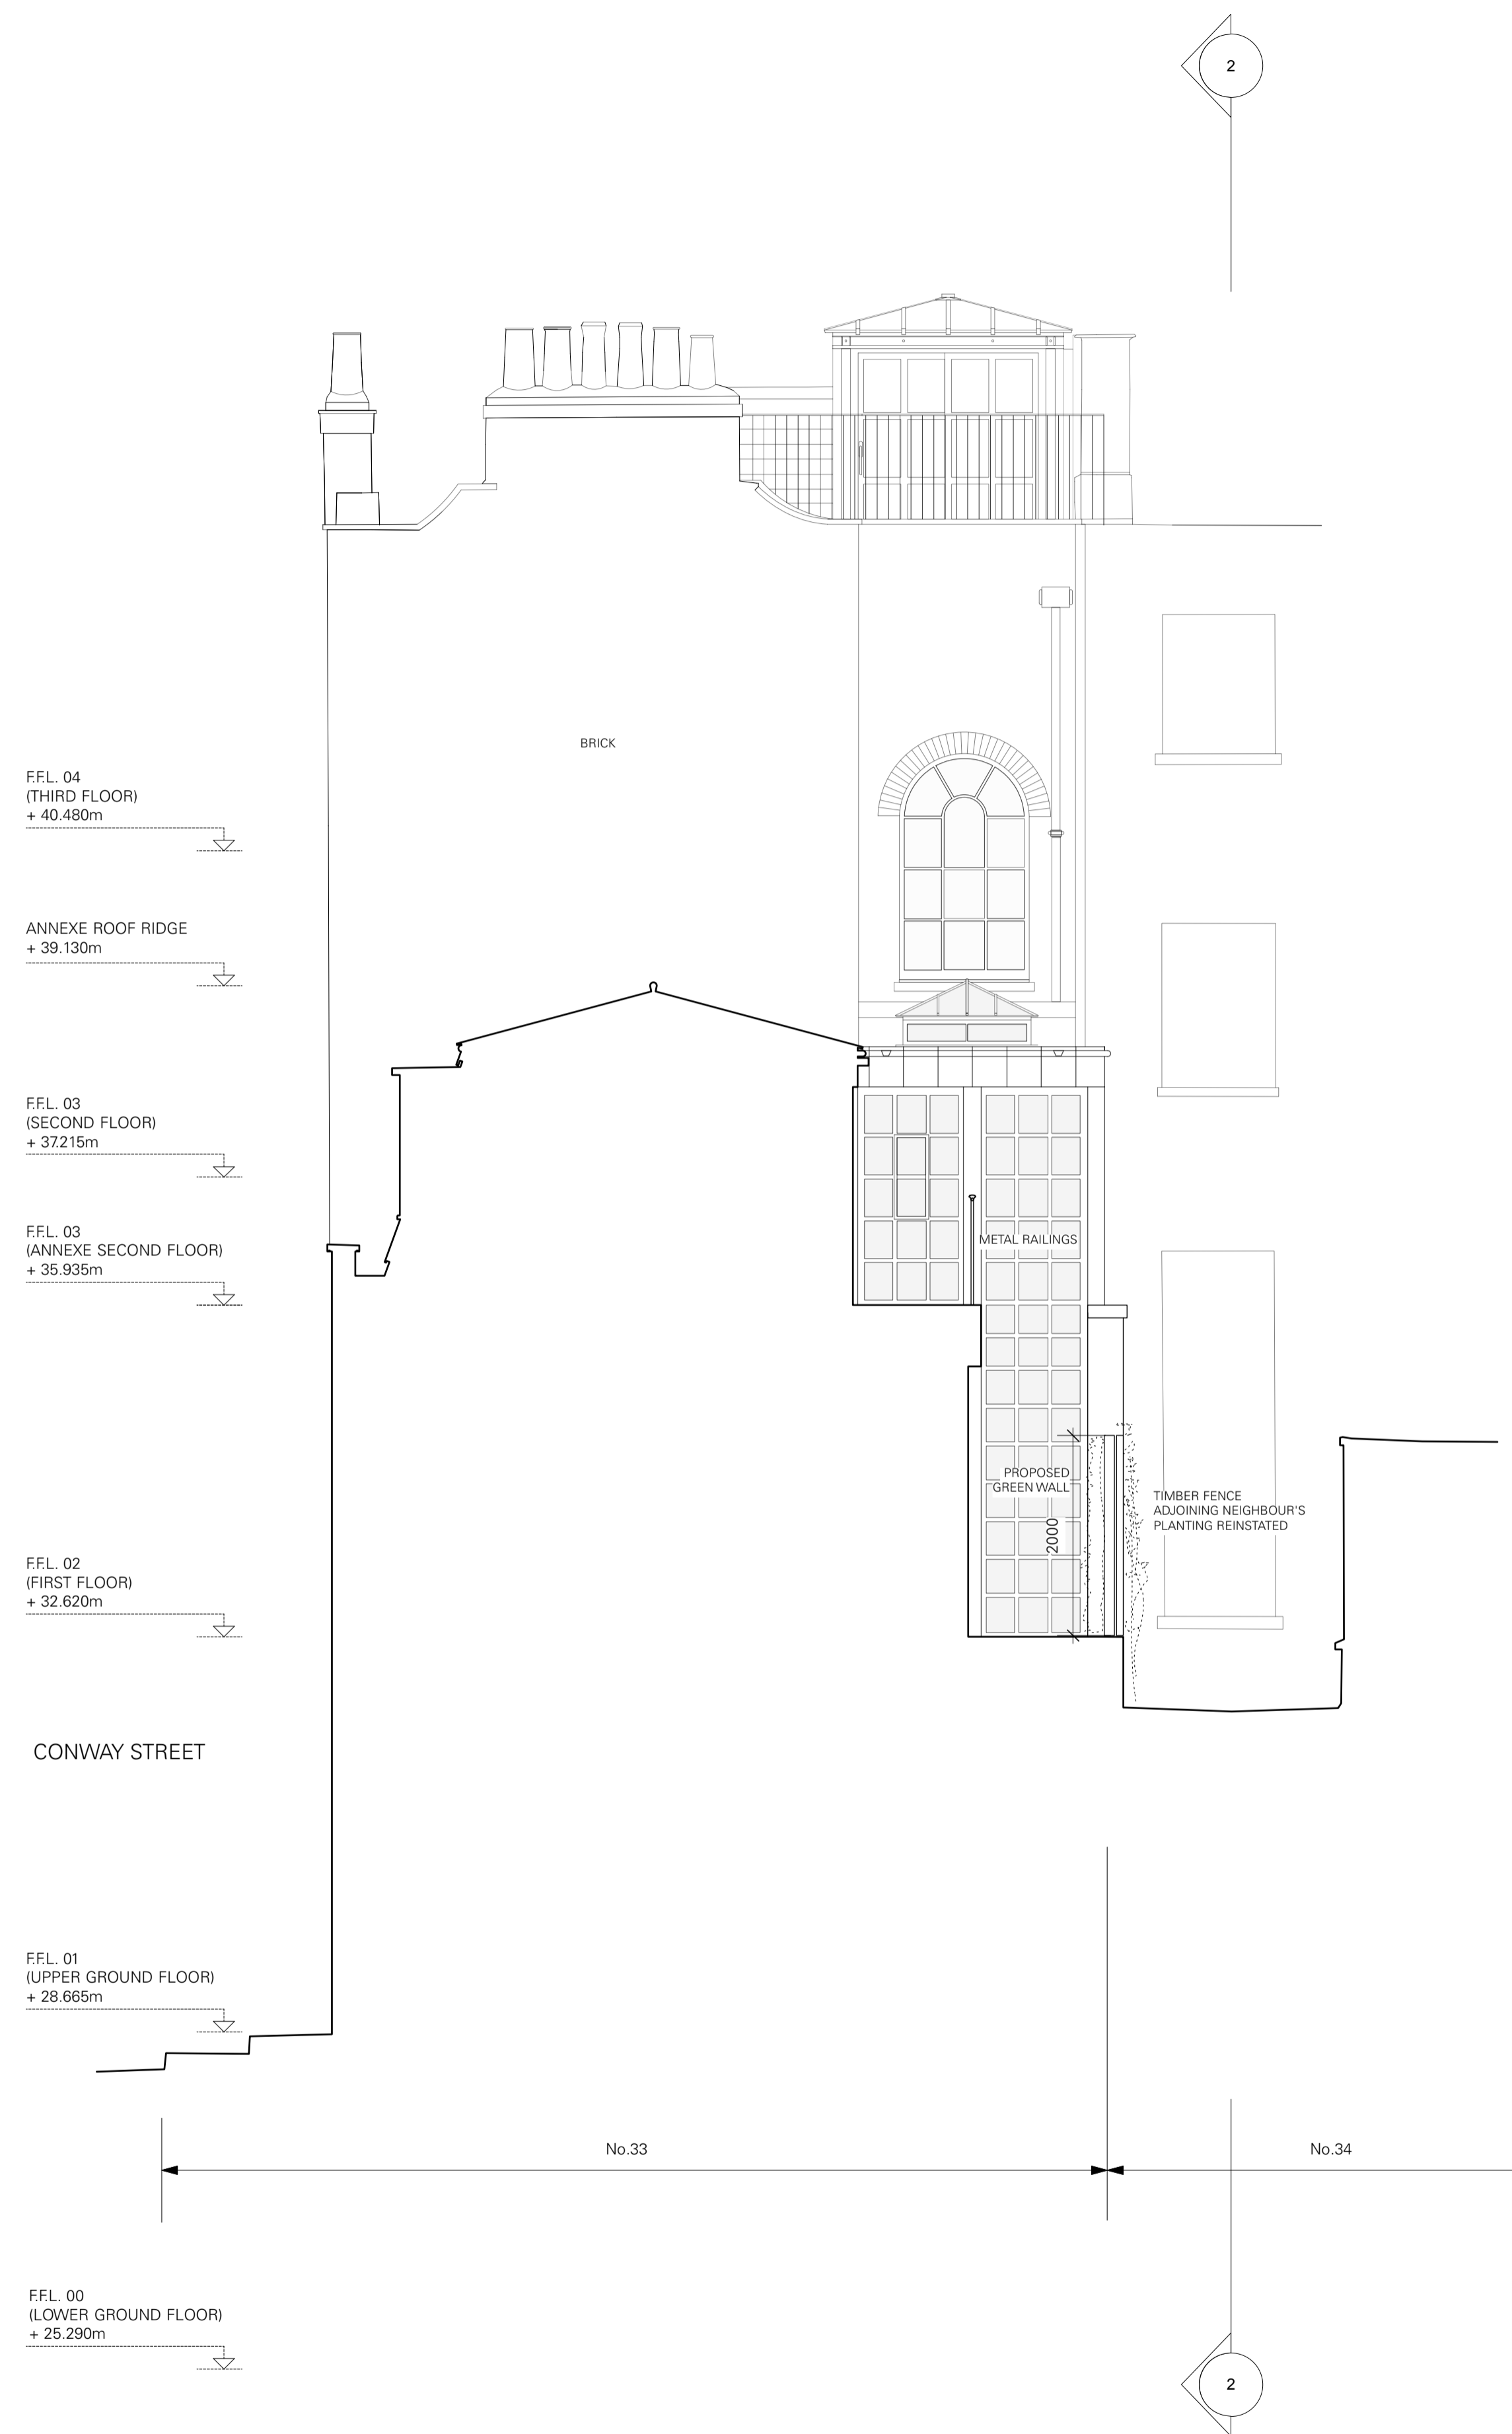

1 PROPOSED CROSS SECTION THRO' ANNEXE  
1:50 @ A1, 1:100 @ A3

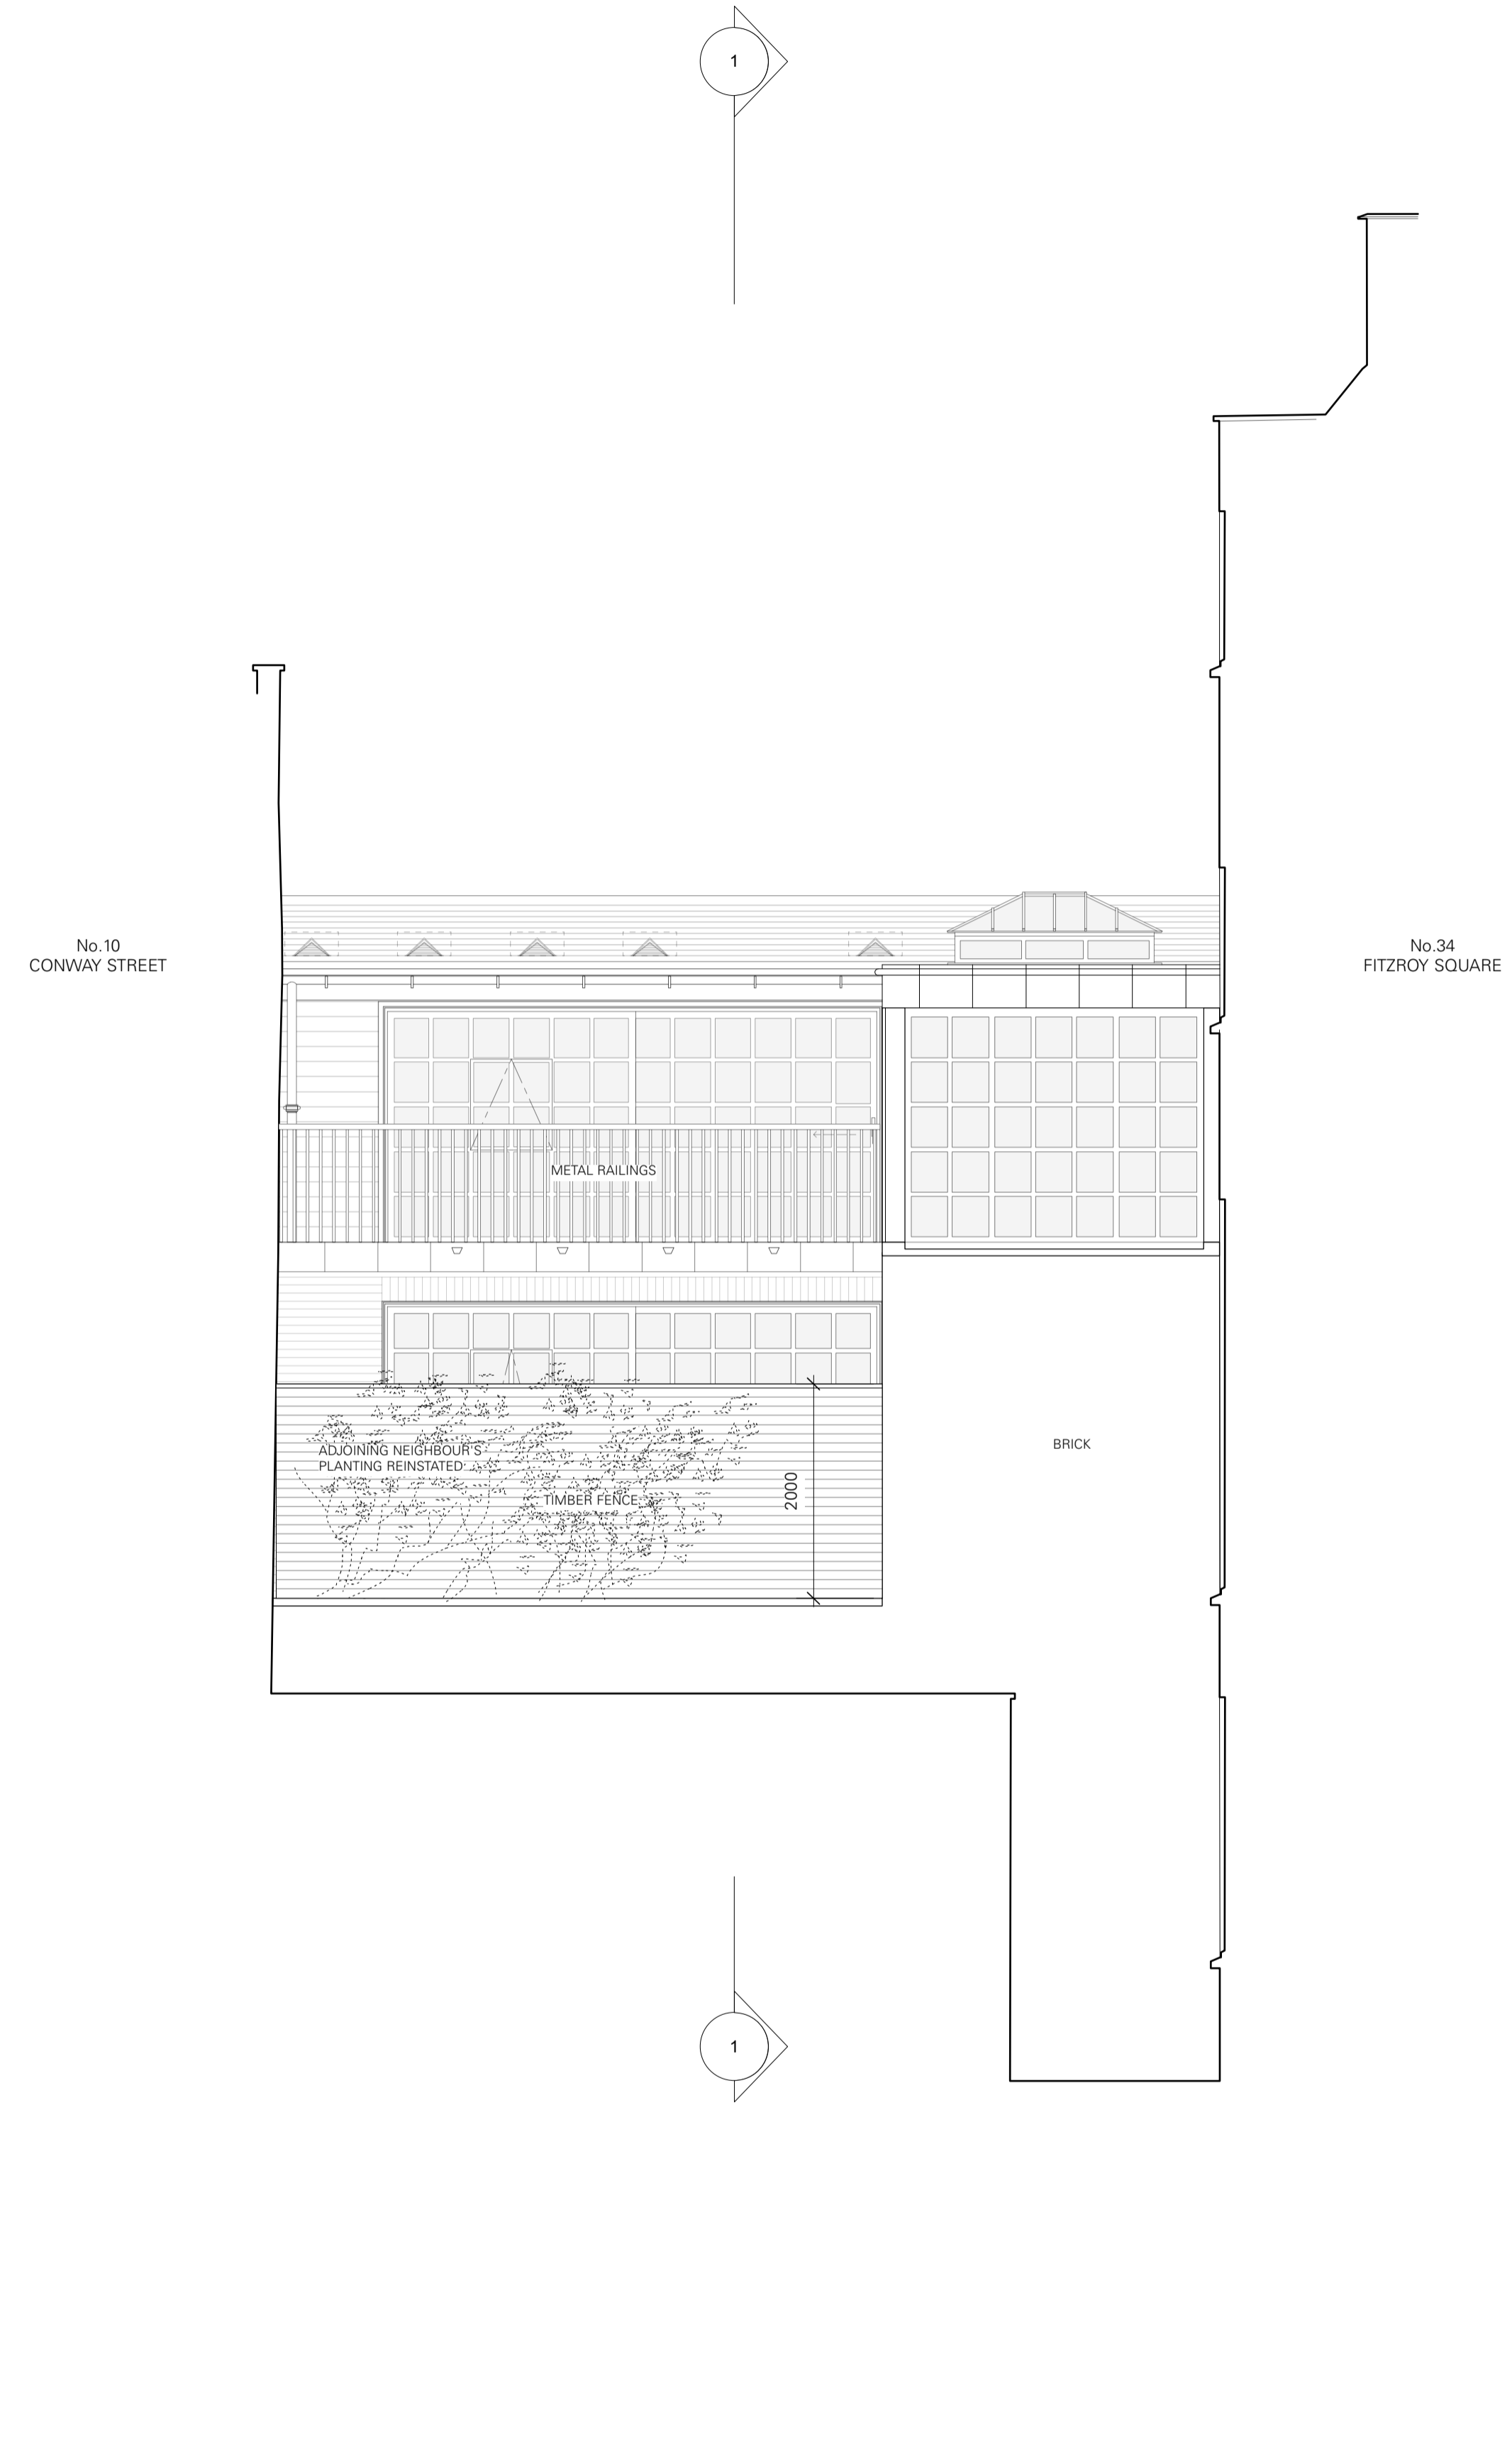

2 PROPOSED REAR ELEVATION OF ANNEXE  
1:50 @ A1, 1:100 @ A3

SCALE 1:50 @ A1 / 1:100 @ A3  
0 1 2 3 4 5m

HC ISSUED FOR PLANNING 02.12.2019 P0

DRAWN BY / REVISION DATE NO.

PLANNING SCALE: AS SHOWN

PROPOSED ELEVATION/  
SECTION OF REAR ANNEXE **421** P0  
SHEET NO. REVISION

33 FITZROY SQUARE LONDON W1T 6EU **262**  
JOB NO.

**TC**  
**A**

Thomas Croft Architects  
Studio 117, Great Western Studios  
65 Alfred Road  
London, W2 5EU  
United Kingdom  
+44 (0)20 8962 0066  
email@thomascroft.com  
www.thomascroft.com