

EXISTING ELEVATION NOTES


- Shopfront**
 • TO REMAIN
- Fascia**
 • FASCIA TO BE REPLACED WITH PROPOSED
- Condition**
 • OVERALL GOOD CONDITION. EXISTING BACK DOOR TO BE REPLACED WITH FIRE RATED DOOR
 • RAMP ACCESS AT THE BACK OF THE BUILDING

- GENERAL NOTES**
- ALL WORKS WITHIN THIS DOCUMENT TO BE INSTALLED/CARRIED OUT IN COMPLIANCE WITH THE LATEST BUILDING REGULATIONS AND BRITISH STANDARDS.
 - CONTRACTOR MUST CHECK AND VERIFY ALL ON SITE DIMENSIONS PRIOR TO MANUFACTURE/INSTALLATION AND MUST REPORT ANY DISCREPANCIES BACK TO RETAIL DESIGN SOLUTIONS. FAILURE TO DO SO WILL BE AT THE CONTRACTORS EXPENSE.
 - THIS DRAWING MUST NOT BE SCALED. WORK TO DIMENSIONS ONLY.
 - ANY CONSTRUCTION/MANUFACTURE DRAWINGS IN THIS DOCUMENT ARE INDICATIVE ONLY. IT IS THE RESPONSIBILITY OF THE CONTRACTOR TO ENSURE THEY ARE FIT FOR PURPOSE, AND TO MAKE AMENDMENTS WHERE NECESSARY PRIOR TO INSTALLATION.
 - THE CONTENTS OF THIS DOCUMENT ARE THE PROPERTY OF RETAIL DESIGN SOLUTIONS LTD AND MUST NOT BE COPIED OR DISTRIBUTED IN WHOLE OR PART WITHOUT FORMAL CONSENT.


TERMINOLOGY KEY

PC	Principal Contractor
SAC	Security & Alarm Contractor

REV	DATE	NOTES
#1	25/10/19	Initial Proposed Design Pack
#1A	31/10/19	4.1 Storage spec added. Booth tables spec changed to tiled tables. DDA WC spec added into pack. 12.1 Photo frames specified. 13.2 Added detail to external on elevations. 15.2 / 15.3 External signage details added.
#1B	22/01/20	4.1 Kitchen window to be developed from trade. 15.1 Kitchen windows to have externally applied Promotion graphics

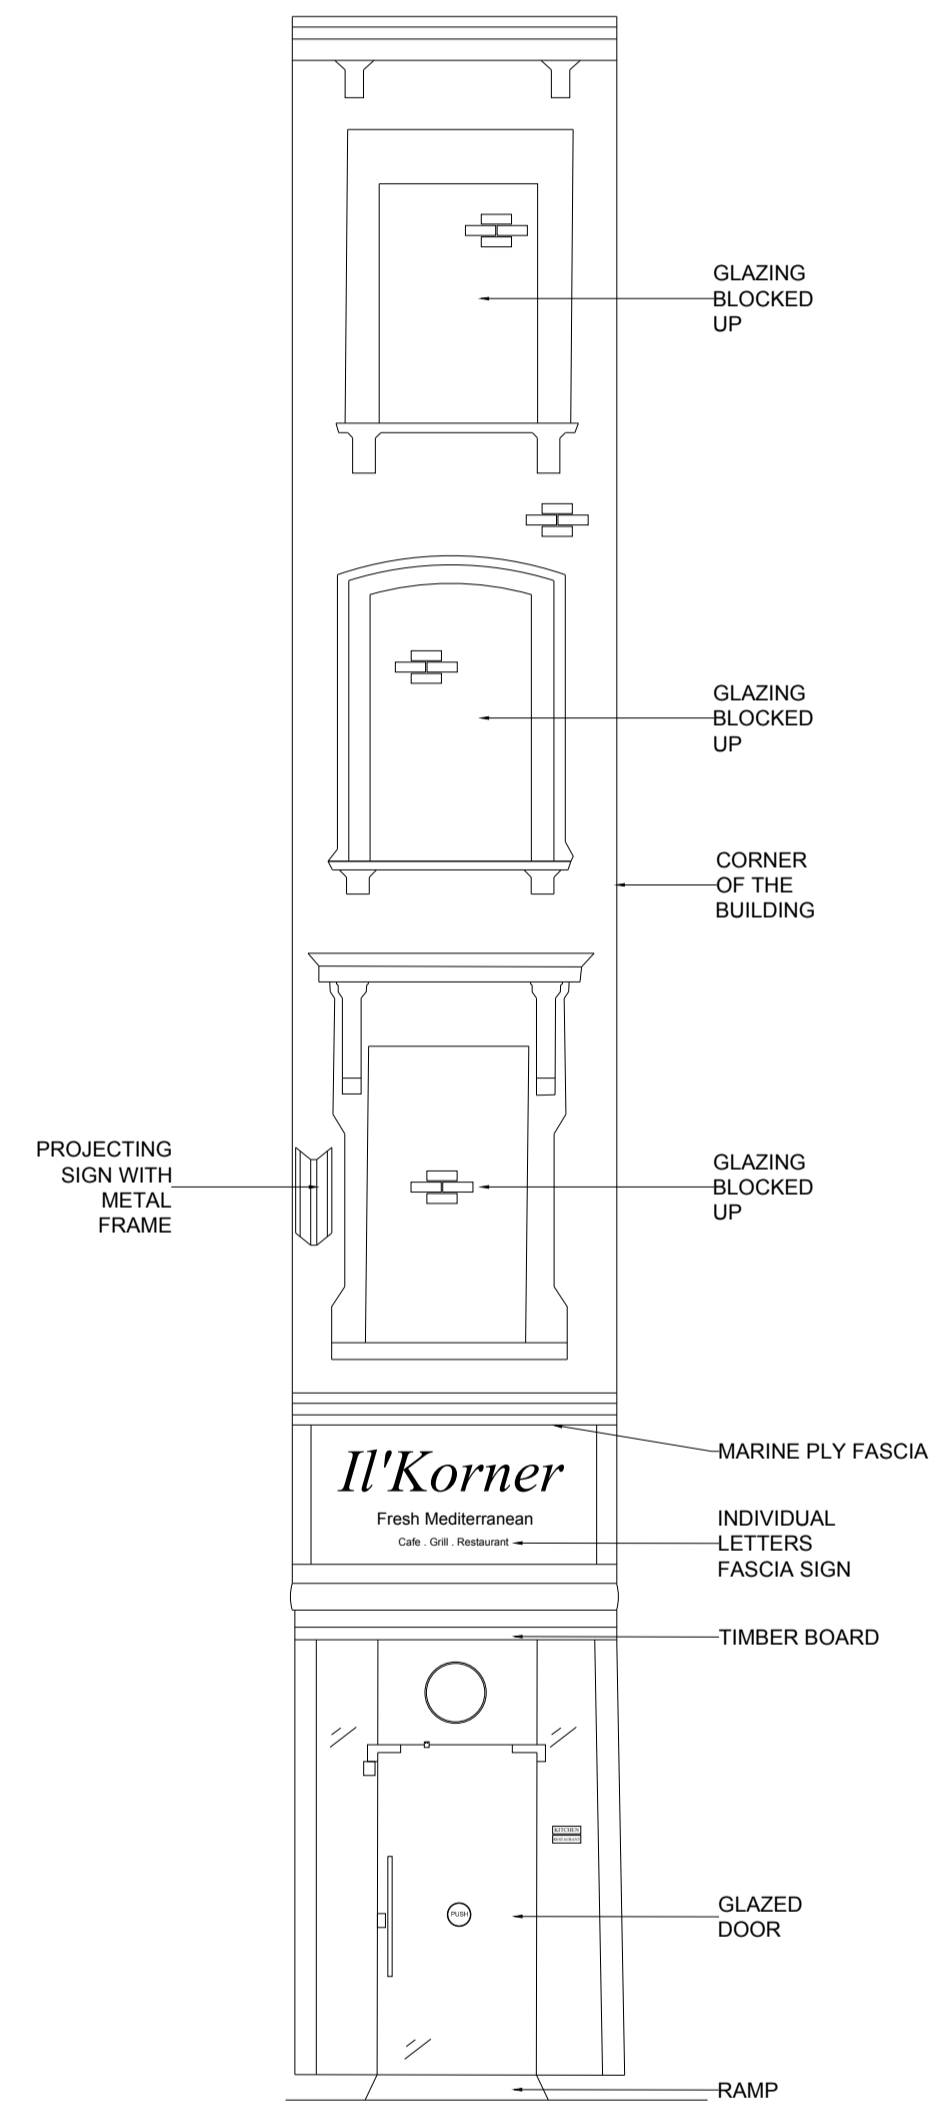


ANGLED SHOPFRONT ELEVATION

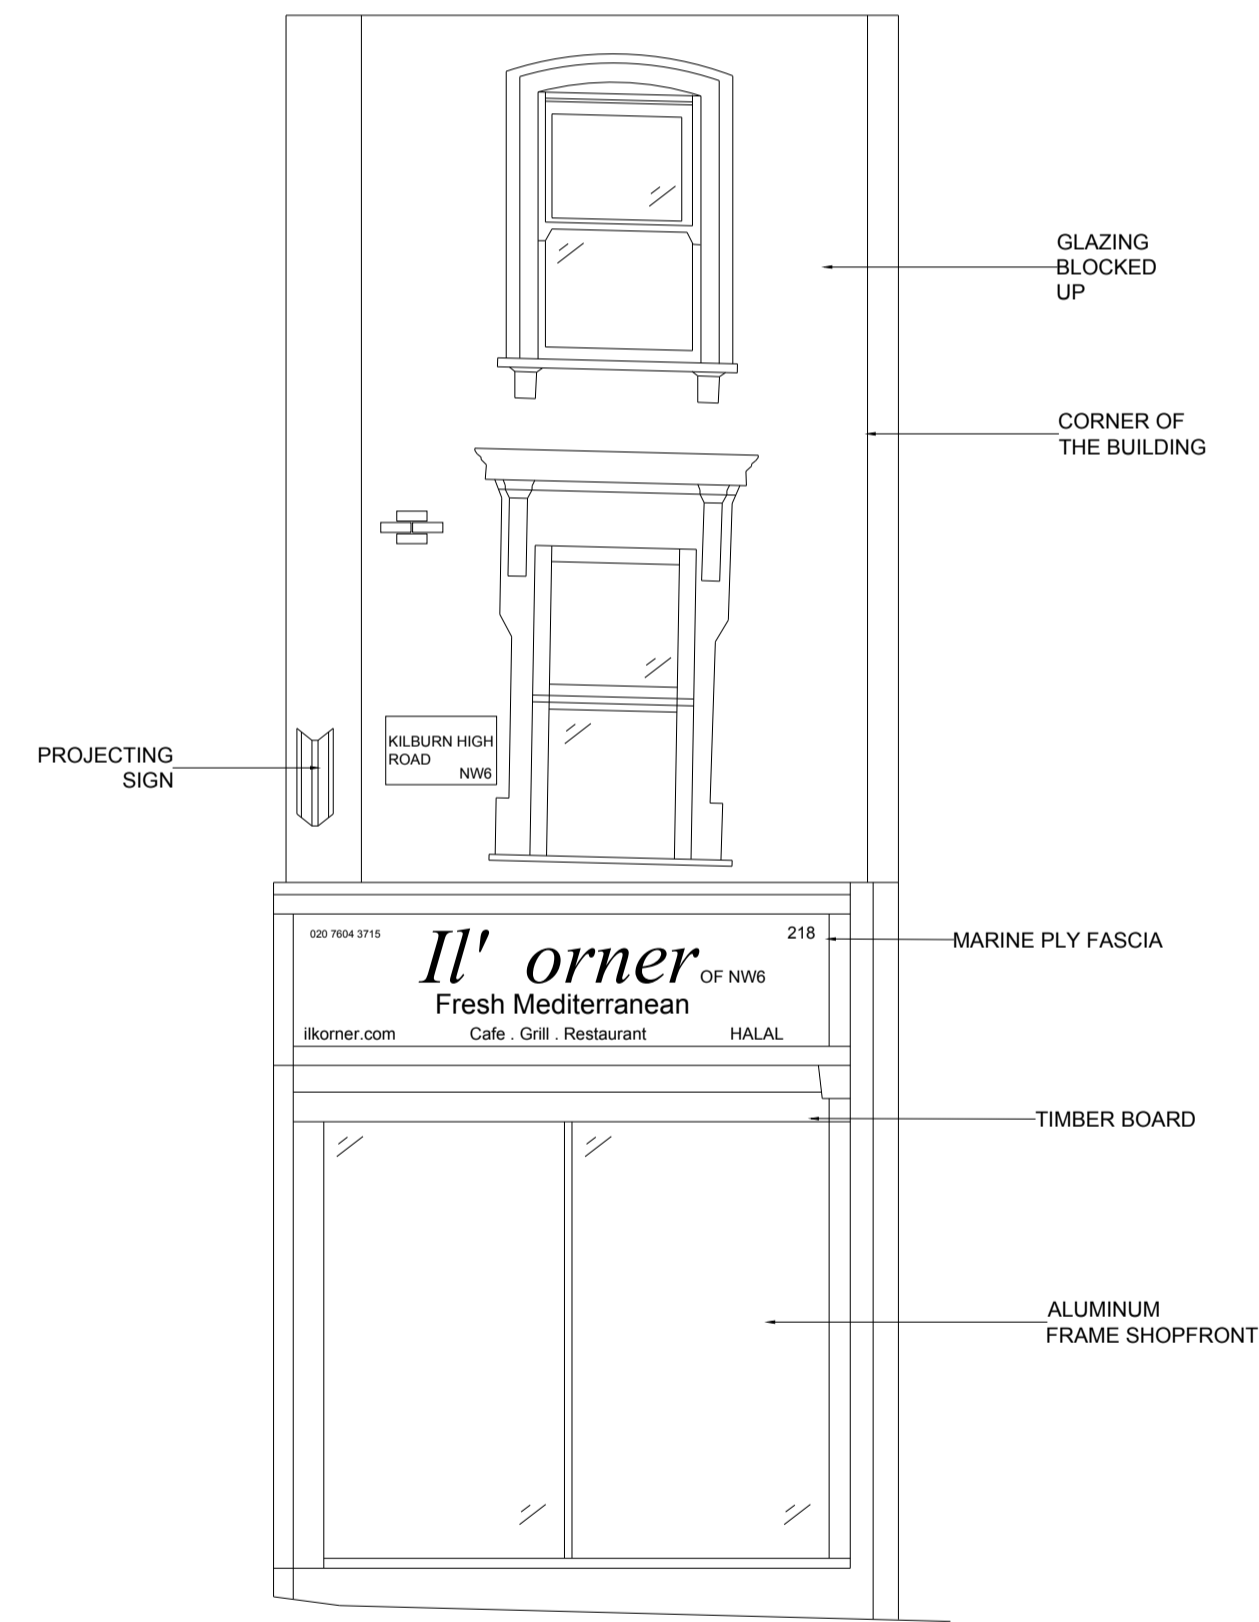

KILBURN HIGH ROAD ELEVATION

SCALE BAR

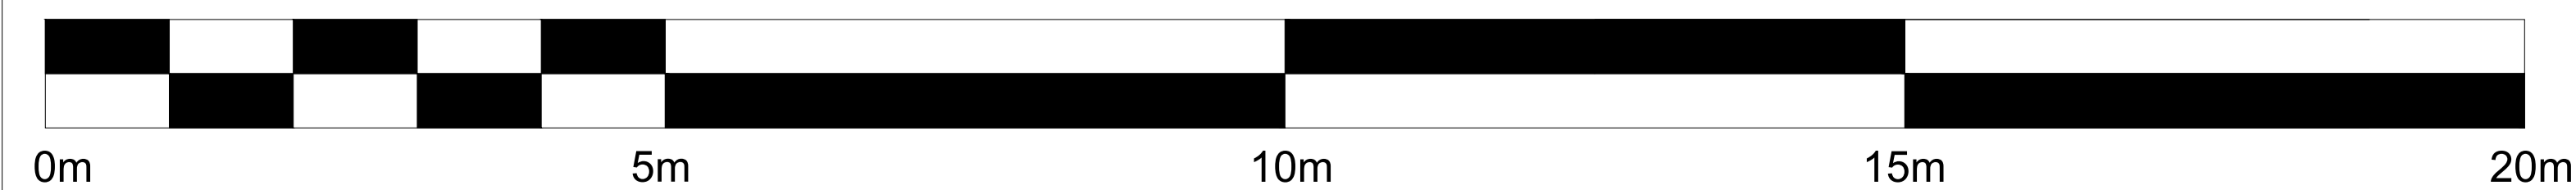

PROJECT
 AMIGOS BURGERS & SHAKES

ADDRESS
 218 KILBURN HIGH ROAD
 KILBURN LONDON
 NW6 4JH

DESCRIPTION
 EXISTING EXTERNAL ELEVATIONS

SCALE 1:50@A1



DRAWN BY

The Mill Store, Foundry Lane
 Earls Colne, Essex, CO6 2SB
 Tel. 01787 224678