



Rev	Date

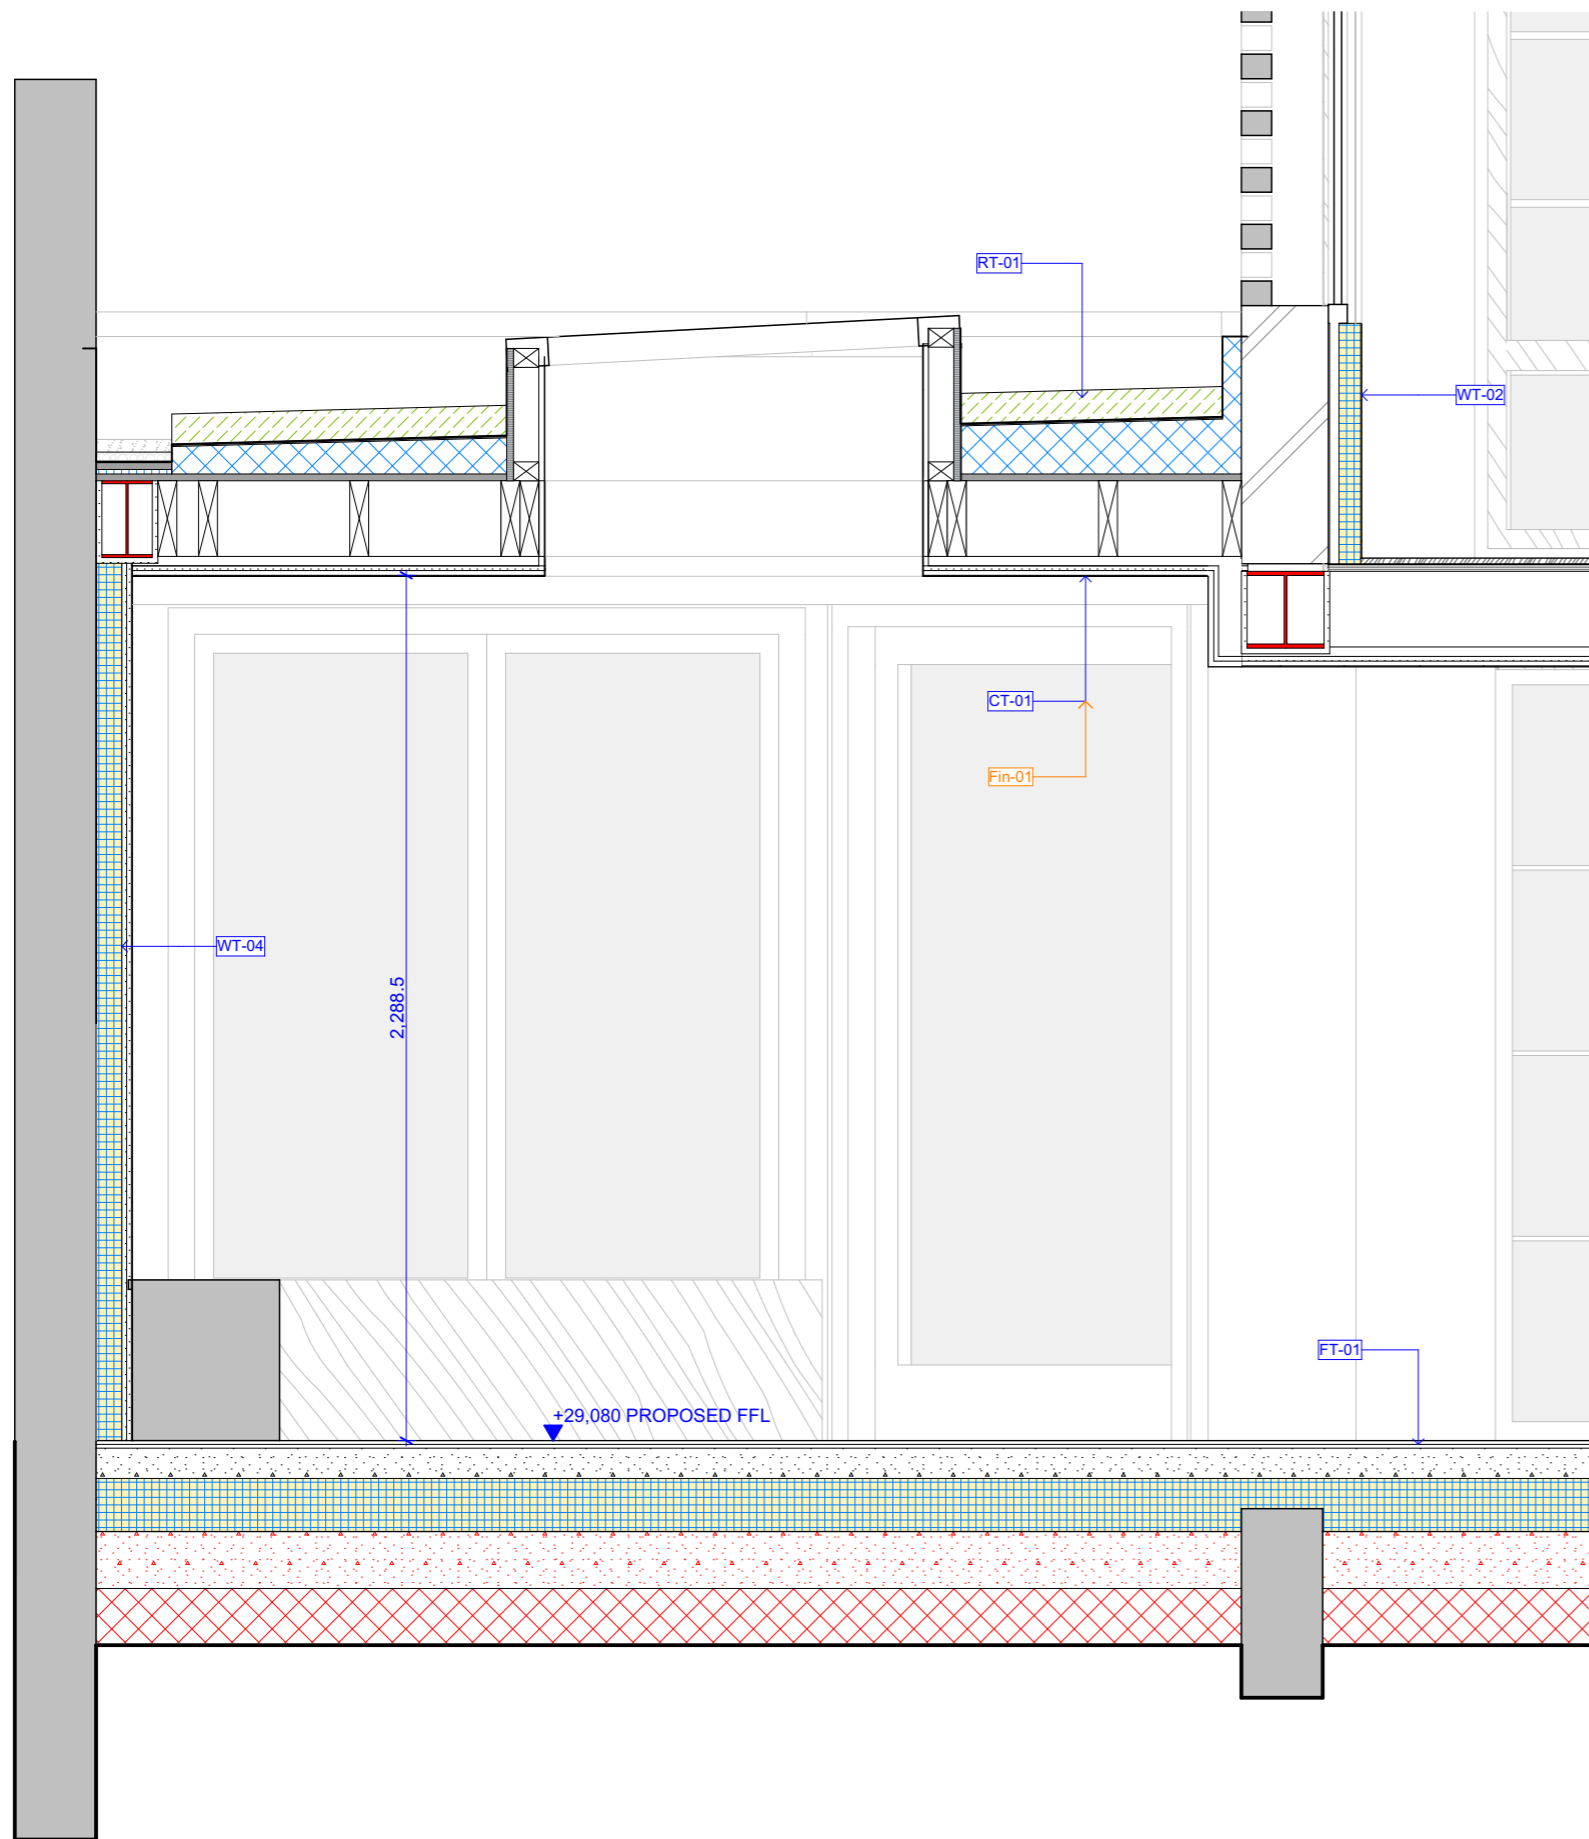

2 A-A
Scale 1:20

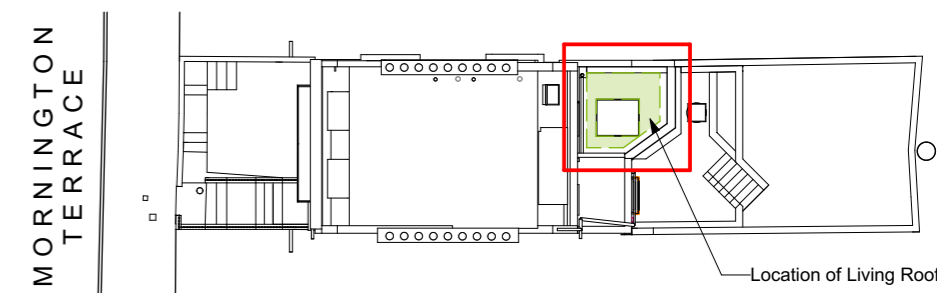

1 Site Plan Indicator
Scale 1:250



10a Branch Place
London N1 5PH
p: 0207 686 3445
e: info@scenarioarchitecture.com
w: www.scenarioarchitecture.com

Project Name:
8_Mornington_Terrace

Client:
H and P Augar

Site Location:
**8 Mornington Terrace London
NW1 7RR**

Drawing not to be used other than the purpose for which it was prepared. It's supplied without liability for errors or omissions. All dimensions are to be checked on site. This drawing is to be read in conjunction with all other drawings. Notes on this drawing will apply to all other drawings where a similar position exists.

Scale @ A3
1:250, 1:50, 1:20

Project No.
105

Drawing Name
Proposed Living Roof System

Drawing Number
PR-A5.02

ROOF TYPES

RT-01
80 mm Sky-Garden Extensive Green Roof System
3 mm Protan F300M PP Fleece
3 mm Protan G1.8 Flexible PVC membrane/ textured antislip surface
200 mm Protan approved preformed-to-fall PIR Warm Roof Insulation