



Rev	Date

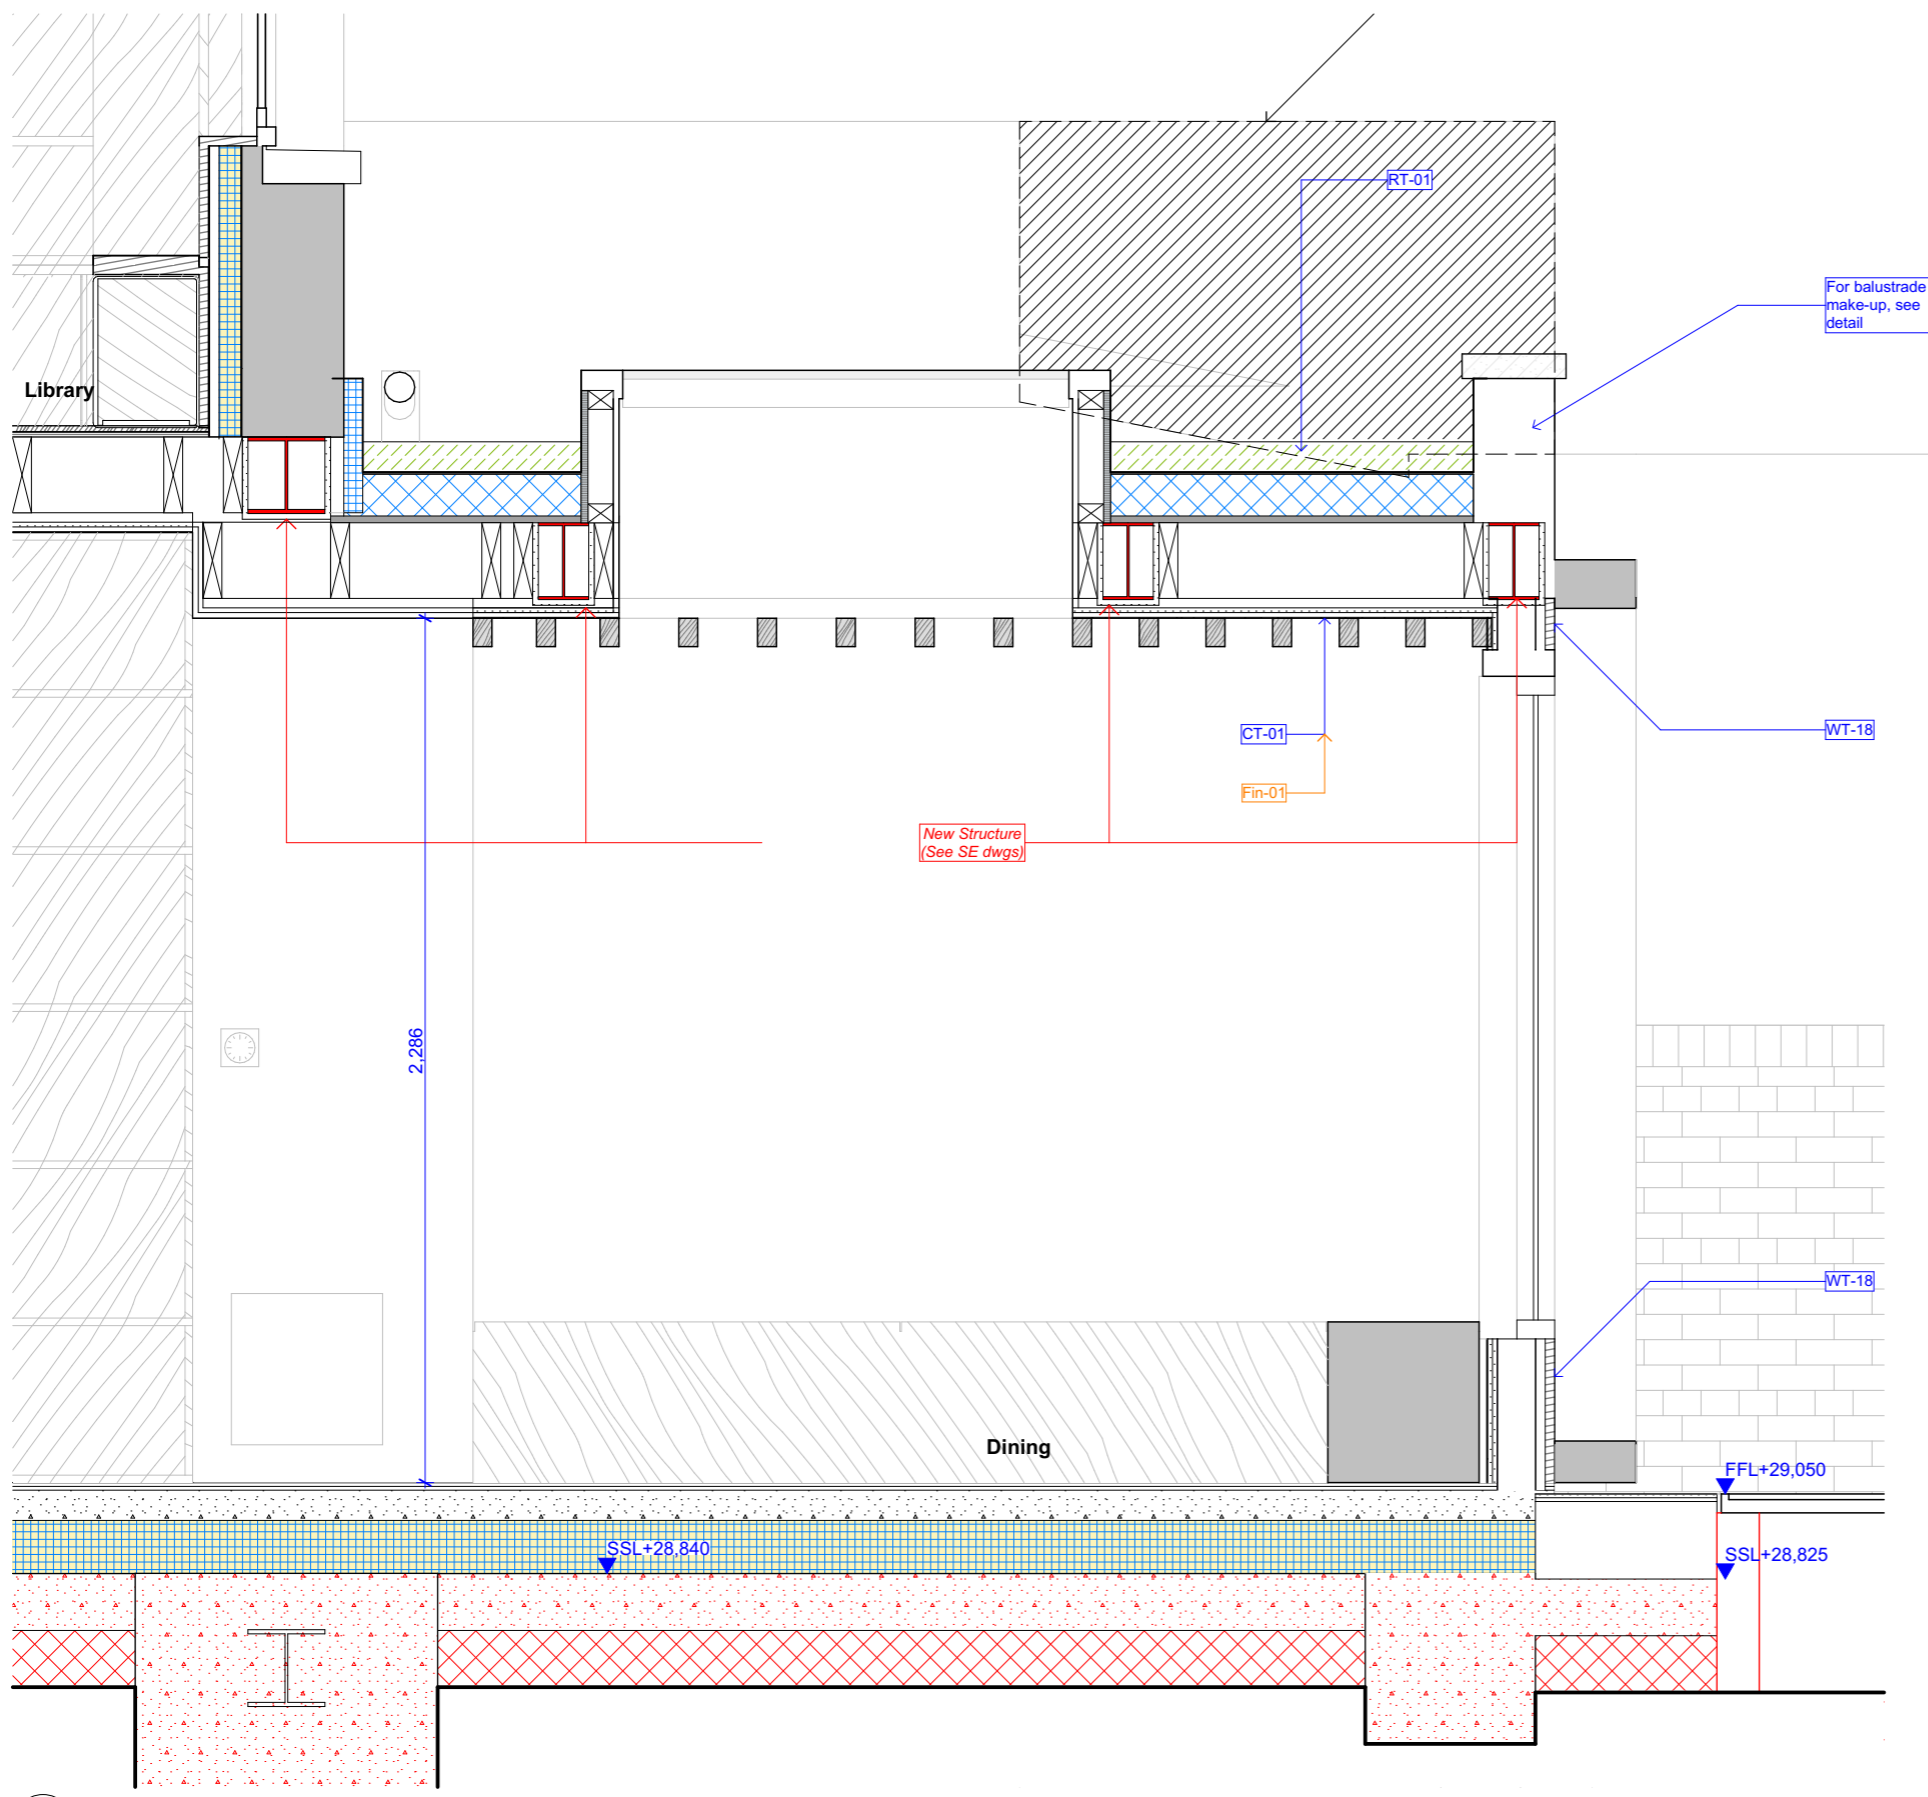

MORNINGTON TERRACE

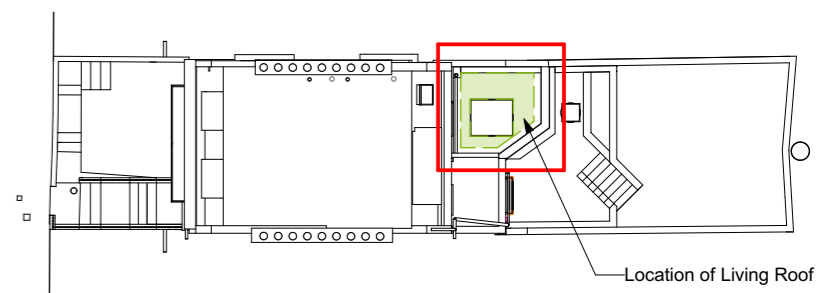

1 Site Plan Indicator
Scale 1:250

2 B-B
Scale 1:20



10a Branch Place
London N1 5PH
p: 0207 686 3445
e: info@scenarioarchitecture.com
w: www.scenarioarchitecture.com

Project Name:
8_Mornington_Terrace

Client:
H and P Augar

Site Location:
**8 Mornington Terrace London
NW1 7RR**

Drawing not to be used other than the purpose for which it was prepared. It's supplied without liability for errors or omissions. All dimensions are to be checked on site. This drawing is to be read in conjunction with all other drawings. Notes on this drawing will apply to all other drawings where a similar position exists.

Scale @ A3
1:250, 1:20, 1:50

Project No.
105

Drawing Name
Proposed Living Roof System

Drawing Number
PR-A5.03



WT-04
3 mm Plaster Skim Coat + Paint Finish
13 mm Plasterboard - Gyproc WallBoard
13 mm Plasterboard - Gyproc WallBoard
65 mm Insulated Plasterboard - Kingspan K118
3 mm Membrane - DPC