


0 0.5m

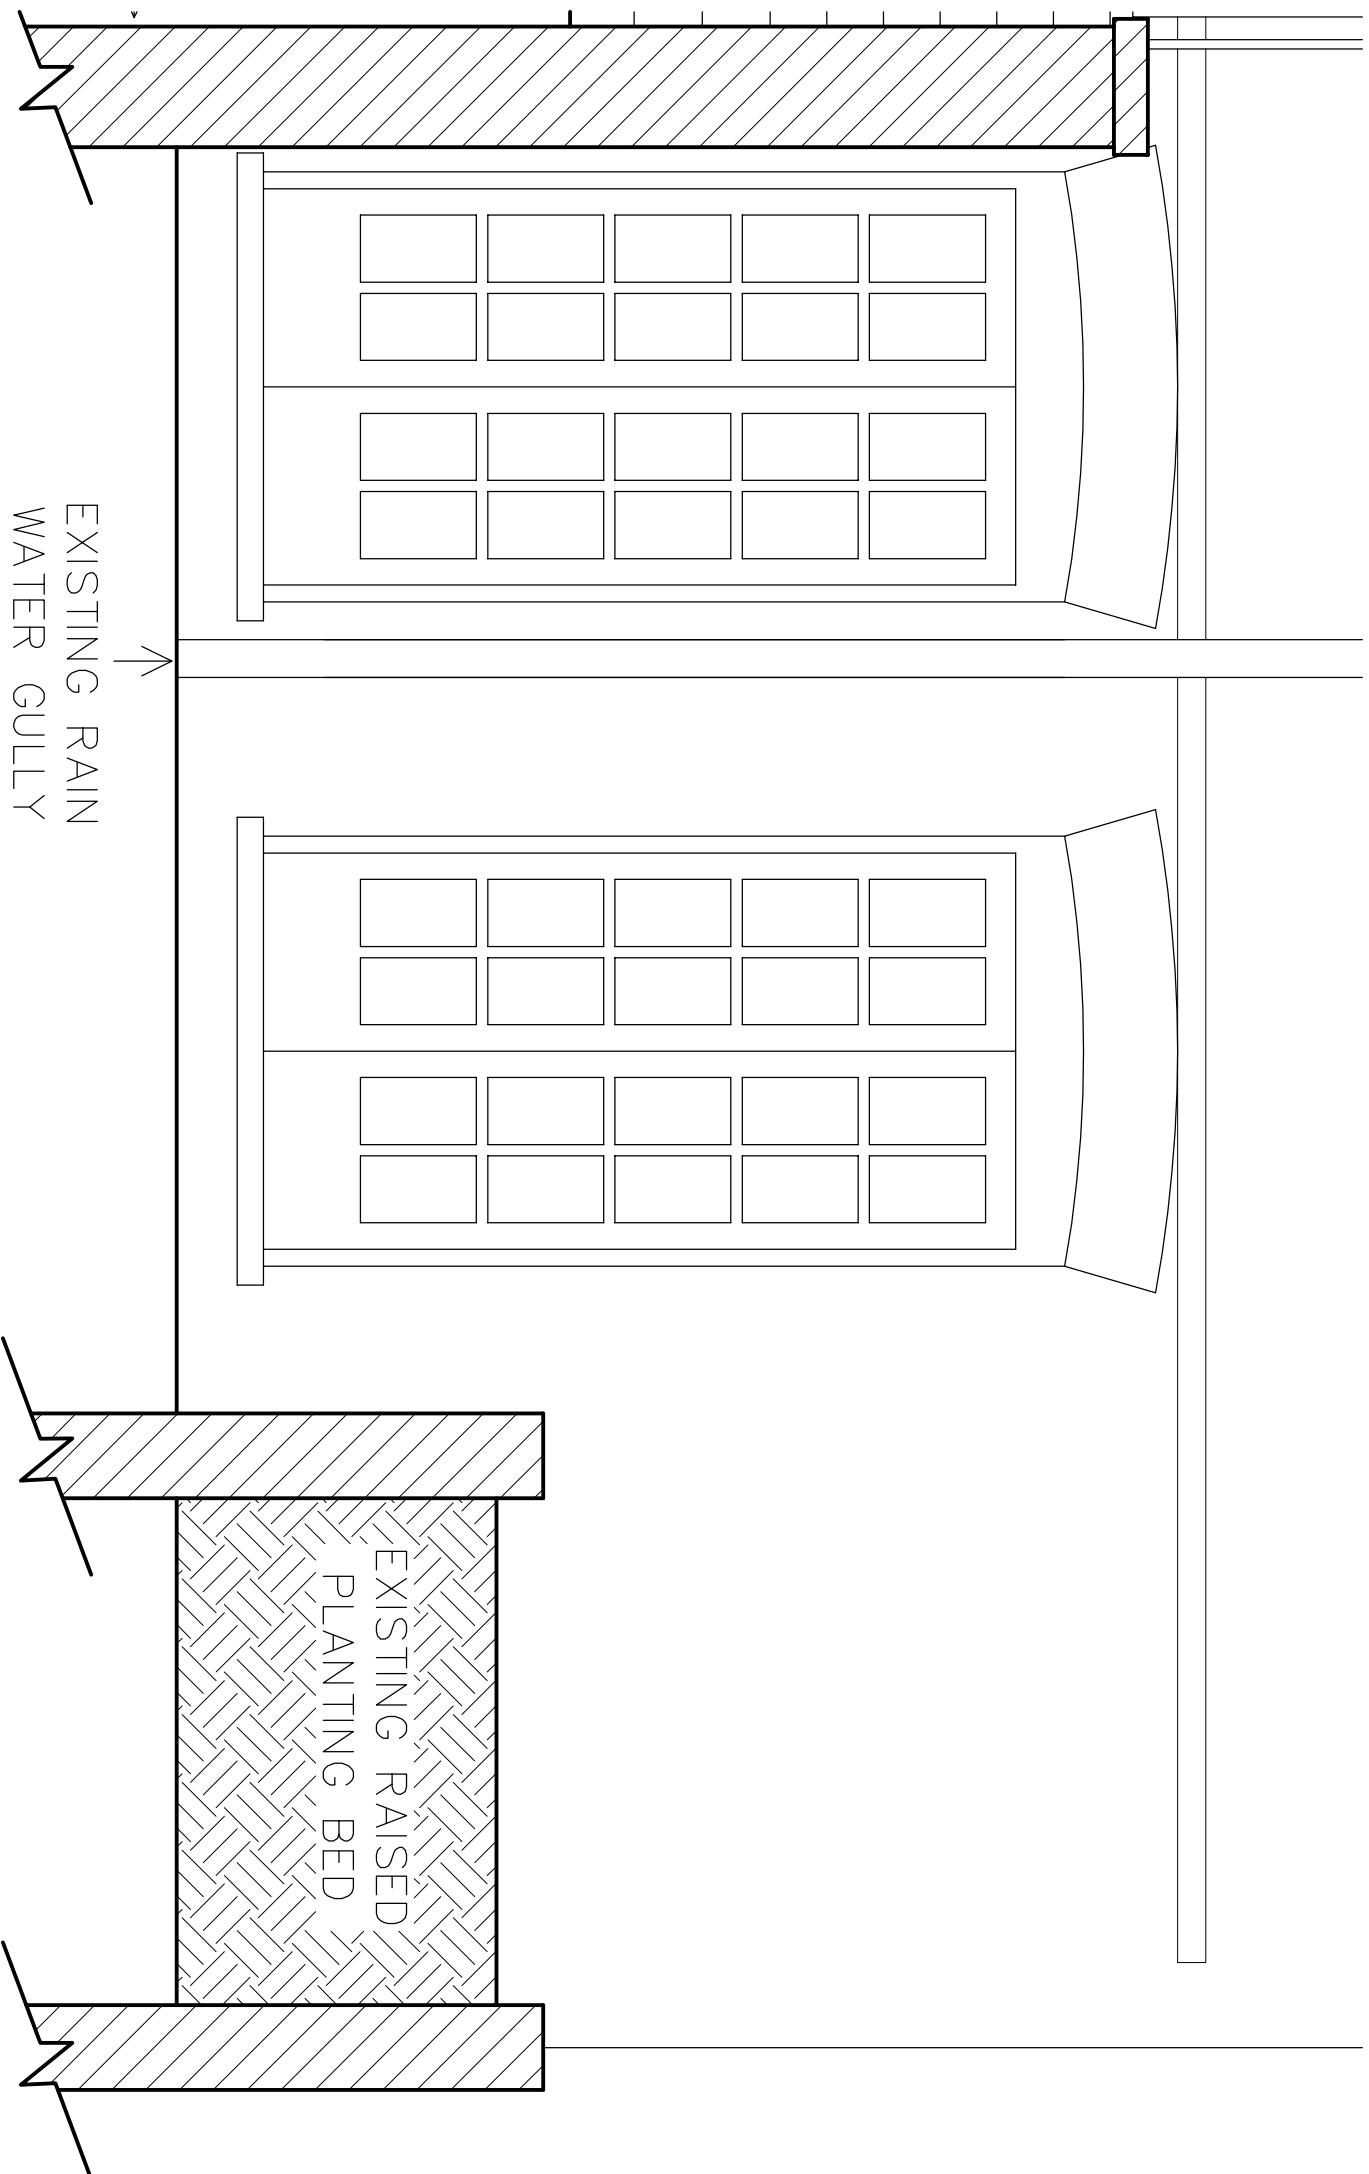

REV	DATE	BY	DESCRIPTION
-	24/01/20	ROS	PLANNING ISSUE

STATE

R I B A CHARTERED ARCHITECTS
 STATE ARCHITECTS LIMITED T. 020 8368 0066
 23A ST JAMES'S STREET F. 020 7639 4551
 LONDON SW1 1HA E. info@state.org.uk

PROJECT
 STANFIELD HOUSE
 86 HAMPSTEAD HIGH ST
 LONDON NW3 1RE

CLIENT
 MR. & MRS. TEMPLE

DRAWING TITLE
 LOWER GROUND FLOOR
 EXISTING REAR ELEVATION

DRAWN: PA	DATE: 24/01/20
CHECKED: ROS	SCALE: 1:20
CAD FILE: 669-01	SIZE: A3

PLANNING ISSUE	REV
DRAWING NUMBER	-
669-00E2	