



101256A-MOR-CAMDEN-EastElevation


Sign 7 (Sign Ref: S1EE) - Scale 1:50
 900mm Cap Height Morrisons Letters with Core logo
 Height from ground level to underside of sign - 3700mm
 Luminance - >600cd/m²

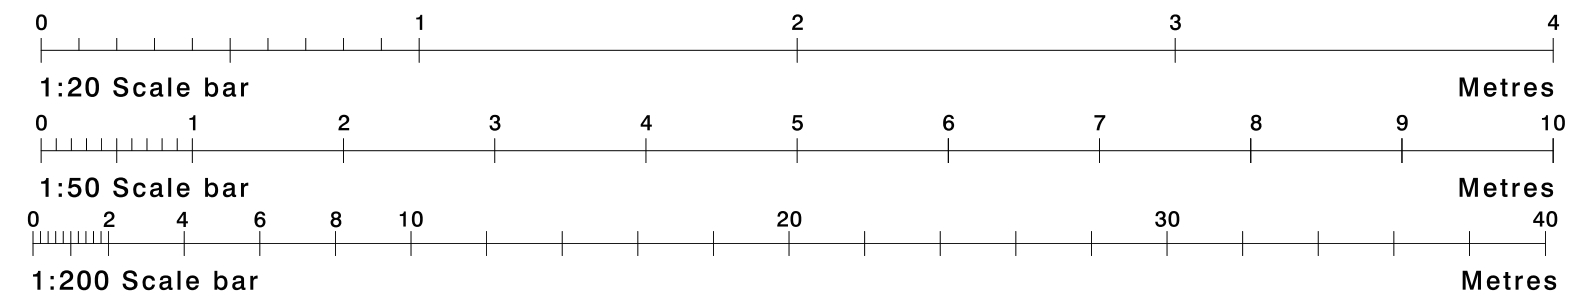

Section through - Scale 1:20

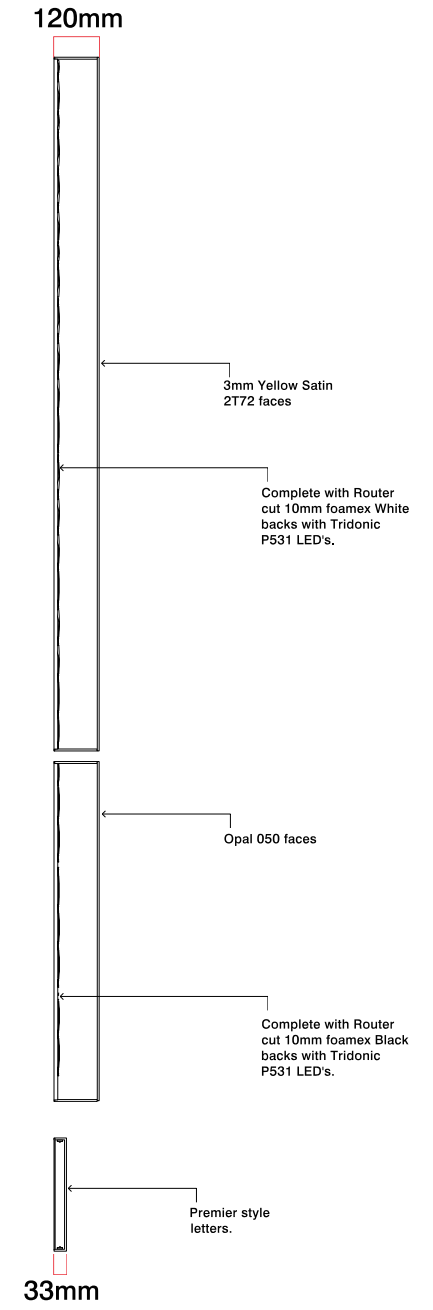

Proposed Signage
 East Elevation - Scale 1:200

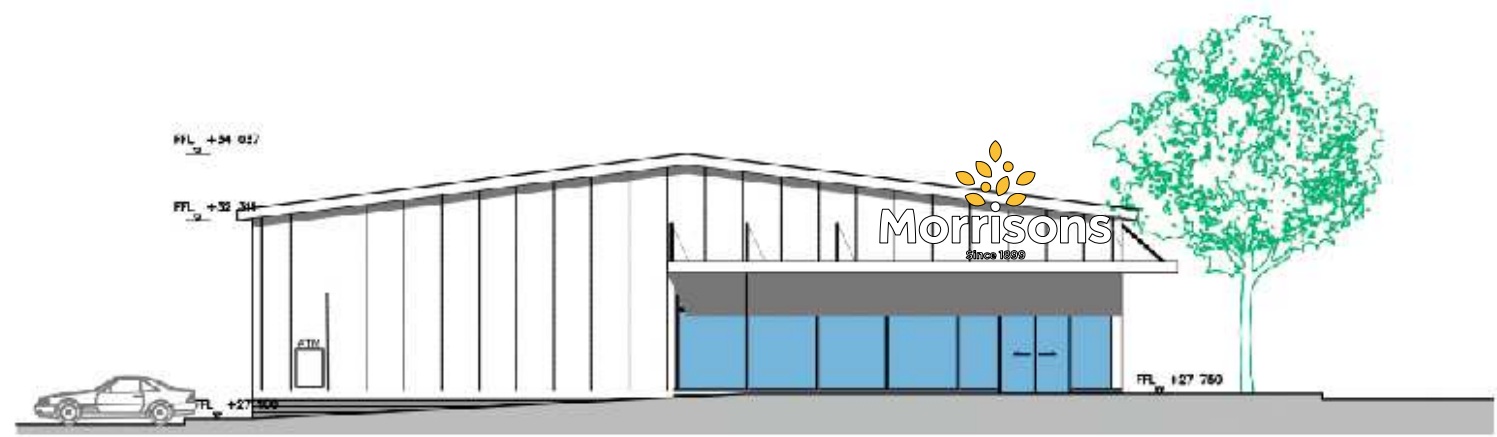

Site
 Morrisons
 Camden

Page 1
 Sign 7
 Sign Ref
 (S1EE)

Job Number
 101256A-MOR-CAMDEN-EastElevation
 Drawing Location
 U:\2020\2020 Drawings\Morrisons

Scale
 1:20, 1:50, 1:200
 @ A3
 Issue / Rev
 4

Drawn By
 BF
 Checked By
 PM

Sales Rep
 GS
 Date
 24/01/2020



BUTTERFIELD SIGNS LTD
 174 Sunbridge Rd
 Bradford
 West Yorkshire
 BD1 2RZ
 Tel: 01274 722244
 Fax: 01274 848996
 Web: www.butterfieldsigns.co.uk