

Lower Ground Floor Plan

This drawing is copyright and shall not be reproduced nor used for any other purpose without written permission of the authors.

Do not copy from this drawing, use figured dimensions only.

The drawing must be read in conjunction with all other related drawings and documentation.

It is the contractor's responsibility to ensure compliance with the Building Regulations.

It is the contractor's responsibility to check all dimensions on site, any discrepancy to be reported immediately.

Details and sizes shown are indicative only and are subject to confirmation by the relevant Specialist Sub-contractor.

Revision	Description	Date

CUBITCONSULTING
PROPERTY & CONSTRUCTION CONSULTANTS



23 Clerkenwell Close,
London,
EC1R 0AA

Tel: 020 7253 5050
Fax: 020 7253 5056
Email: mail@cubitconsulting.co.uk
Website: www.cubitconsulting.co.uk

11 Chalcot Gardens, Camden, London
Project title: NW3 4YB

Drawing Title: Existing Lower Ground Floor Plan


Date: December 2010 Scale: 1:50 @ A2

Drawn By: C.L

Job No:	Drawing No:	Rev:
8533	003/2	

This drawing must not be reproduced in whole or part without written consent
Do not scale from this drawing. Written dimensions to be checked on site

Details and sizes shown are indicative only and are subject to confirmation by the relevant Specialist Sub-contractor.

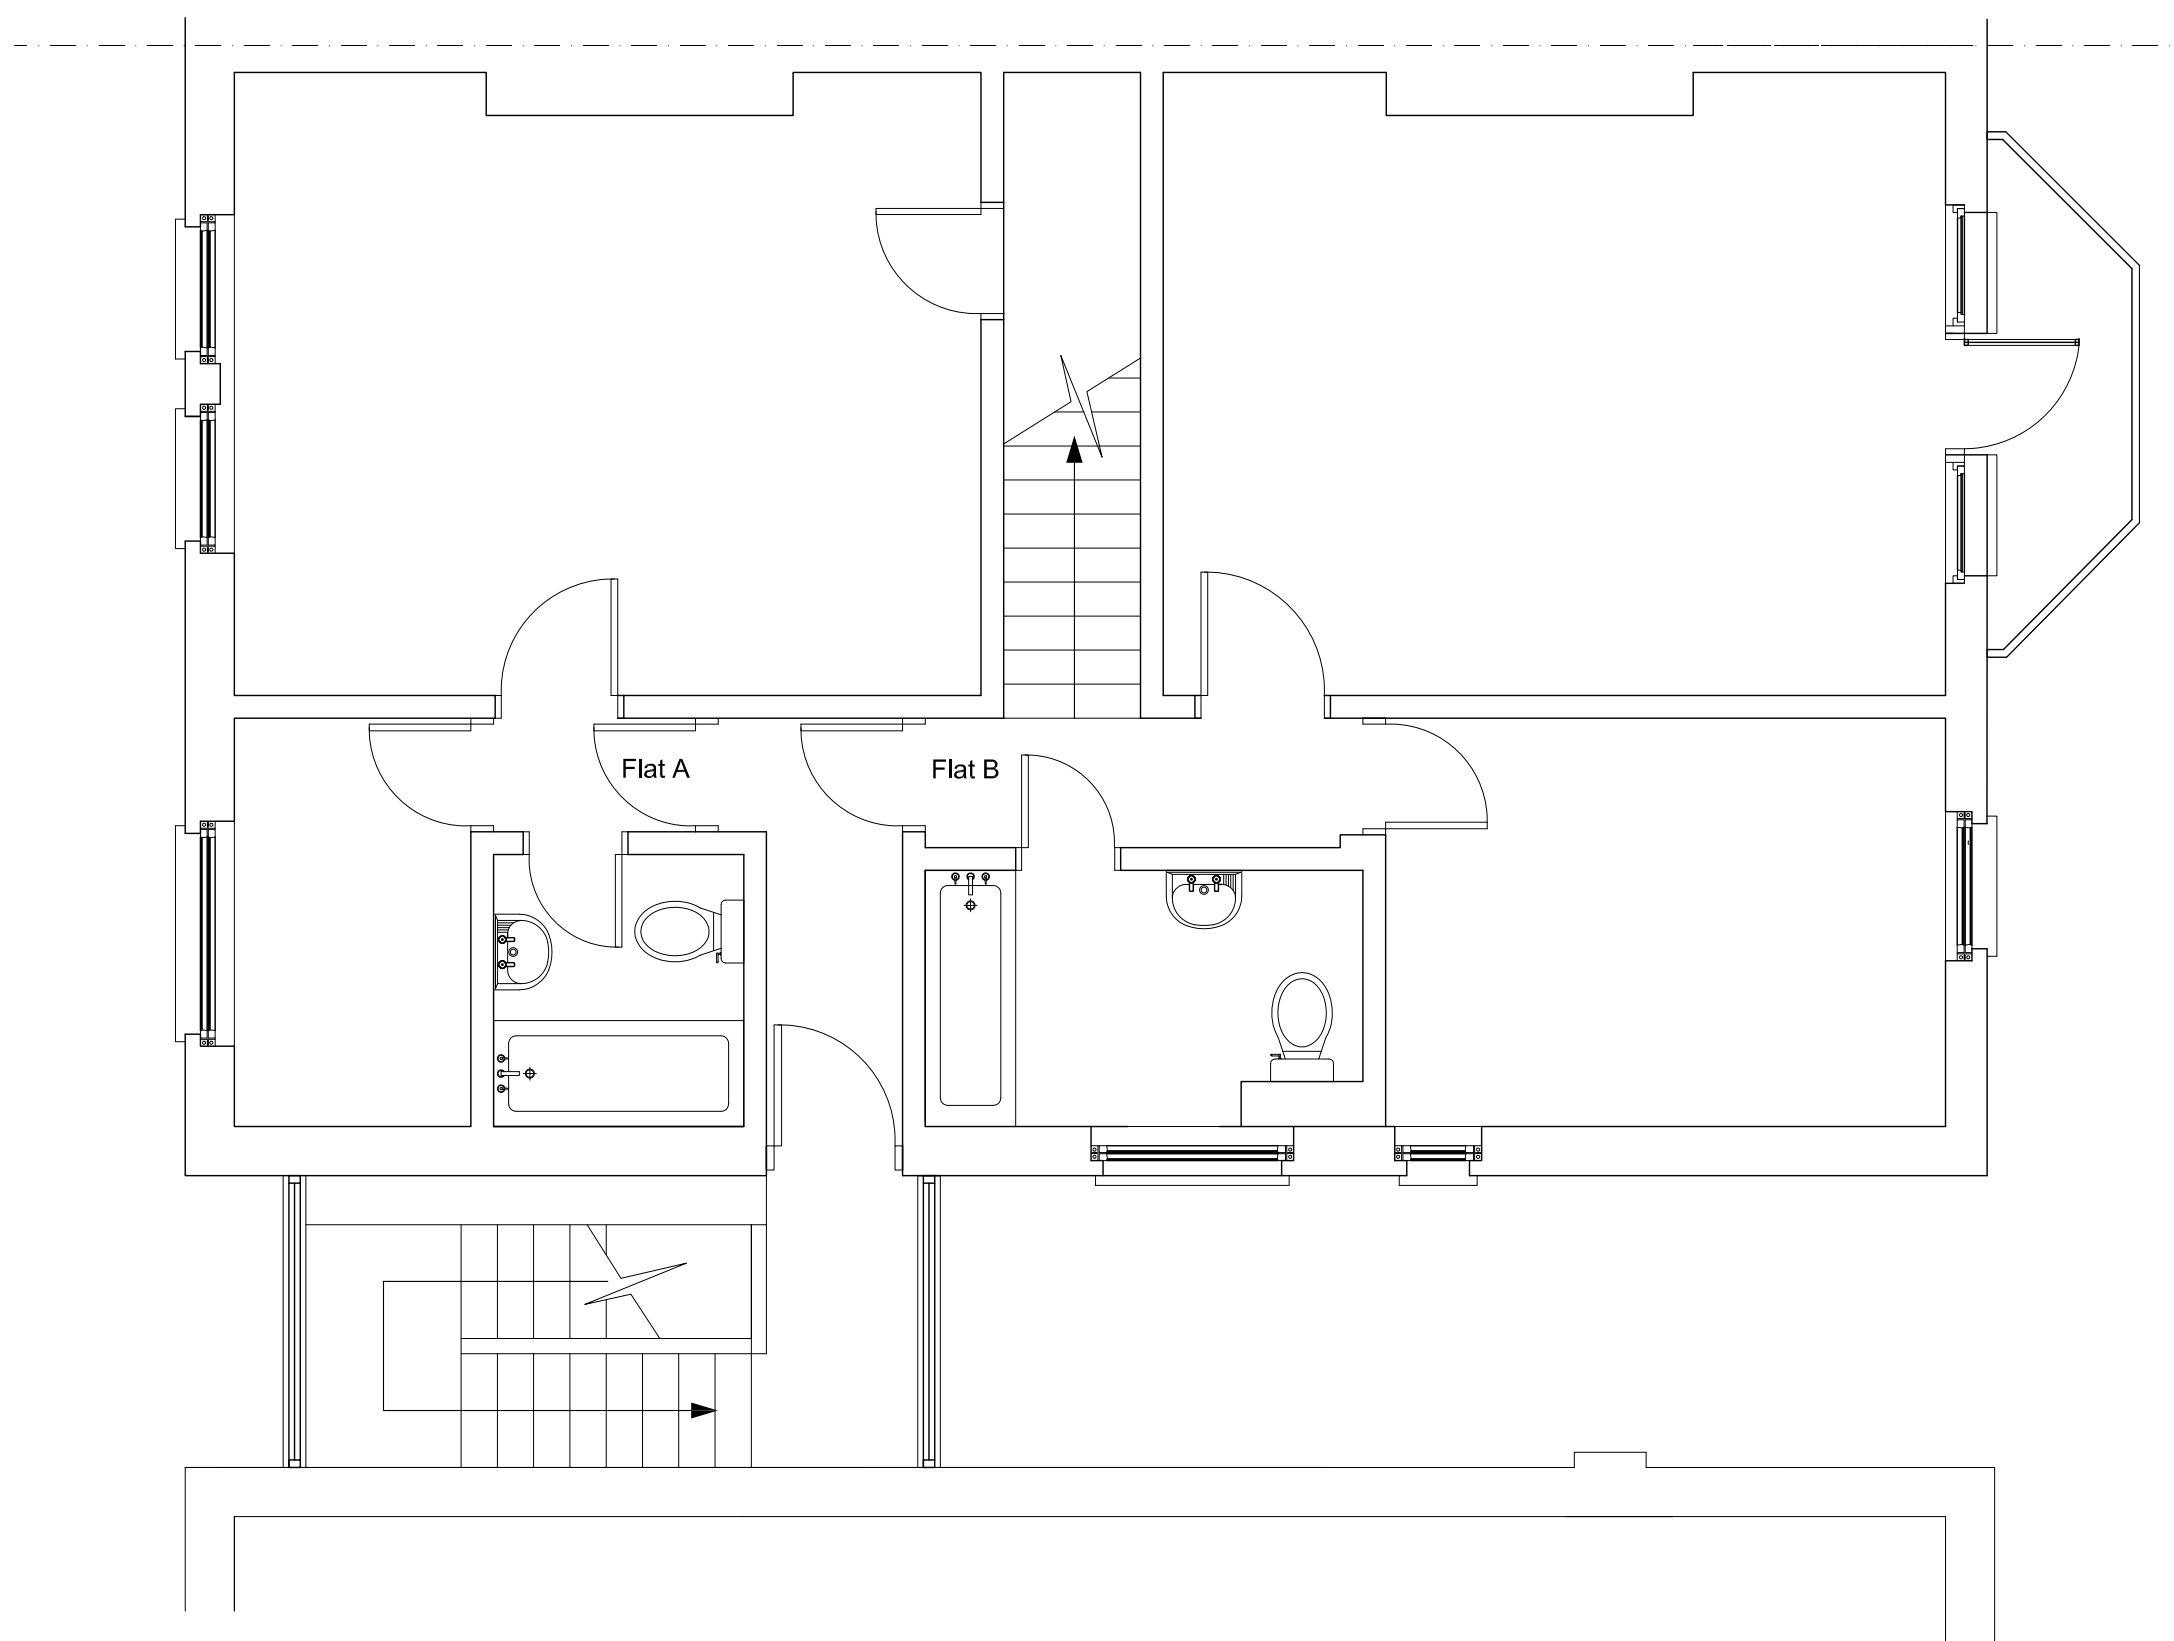[illegible]

CUBITCONSULTING
PROPERTY & CONSTRUCTION CONSULTANTS

Tel: 020 7253 5050
Fax: 020 7253 5056
Email: mail@cubitconsulting.co.uk
Website: www.cubitconsulting.co.uk


Project title: 11 Chalcot Gardens, Camden, London NW3 4YB

Drawing Title: Existing Second Floor Plan

Date: December 2010 Scale: 1:50 @ A2

Job No:	Drawing No:	Rev:
8533	006/2	

This drawing must not be reproduced in whole or part without written consent.
Do not scale from this drawing. Written dimensions to be checked on site.

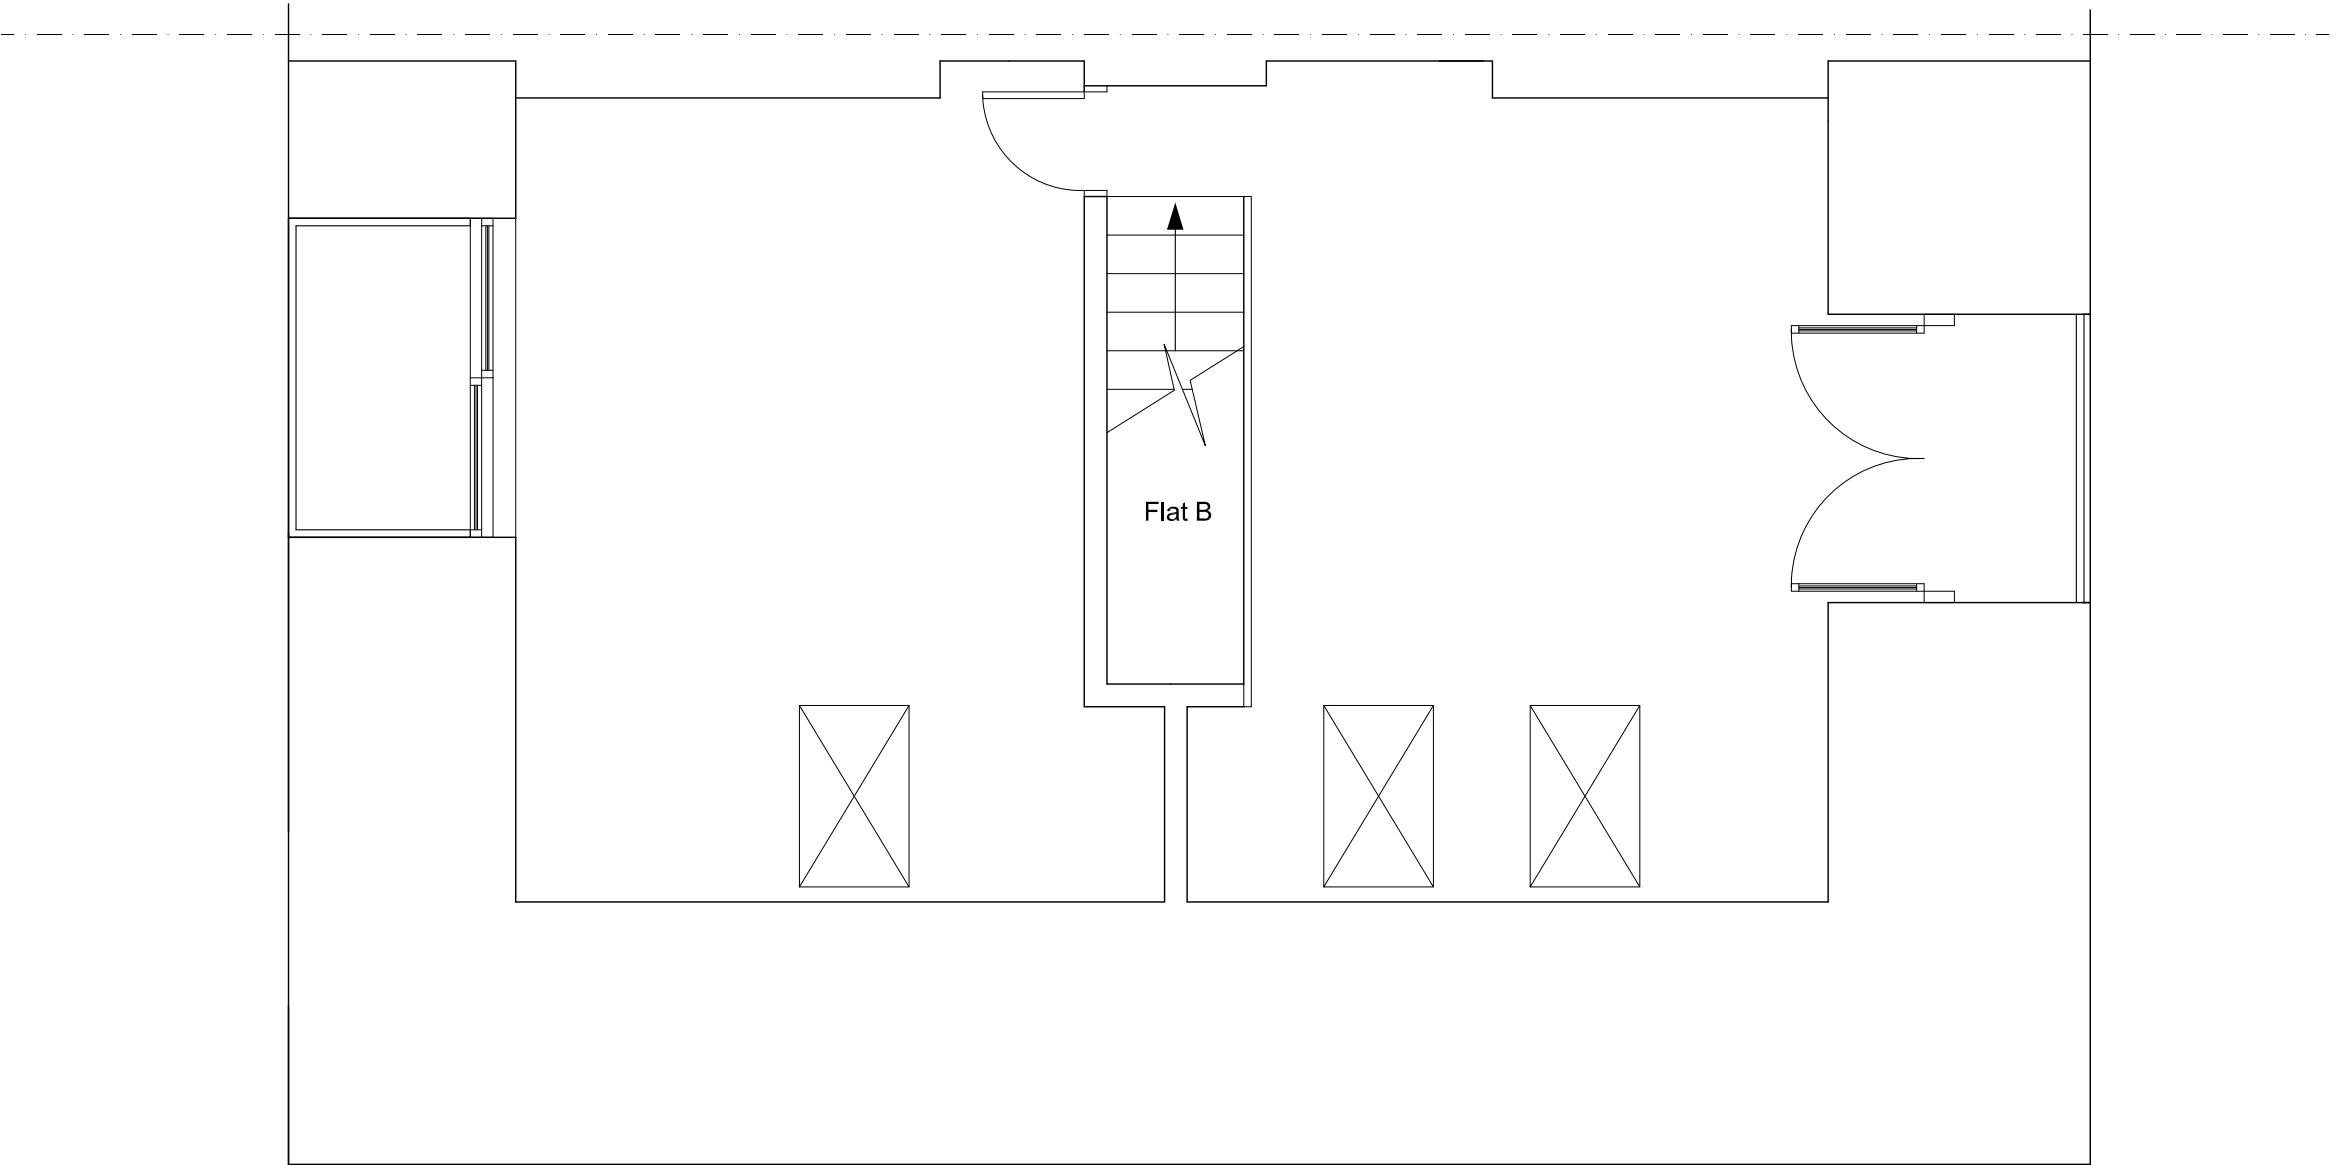

This drawing is copyright and shall not be reproduced nor used for any other purpose without written permission of the authors.

Do not copy from this drawing, use figured dimensions only.

The drawing must be read in conjunction with all other related drawings and documentation.

It is the contractor's responsibility to ensure compliance with the Building Regulations.

It is the contractor's responsibility to check all dimensions on site, any discrepancy to be reported immediately.

Details and sizes shown are indicative only and are subject to confirmation by the relevant Specialist Sub-contractor.

Revision	Description	Date



CUBITCONSULTING

PROPERTY & CONSTRUCTION CONSULTANTS

23 Clerkenwell Close,
London,
EC1R 0AA

Tel: 020 7253 5050
Fax: 020 7253 5056
Email: mail@cubitconsulting.co.uk
Website: www.cubitconsulting.co.uk

11 Chalcot Gardens, Camden, London

Project title: NW3 4YB

Drawing Title: Existing Third Floor Plan

Date:December 2010

Scale: 1:50 @ A2

Drawn By: C.L

Job No:	Drawing No:	Rev:
8533	007/2	

This drawing must not be reproduced in whole or part without written consent
Do not scale from this drawing. Written dimensions to be checked on site

[illegible]

CUBIT CONSULTING PROPERTY & CONSTRUCTION CONSULTANTS		
<p>23 Clerkenwell Close, London, EC1R 0AA</p> <p>Tel: 020 7253 5050 Fax: 020 7253 5056 Email: mail@cubitconsulting.co.uk Website: www.cubitconsulting.co.uk</p>		
<p>11 Chalcot Gardens, Camden, London</p> <p>Project Title: NW3 4YB</p>		
<p>Drawing Title: Existing North West Elevation</p>		
<p>Date: December 2010 Scale: 1:50 @ A2</p>		
<p>Drawn By: C.L</p>		
Job No: 8533	Drawing No: 008/2	Rev:
<p><small>This drawing must not be reproduced in whole or part without written consent. Do not scale from this drawing. Written dimensions to be checked on site</small></p>		



South East Elevation

This drawing is copyright and shall not be reproduced nor used for any other purpose without written permission of the authors.

Do not copy from this drawing, use figured dimensions only.

The drawing must be read in conjunction with all other related drawings and documentation.

It is the contractor's responsibility to ensure compliance with the Building Regulations.

It is the contractor's responsibility to check all dimensions on site, any discrepancy to be reported immediately.

Details and sizes shown are indicative only and are subject to confirmation by the relevant Specialist Sub-contractor.

Revision	Description	Date

CUBITCONSULTING

PROPERTY & CONSTRUCTION CONSULTANTS

23 Clerkenwell Close,
London,
EC1R 0AA

Tel: 020 7253 5050
Fax: 020 7253 5056
Email: mail@cubitconsulting.co.uk
Website: www.cubitconsulting.co.uk

11 Chalcot Gardens, Camden, London

Project title: NW3 4YB

Drawing Title: Existing South East Elevation

Date:December 2010

Scale: 1:50 @ A2

Drawn By: C.L

Job No:	Drawing No:	Rev:
8533	009/2	

This drawing must not be reproduced in whole or part without written consent
Do not scale from this drawing. Written dimensions to be checked on site



This drawing is copyright and shall not be reproduced nor used for any other purpose without written permission of the authors.

Do not copy from this drawing, use figured dimensions only.

The drawing must be read in conjunction with all other related drawings and documentation.

It is the contractor's responsibility to ensure compliance with the Building Regulations.

It is the contractor's responsibility to check all dimensions on site, any discrepancy to be reported immediately.

Details and sizes shown are indicative only and are subject to confirmation by the relevant Specialist Sub-contractor.

Revision	Description	Date

CUBITCONSULTING

PROPERTY & CONSTRUCTION CONSULTANTS



23 Clerkenwell Close,
London,
EC1R 0AA

Tel: 020 7253 5050
Fax: 020 7253 5056
Email: mail@cubitconsulting.co.uk
Website: www.cubitconsulting.co.uk

11 Chalcot Gardens, Camden, London
Project title: NW3 4YB

Drawing Title: Existing South West Elevation

Date: December 2010 Scale: 1:50 @ A2

Drawn By: C.L.

Job No:	Drawing No:	Rev:
8533	010/2	

This drawing must not be reproduced in whole or part without written consent
Do not scale from this drawing. Written dimensions to be checked on site




Details and sizes shown are indicative only and are subject to confirmation by the relevant Specialist Sub-contractor.

[illegible]

Job No:	Drawing No:	Rev:
8533	011/2	

This drawing must not be reproduced in whole or part without written consent
Do not scale from this drawing. Written dimensions to be checked on site

Details and sizes shown are indicative only and are subject to confirmation by the relevant Specialist Sub-contractor.

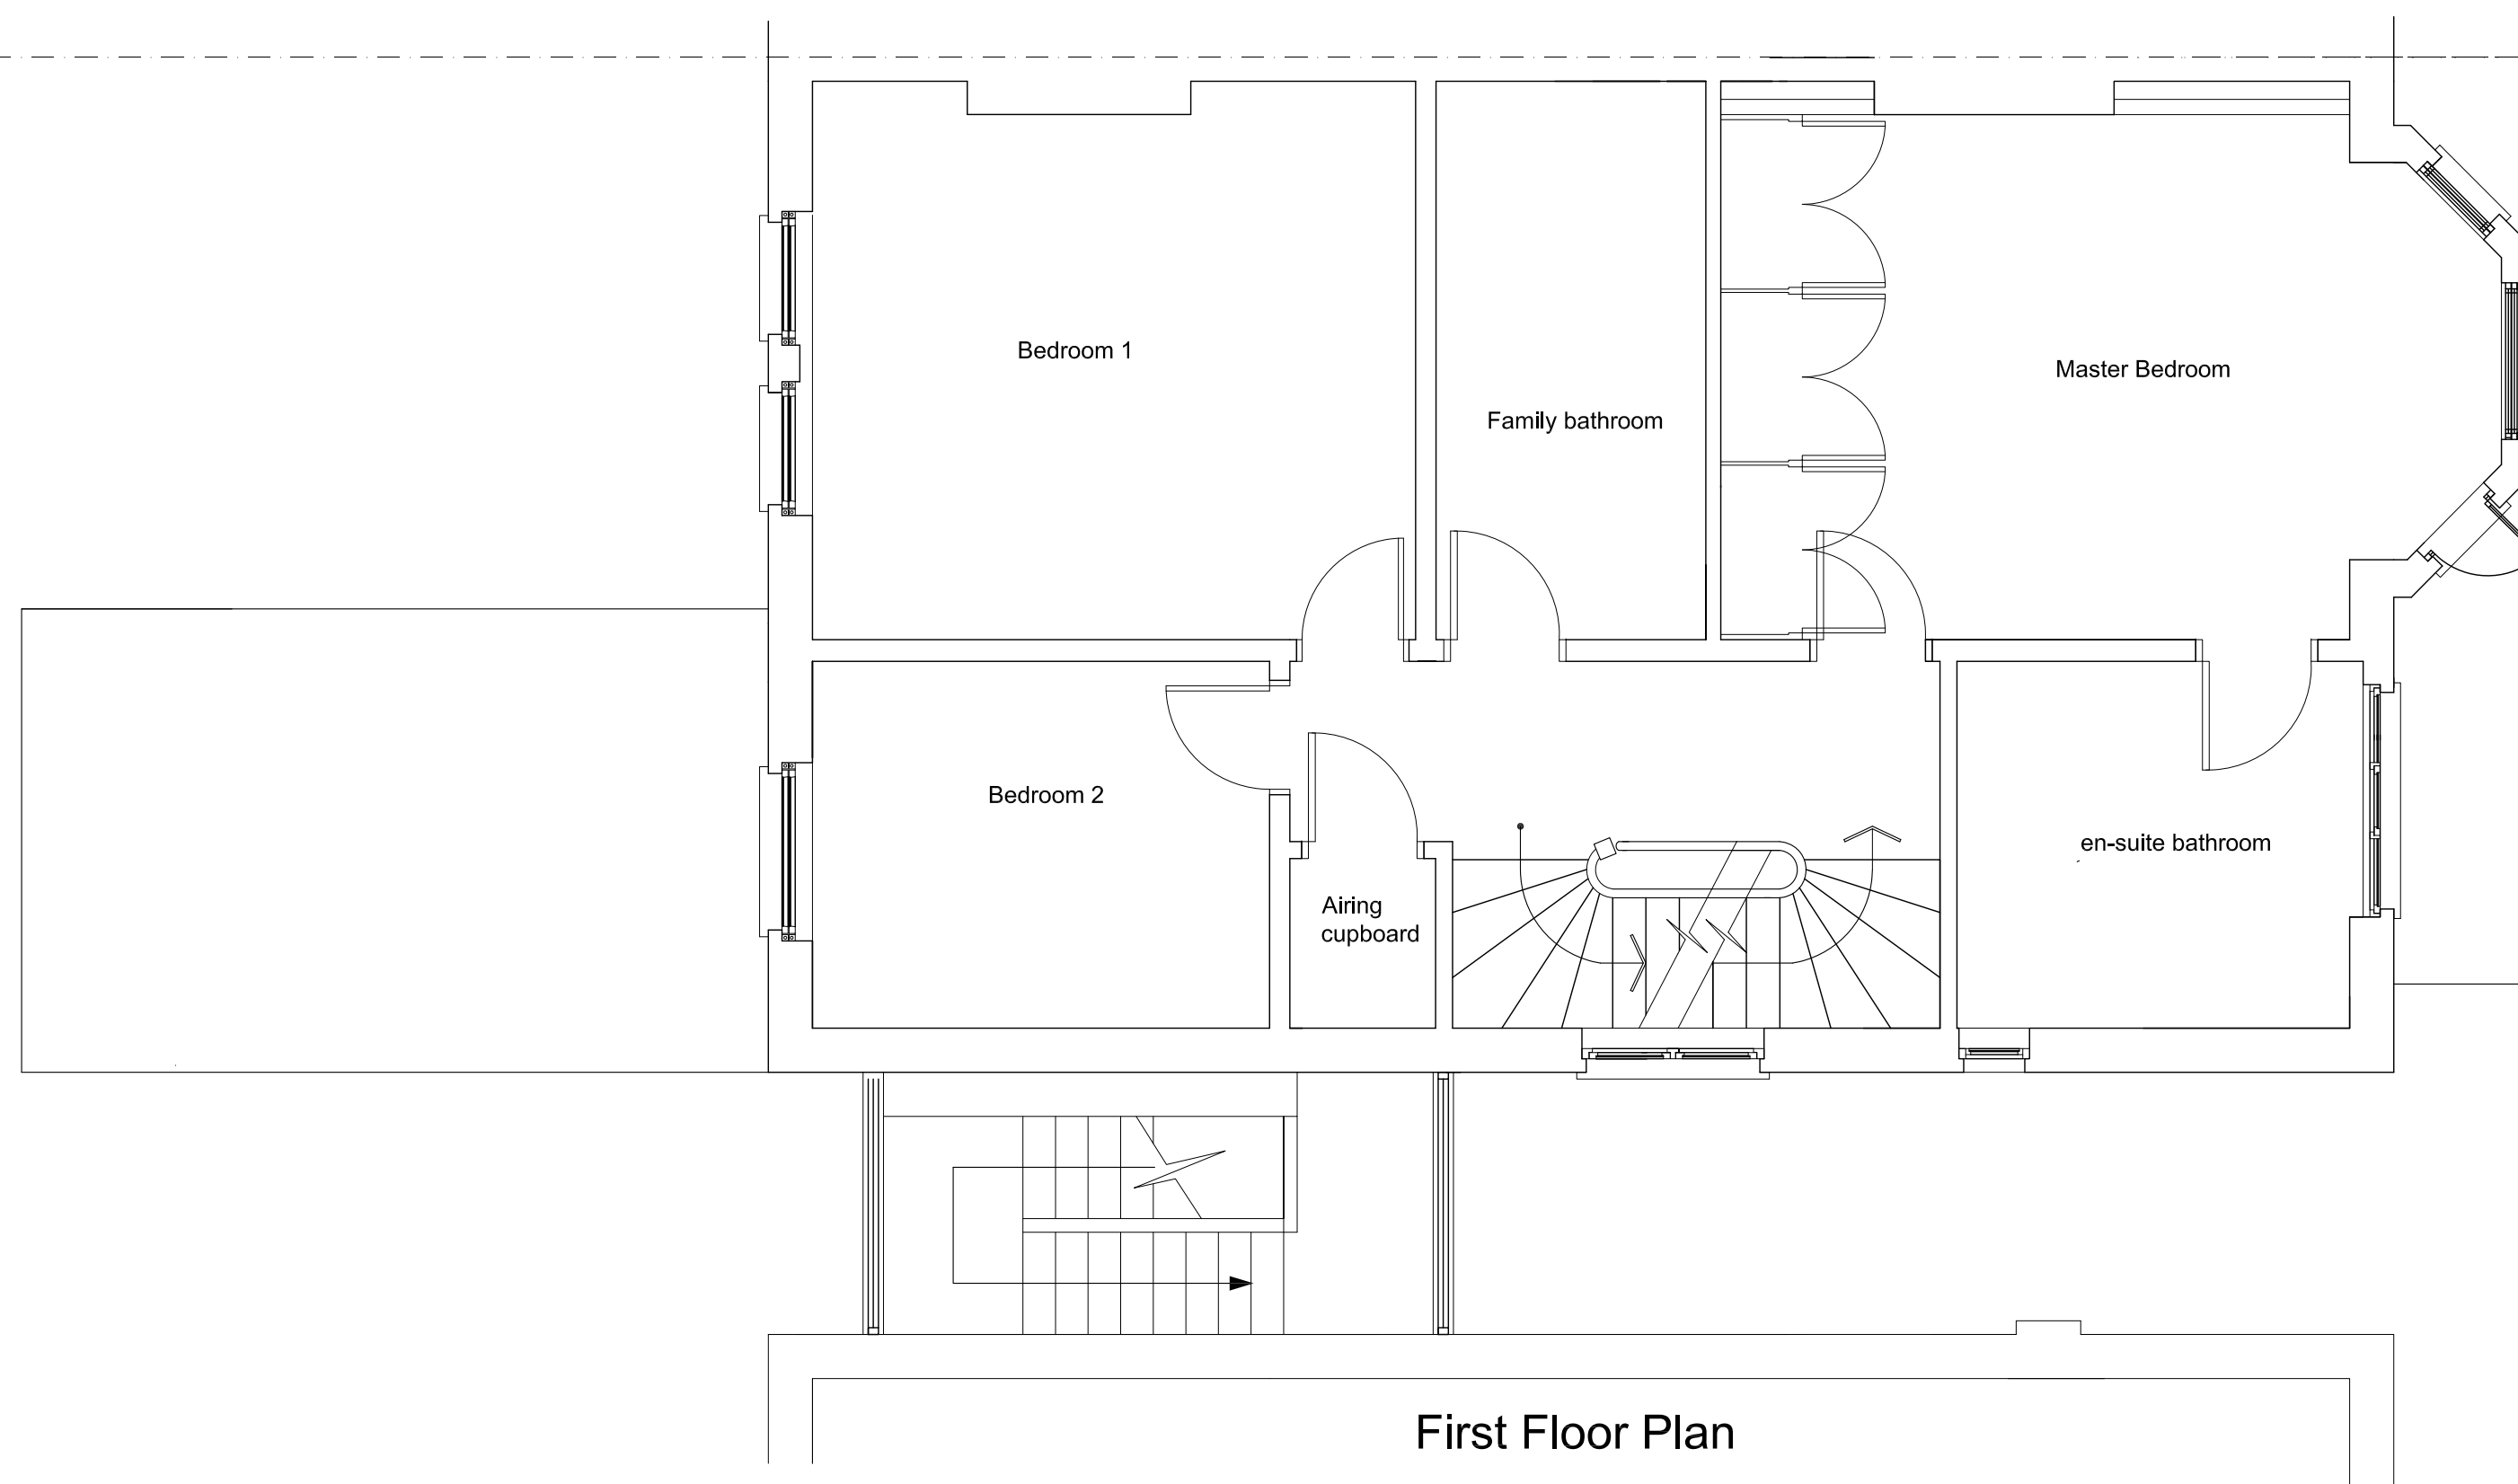[illegible]

23 Clerkenwell Close,
London,
EC1R 0AA

Tel: 020 7253 5050
Fax: 020 7253 5056
Email: mail@cubitconsulting.co.uk
Website: www.cubitconsulting.co.uk


Project title: 11 Chalcot Gardens, Camden, London NW3 4YB

Drawing Title: Proposed First Floor Plan

Date: January 2011 Scale: 1:50 @ A2

Job No:	Drawing No:	Rev:
8533	012/2	

This drawing must not be reproduced in whole or part without written consent.
Do not scale from this drawing. Written dimensions to be checked on site.

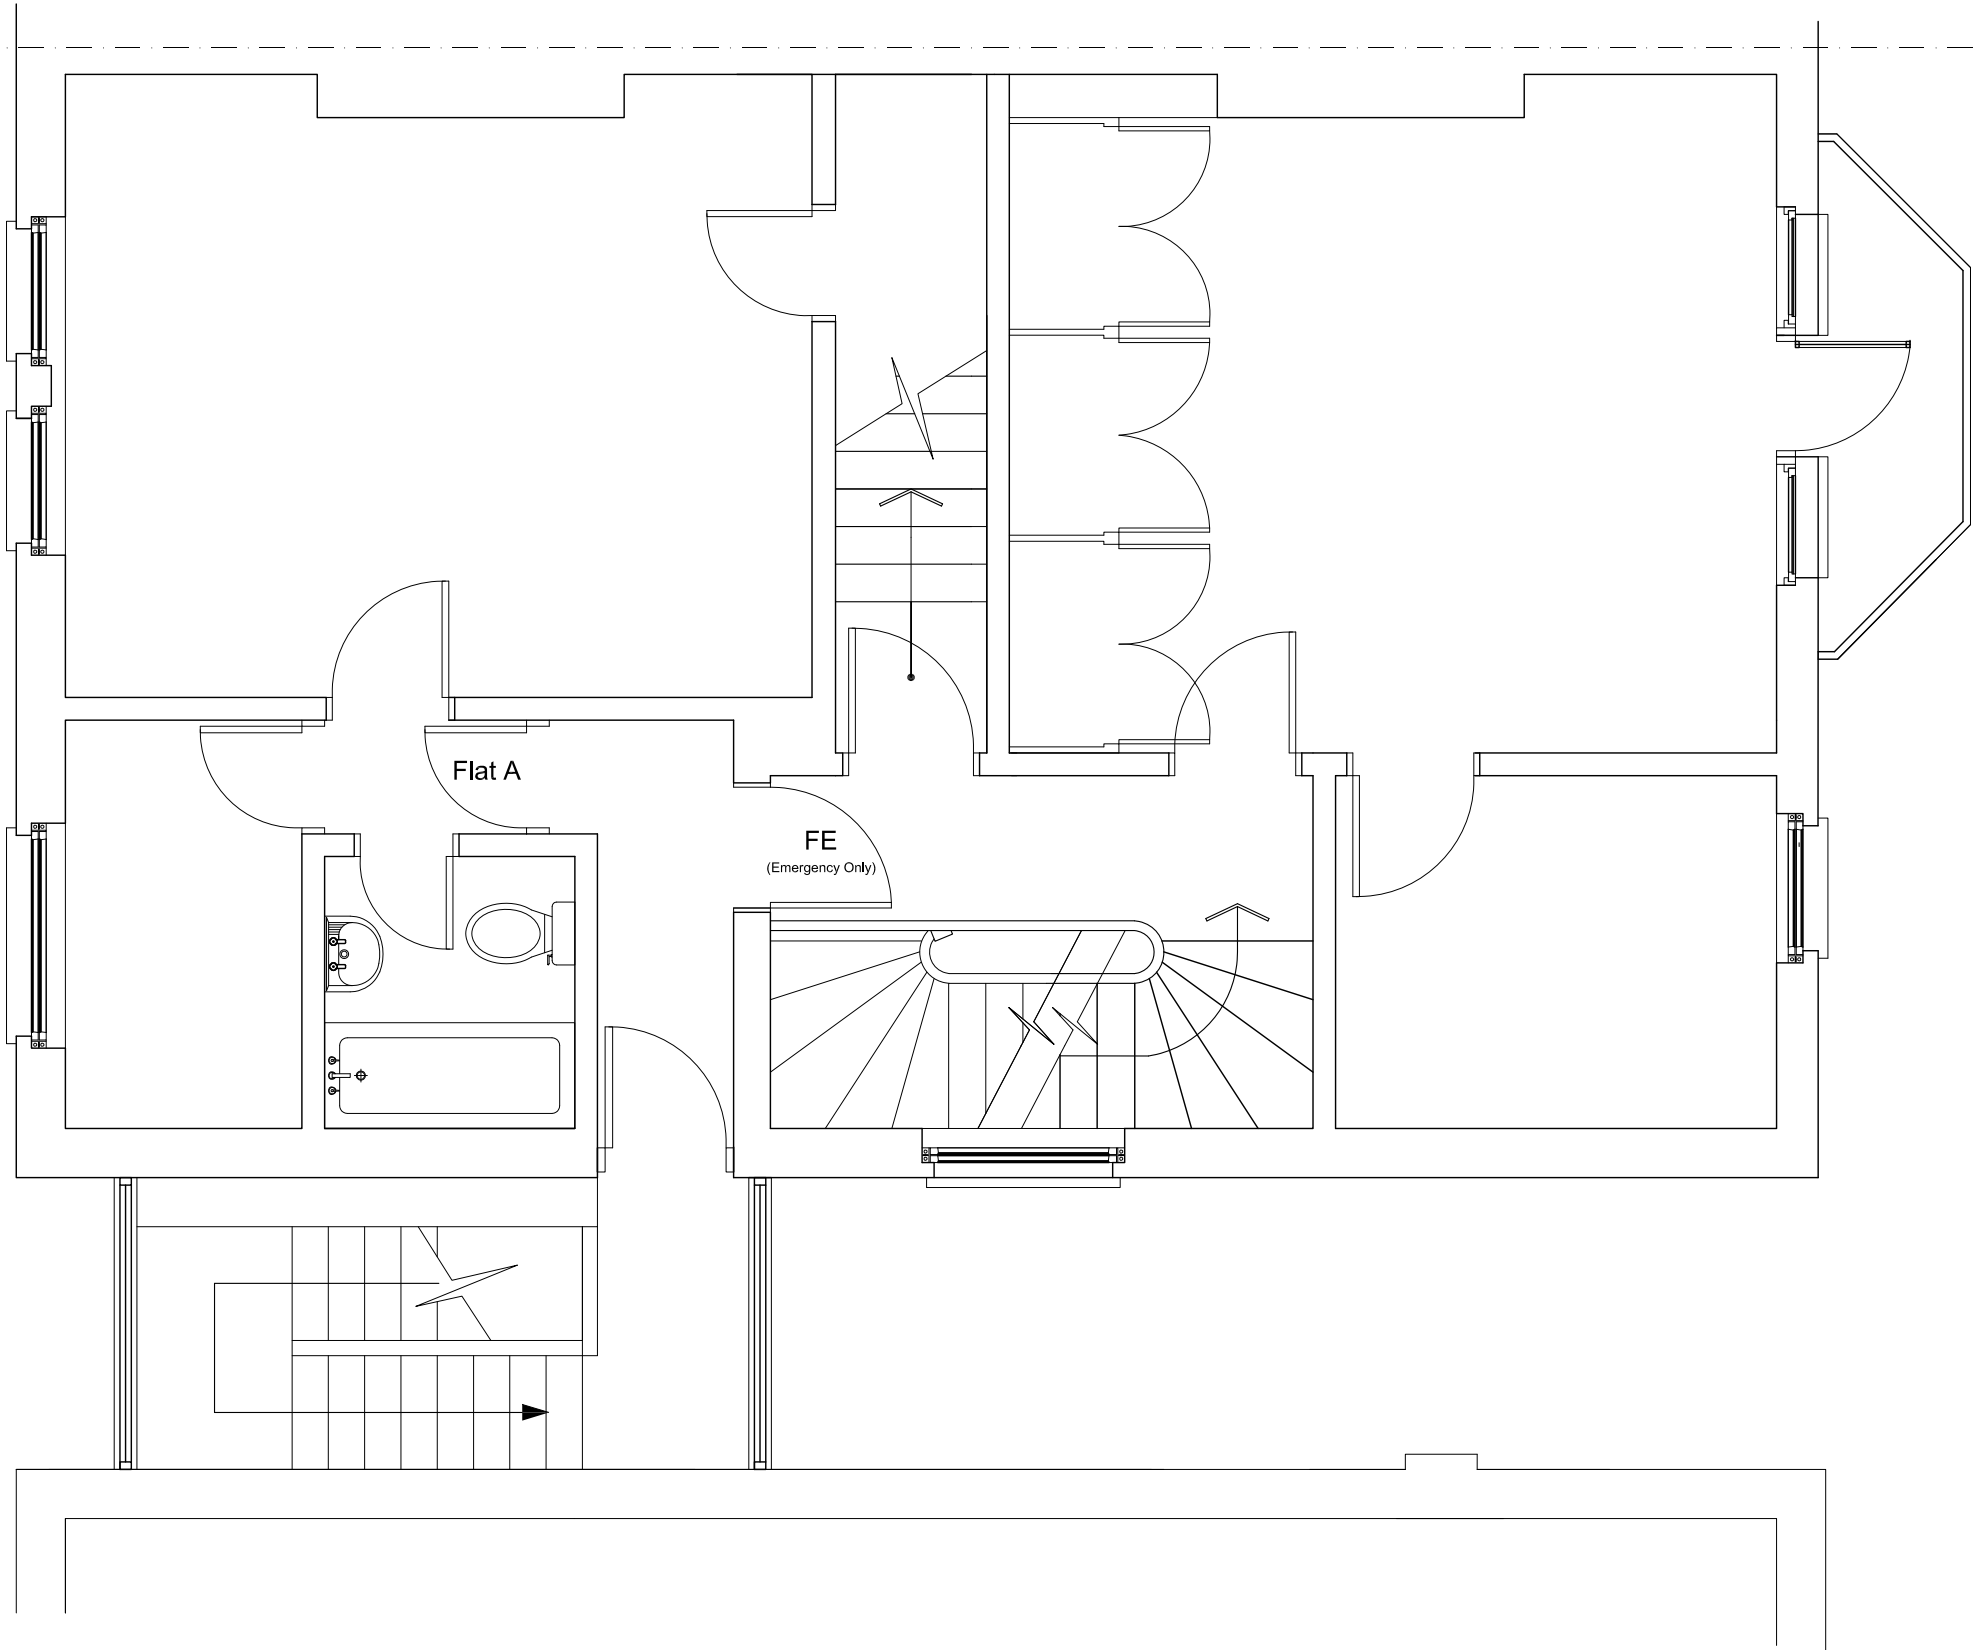

Details and sizes shown are indicative only and are subject to confirmation by the relevant Specialist Sub-contractor.

[illegible]

Tel: 020 7253 5050
Fax: 020 7253 5056
Email: mail@cubitconsulting.co.uk
Website: www.cubitconsulting.co.uk

Project title: 11 Chalcot Gardens, Camden, London NW3 4YB

Drawing Title: **Proposed Second Floor Plan**

Date: January 2011 Scale: 1:50 @ A2

Job No:	Drawing No:	Rev:
8533	013/2	

This drawing must not be reproduced in whole or part without written consent.
Do not scale from this drawing. Written dimensions to be checked on site.

This drawing is copyright and shall not be reproduced nor used for any other purpose without written permission of the authors.

Do not copy from this drawing, use figured dimensions only.


The drawing must be read in conjunction with all other related drawings and documentation.

It is the contractor's responsibility to ensure compliance with the Building Regulations.

It is the contractor's responsibility to check all dimensions on site, any discrepancy to be reported immediately.

Details and sizes shown are indicative only and are subject to confirmation by the relevant Specialist Sub-contractor.

Revision	Description	Date

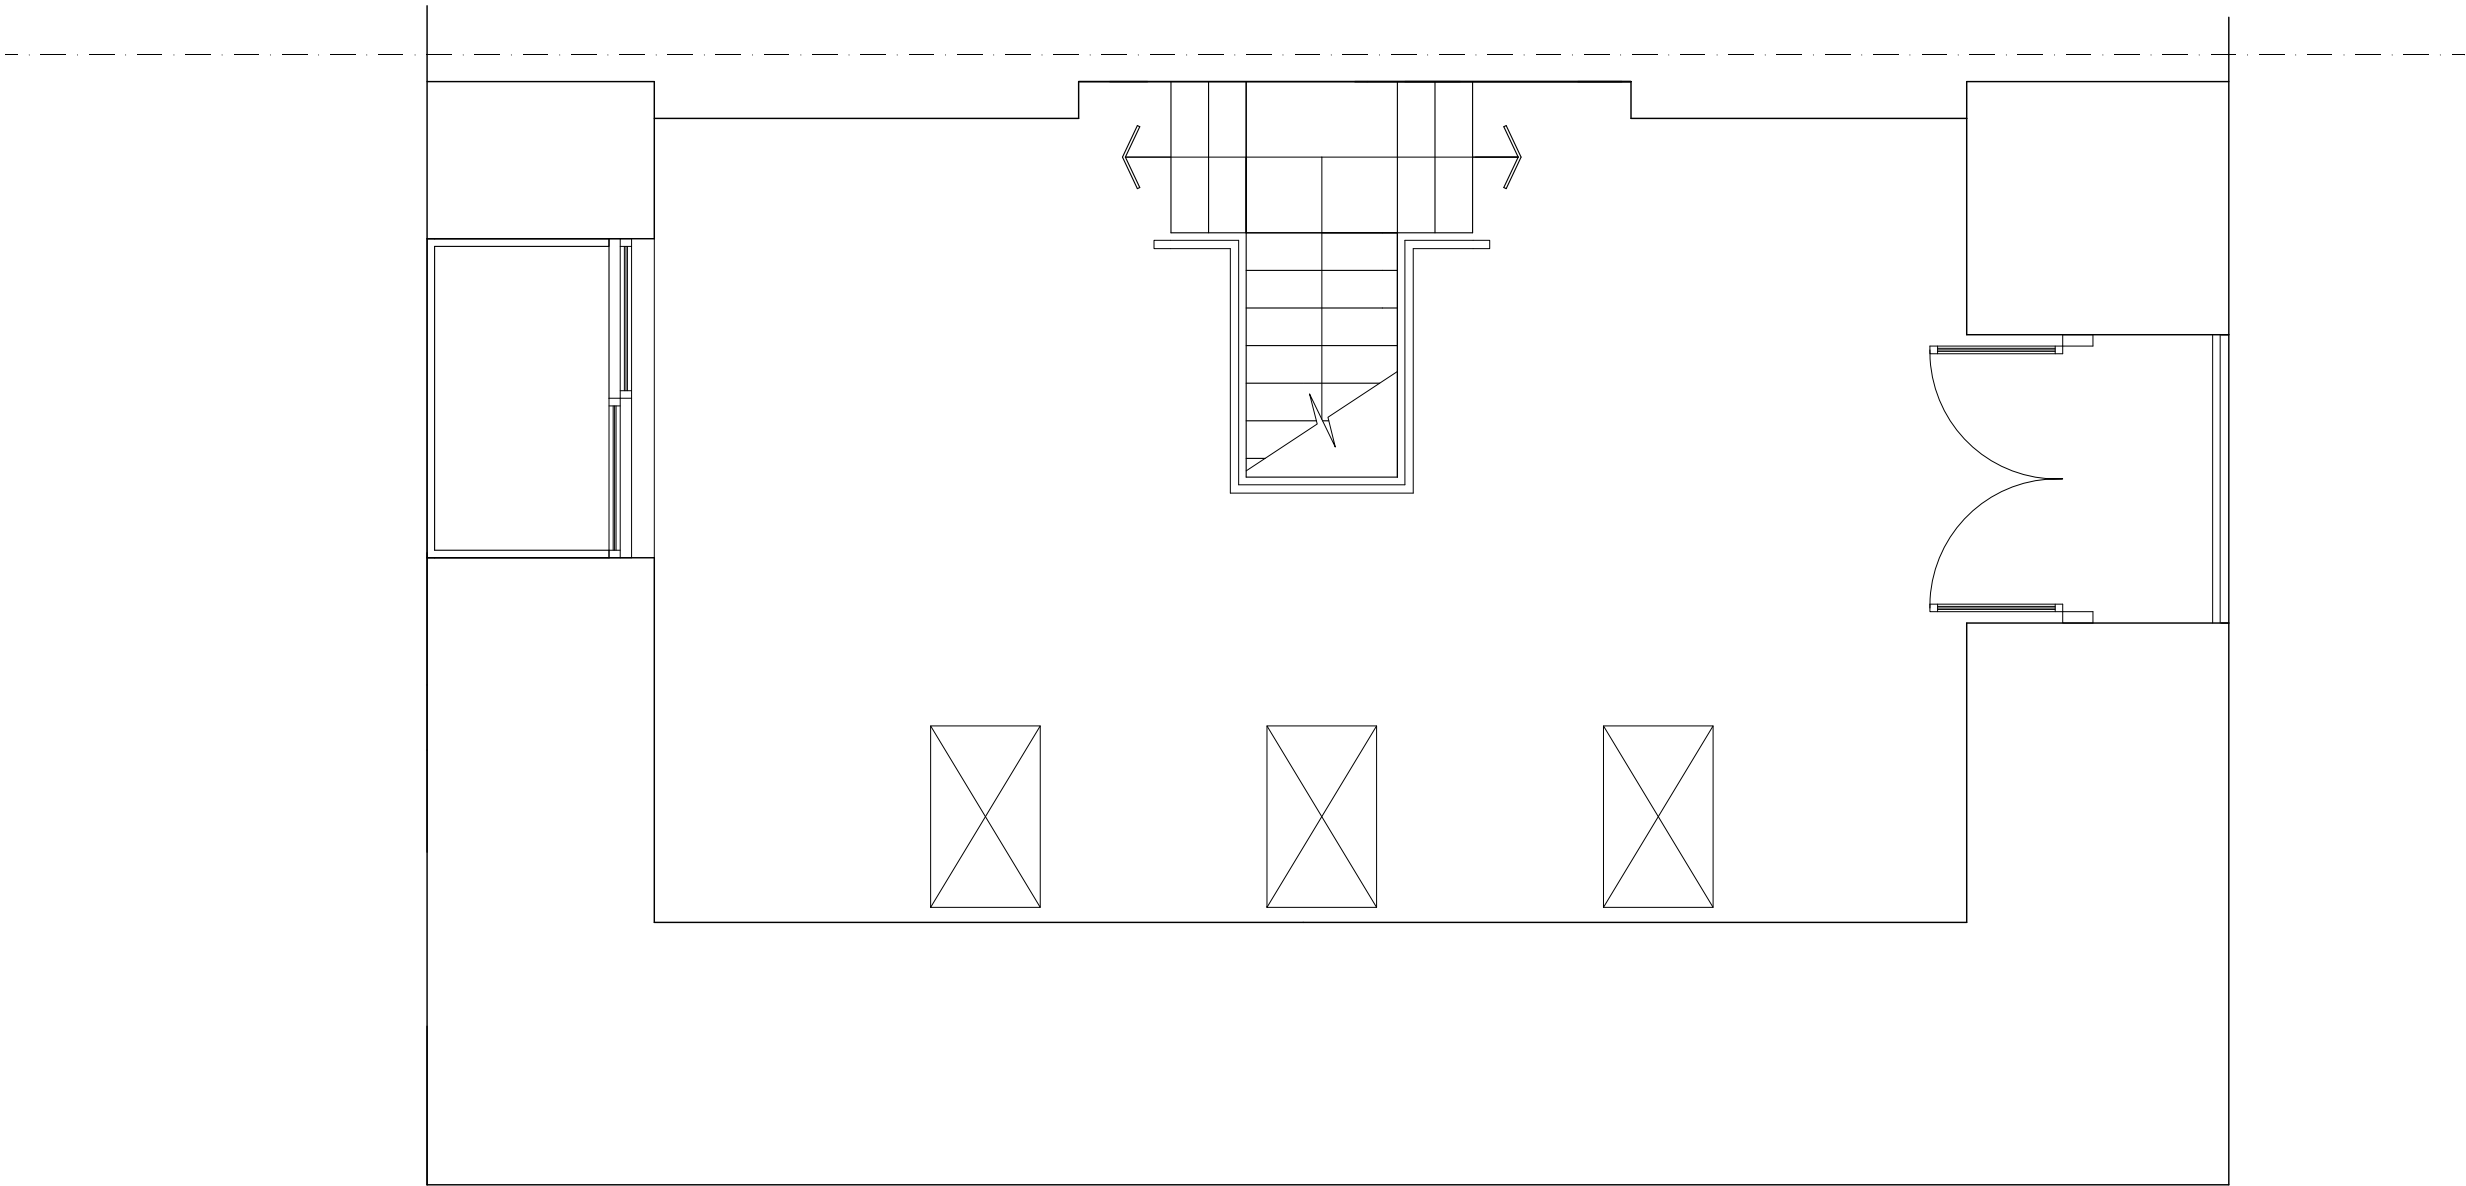

CUBITCONSULTING

PROPERTY & CONSTRUCTION CONSULTANTS

23 Clerkenwell Close,
London,
EC1R 0AA

Tel: 020 7253 5050
Fax: 020 7253 5056
Email: mail@cubitconsulting.co.uk
Website: www.cubitconsulting.co.uk

11 Chalcot Gardens, Camden, London

Project title: NW3 4YB

Drawing Title: Proposed Third Floor Plan

Date: January 2011

Scale: 1:50 @ A2

Drawn By: N.S.

Job No:	Drawing No:	Rev:
8533	014/2	

This drawing must not be reproduced in whole or part without written consent
Do not scale from this drawing. Written dimensions to be checked on site