


01 WEST ELEVATION

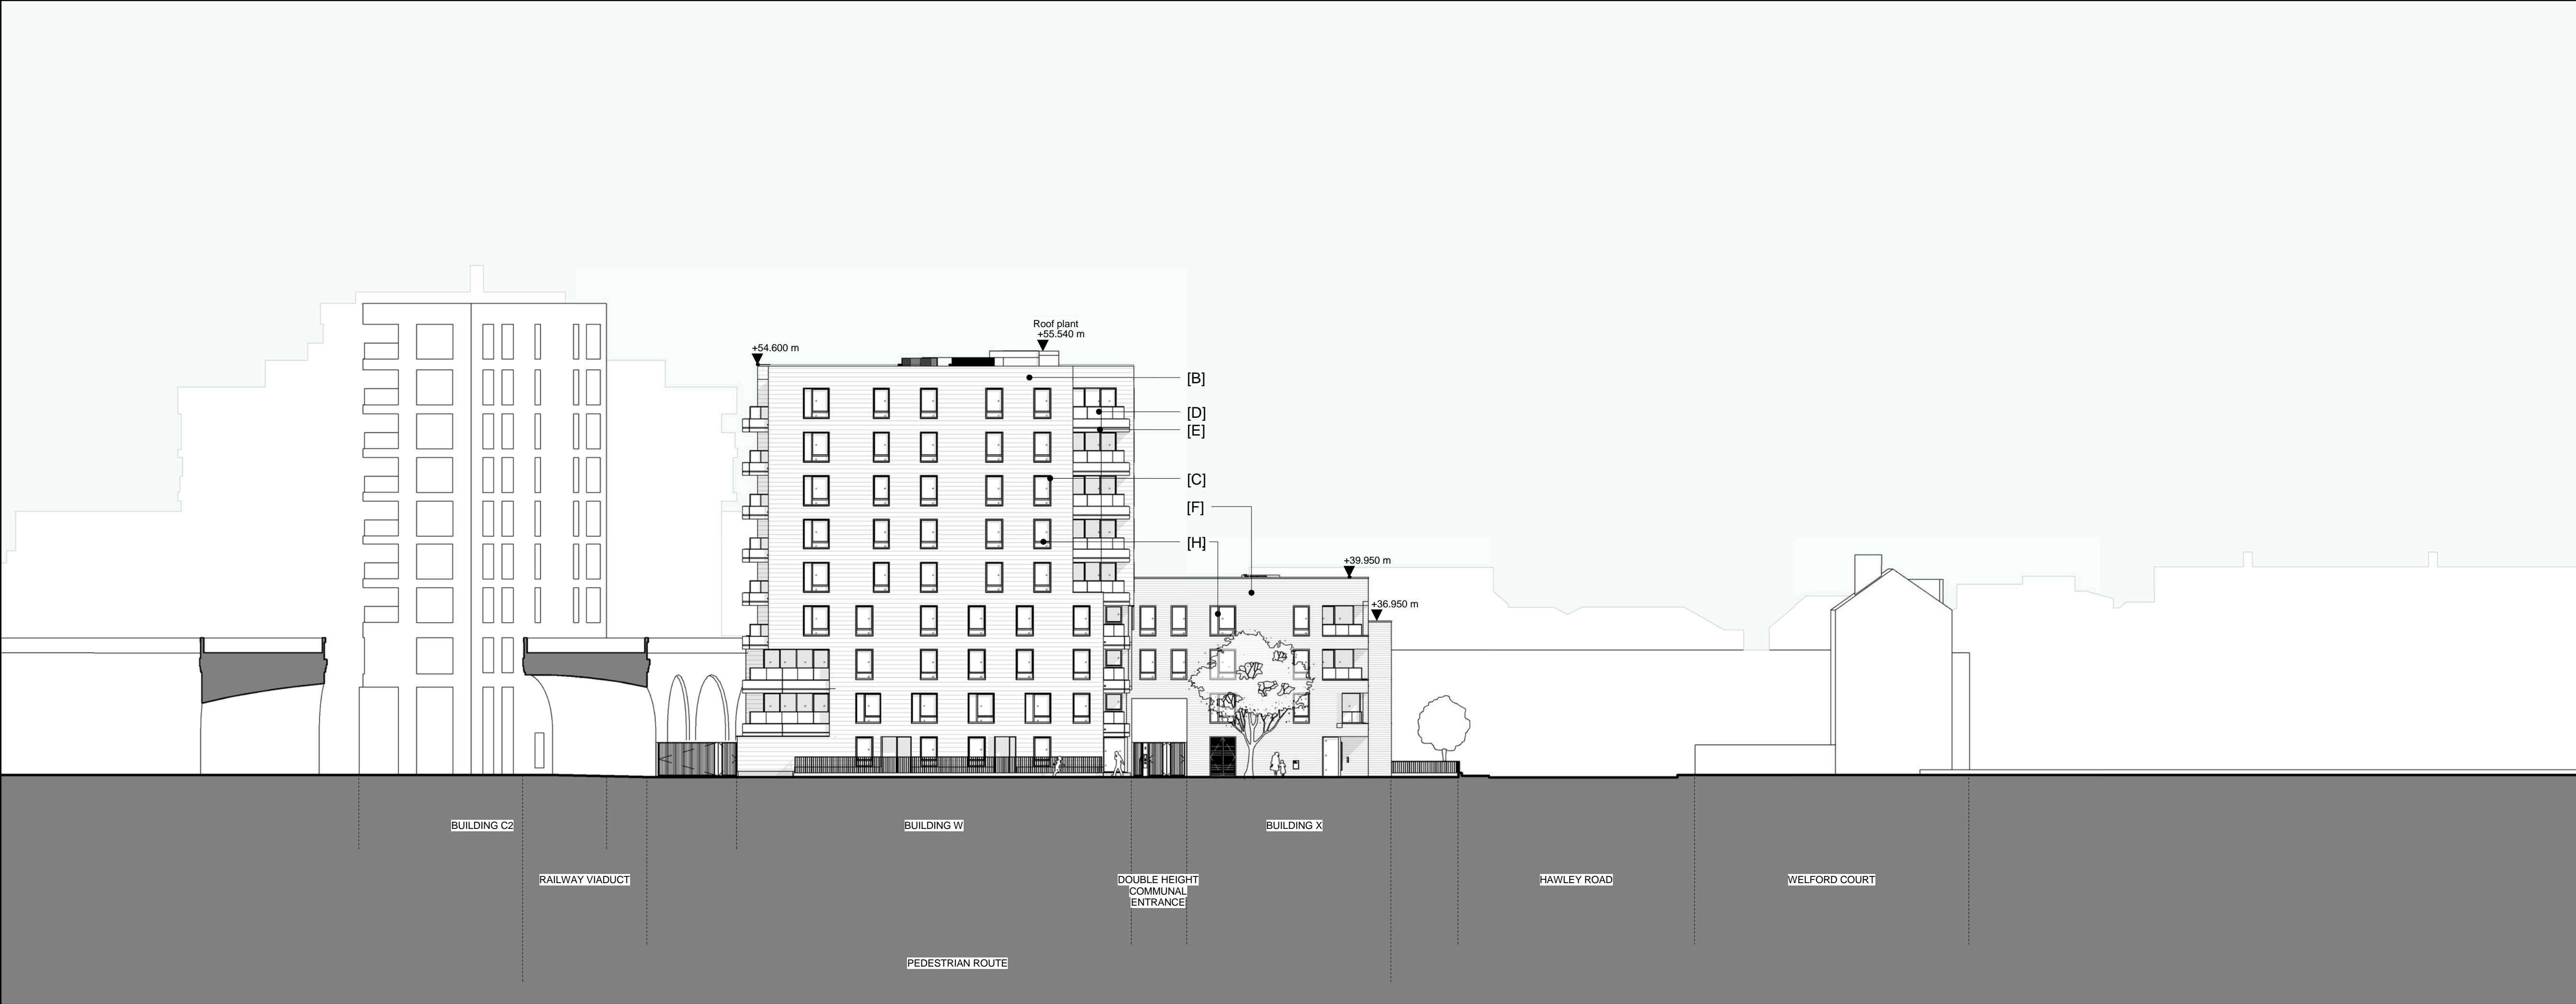

02 EAST ELEVATION

KEY

Notes

[A] PRECAST CONCRETE PANEL
[B] CLAY TILE CLADDING
[C] PRESSED METAL WINDOW SURROUNDS
[D] GLAZED BALUSTRADING TO BALCONY
[E] PRECAST CONCRETE BALCONY UPSTAND
[F] BRICKWORK
[H] POWDER COATED METAL WINDOW FRAMES

rev B 09/02/18 Regularisation Planning Submission

REV

DATE

DESCRIPTION

CONSULTANTS

CLIENT:

Stanley Sidings

CONTRACTOR:

Mace

STRUCTURAL ENGINEER:

Walsh Group

MEP ENGINEER:

AECOM

COST CONSULTANT:

Gardiner & Theobald

PROJECT MANAGER:

Gardiner & Theobald

ACOUSTIC CONSULTANT:

Hoare Lea

TRANSPORT CONSULTANT:

Arup

PLANNING CONSULTANT:

Gerald Eve

LANDSCAPE ARCHITECT:

Fabrik

CDM CO-ORDINATOR:

MSA Safety

PRINCIPAL DESIGNER:

Gardiner & Theobald

NOTE

1. Do not scale from this drawing.
2. All dimensions to be checked on site by the contractor and such dimensions to be his responsibility.
Report all drawing errors, omissions and discrepancies to the architect.
3. This document may be issued in an uncontrolled CAD format to enable others to use it as background information to make alterations and/or additions. In that instance the file will be accompanied by a PDF version. It is for those making such alterations and additions to ensure that they make use of current background information.
4. AHMM Ltd accepts no liability for any such alterations or additions to the background information or arising out of changes to background information which occur prior to alterations or additions being made.

01

02

03

04

01

02

03

04

LOCATION

ALFORD HALL MONAGHAN MORRIS

ARCHITECTS Ltd
5-23 OLD STREET, LONDON, EC1V 9HL
TEL 020 7251 5261 FAX 020 7251 5123 WEB WWW.AHMM.CO.UK

job title

CAMDEN LOCK VILLAGE

drawing title / location

PROPOSED ELEVATIONS W+X
EAST AND WEST

drawn by

checked

scale

status

ABL

KH

1 : 250 @ A1

PLANNING

project

drawing no.

revision

12001

B_(00)_ 201

B