

KEY

CONSULTANTS

CLIENT:

BALCH



Job title

training the location

BUILDING D
PROPOSED

drawn by	checked
ARI	KH

Project	NI
---------	----


12001

CONSULTANTS

drawing title / location

1: 250 @ A1:500 @ A3	PLANNING
----------------------	----------

revision	drawing no.	project
1	1	1
2	2	2
3	3	3
100	100	100

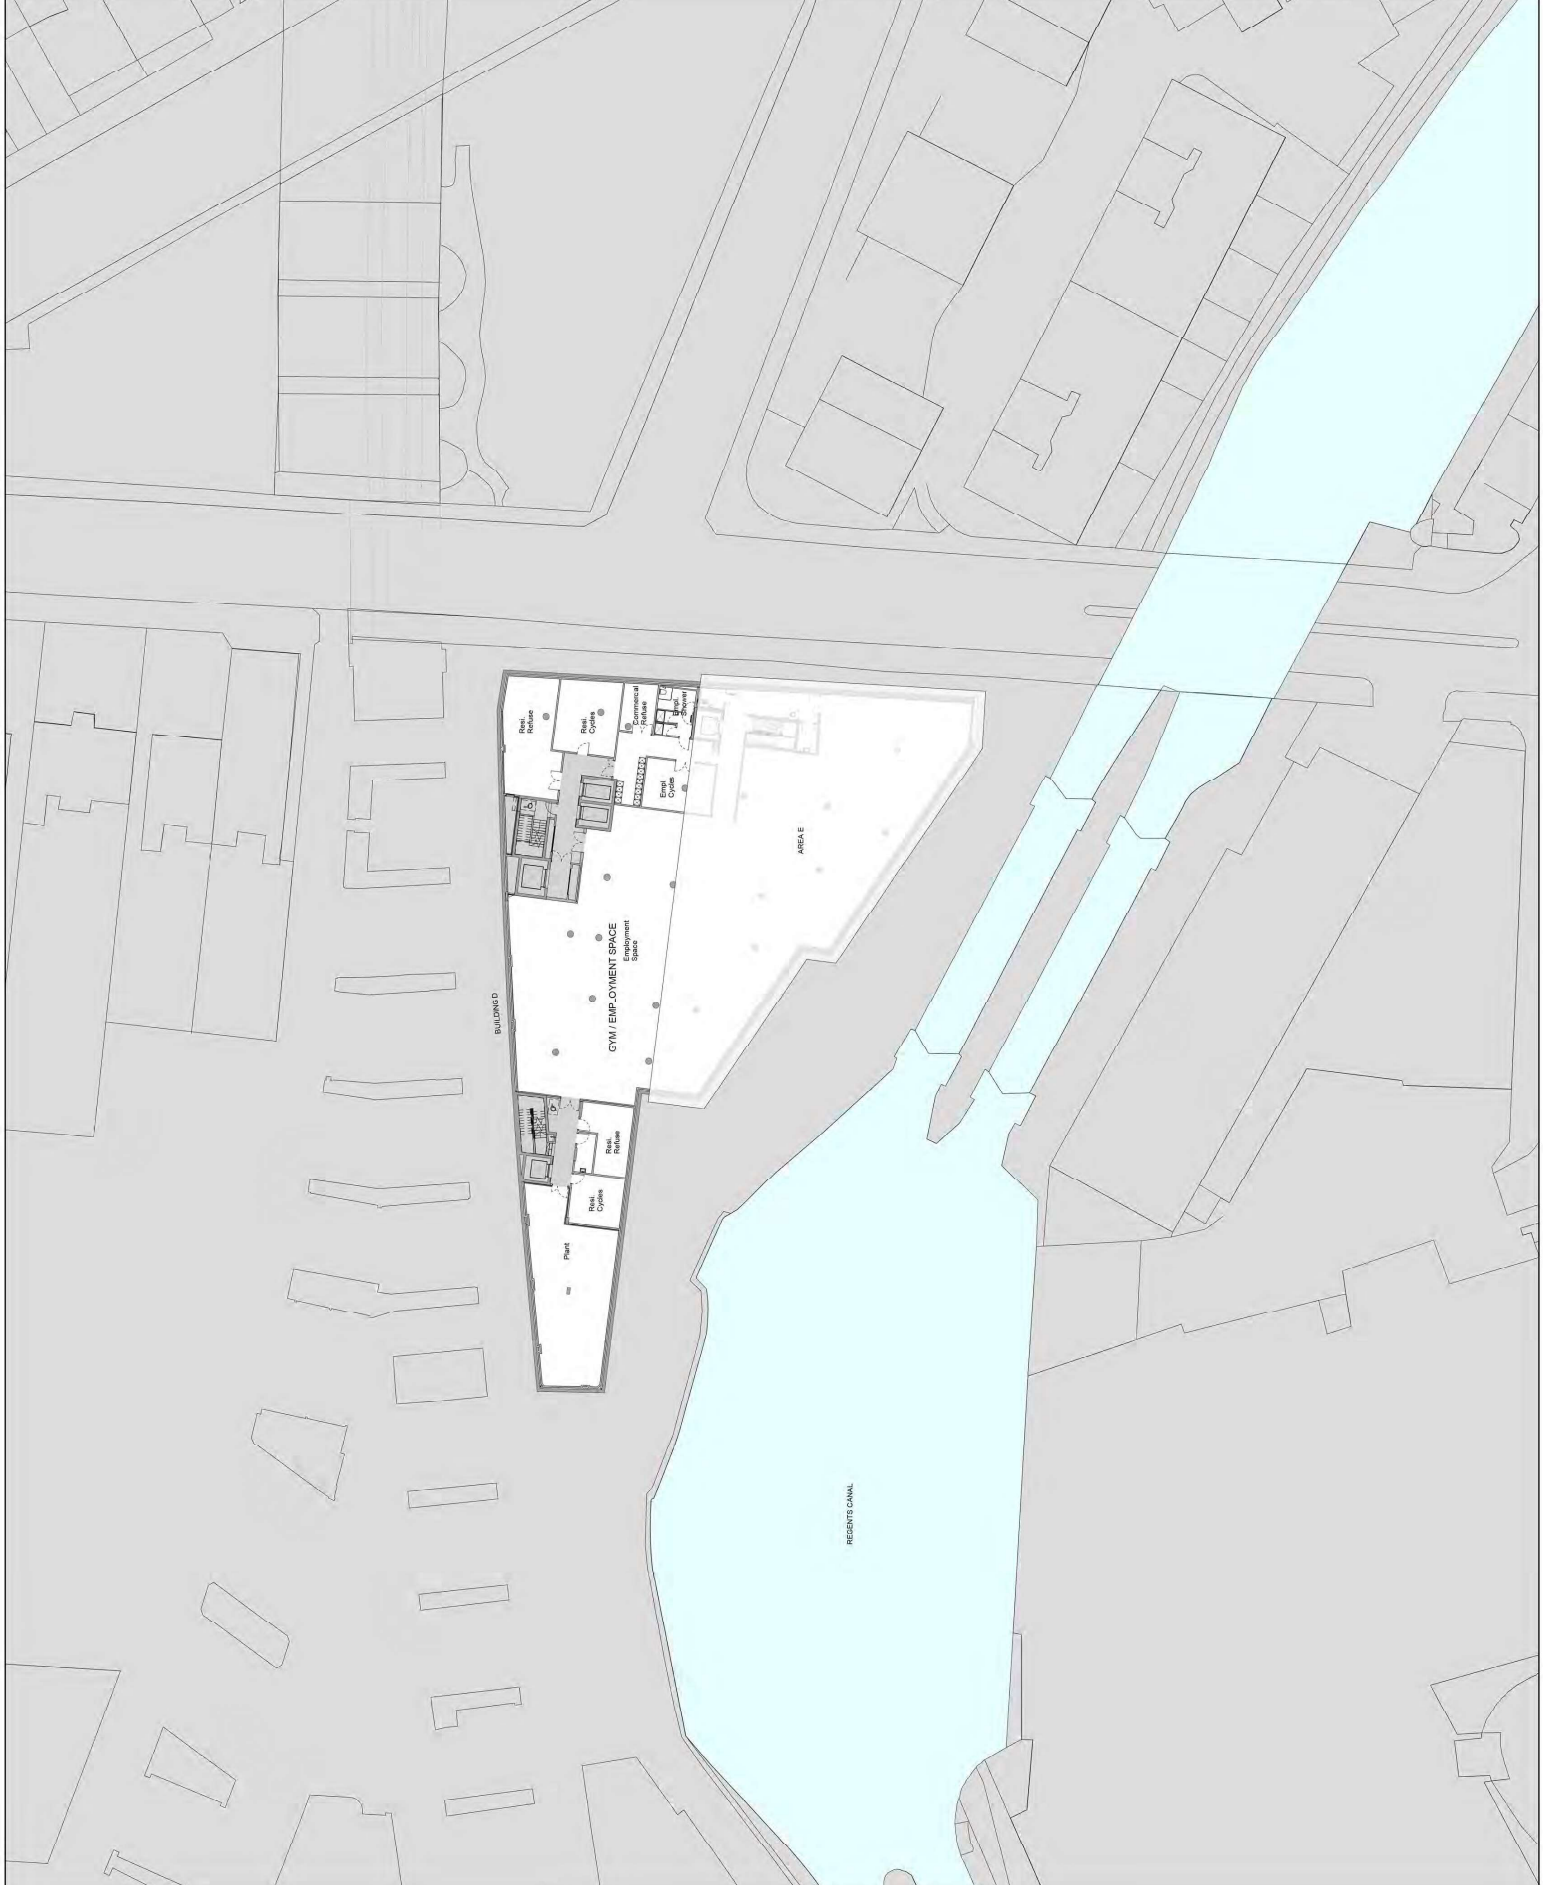

Rev C	08.04.19	Balustrading added to 1/F - 4/F Windows
rev B	09/02/18	Regularisation Planning Submission
REV	DATE	DESCRIPTION


job title CAMDEN LOCK VILLAGE		drawing title / location PROPOSED ELEVATIONS W+X NORTH AND SOUTH		revision C	
project 12001	drawing no. B_(00)_200	status PLANNING	scale 1: 250 @ A1	checked	drawn by




Notes

- (A) PRECAST CONCRETE PANEL
- (B) CLAY TILE CLADDING
- (C) PRESSED METAL WINDOW SURROUNDS
- (D) GLAZED BALUSTRADE TO BALCONY
- (E) PRECAST CONCRETE BALCONY UPSTAND
- (F) BRICKWORK
- (G) POWDER COATED METAL WINDOW FRAMES
- (H) GLAZED BALUSTRADE FIN TO WINDOWS

Rev C	08.04.19	Balustrading added to 1/F - 4/F Windows
rev B	09/02/18	Regularisation Planning Submission
REV	DATE	DESCRIPTION

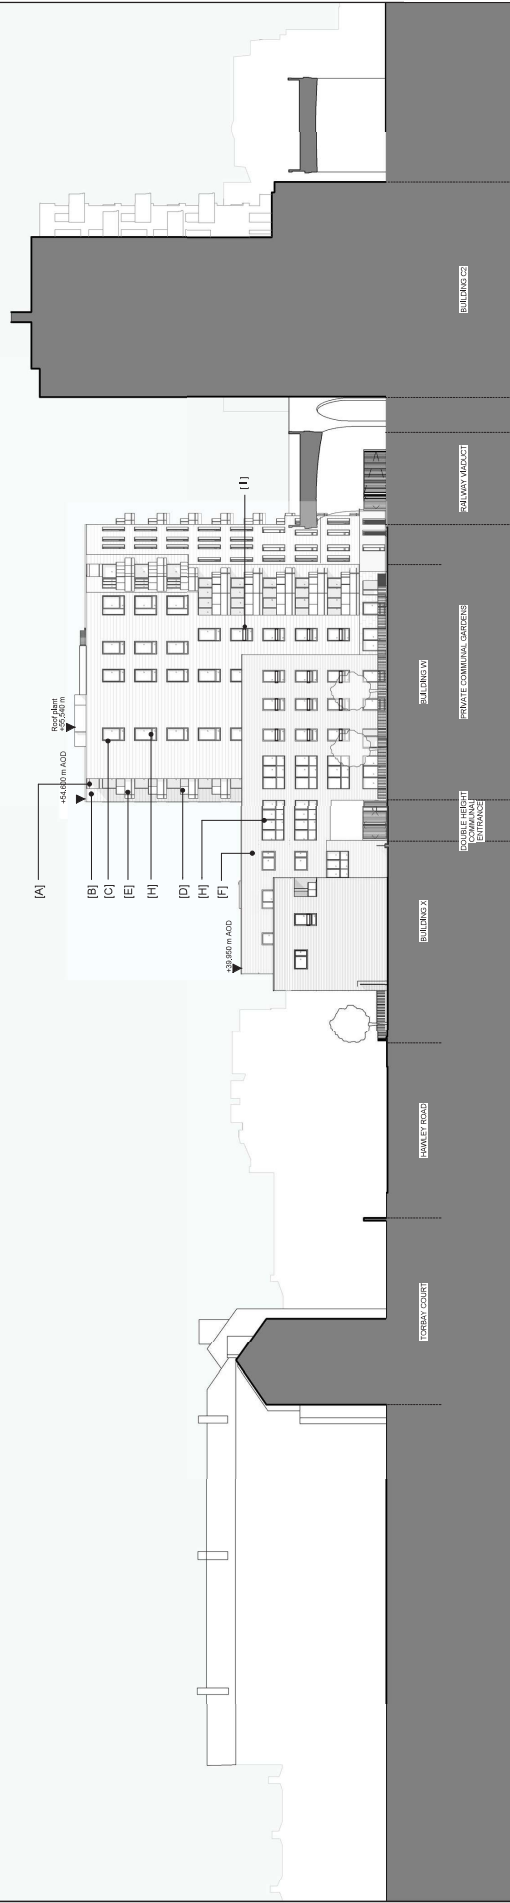


01 WEST ELEVATION

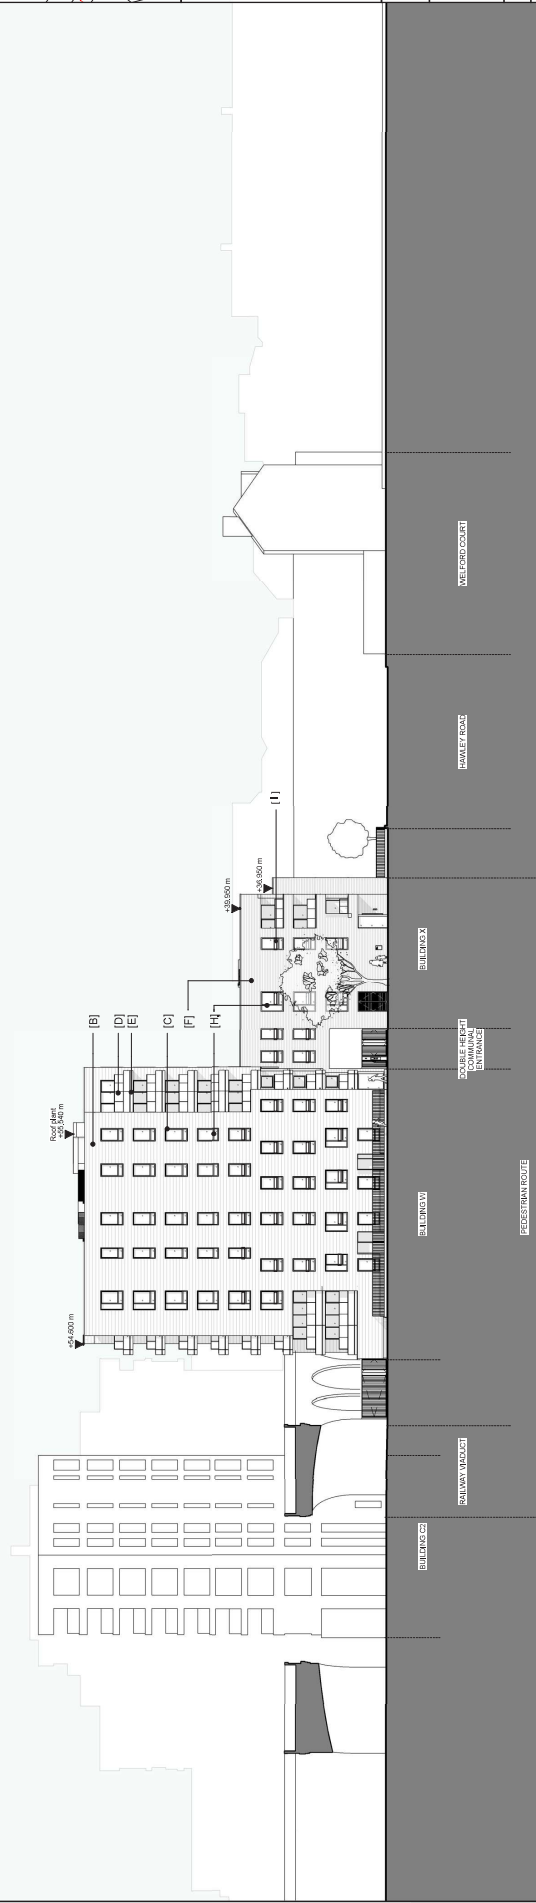

02 EAST ELEVATION

LABTECH

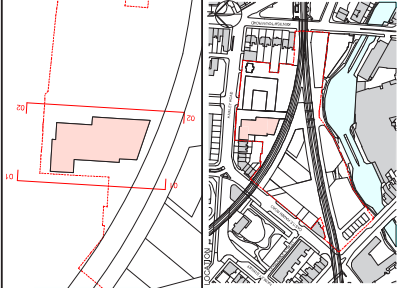

Job title

CAMDEN LOCK VILLAGE

drawing title / location
PROPOSED ELEVATIONS W+X

EAST AND WEST

drawn by	checked	scale
		1000000

www.ck12.org	description: see	1: 250 @ A1
--------------	------------------	-------------

project	drawing no.
1	1
2	2
3	3
100	100

12001 | B (00)

--	--

- | REV | DATE | DESCRIPTION |
|-------|-----------|---|
| Rev C | 08.04.19 | Balustrading added to 1/F - 4/F Windows |
| Rev A | x.x.x.x.x | Regeneration/Refining Submission |

project	drawing no.	scale	status	revision
12001	B_(00)_230	1:50 @ A1	PLANNING	C

