


KEY PLAN

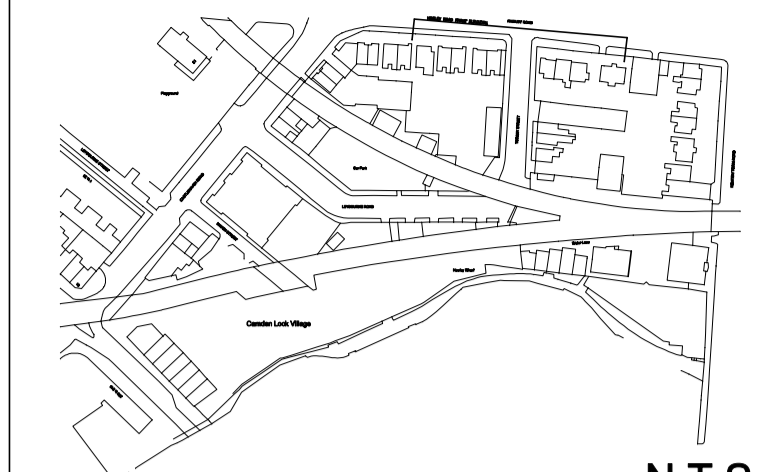

N.T.S


NOTES

- | No | Date | In1 | |
|----|------|-----|---|
| 1. | | | THIS DRAWING MUST NOT BE SCALED. |
| 2. | | | THE CONTRACTOR IS TO CHECK ALL DIMENSIONS ON SITE. |
| 3. | | | LEVELS AND GRID ARE RELATED TO PREVIOUS SURVEY OF STABLE MARKET JOB ID: 15406. |
| 4. | | | GIRTH, SPREADS, HEIGHTS AND SPECIES OF TREES ARE INDICATIVE ONLY. |
| 5. | | | SURVEY HAS BEEN CARRIED OUT TO AN ACCURACY COMMENSURATE WITH A 1:200 SCALE DRAWING. |
| 6. | | | DETAILS IN ADJACENT PROPERTIES ARE APPROXIMATE WHERE WE HAVE NO ACCESS. |
| 7. | | | LEVELS SHOWN ON KERB LINES ARE ROAD (CHANNELS) LEVELS. |
| 8. | | | IN ALL CASES DRAWING SHOULD BE READ WITH ANNOTATION |



Rev	Date	In1	Description	Checked

PROJECT
CANAL MARKET

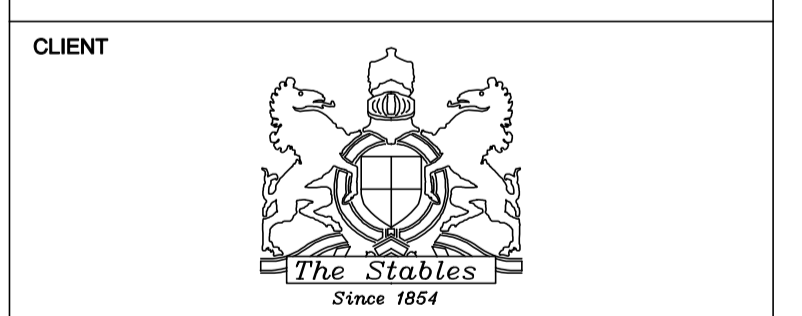

DRAWING ORIGINATOR

74 WATCHET LANE
HOLMER GREEN
HIGH WYCOMBE
BUCKINGHAMSHIRE
HP15 6UG

Tel: 01494 718453
Fax: 01494 718453
e-mail: enquiry@kndsveys.com

Originator Job Reference :- 11806

DRAWING TITLE
HAWLEY ROAD
FRONT ELEVATIONS

ELEVATIONS

Drawing Status	Drawn By: KND SURVEYS	Date: 10.11.06
Information	Scale: 1:200 @ A1	Checked By: PSR
Tender		
Contract		
CT	Sheet 2 of 2	11806-HR-EL