

 


NOTES

Copyright: All rights reserved.  
This drawing must not be reproduced without permission.  
This drawing must not be scaled. Dimensions are in millimetres unless specified.

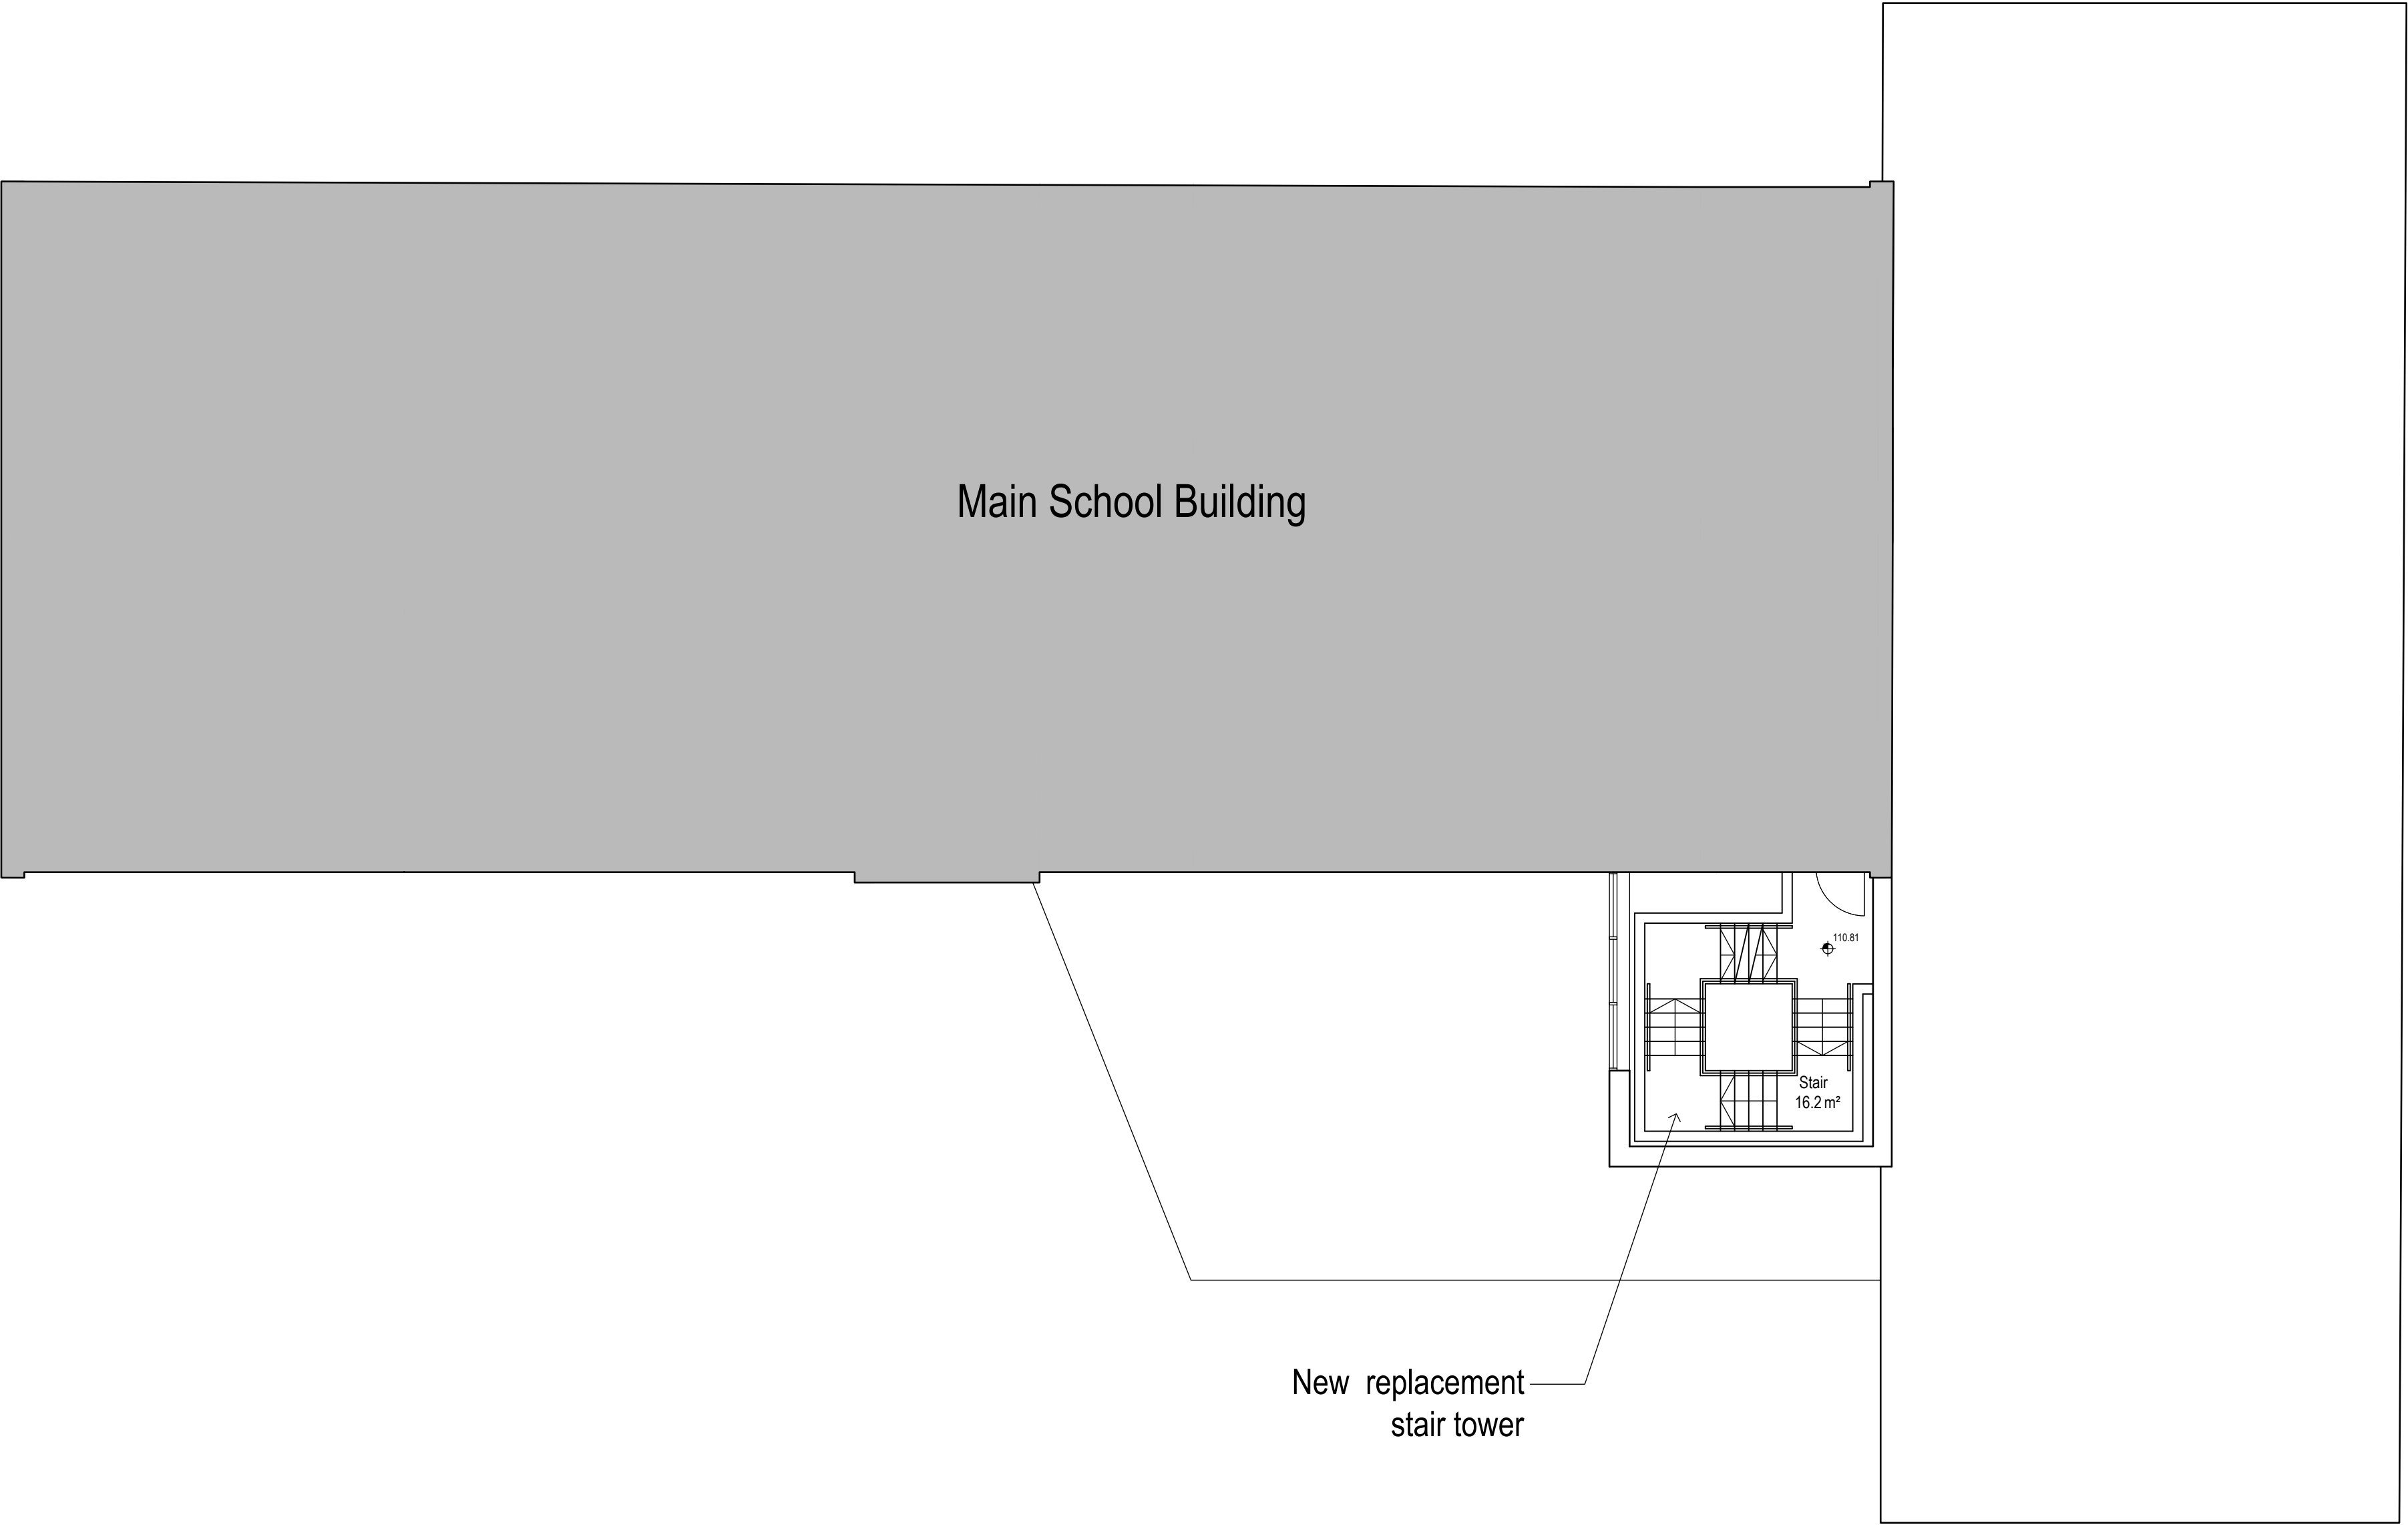

| REV | DATE | REVISION NOTE | BY | CHECK |
|-----|------|---------------|----|-------|
|     |      |               |    |       |

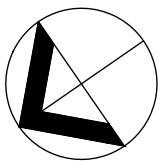

**elliswilliams**  
ARCHITECTS

North Bridge House Senior School, Hampstead  
Fourth Floor Plan - Proposed  
**2432\_AP(0-)06**

|                   |                     |     |
|-------------------|---------------------|-----|
| STATUS   PLANNING | SCALE   1:100 @ A1  | REV |
| DRAWN BY   EWA    | DATE   January 2020 |     |

2nd Floor 131 Shoreditch High Street London E1 6JE  
T: +44 (0)20 7841 7200 E: info@ewa.co.uk